





PARK PRECAST STEPS
SCALE 1: 25 @A1

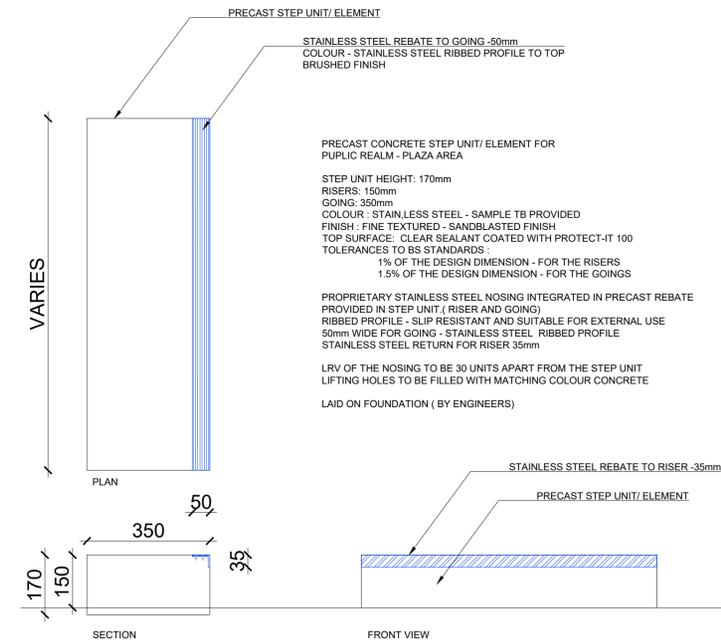

NOSING DETAIL FOR PRECAST STEPS IN PARK AREA
SCALE 1: 10 @A1

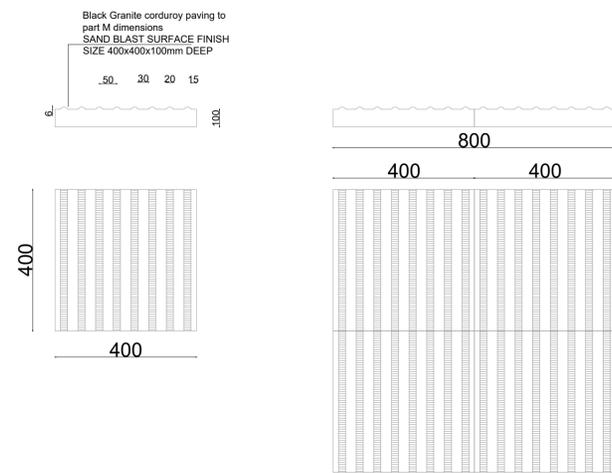

CORDUROY PAVING HAZARD WARNING PAVING FOR BOTTOM AND TOP OF STEPS
SCALE 1: 10 @A1

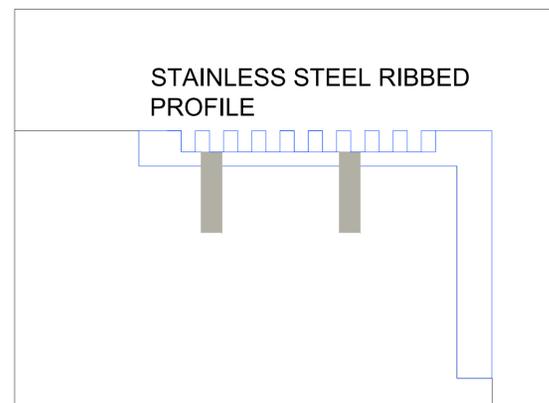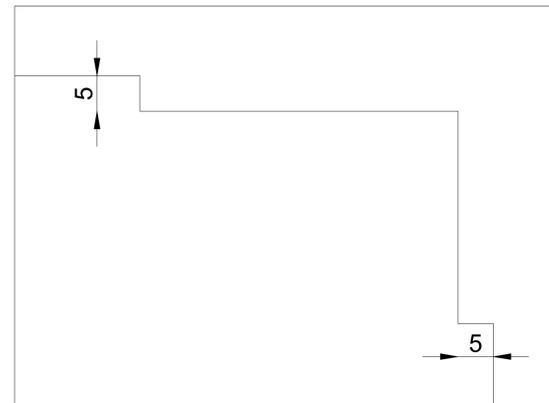

| REV | DESCRIPTION | ISSUED BY | DATE |
|-----|-------------|-----------|------|
| | | | |
| | | | |
| | | | |
| | | | |
| | | | |

MITCHELL + ASSOCIATES
LANDSCAPE ARCHITECTURE URBAN DESIGN
Unit 5, Woodpark, The Rise, Clonsilla, Dublin 9, Ireland t + 353 1 454 5086 e info@mtaassociates.com

PROJECT
Fassaroe

CLIENT
Cosgrave Property Group

JOB NO.
LFAS006

DRAWING
TECHNICAL DETAILS - Steps detail

DRAWING NO.
305

| DRAWN BY | CHECKED | DATE |
|------------------|---------|------------|
| Constance Freche | AH | 20.01.2022 |

| STATUS: | SCALE | REVISION |
|----------|---------|------------|
| Planning | AS @ A1 | >REVISION< |

NOTES:
All dimensions are in millimeters unless otherwise stated and shall be checked and confirmed by the contractor on site. Any
discrepancies shall be immediately reported to the landscape architect. Work to figured dimensions only - Do not scale from
drawing. Do Not Scale. Use Figured Dimensions Only. Not for Construction Purposes unless Specifically Marked.
© THIS DRAWING IS COPYRIGHT OF MITCHELL + ASSOCIATES