


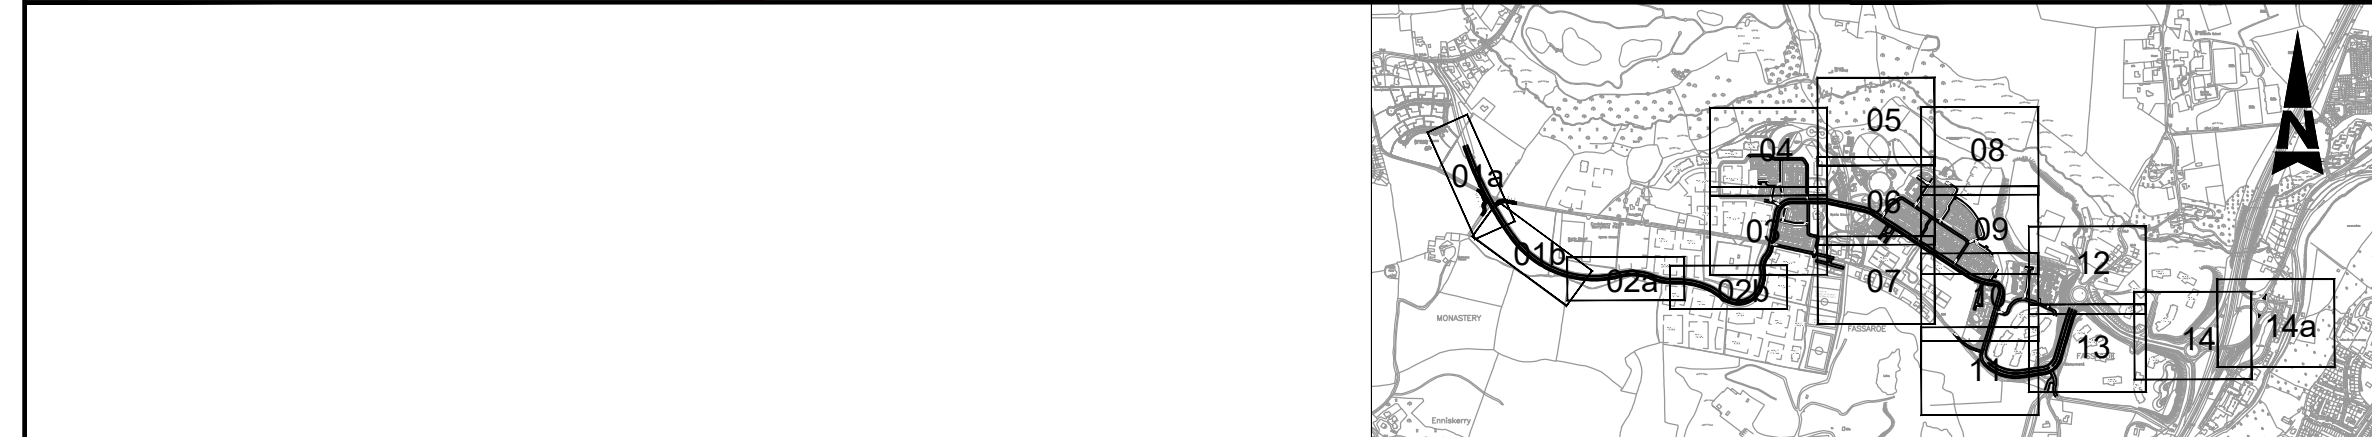

- GENERAL NOTES**
- ALL DIMENSIONS ARE IN MILLIMETRES UNLESS NOTED OTHERWISE
 - ONLY WRITTEN DIMENSIONS SHALL BE USED. NO DIMENSIONS SHALL BE SCALED FROM THE DRAWINGS
 - ALL LEVELS ARE IN METRES AND ARE TO MALIN HEAD DATUM
 - ALL COORDINATES ARE IN METRES AND ARE TO IRISH TRANSVERSE MERCATOR
 - DRAWINGS ARE TO BE READ IN CONJUNCTION WITH THE SPECIFICATION
- LEGEND:**
- PROPOSED CARRIAGEWAY MAIN ROAD
 - PROPOSED CARRIAGEWAY LOCAL ROAD
 - PROPOSED CARRIAGEWAY HOMEZONE
 - REALIGNED BERRYFIELD LANE
 - PROPOSED CYCLE LANE
 - PROPOSED BUS LANE
 - SHARED PATH
 - FOOTPATH
 - BUFFER AREA
 - TACTILE PAVING - BUFF
 - TACTILE PAVING - RED
 - RAISED TABLE
 - PROPOSED BUS STOP
 - SOFT LANDSCAPING (AS PER LANDSCAPE ARCHITECT DETAILS)
 - PARKING BAY
 - PARKING BAY PROVIDED WITH EV CHARGING
 - ACCESSIBLE / DISABLED PARKING
 - APPLICATION BOUNDARY



Rev	Description	By	Date	Chk'd	Auth
-	FOR PLANNING	YC	22.11.21	PF	PF

SNC-LAVALIN
Member of the SNC-Lavalin Group

ATKINS
Member of the SNC-Lavalin Group

Atkins House, 150-155 Airside
Business Park, Swords, Co. Dublin
Tel (+353) 01 810 8000
Fax (+353) 01 810 8001

Unit 2B, 2200 Cork Airport
Business Park, Cork
Tel (+353) 021 429 0300
Fax (+353) 021 429 0360

2nd Floor Technology House
Parkmore Technology Park, Galway
Tel (+353) 091 786 050
Fax (+353) 091 779 830

Cosgrave

FASSAROE DEVELOPMENT

Purpose	PLANNING
Title	PHASE 1 ROAD LAYOUT SHEET 6 OF 14a
Original Scale	1:500 at A1 1:1000 at A3
Design/Drawn	YC
Checked	PF
Authorised	PF
Date	22.11.21
Date	22.11.21
Date	22.11.21
Status	P
Drawing Number	5186693 / HTR / 01 / DR / 0106
Rev	-