







A1

DO NOT SCALE

File: 5186693_HTR_01_DR_0126.dwg

Date: Apr 08, 2022 - 10:22am

Plotted by: ycancho

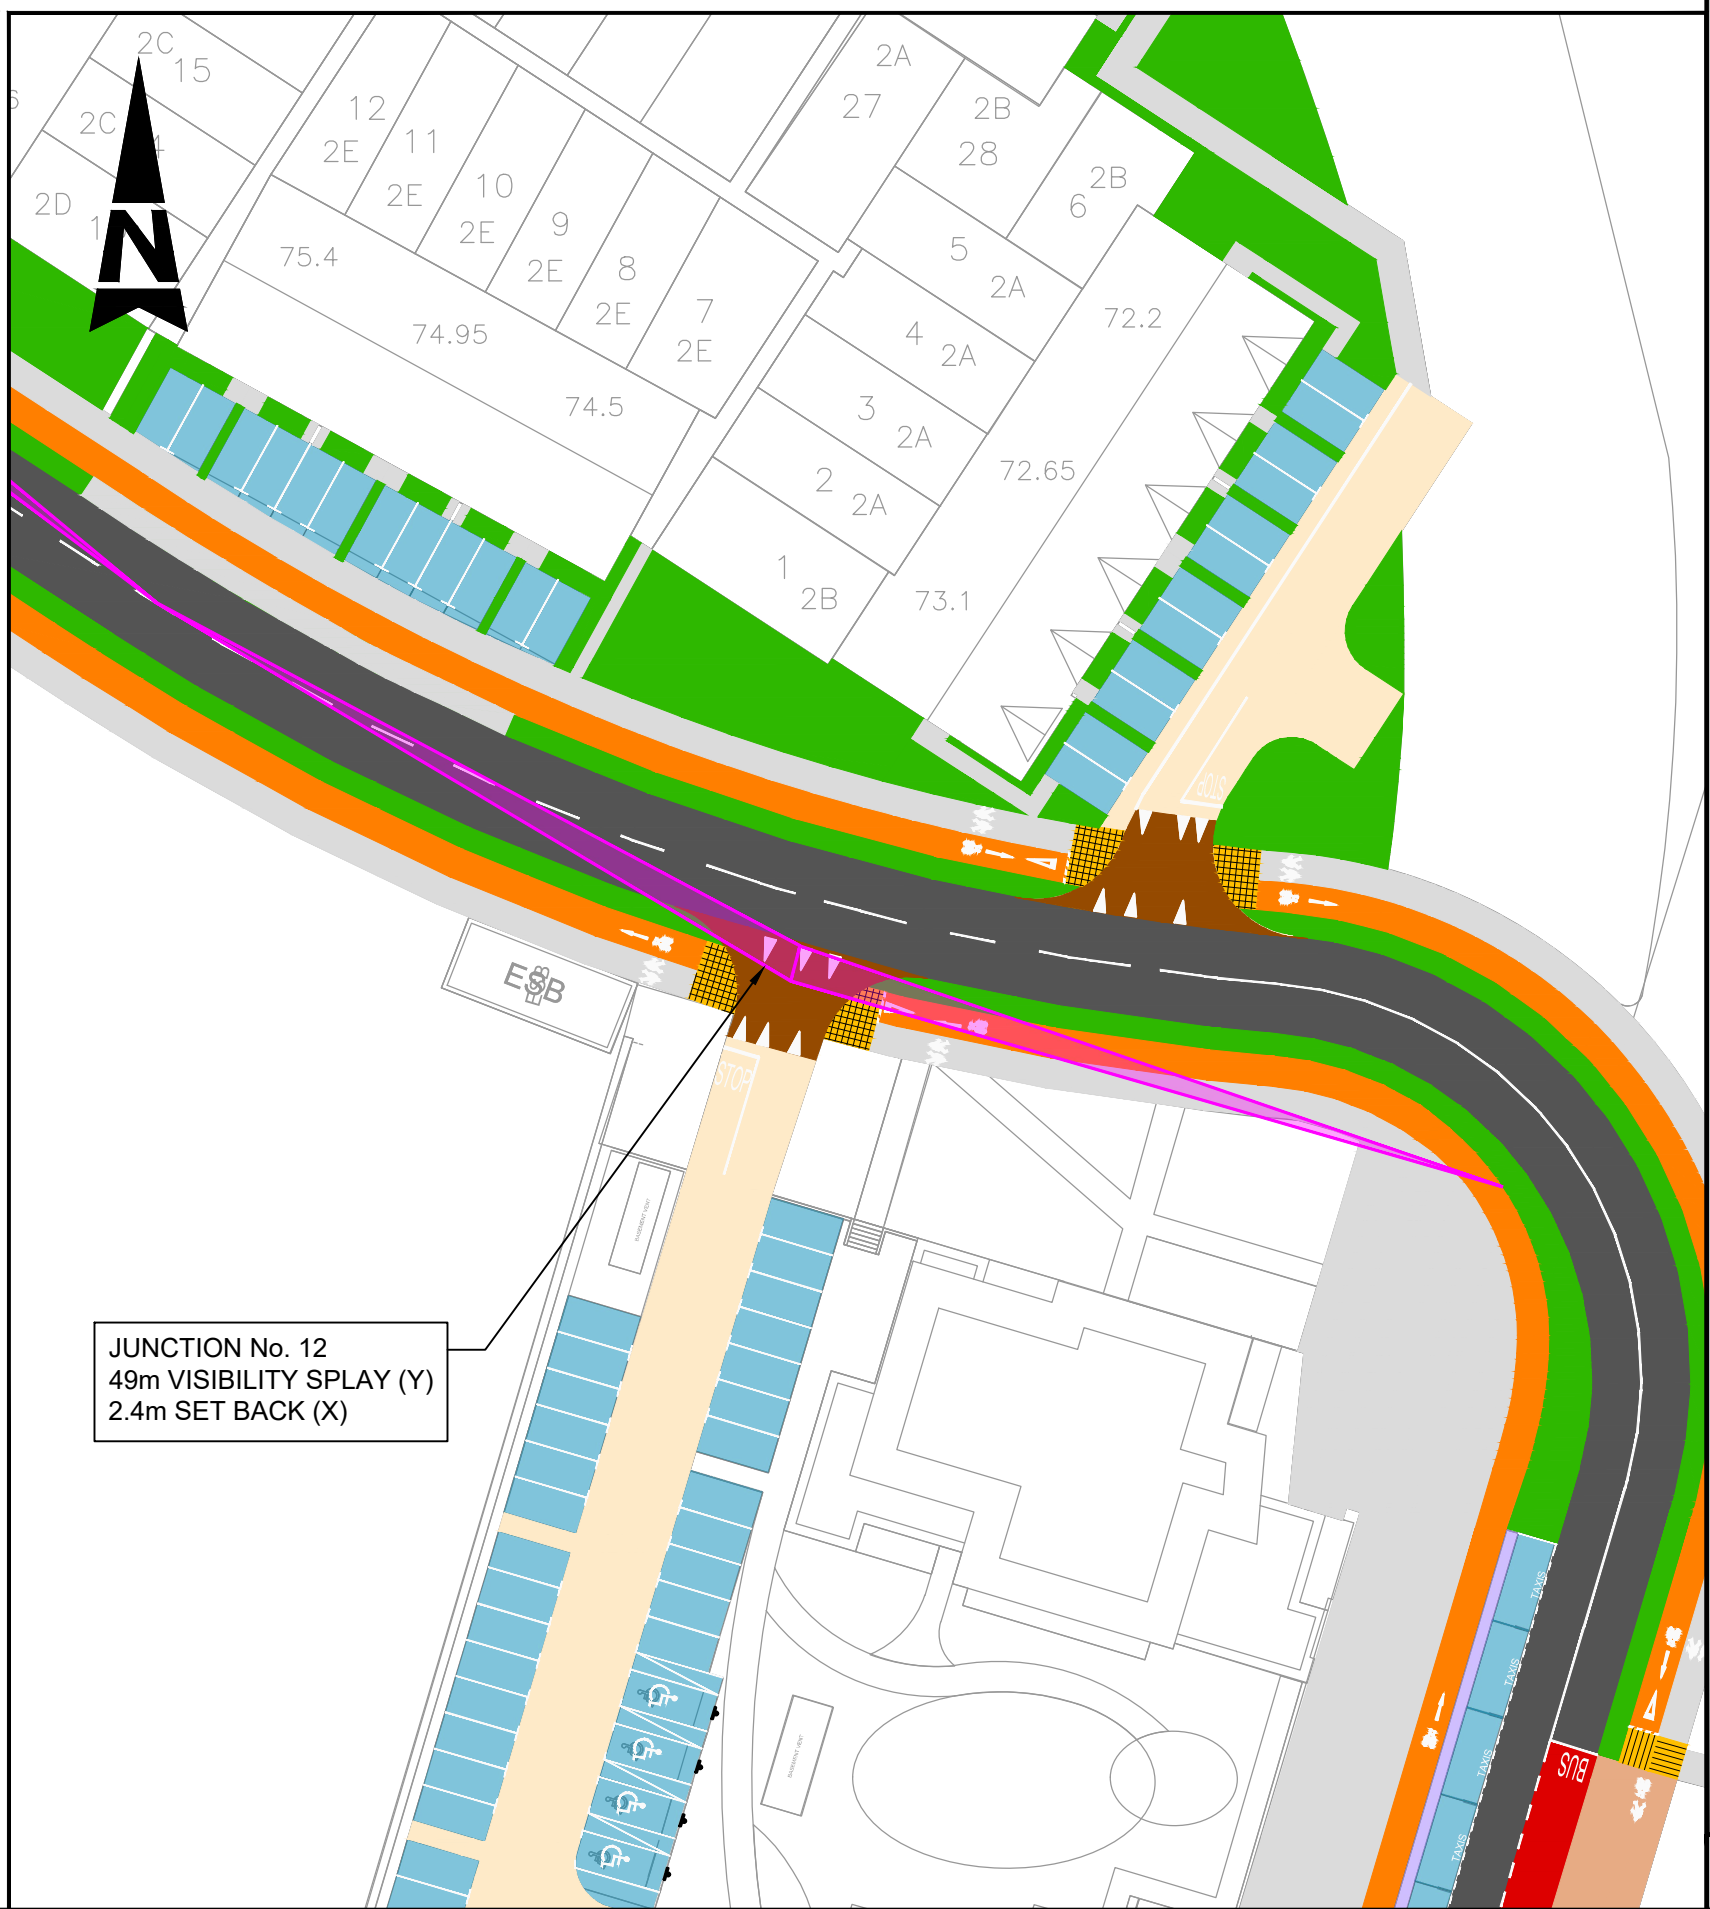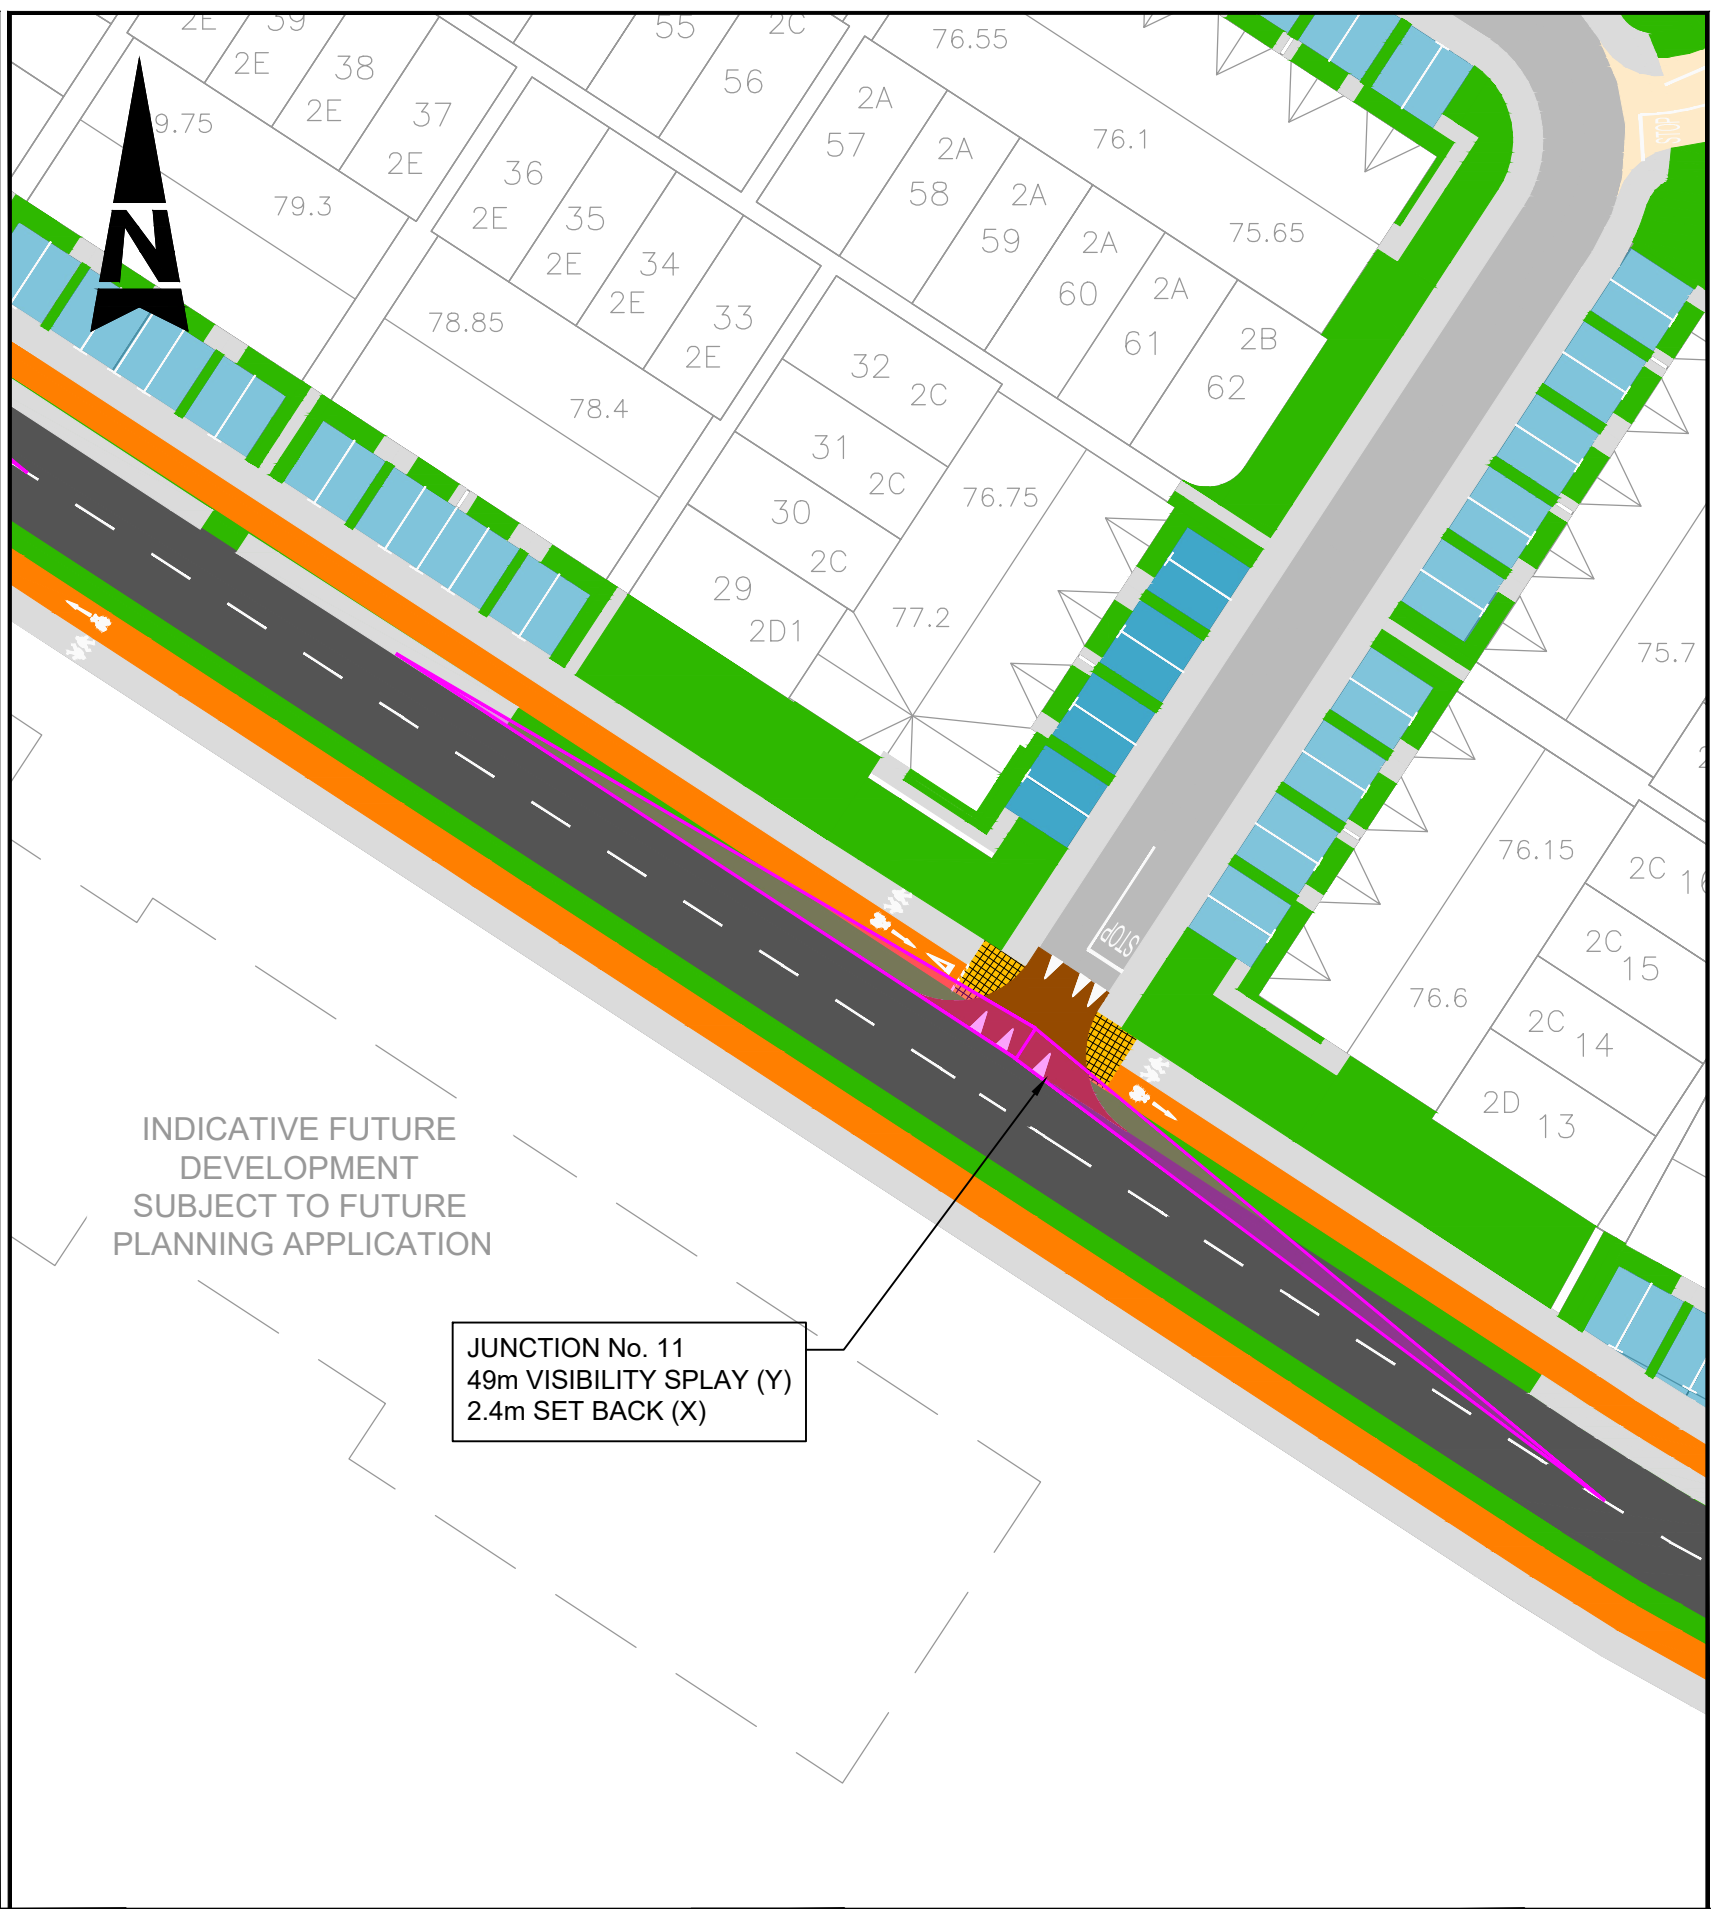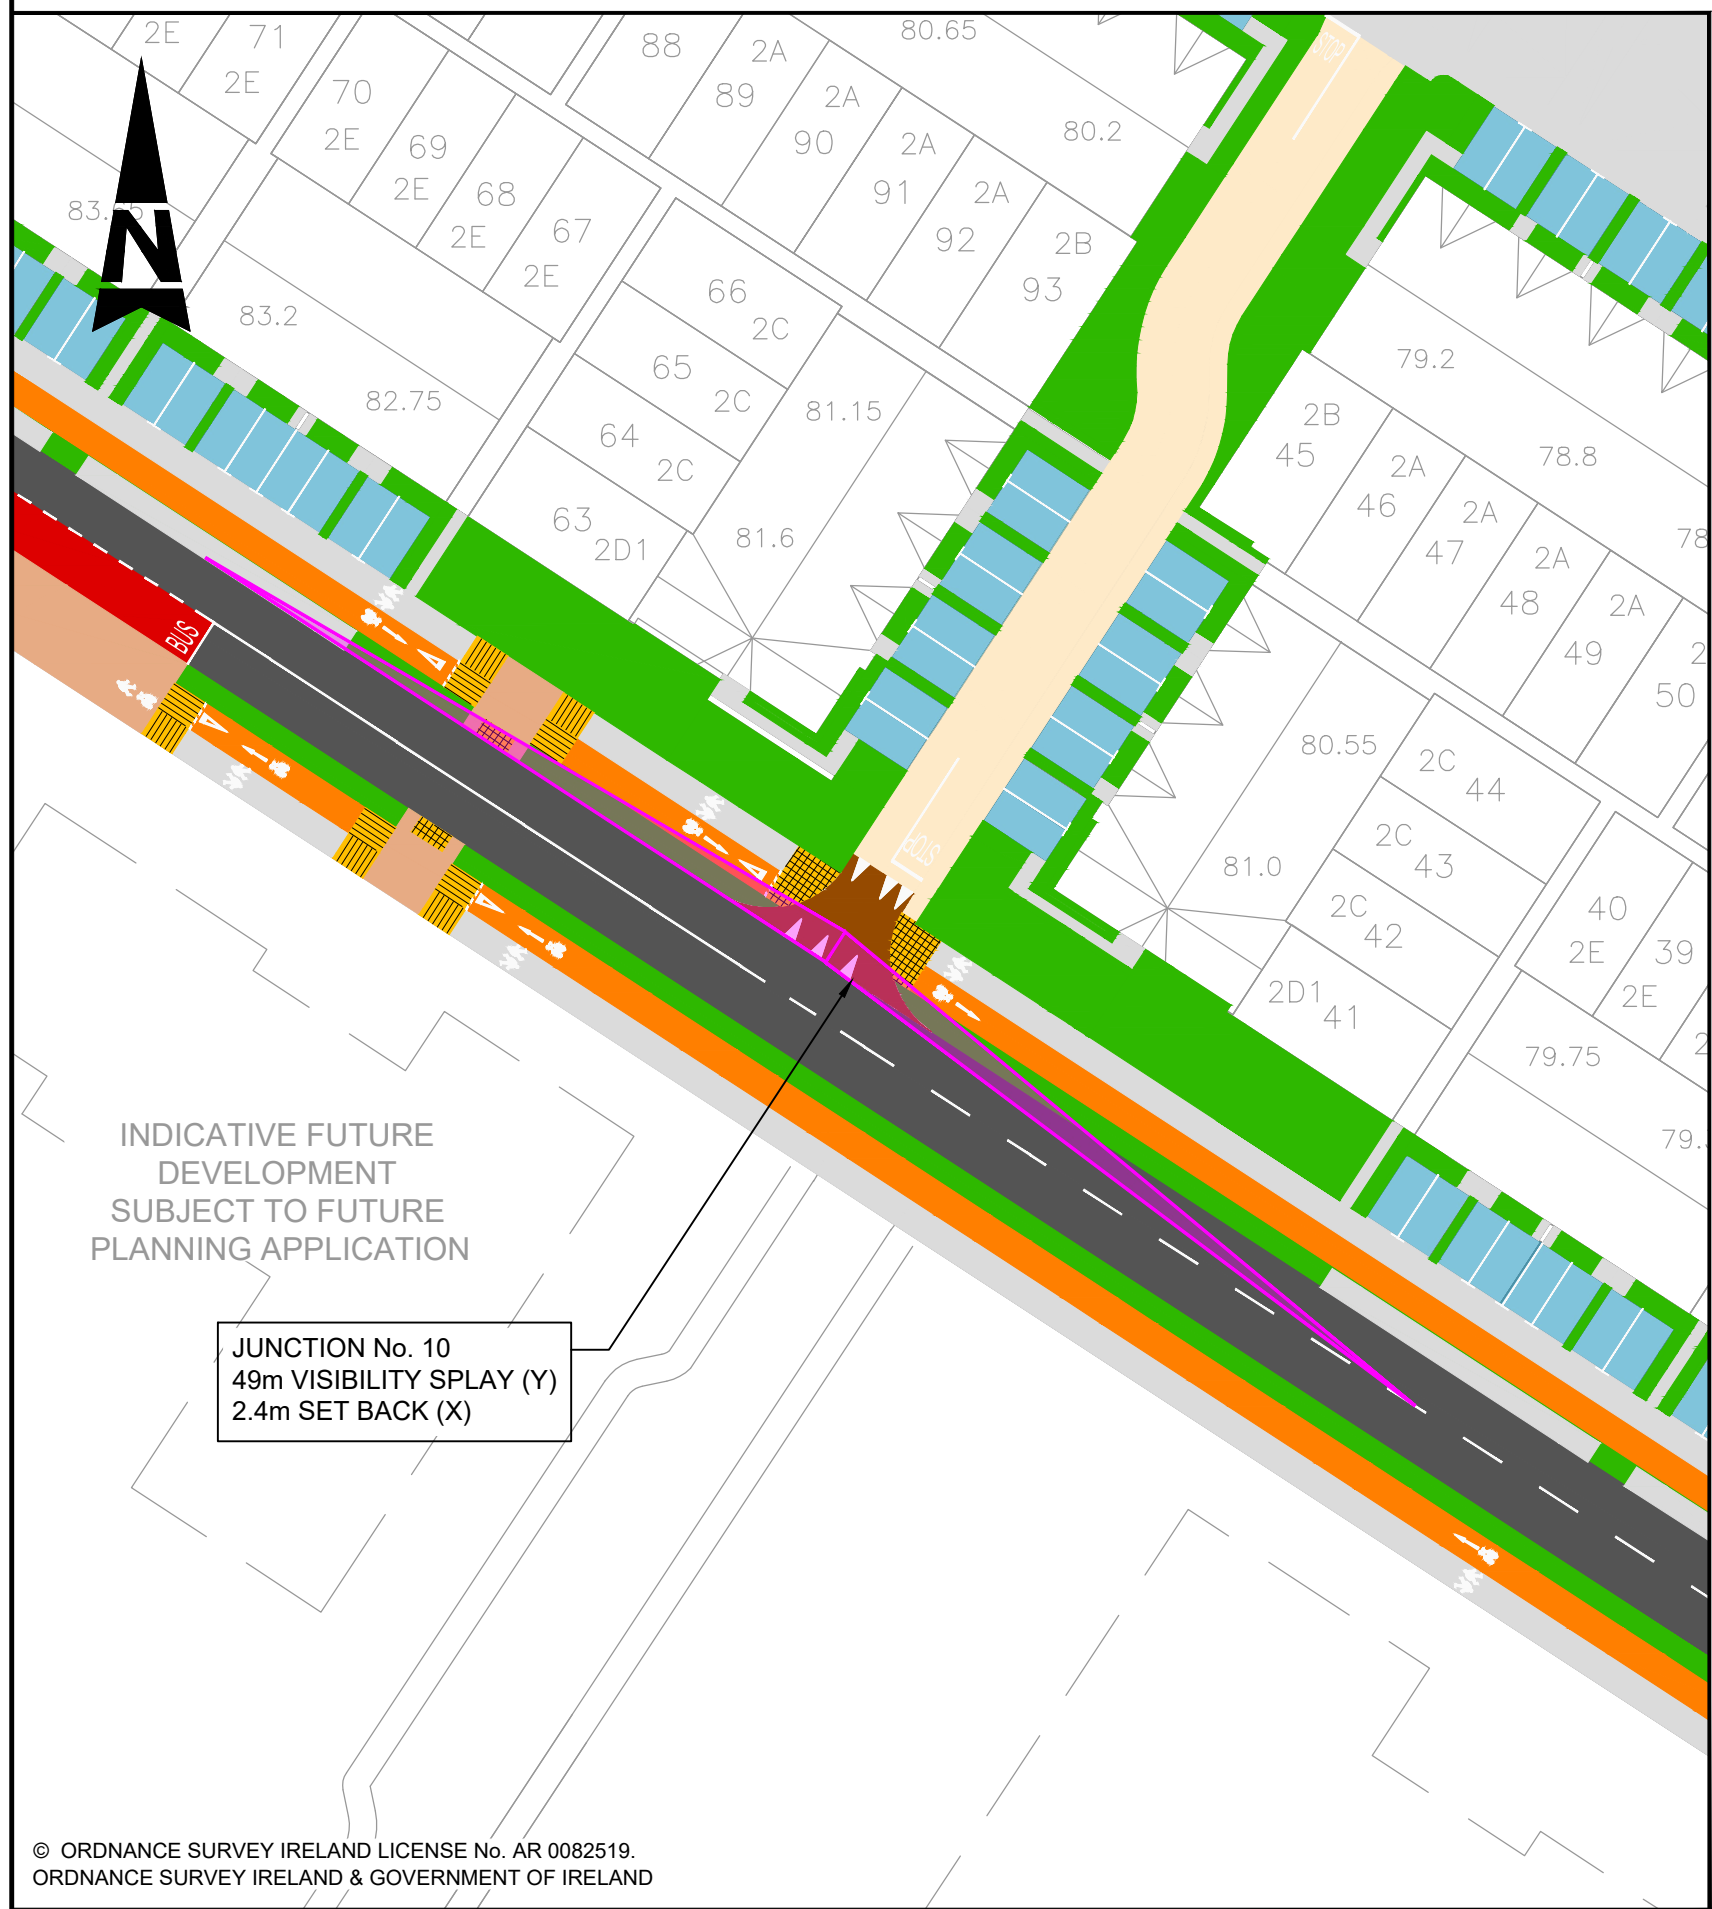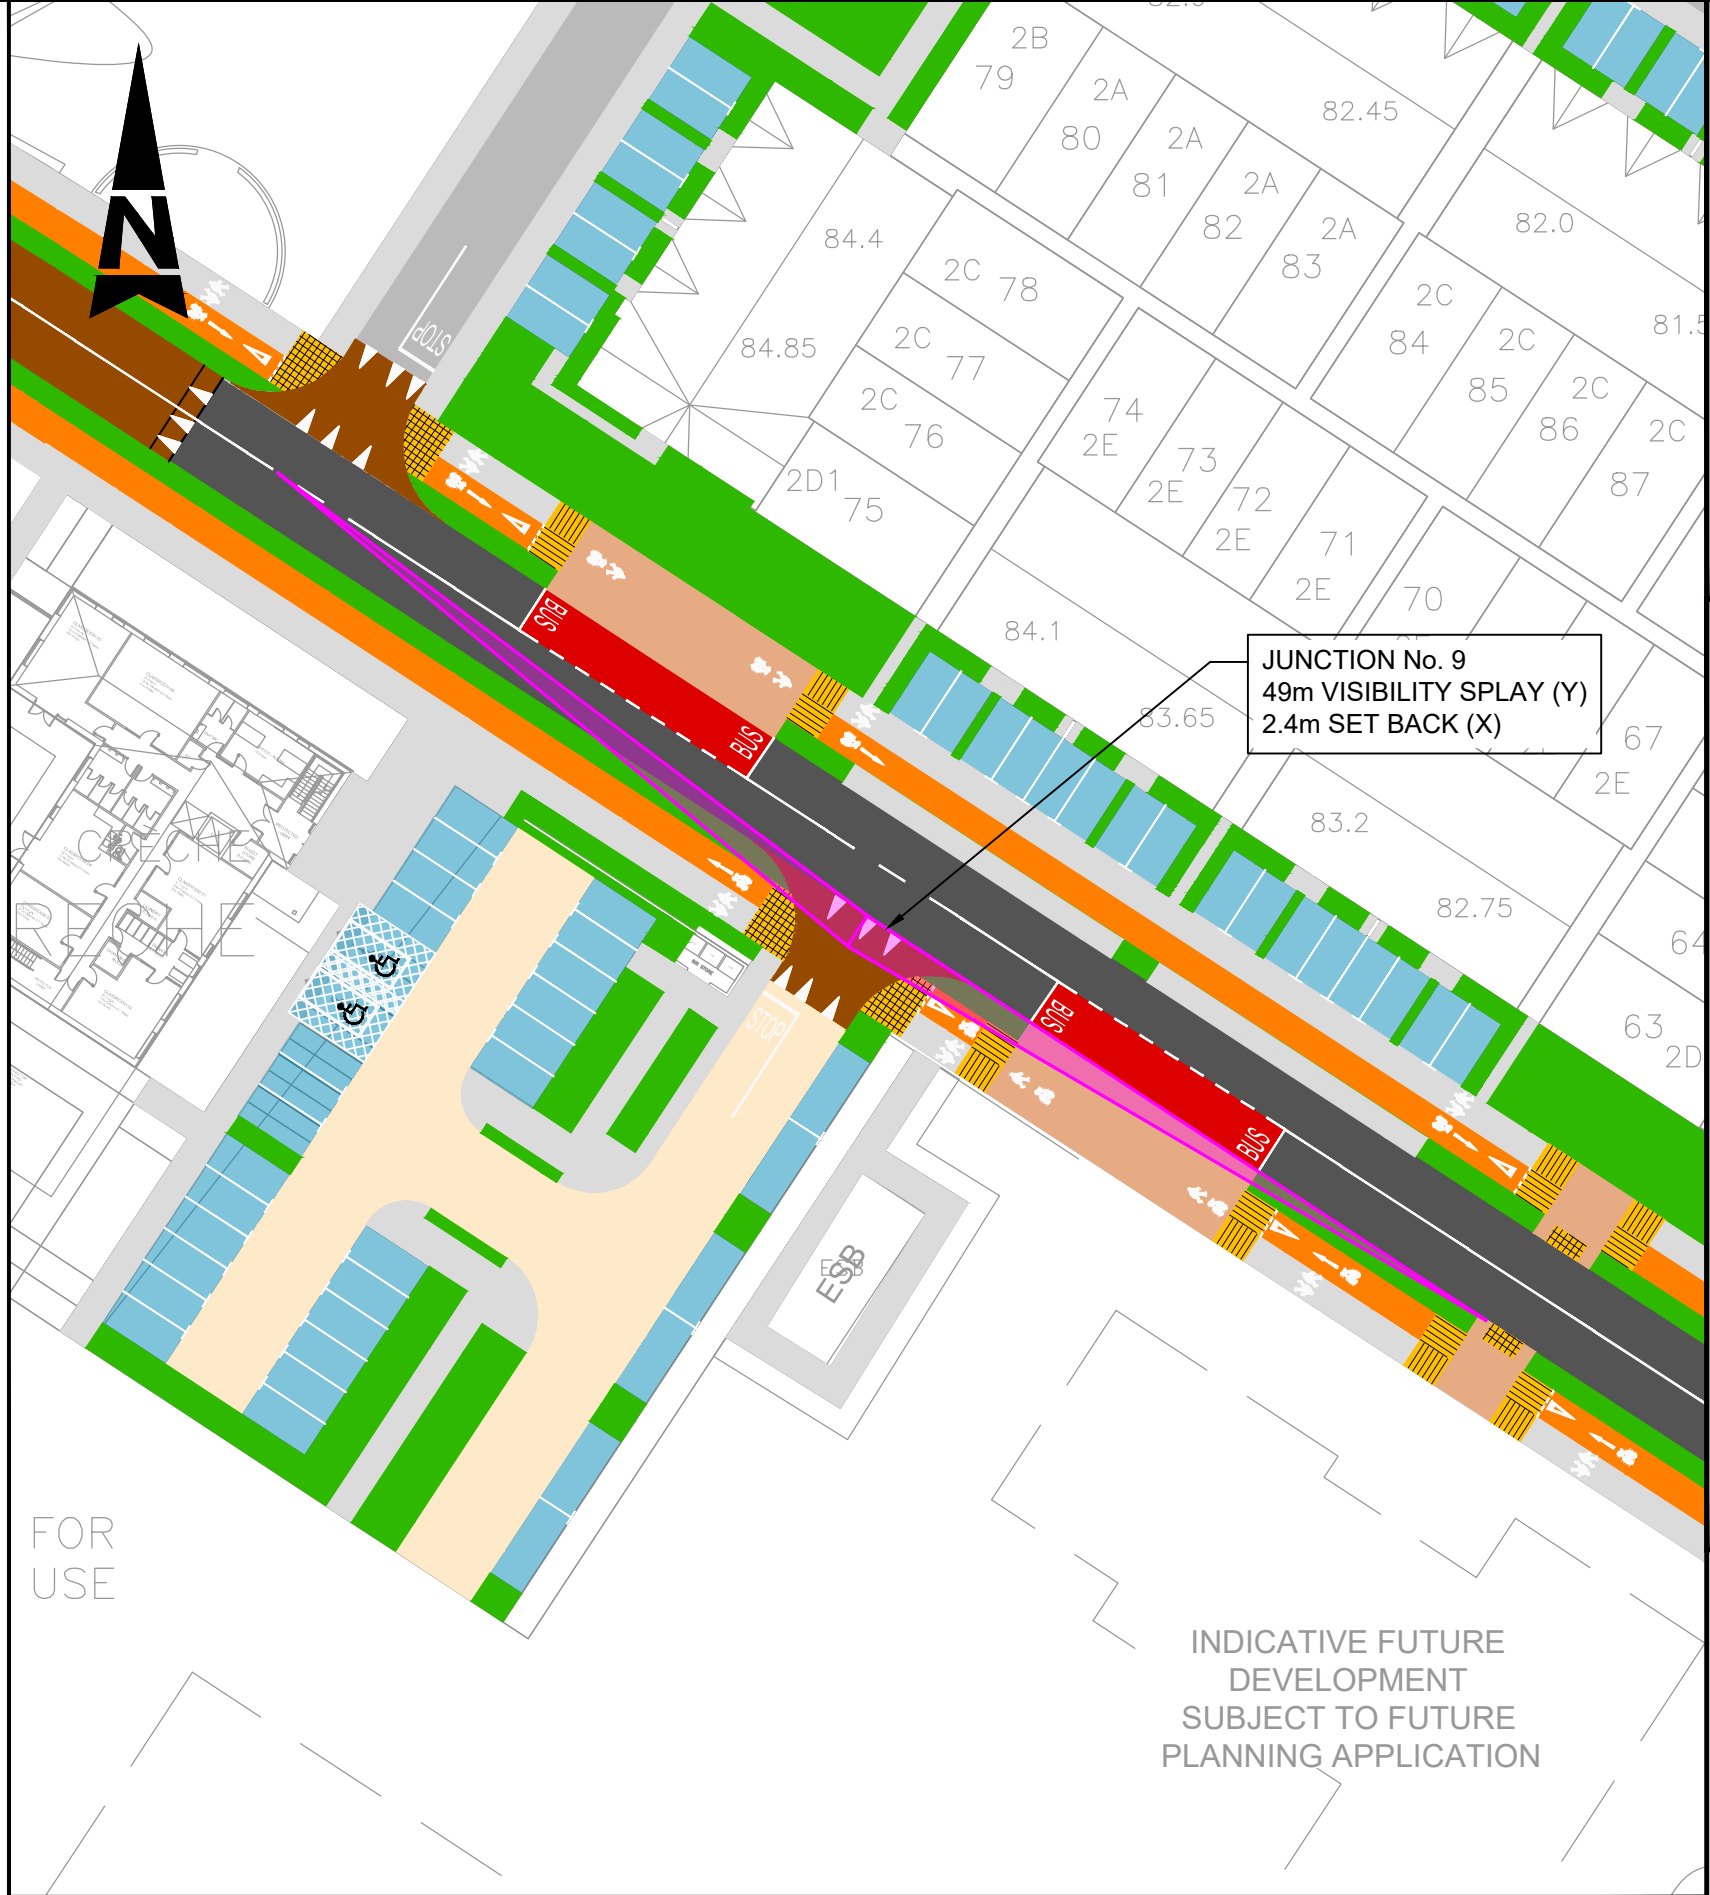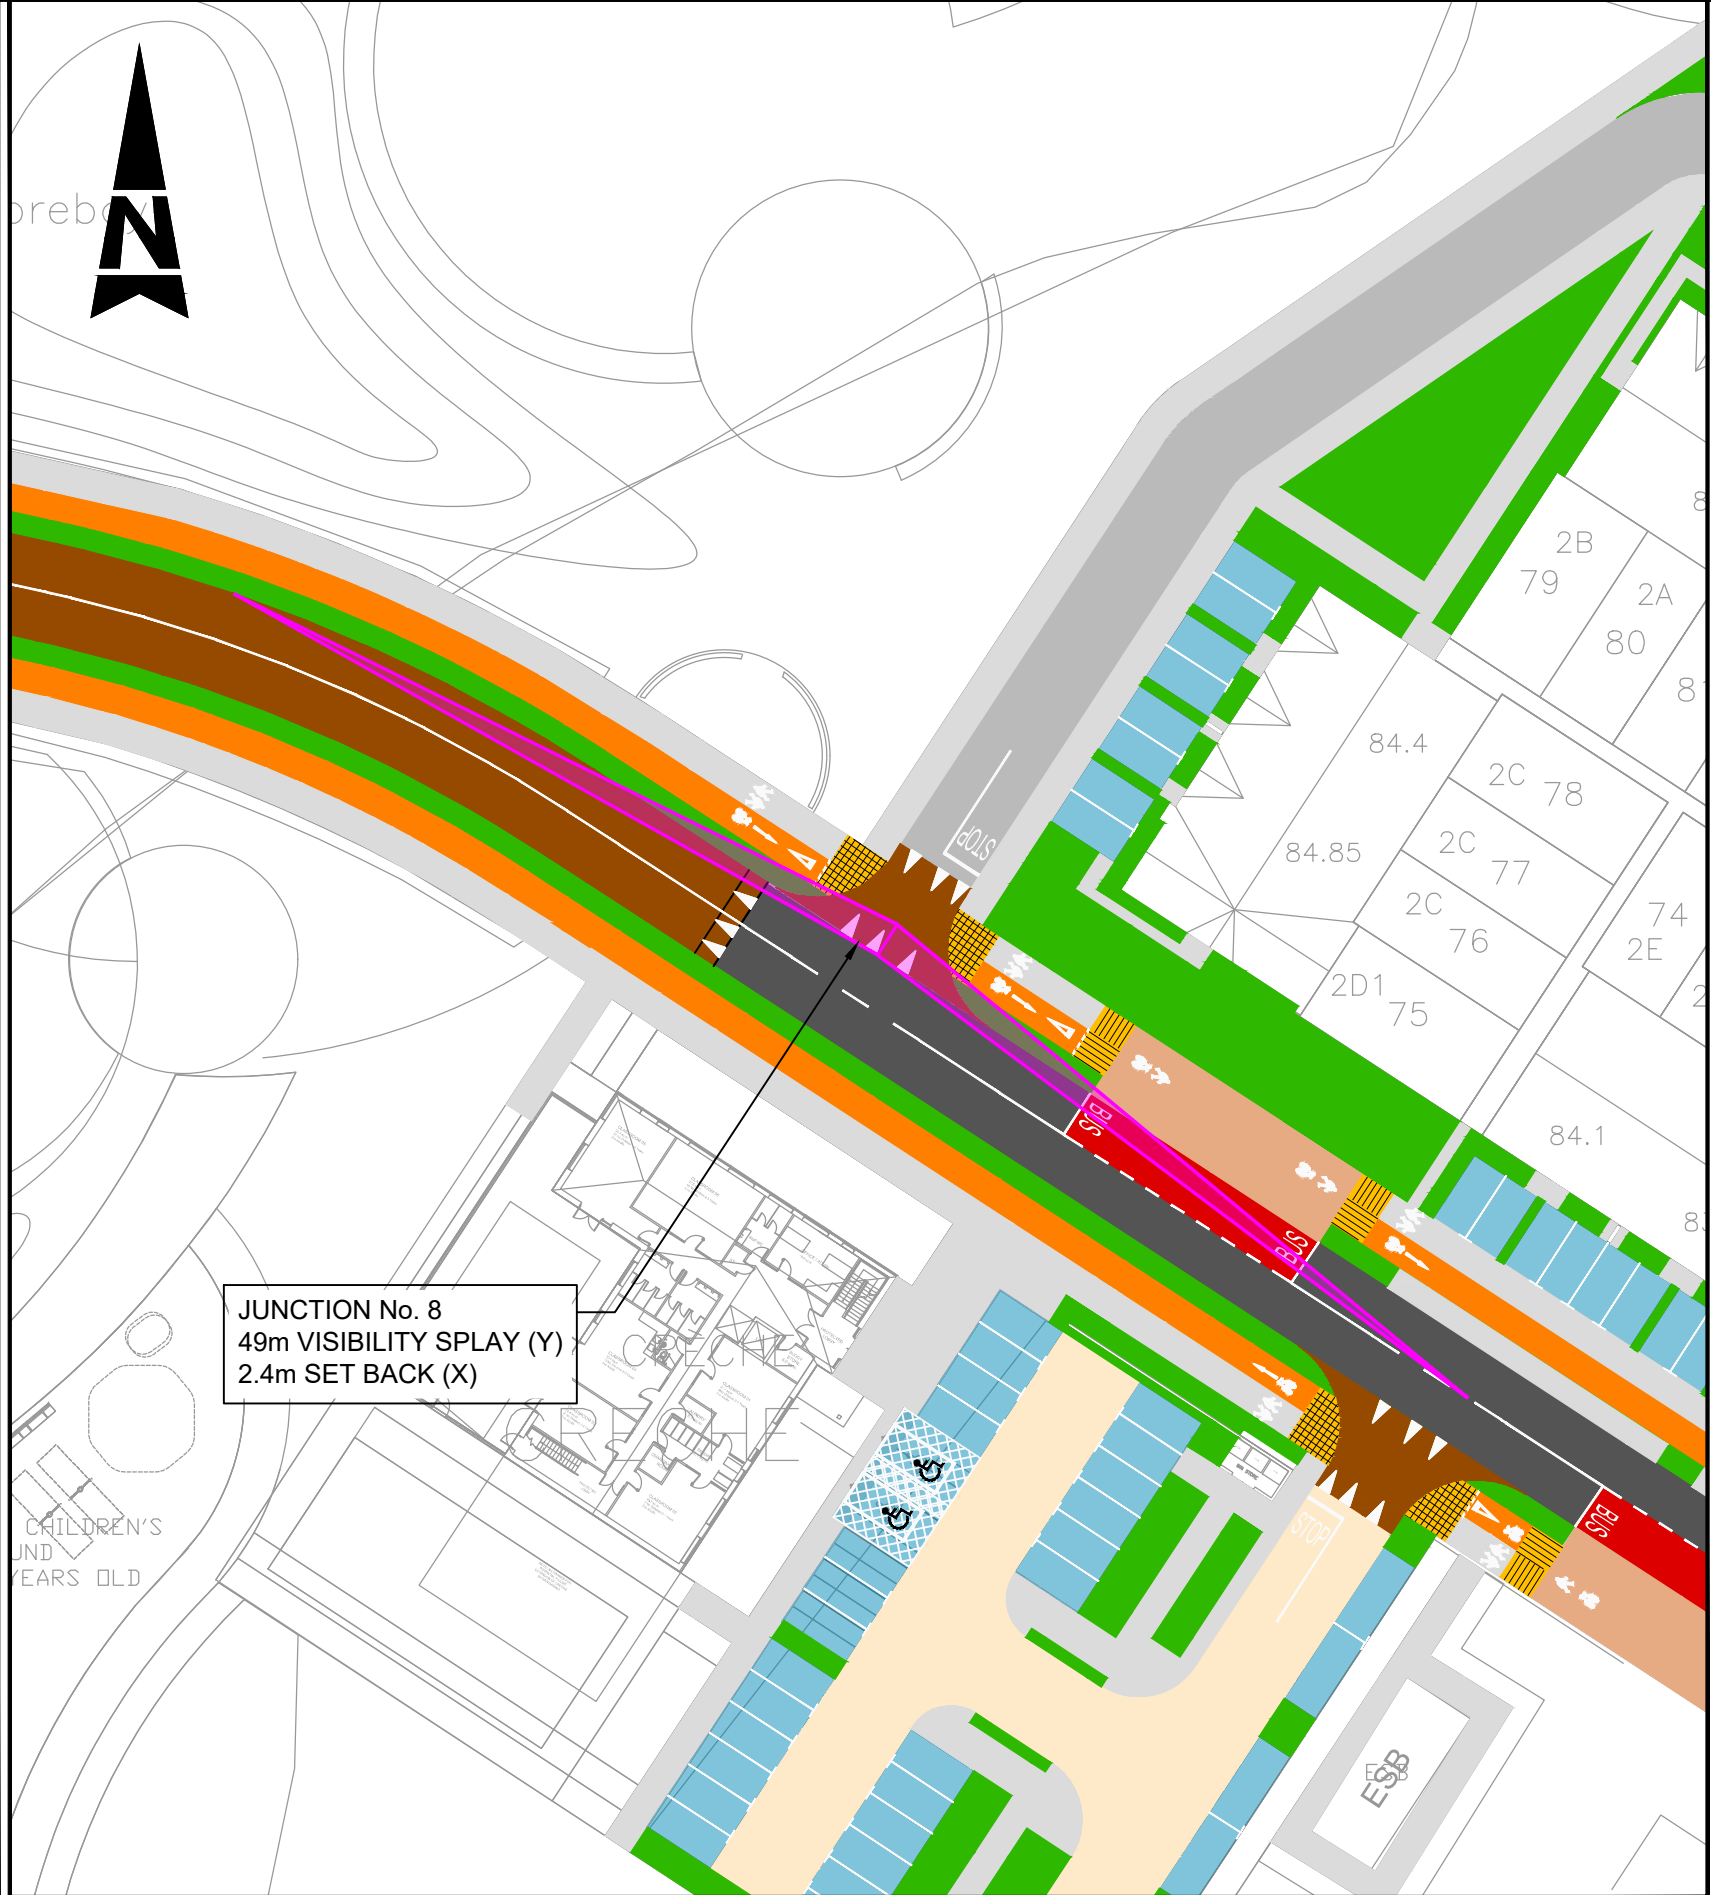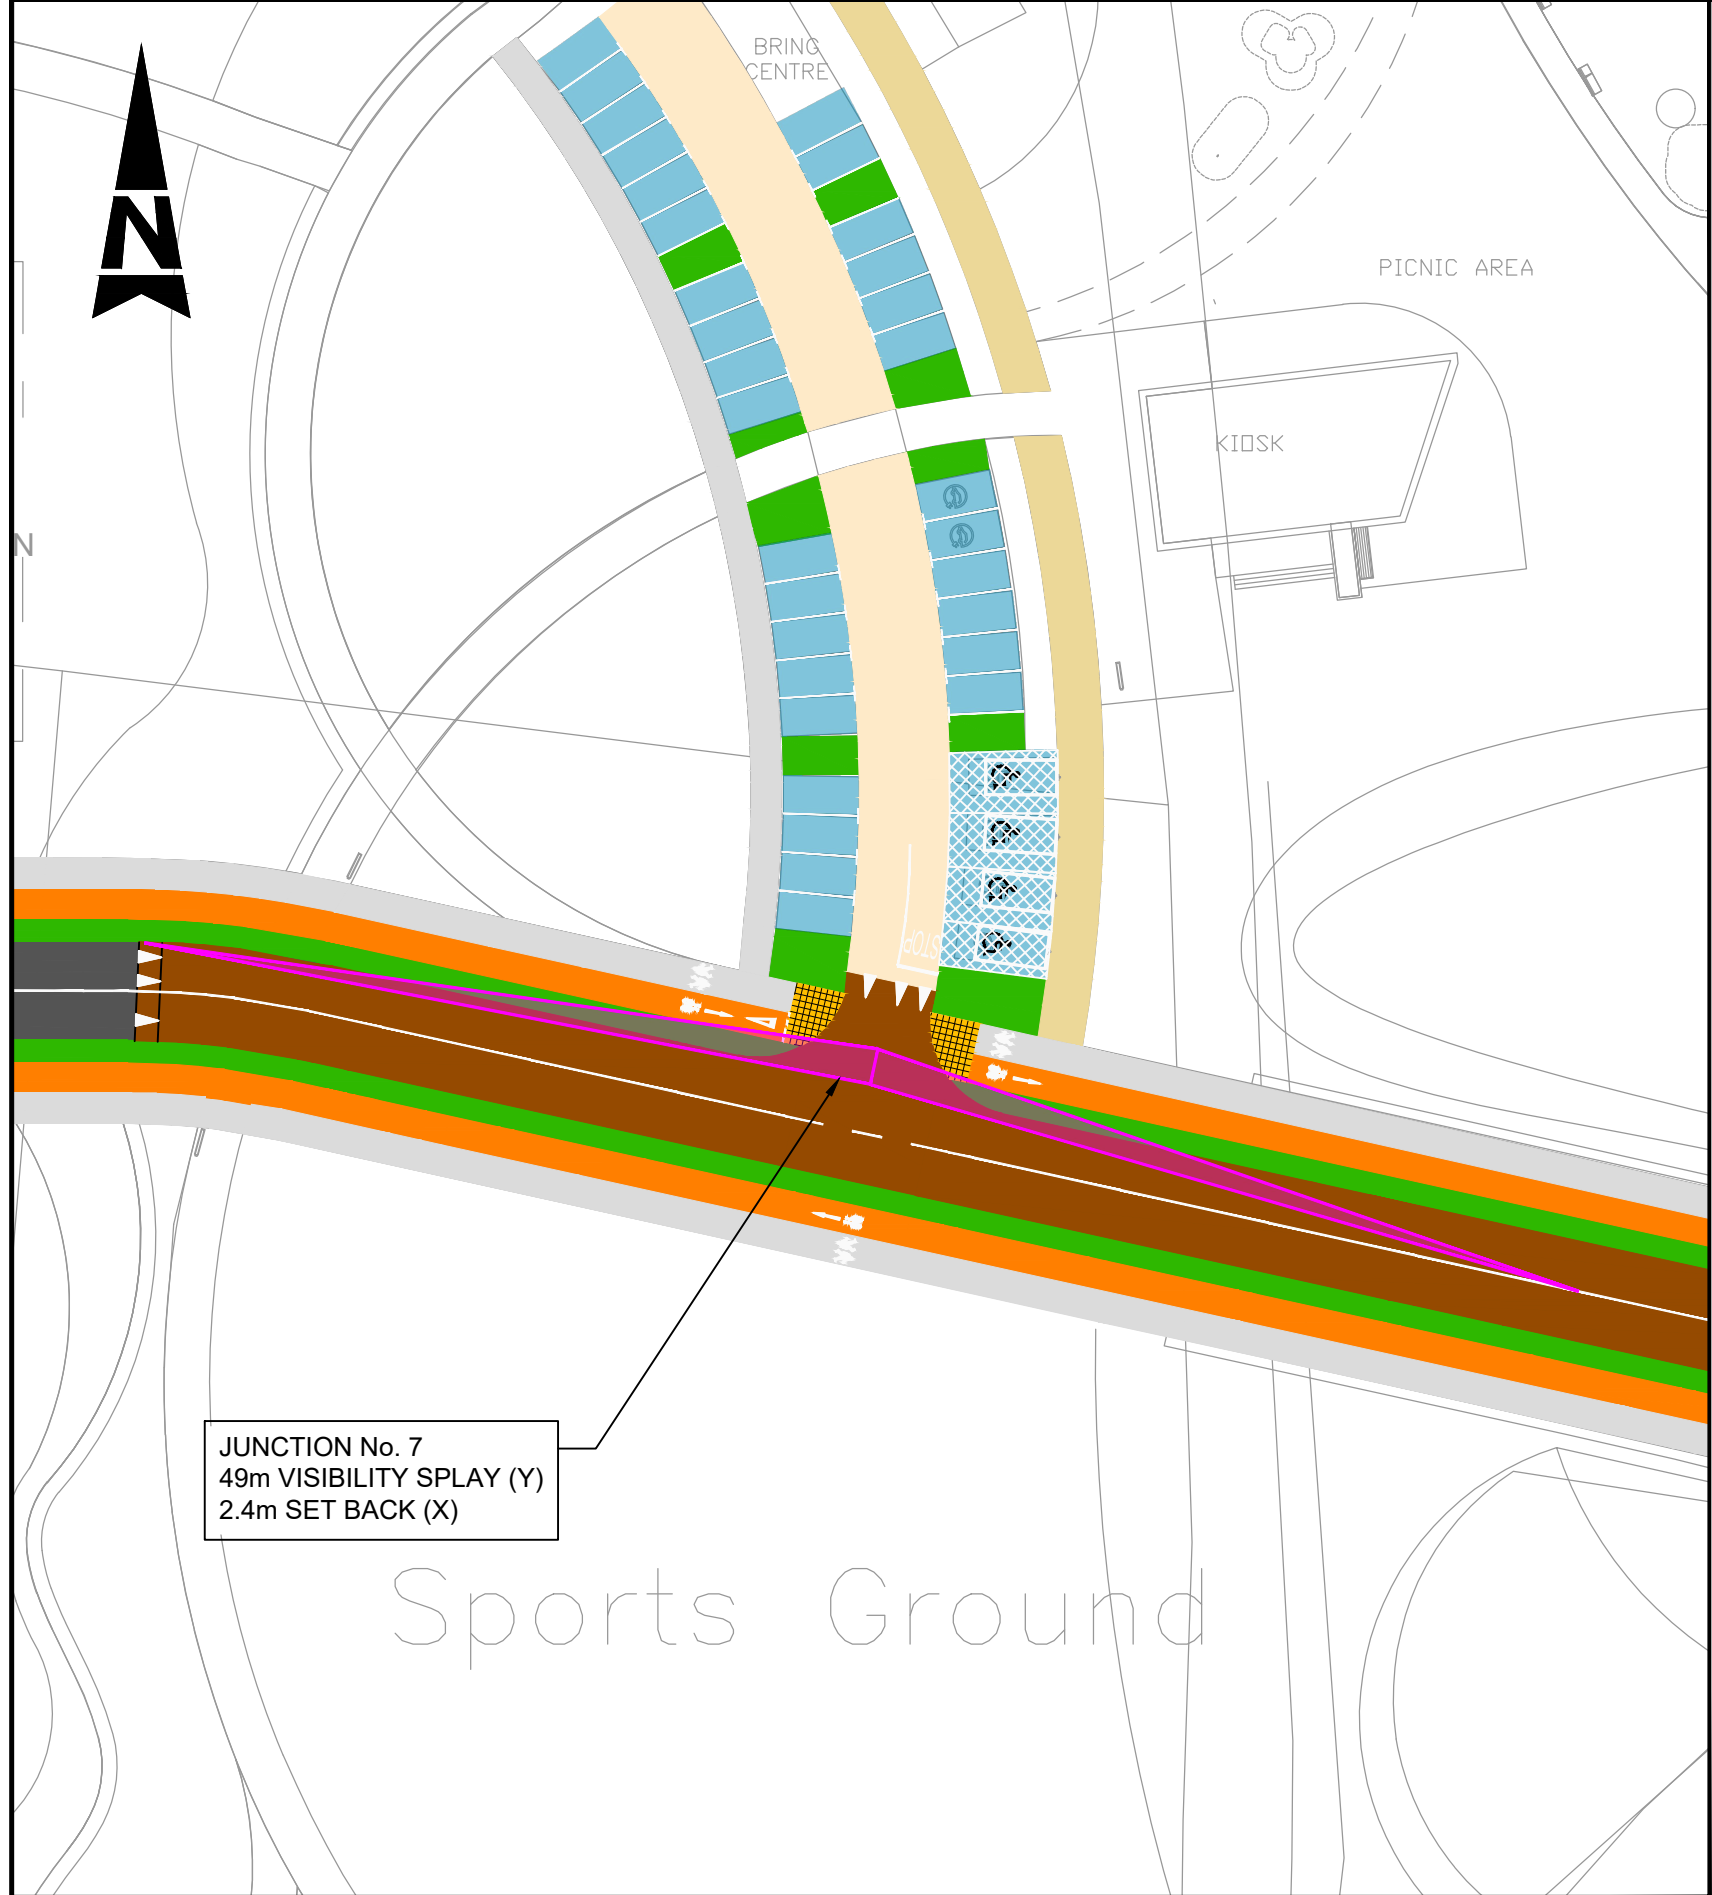

GENERAL NOTES

- ALL DIMENSIONS ARE IN MILLIMETRES UNLESS NOTED OTHERWISE
- ONLY WRITTEN DIMENSIONS SHALL BE USED. NO DIMENSIONS SHALL BE SCALED FROM THE DRAWINGS
- ALL LEVELS ARE IN METRES AND ARE TO MALIN HEAD DATUM
- ALL COORDINATES ARE IN METRES AND ARE TO IRISH TRANSVERSE MERCATOR
- DRAWINGS ARE TO BE READ IN CONJUNCTION WITH THE SPECIFICATION

LEGEND:

- PROPOSED CARRIAGEWAY MAIN ROAD
- PROPOSED CARRIAGEWAY LOCAL ROAD
- PROPOSED CARRIAGEWAY HOMEZONE
- REALIGNED BERRYFIELD LANE
- PROPOSED CYCLE LANE
- PROPOSED BUS LANE
- SHARED PATH
- FOOTPATH
- BUFFER AREA
- TACTILE PAVING - BUFF
- TACTILE PAVING - RED
- RAISED TABLE
- PROPOSED BUS STOP
- SOFT LANDSCAPING (AS PER LANDSCAPE ARCHITECT DETAILS)
- PARKING BAY
- PARKING BAY PROVIDED WITH EV CHARGING
- ACCESSIBLE / DISABLED PARKING
- APPLICATION BOUNDARY

© ORDNANCE SURVEY IRELAND LICENSE No. AR 0082518 ORDNANCE SURVEY IRELAND & GOVERNMENT OF IRELAND					
Rev	Description	By	Date	Chk'd	Auth
-	FOR PLANNING	RG	18.01.21	PF	PF

SNC • LAVALIN Member of the SNC-Lavalin Group

Atkins House, 150-155 Airside Business Park, Swords, Co. Dublin
Tel (+353) 01 810 8000 Fax (+353) 01 810 8001

Unit 2B, 2200 Cork Airport Business Park, Cork
Tel (+353) 021 429 0300 Fax (+353) 021 429 0360

2nd Floor Technology House Parkmore Technology Park, Galway
Tel (+353) 091 786 050 Fax (+353) 091 779 830

Client

Cosgrave

Project

FASSAROE DEVELOPMENT

Title		PHASE 1 JUNCTION VISIBILITY SHEET 3 OF 5			
Original Scale		Design/Drawn		Checked	Authorised
1:500 at A1		YC		PF	PF
1:1000 at A3		Date 25.11.21	Date 25.11.21	Date 25.11.21	
Status	Drawing Number				Rev
P	5186693 / HTR / 01 / DR / 0126				-