



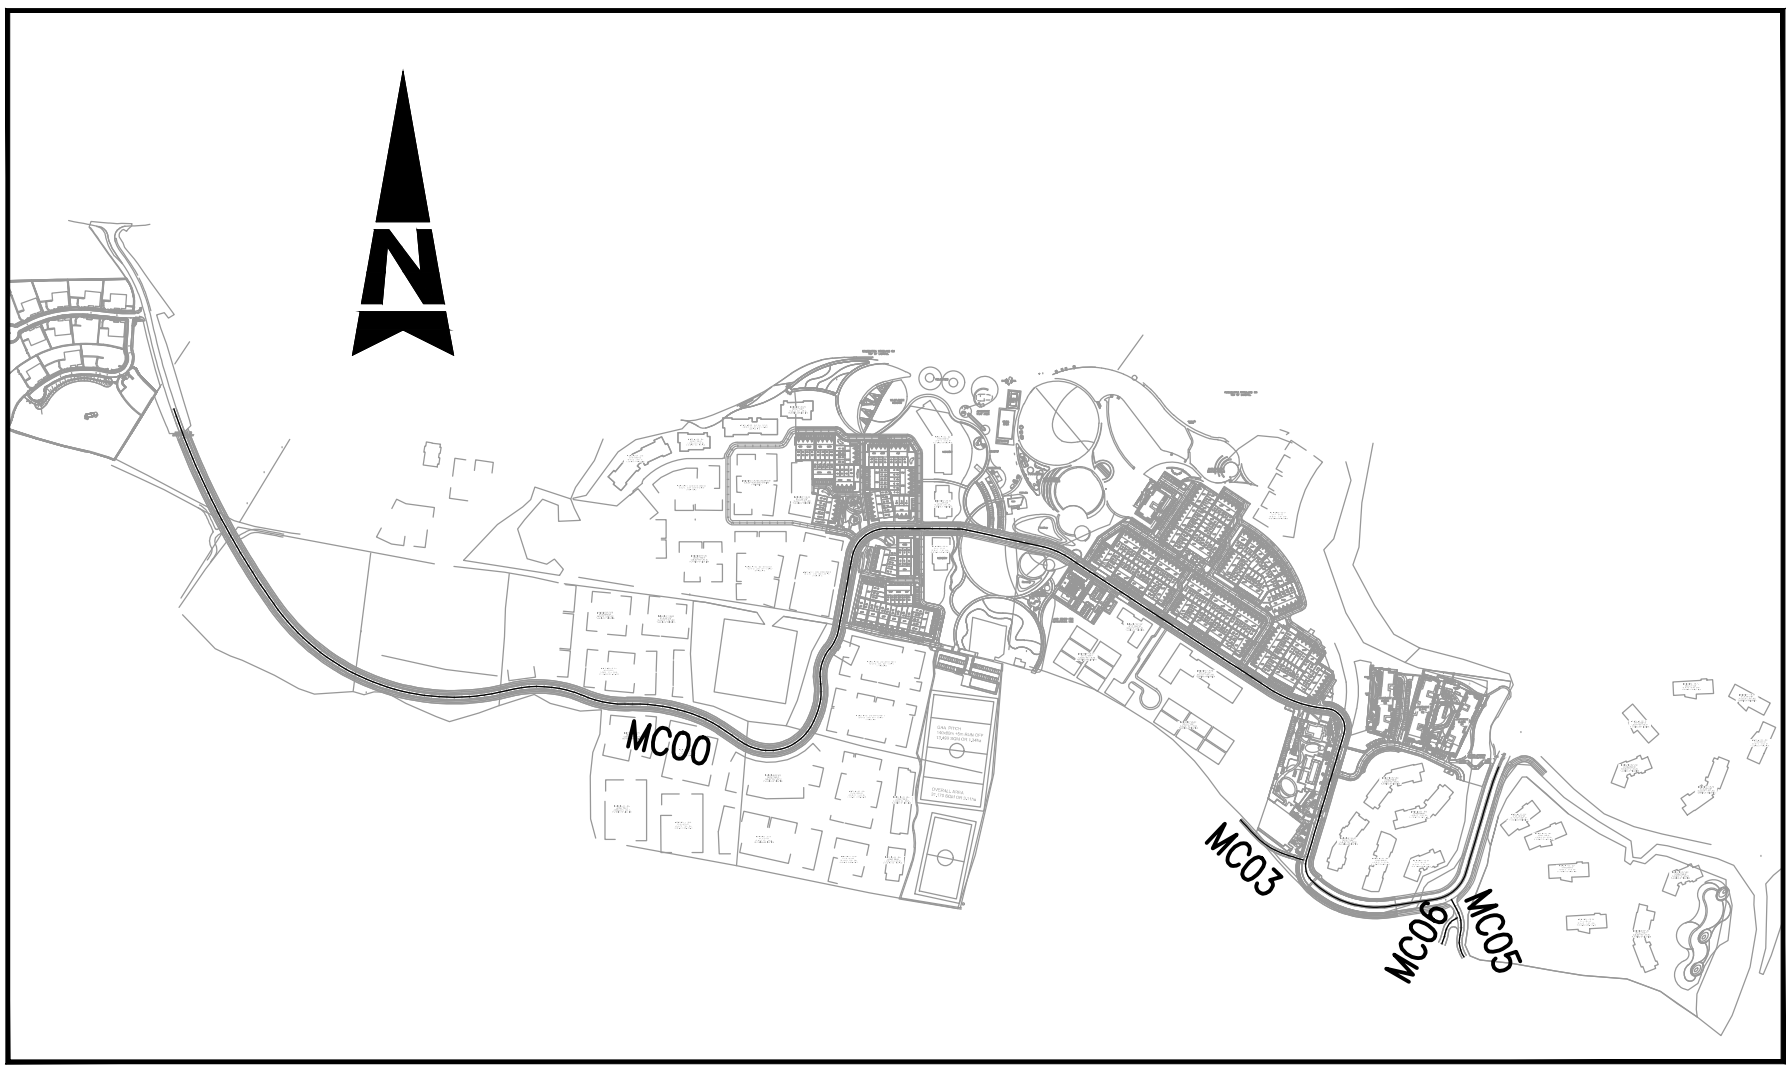

PLAN LAYOUT – ROAD
SCALE 1:10,000 at A1
1:20,000 at A3

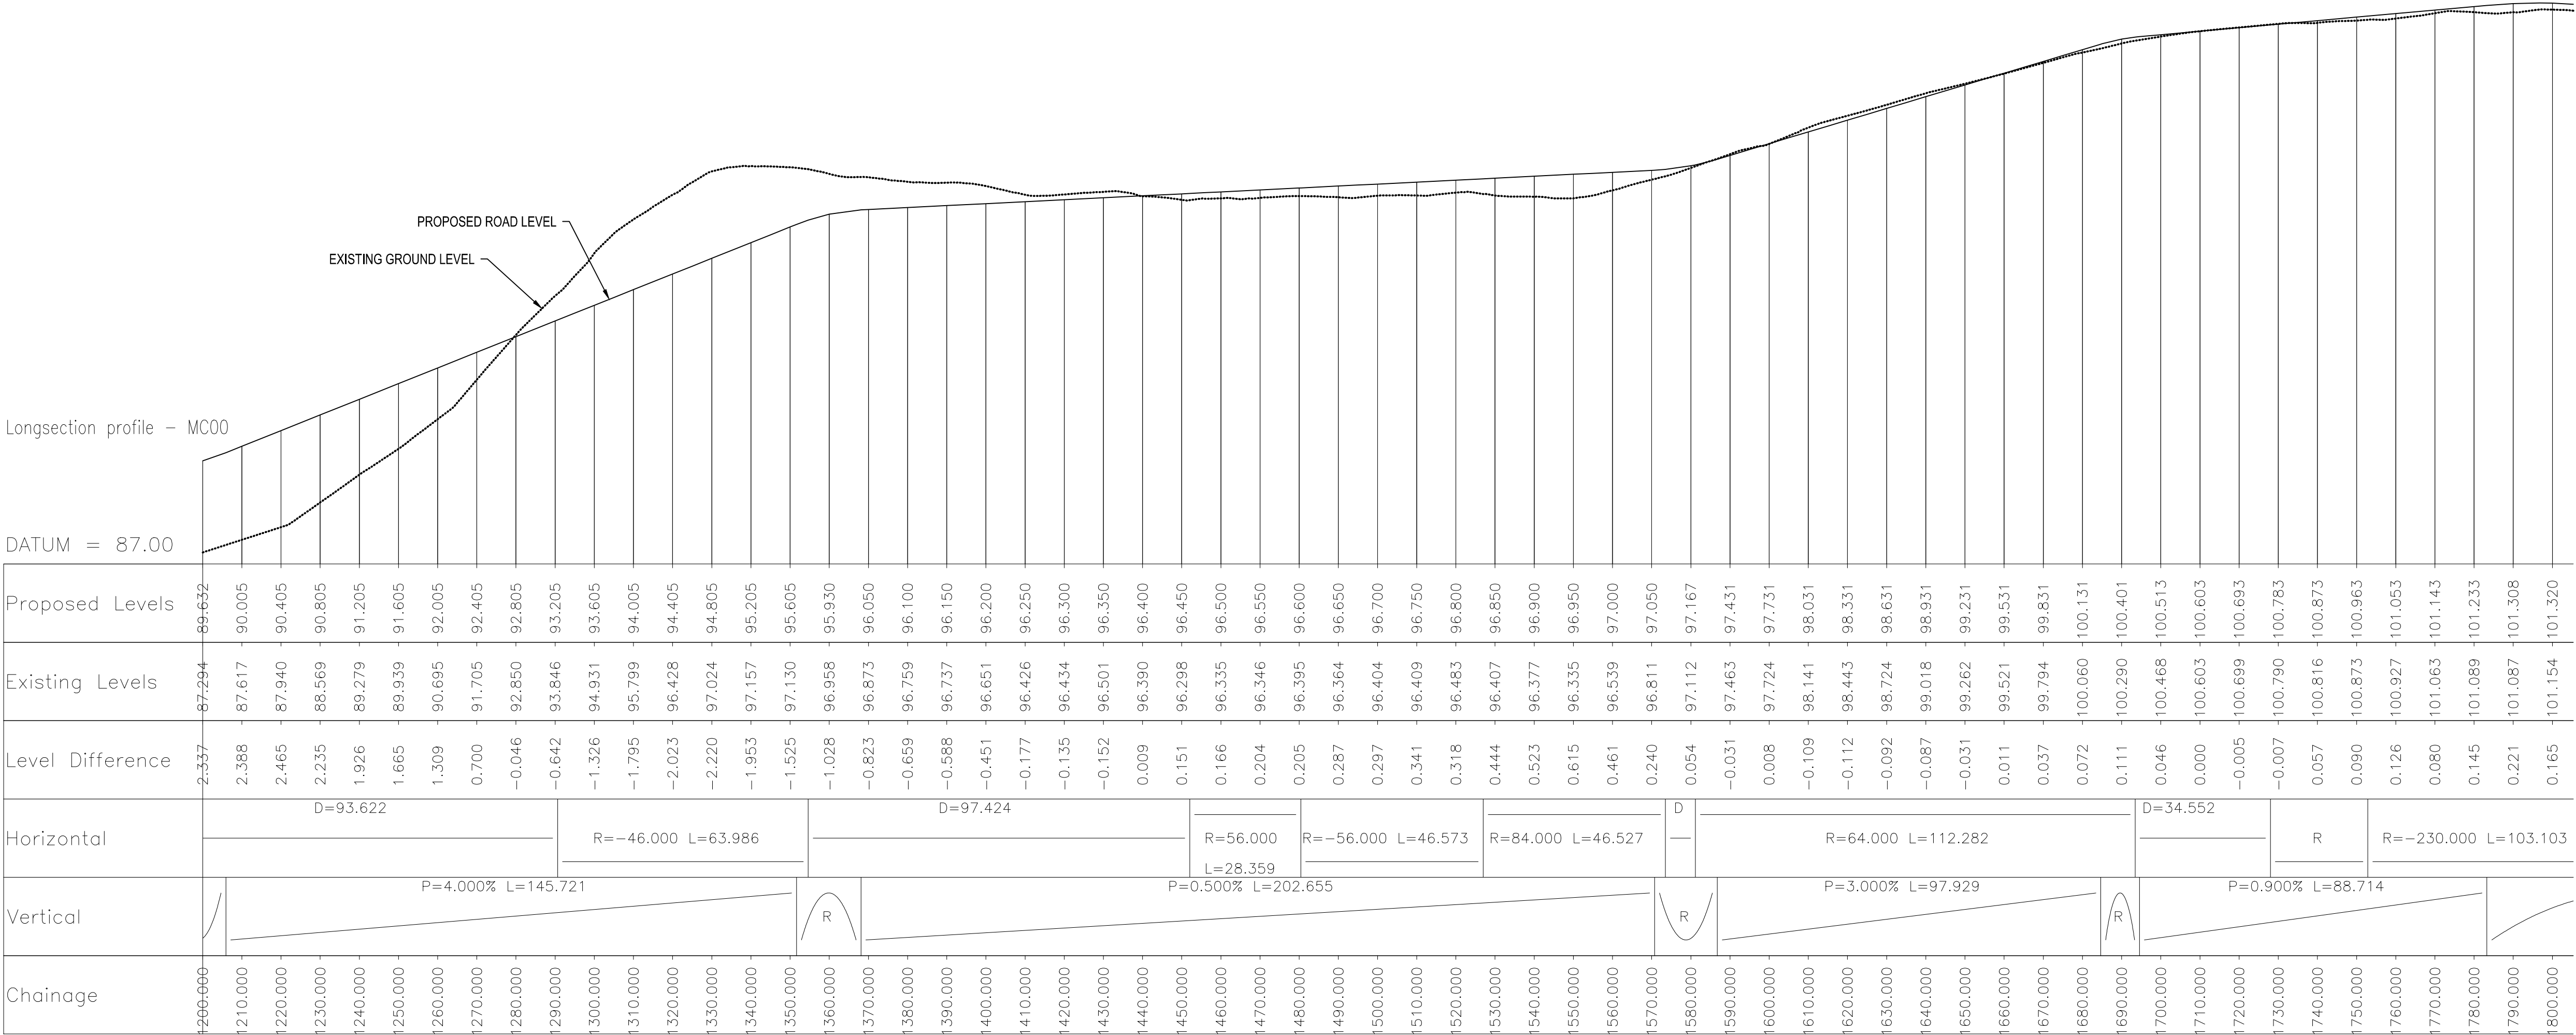

PROPOSED ROAD LONG SECTION MC01
SCALE: H-1:1000 at A1; 1:2000 at A3
V-1:100 at A1; 1:200 at A3

- GENERAL NOTES
1. ALL DIMENSIONS ARE IN MILLIMETRES UNLESS NOTED OTHERWISE
 2. ONLY WRITTEN DIMENSIONS SHALL BE USED. NO DIMENSIONS SHALL BE SCALED FROM THE DRAWINGS
 3. ALL LEVELS ARE IN METRES AND ARE TO MALIN HEAD DATUM
 4. ALL COORDINATES ARE IN METRES AND ARE TO IRISH TRANSVERSE MERCATOR
 5. DRAWINGS ARE TO BE READ IN CONJUNCTION WITH THE SPECIFICATION

Purpose PLANNING

Title PHASE 1
LONG SECTIONS
SHEET 3 OF 5

Original Scale 1:50 at A1 1:100 at A3		Design/Drawn YC Date 14.12.21	Checked PF Date 14.12.21	Authorised KB Date 14.12.21
Status P	Drawing Number 5186693 / HTR / 01 / DR / 0138			Rev -



Atkins House, 150-155 Airside
Business Park, Swords, Co. Dublin
Tel (+353) 01 810 8000
Fax (+353) 01 810 8001

Unit 2B, 2200 Cork Airport
Business Park, Cork
Tel (+353) 021 429 0300
Fax (+353) 021 429 0360

2nd Floor Technology House
Parkmore Technology Park, Galway
Tel (+353) 091 786 050
Fax (+353) 091 779 830



FASSAROE
DEVELOPMENT