

LEGEND

- LANDS IN CONTROL OF APPLICANT AND LANDOWNER
- SITE BOUNDARY OF PLANNING APPLICATION
- ZONING LINE
- - - PROVISION FOR FUTURE BUSWAY / LINK TO OLD CONNA
- - - INDICATIVE FUTURE DEVELOPMENT
- - - INDICATIVE FUTURE HOUSING CELL
- - - LANDFILL REMEDIATION ZONES
- + APARTMENT CORE ACCESS
- EXISTING TOPO SURVEY IN GREY


O.S. Map Ref.:
 Reproduced under Licence No. AR 0050120
 Copyright Ordnance Survey Ireland.

GENERAL NOTES

THIS DRAWING TO BE READ IN CONJUNCTION WITH ARCHITECT'S DRAWINGS, CONSULTANT ENGINEER'S DRAWINGS AND SPECIFICATIONS, AND LANDSCAPE ARCHITECT'S DRAWINGS AND SPECIFICATIONS.

FOR SITE LEVELS AND FINISHED FLOOR LEVELS REFER TO CONSULTING ENGINEER'S DRAWINGS

FOR PRIVATE OPEN SPACE (REAR GARDENS) SIZES AND DETAILED INFORMATION ON SPACE PROVISIONS WITHIN HOUSES REFER TO McCrossan O'Rourke Manning architects Design Statement DOCUMENT

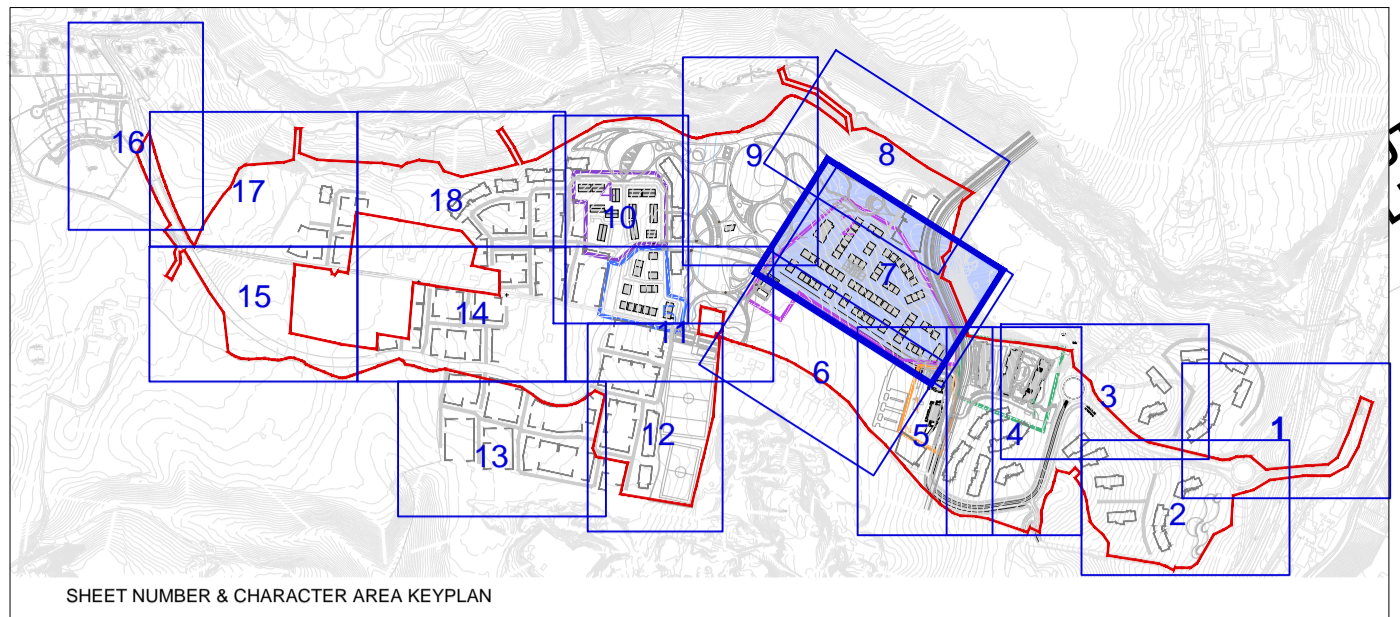

OS Map Series | Map Sheets
 1:1,000 3568-17
 1:1,000 3568-22
 1:2,500 3568-A
 1:2,500 3567-D
 1:2,500 3567-B
 1:2,500 3568-C



NOTES:
 DO NOT SCALE FROM DRAWINGS. WORK TO FIGURED DIMENSIONS ONLY. ARCHITECT TO BE NOTIFIED OF ALL DISCREPANCIES.

REVISIONS		
DATE	DESCRIPTION	No.

MCCROSSAN O'ROURKE MANNING ARCHITECTS

PROJECT TITLE:
 Fassaroe Phase 1, County Wicklow

DRAWING TITLE:
 PROPOSED SITE LAYOUT PLAN
 Sheet 7 Character area 2

DATE:
 JAN 22

SCALE:
 1:500

DRAWING NO:
 15011.1

DESIGNED BY:
 RS

REVISION:
 -

DRAWING NO:
 15011.1

PL 14