

O.S. Map Ref.:
Reproduced under Licence No. AR 0050120
Copyright Ordnance Survey Ireland.

GENERAL NOTES


THIS DRAWING TO BE READ IN CONJUNCTION WITH ARCHITECT'S DRAWINGS, CONSULTANT ENGINEER'S DRAWINGS AND SPECIFICATIONS, AND LANDSCAPE ARCHITECT'S DRAWINGS AND SPECIFICATIONS.

FOR SITE LEVELS AND FINISHED FLOOR LEVELS REFER TO CONSULTING ENGINEER'S DRAWINGS

FOR PRIVATE OPEN SPACE (REAR GARDENS) SIZES AND DETAILED INFORMATION ON SPACE PROVISIONS WITHIN HOUSES REFER TO McCrossan O'Rourke Manning architects Design Statement DOCUMENT

LEGEND

- LANDS IN CONTROL OF APPLICANT AND LANDOWNER
 - SITE BOUNDARY OF PLANNING APPLICATION
 - - - ZONING LINE
 - - - PROVISION FOR FUTURE BUSWAY / LINK TO OLD CONNA
 - - - INDICATIVE FUTURE DEVELOPMENT
 - - - INDICATIVE FUTURE HOUSING CELL
 - - - LANDFILL REMEDIATION ZONES
 - + APARTMENT CORE ACCESS
- OS Map Series | Map Sheets
 1:1,000 | 3568-17
 1:1,000 | 3568-22
 1:2,500 | 3568-A
 1:2,500 | 3567-D
 1:2,500 | 3567-B
 1:2,500 | 3568-C

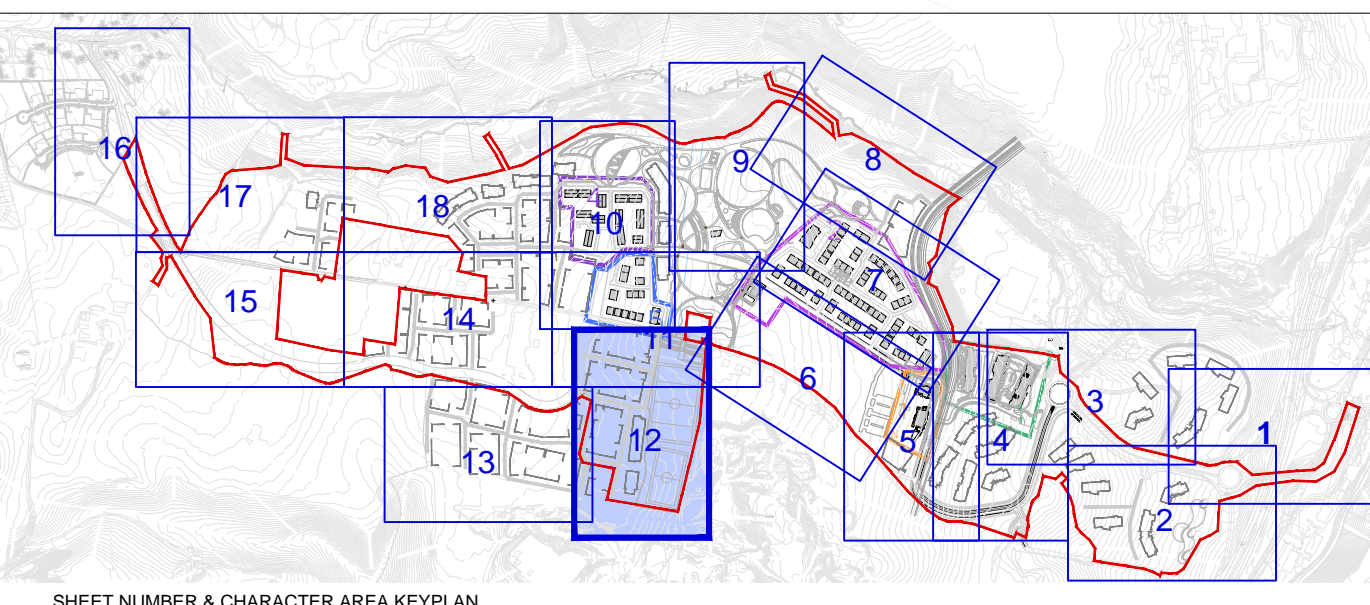

NOTES:

DO NOT SCALE FROM DRAWINGS. WORK TO FIGURED DIMENSIONS ONLY. ARCHITECT TO BE NOTIFIED OF ALL DISCREPANCIES.

REVISIONS		
DATE	DESCRIPTION	No.

MCCROSSAN O'ROURKE MANNING ARCHITECTS

PROJECT TITLE:
Fassaroe Phase 1, Co. Wicklow

DRAWING TITLE:
PROPOSED SITE LAYOUT PLAN
Sheet 12 - Active Open Space

DATE: JAN 22
SCALE: 1:500

DRAWN BY: RS
REVISION:

OSR NO: 15011.1
DRAWING NO: PL19