

O.S. Map Ref.:  
 Reproduced under Licence No. AR 0050120  
 Copyright Ordnance Survey Ireland.




**GENERAL NOTES**

THIS DRAWING TO BE READ IN CONJUNCTION WITH ARCHITECT'S DRAWINGS, CONSULTANT ENGINEER'S DRAWINGS AND SPECIFICATIONS, AND LANDSCAPE ARCHITECT'S DRAWINGS AND SPECIFICATIONS.  
 FOR SITE LEVELS AND FINISHED FLOOR LEVELS REFER TO CONSULTING ENGINEER'S DRAWINGS  
 FOR PRIVATE OPEN SPACE (REAR GARDENS) SIZES AND DETAILED INFORMATION ON SPACE PROVISIONS WITHIN HOUSES REFER TO McCrossan O'Rourke Manning architects Design Statement DOCUMENT

**LEGEND**

- LANDS IN CONTROL OF APPLICANT AND LANDOWNER
- SITE BOUNDARY OF PLANNING APPLICATION
- - - ZONING LINE
- - - PROVISION FOR FUTURE BUSWAY / LINK TO OLD CONNA
- - - INDICATIVE FUTURE DEVELOPMENT
- - - INDICATIVE FUTURE HOUSING CELL
- - - LANDFILL REMEDIATION ZONES
- + APARTMENT CORE ACCESS
- EXISTING TOPO SURVEY IN GREY


OS Map Series | Map Sheets  
 1:1,000 | 3568-17  
 1:1,000 | 3568-22  
 1:2,500 | 3568-A  
 1:2,500 | 3567-D  
 1:2,500 | 3567-B  
 1:2,500 | 3568-C

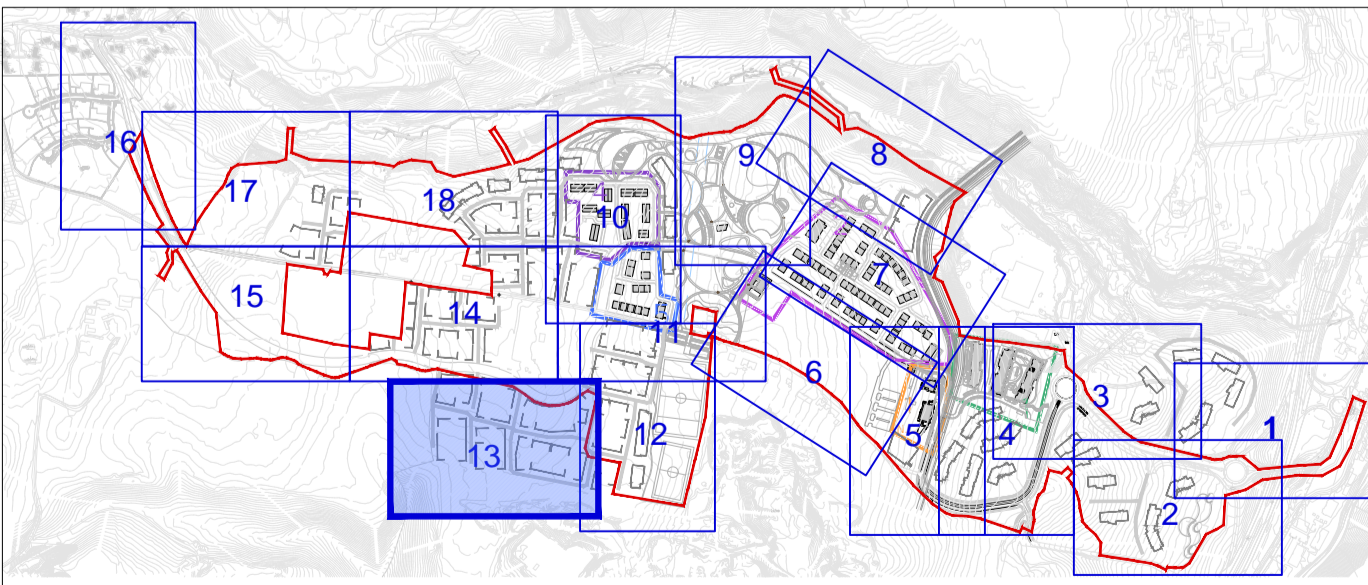

SHEET NUMBER & CHARACTER AREA KEYPLAN

**NOTES:**  
 DO NOT SCALE FROM DRAWINGS. WORK TO FIGURED DIMENSIONS ONLY. ARCHITECT TO BE NOTIFIED OF ALL DISCREPANCIES.

REVISIONS		
DATE	DESCRIPTION	No.

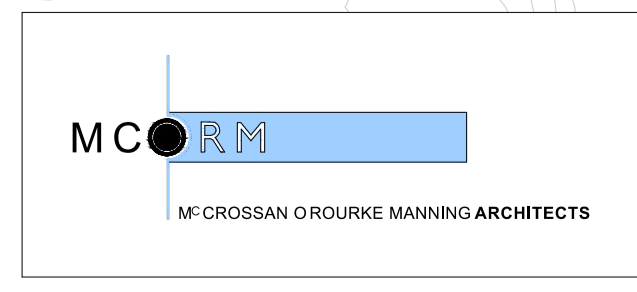

PROJECT TITLE: Fassaroe Phase 1, Co. Wicklow	DATE: JAN 22	DRAWN BY: RS
DRAWING TITLE: PROPOSED SITE LAYOUT PLAN Sheet 13	SCALE: 1:500	REVISION: -
JOB NO: 15011.1	DRAWING NO: PL 20	