

- LEGEND**
- LANDS IN CONTROL OF APPLICANT AND LANDOWNER
 - SITE BOUNDARY OF PLANNING APPLICATION
 - - - ZONING LINE
 - - - PROVISION FOR FUTURE BUSWAY / LINK TO OLD CONNA
 - - - INDICATIVE FUTURE DEVELOPMENT
 - - - INDICATIVE FUTURE HOUSING CELL
 - - - LANDFILL REMEDIATION ZONES
 - + APARTMENT CORE ACCESS
 - EXISTING TOPO SURVEY IN GREY


Q.S. Map Ref.:
Reproduced under Licence No. AR 0050120
Copyright Ordnance Survey Ireland.

GENERAL NOTES

THIS DRAWING TO BE READ IN CONJUNCTION WITH ARCHITECT'S DRAWINGS, CONSULTANT ENGINEER'S DRAWINGS AND SPECIFICATIONS, AND LANDSCAPE ARCHITECT'S DRAWINGS AND SPECIFICATIONS.

FOR SITE LEVELS AND FINISHED FLOOR LEVELS REFER TO CONSULTING ENGINEERS DRAWINGS

FOR PRIVATE OPEN SPACE (REAR GARDENS) SIZES AND DETAILED INFORMATION ON SPACE PROVISIONS WITHIN HOUSES REFER TO McCrossan O'Rourke Manning architects Design Statement DOCUMENT

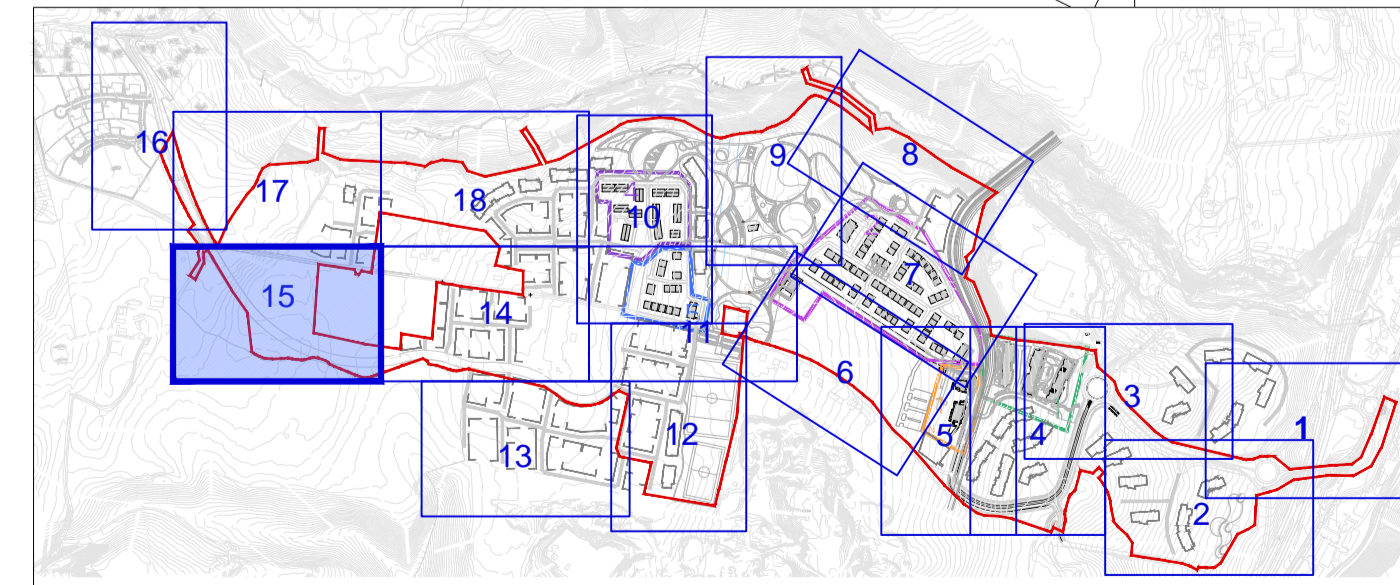

NOTES:

DO NOT SCALE FROM DRAWINGS. WORK TO FIGURED DIMENSIONS ONLY. ARCHITECT TO BE NOTIFIED OF ALL DISCREPANCIES.

REVISIONS		
DATE	DESCRIPTION	No.

MCCROSSAN O'ROURKE MANNING ARCHITECTS

PROJECT TITLE:
Fassaroe, Phase 1 Co. Wicklow

DRAWING TITLE:
PROPOSED SITE LAYOUT PLAN

Sheet 15

1, Graham Stone, Dublin 2, Ireland
Tel: 01-4782700 E-Mail: enr@mccorm.com

DATE:	JAN 22	DRAWN BY:	RS
SCALE:	1:500	REVISION:	-
JOB NO.:	15011.1	DRAWING NO.:	PL 22