


REVISIONS


DESCRIPTION

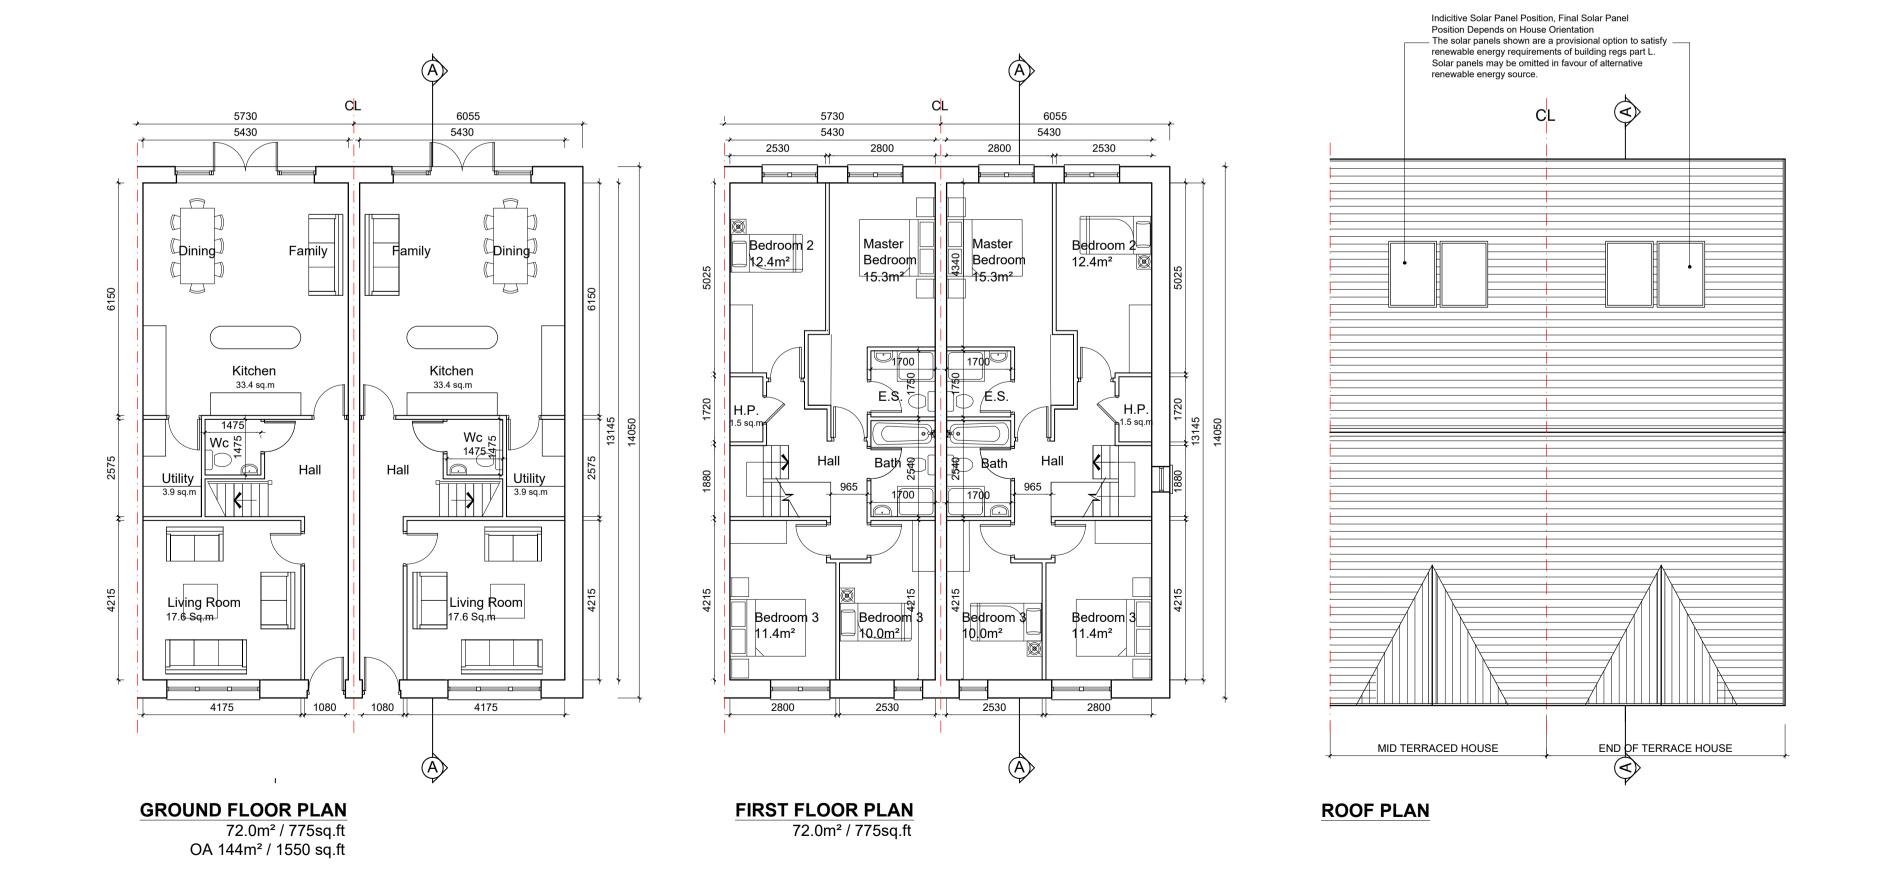

NOTES:

DO NOT SCALE FROM DRAWINGS. WORK TO FIGURED DIMENSIONS

ONLY. ARCHITECT TO BE NOTIFIED OF ALL DISCREPANCIES.

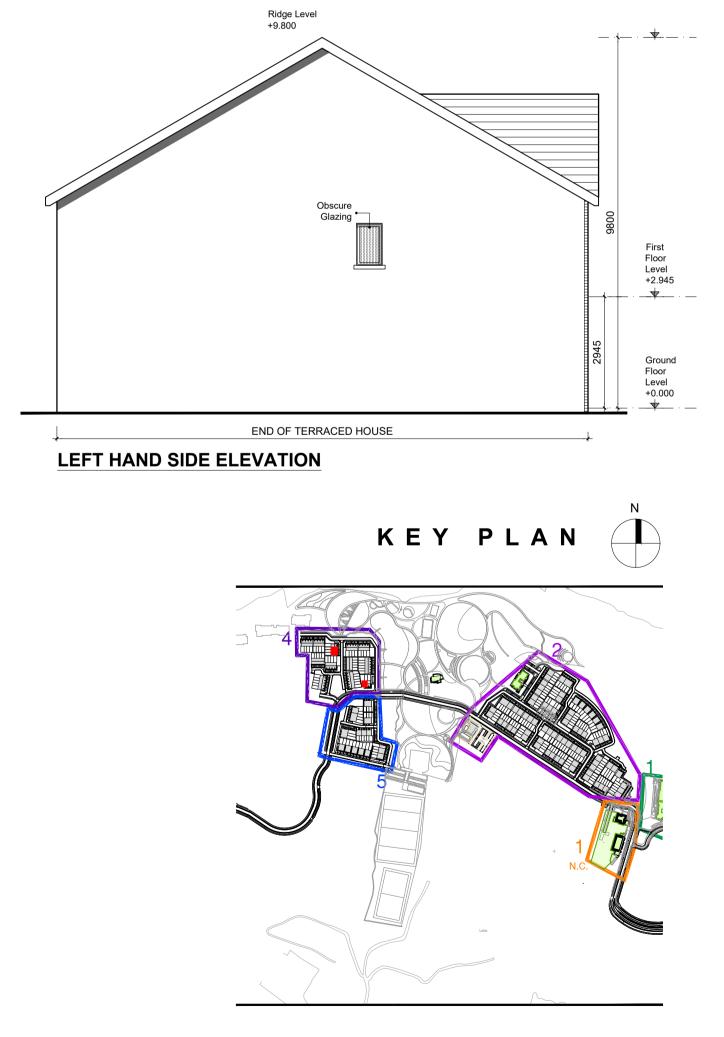

	PROJECT TITLE:	DATE:	DRAWN BY:
MCORM M°CROSSAN O ROURKE MANNING ARCHITECTS	Fassaroe Phase 1, County Wicklow	JAN 22	RS
	DRAWING TITLE:	SCALE:	REVISION:
	HOUSE TYPE 4C	1:100	-
	4 BEDROOMS 2 STOREY	JOB NO:	DRAWING NO:
	1, Grantham Street Dublin 2, Ireland. Tel: 01-4788700 E-Mail: arch@mcorm.com	15011.1	PL62