
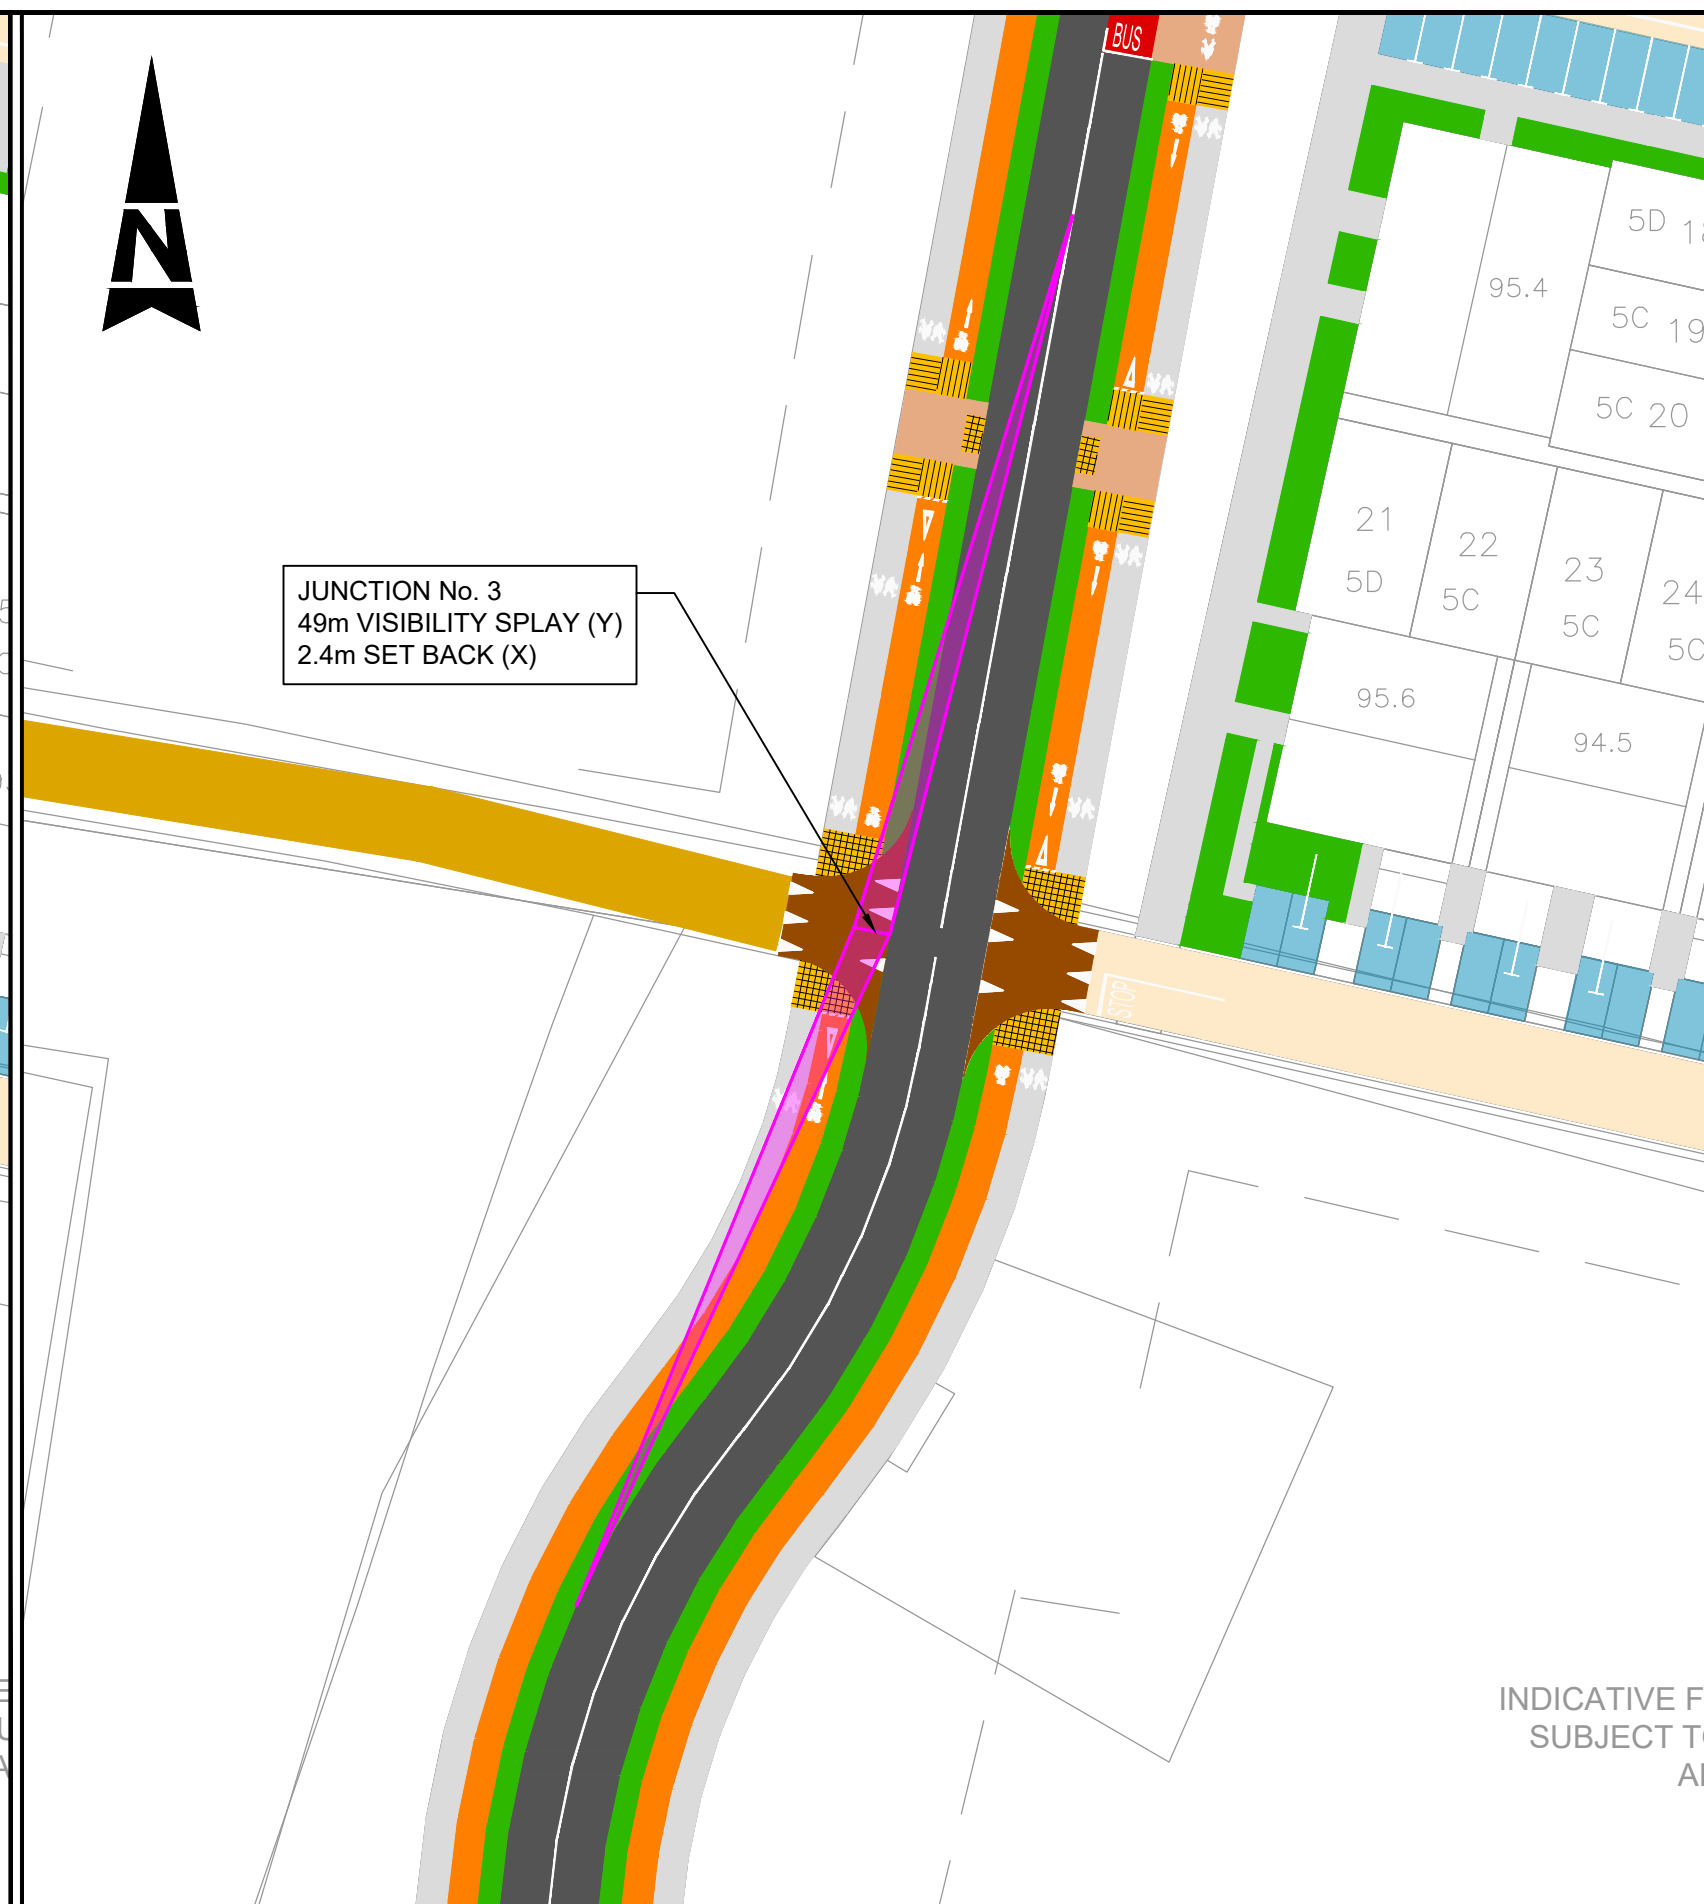
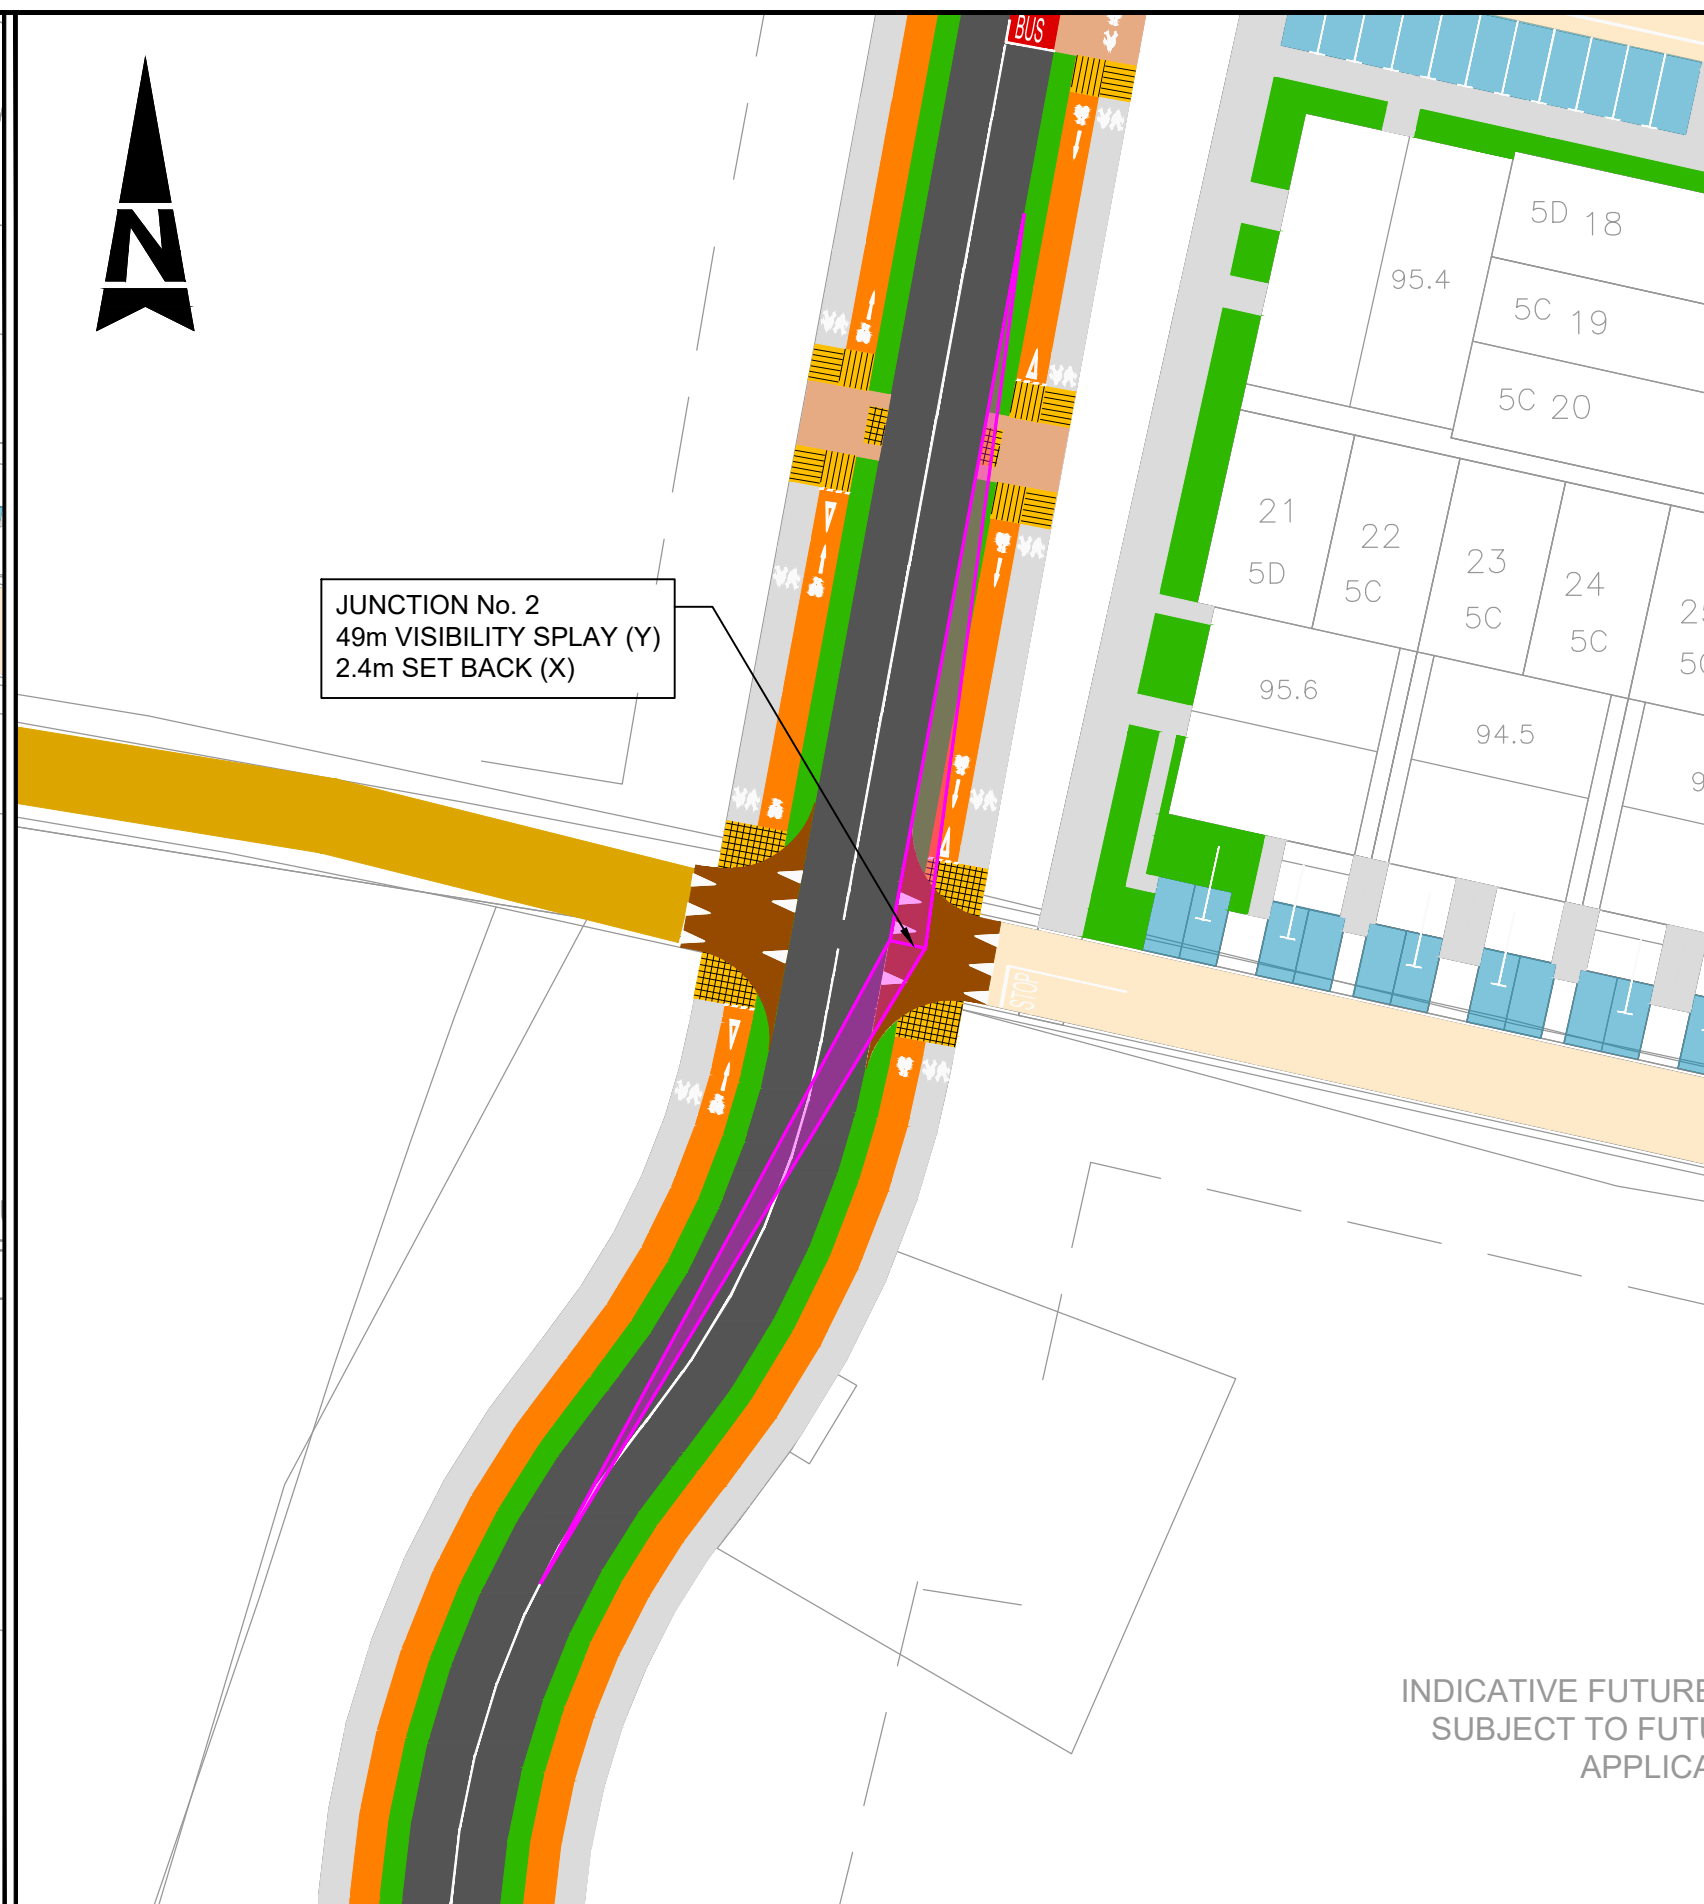


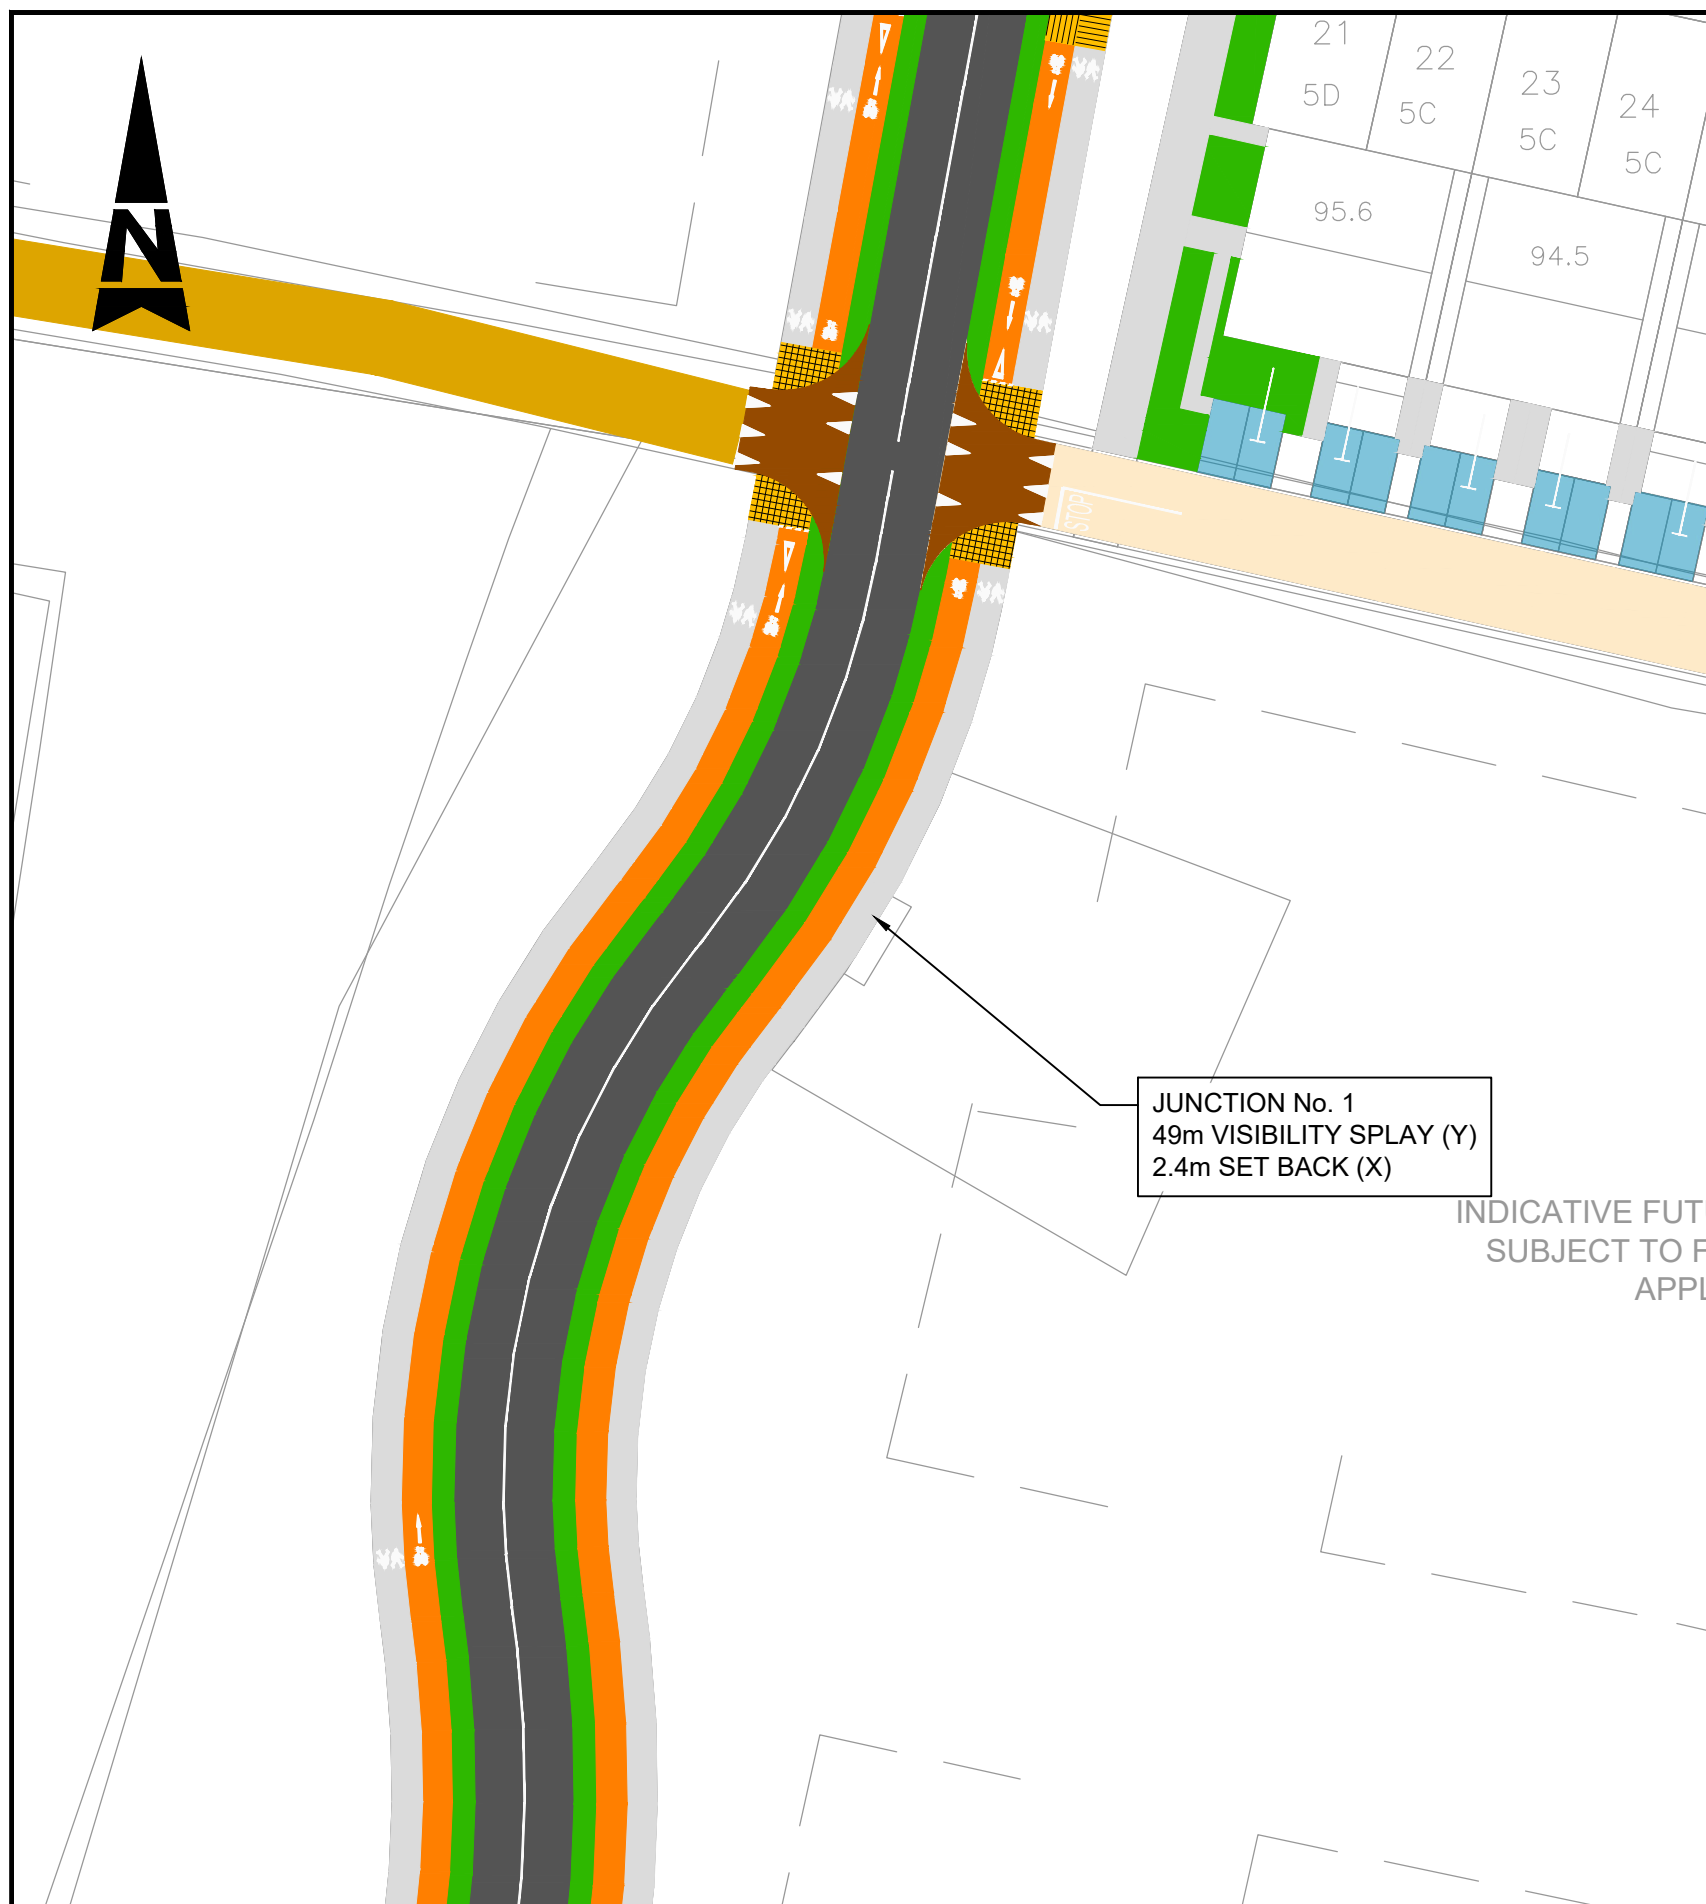

GENERAL NOTES

1.

ALL DIMENSIONS ARE IN MILLIMETRES UNLESS NOTED OTHERWISE

2.

ONLY WRITTEN DIMENSIONS SHALL BE USED. NO DIMENSIONS SHALL BE SCALED FROM THE DRAWINGS

3.

ALL LEVELS ARE IN METRES AND ARE TO MALIN HEAD DATUM

4.

ALL COORDINATES ARE IN METRES AND ARE TO IRISH TRANSVERSE MERCATOR

5.

DRAWINGS ARE TO BE READ IN CONJUNCTION WITH THE SPECIFICATION

LEGEND:

PROPOSED CARRIAGEWAY MAIN ROAD

PROPOSED CARRIAGEWAY LOCAL ROAD

PROPOSED CARRIAGEWAY HOMEZONE

REALIGNED BERRYFIELD LANE

PROPOSED CYCLE LANE

PROPOSED BUS LANE

SHARED PATH

FOOTPATH

BUFFER AREA

TACTILE PAVING - BUFF

TACTILE PAVING - RED

RASIED TABLE

PROPOSED BUS STOP




SOFT LANDSCAPING
(AS PER LANDSCAPE ARCHITECT DETAILS)

PARKING BAY

PARKING BAY PROVIDED WITH EV CHARGING

ACCESSIBLE / DISABLED PARKING

APPLICATION BOUNDARY

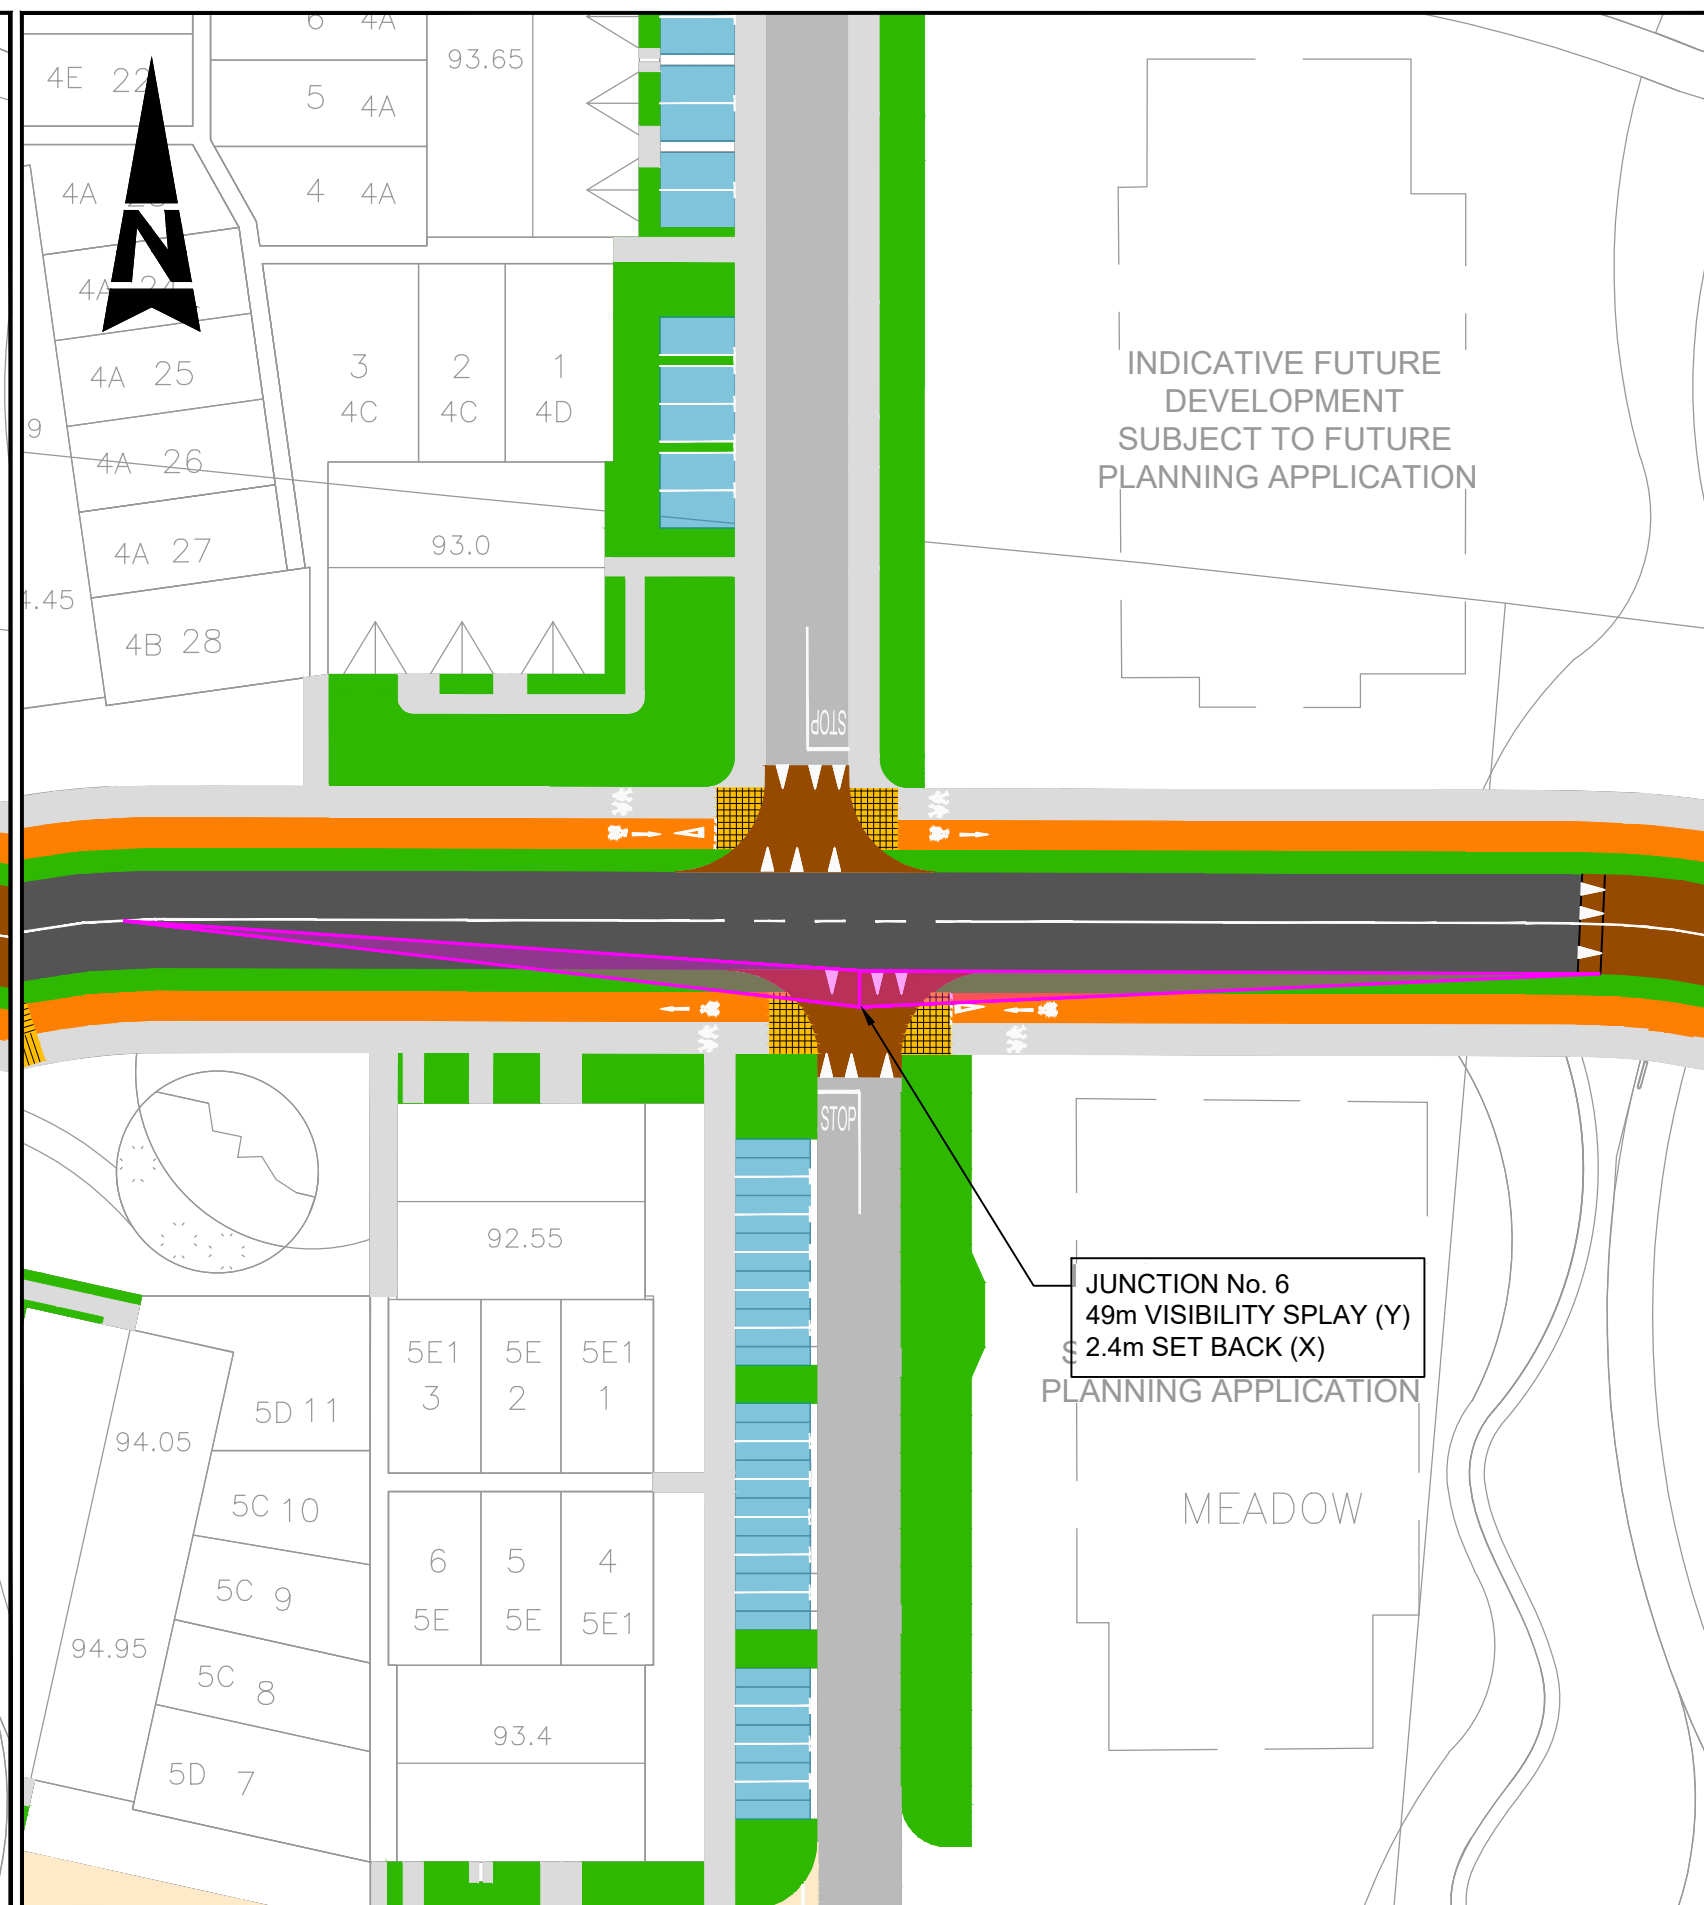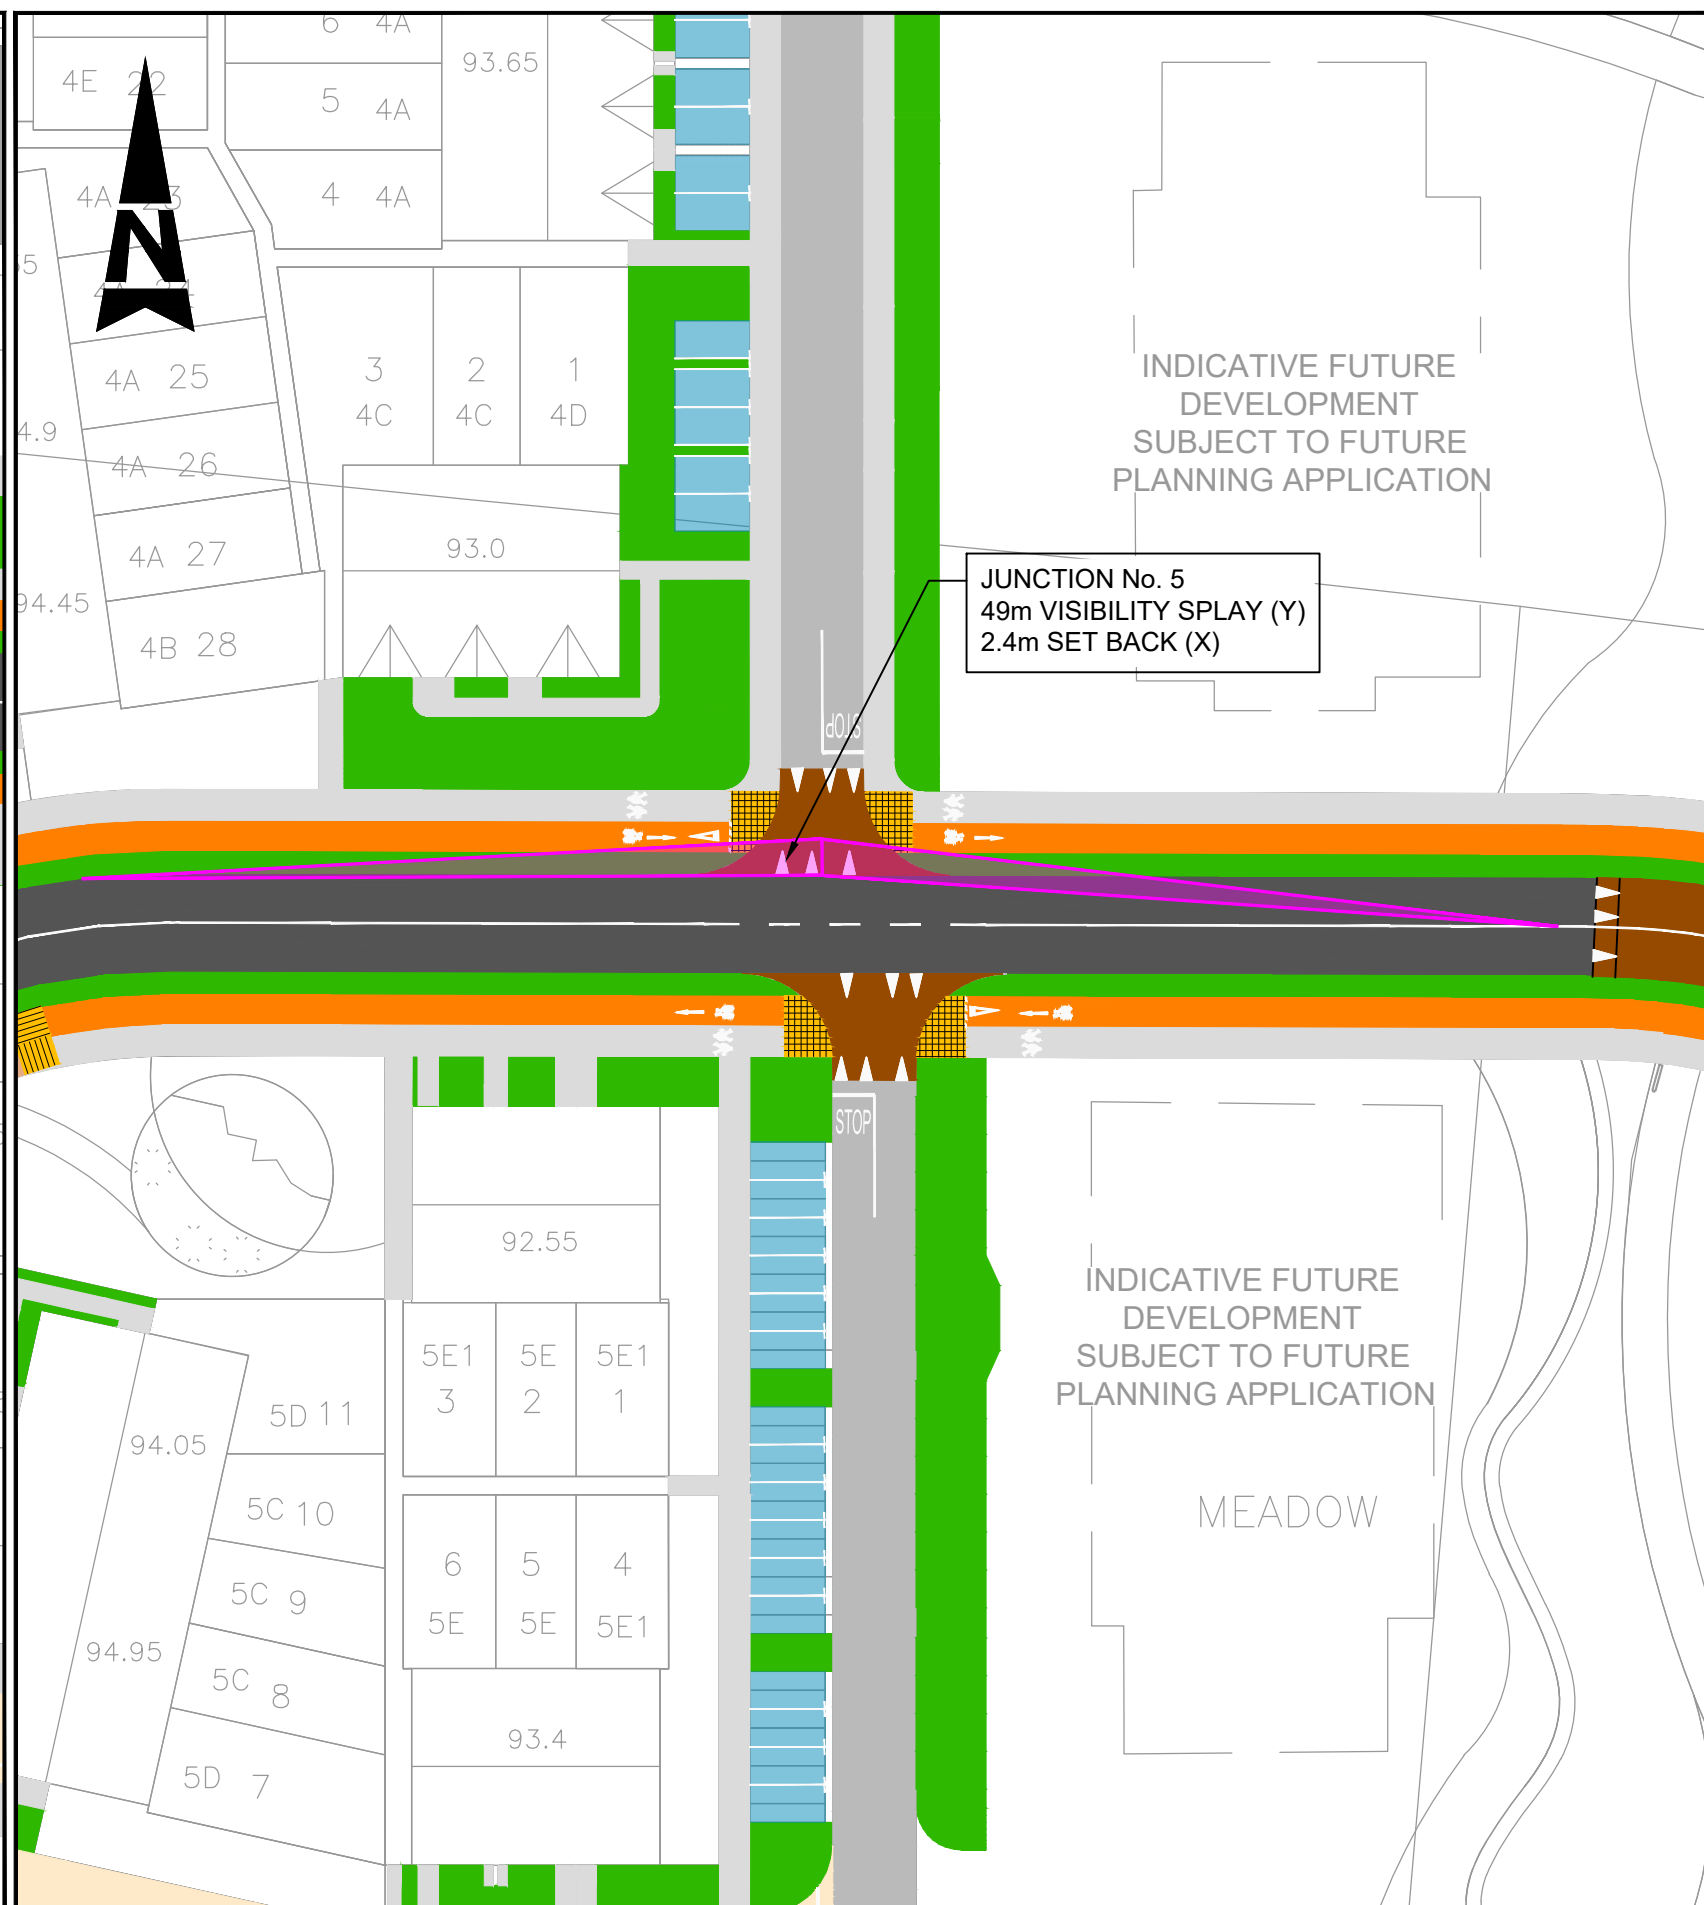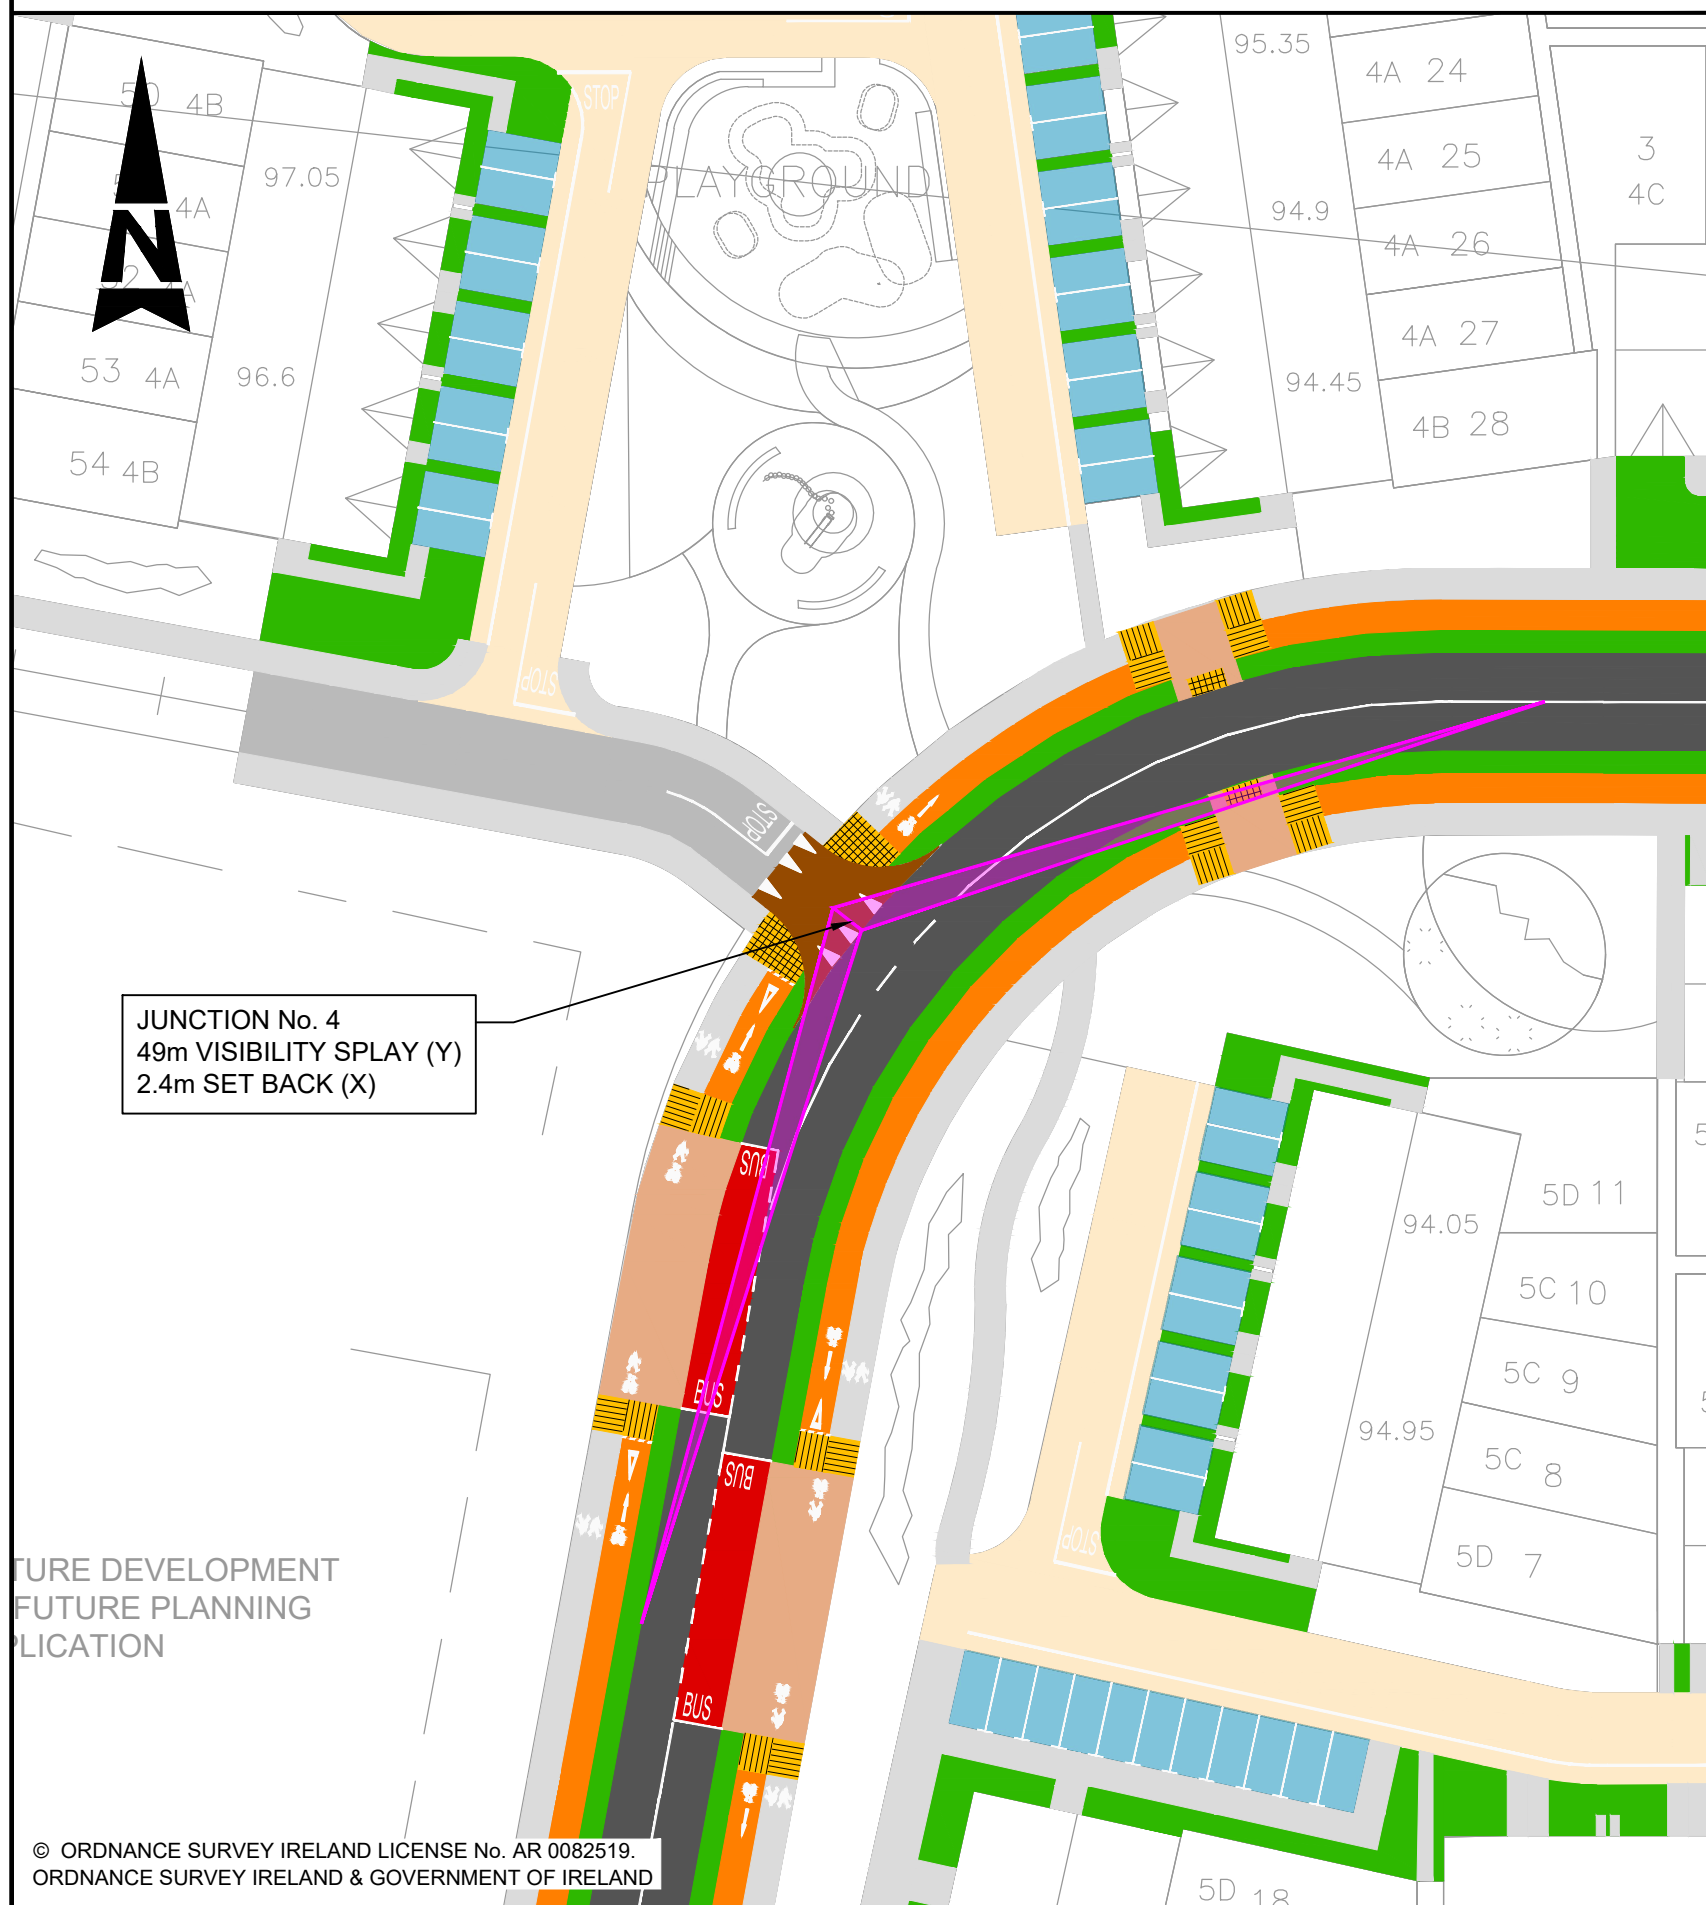

Purpose						
PLANNING						
Title						
PHASE 1 JUNCTION VISIBILITY SHEET 2 OF 5						
Original Scale		Design/Drawn		Checked		
1:500 at A1		YC		PF		
1:1000 at A3		Date		Date		
25.11.21		25.11.21		25.11.21		
Status	Drawing Number			Rev		
P	5186693 / HTR / 01 / DR / 0125			-		

© ORDNANCE SURVEY IRELAND LICENSE No. AR 0082519 ORDNANCE SURVEY IRELAND & GOVERNMENT OF IRELAND					SNC • LAVALIN Member of the SNC-Lavalin Group					Cosgrave FASSAROE DEVELOPMENT				
Rev Description					By Date Chk'd Auth					Atkins House, 150-155 Ailside Business Park, Swords, Co. Dublin Tel (+353) 01 810 8000 Fax (+353) 01 810 8001				
- FOR PLANNING					RG 18.01.21 PF PF					Unit 2B, 2200 Cork Airport Business Park, Cork Tel (+353) 021 429 0300 Fax (+353) 021 429 0360				
										2nd Floor Technology House Parkmore Technology Park, Galway Tel (+353) 091 786 050 Fax (+353) 091 779 830				