



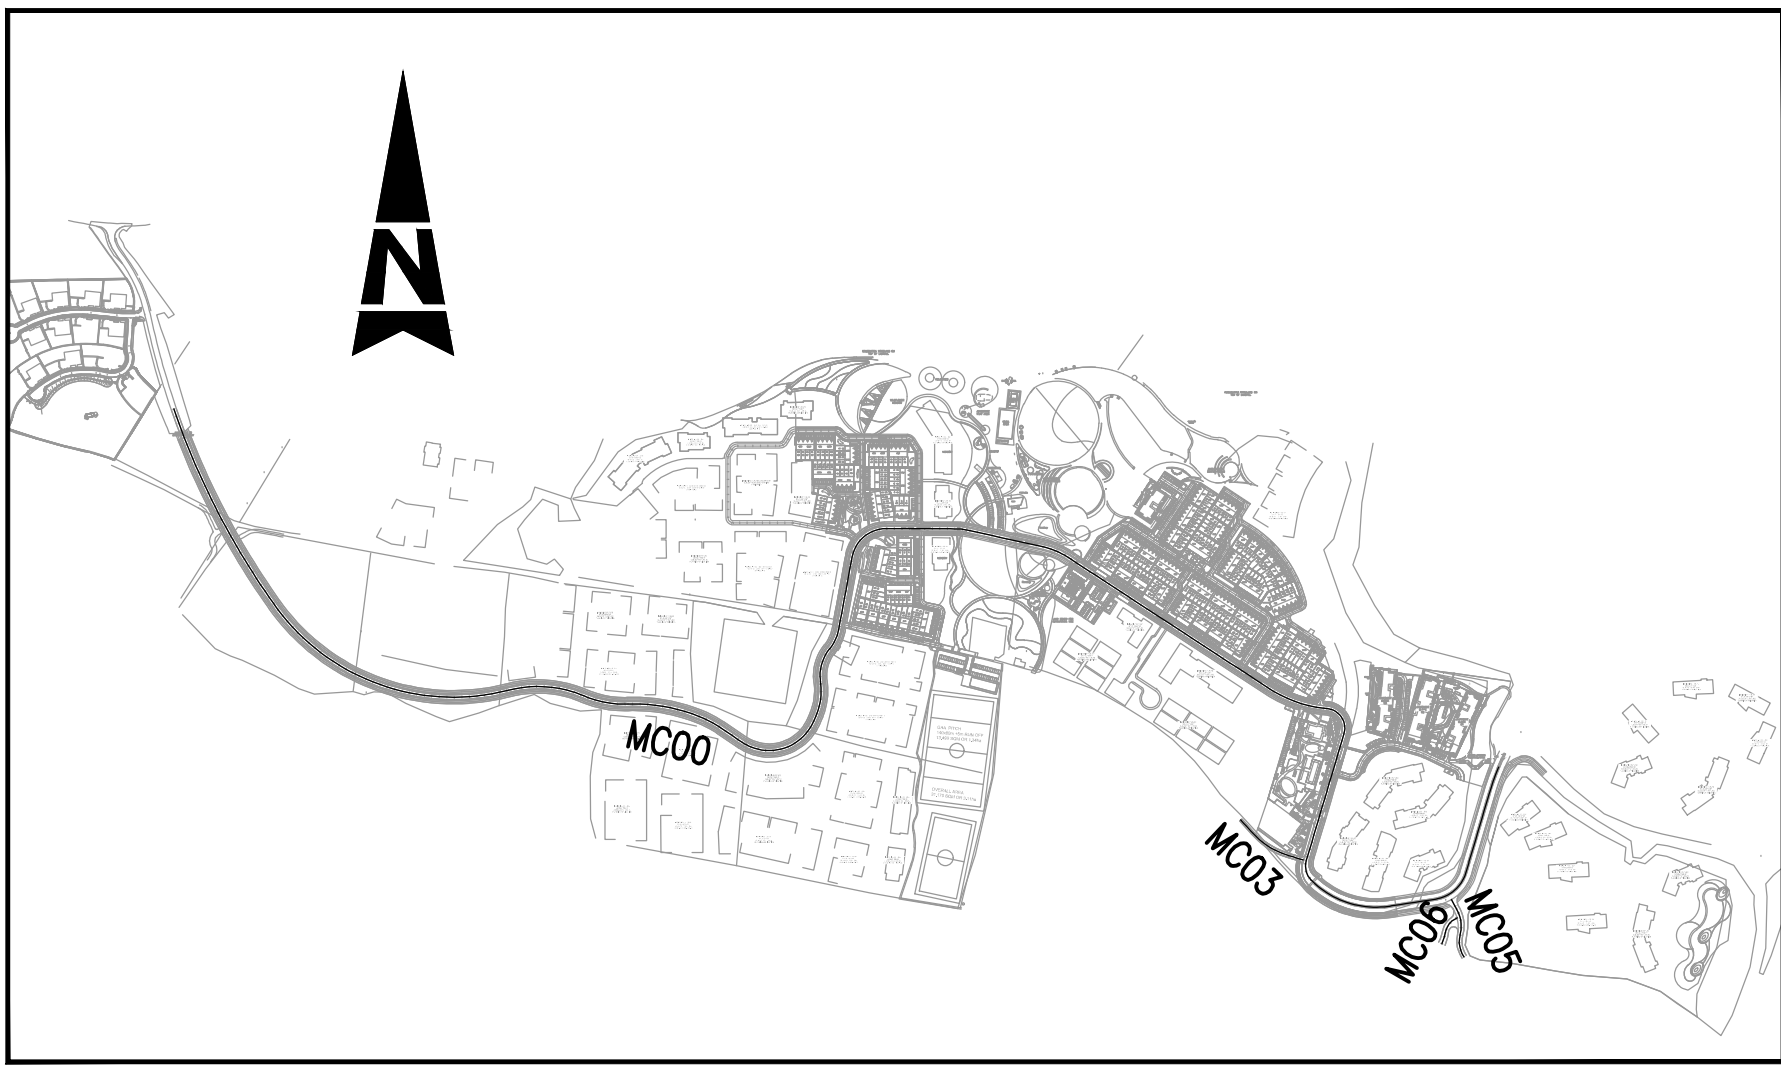

PLAN LAYOUT – ROAD
SCALE 1:10,000 at A1
1:20,000 at A3

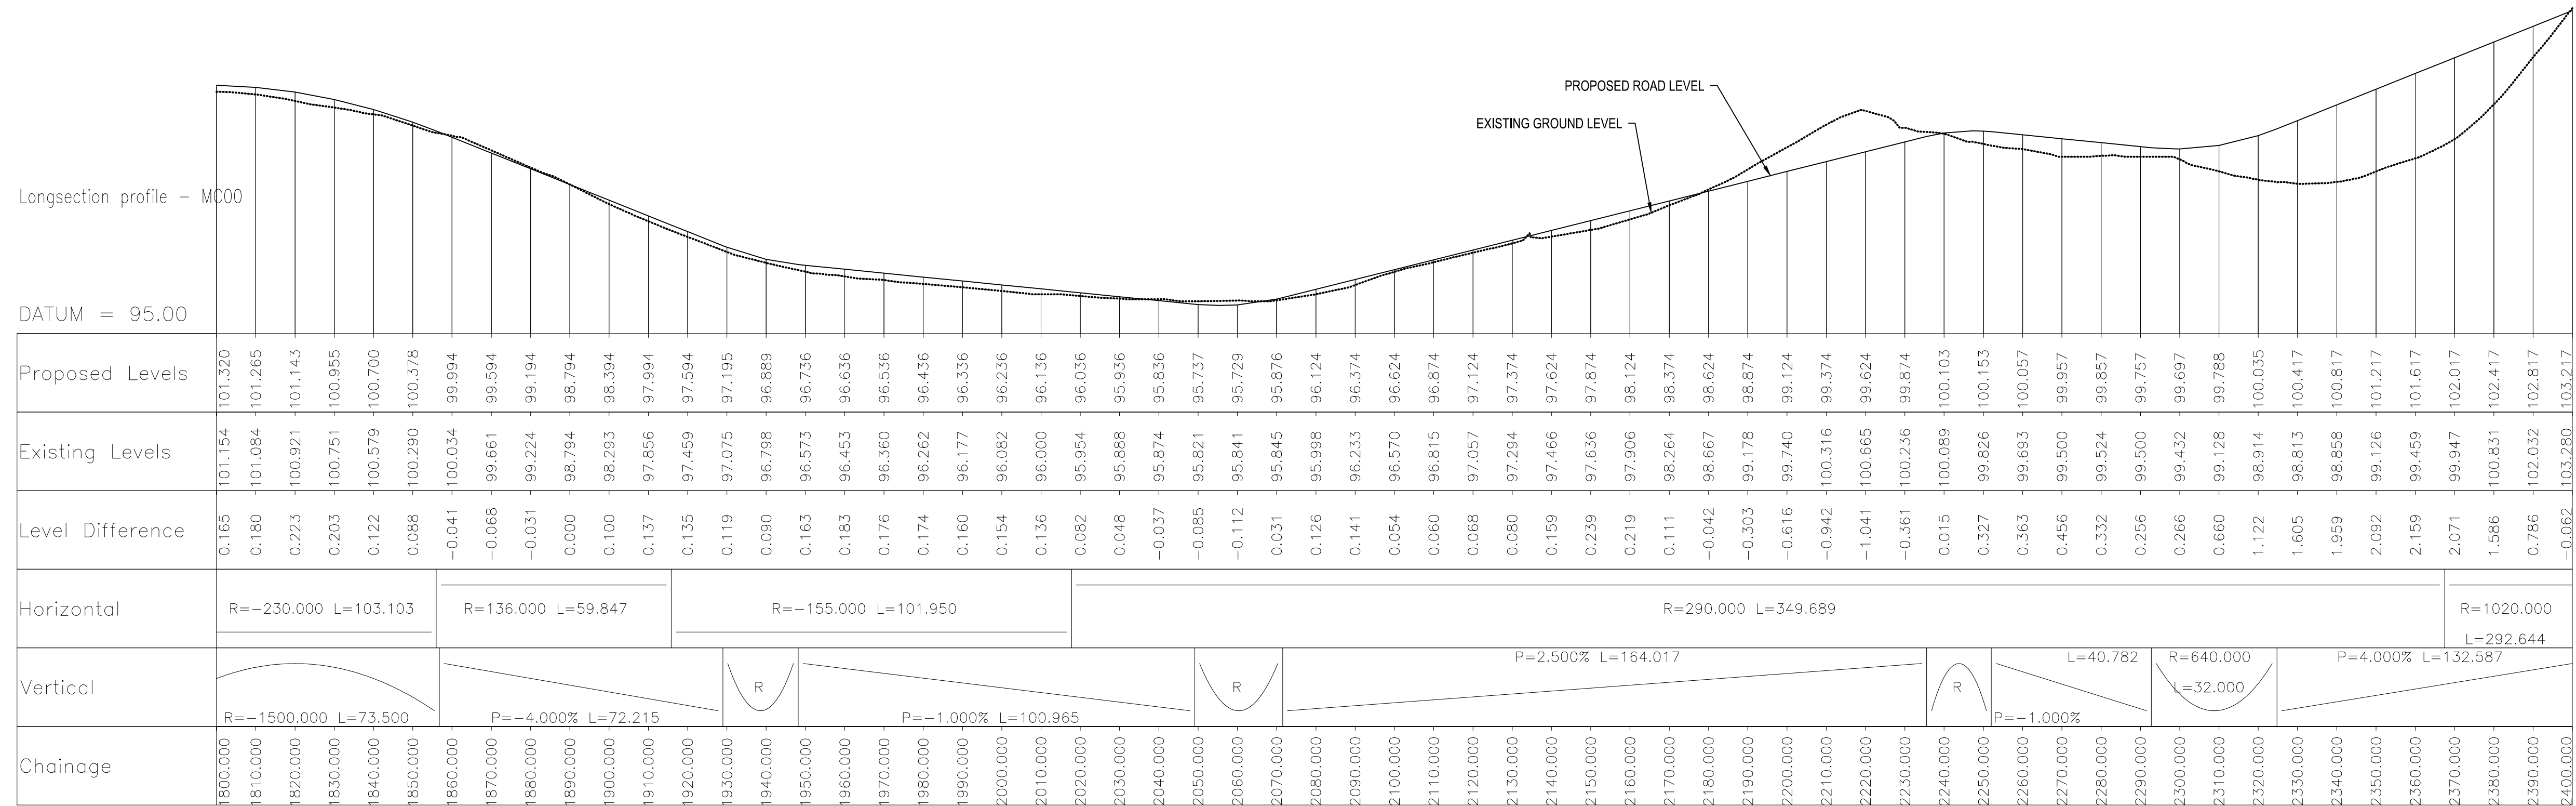

PROPOSED ROAD LONG SECTION MC00
SCALE: H-1:1000 at A1; 1:2000 at A3
V-1:100 at A1; 1:200 at A3

-	FOR PLANNING				RG	18.01.21	PF		PF
Rev	Description				By	Date	Chk'd		Auth



SNC • LAVALIN

Atkins House, 150-155 Airside
Business Park, Swords, Co. Dublin
Tel (+353) 01 810 8000
Fax (+353) 01 810 8001

Unit 2B, 2200 Cork Airport
Business Park, Cork
Tel (+353) 021 429 0300
Fax (+353) 021 429 0360

Airport 2nd Floor Technology House
Cork Parkmore Technology Park, Galway
09 0300 Tel (+353) 091 786 050
09 0360 Fax (+353) 091 779 830

ATKINS

Client



FASSAROE
DEVELOPMENT

GENERAL NOTES

1. ALL DIMENSIONS ARE IN MILLIMETRES UNLESS NOTED OTHERWISE
2. ONLY WRITTEN DIMENSIONS SHALL BE USED. NO DIMENSIONS SHALL BE SCALED FROM THE DRAWINGS
3. ALL LEVELS ARE IN METRES AND ARE TO MALIN HEAD DATUM
4. ALL COORDINATES ARE IN METRES AND ARE TO IRISH TRANSVERSE MERCATOR
5. DRAWINGS ARE TO BE READ IN CONJUNCTION WITH THE SPECIFICATION

Purpose

PLANNING

Title

PHASE 1
LONG SECTIONS
SHEET 4 OF 5

Original Scale
1:50 at
1:100 a

Design/

Checked

authorised

Status

P

Drawing Number
5186693 / HTR / 01 / DR / 0139

Rev