



A1

DO NOT SCALE


File: 5186693\_HTR\_01\_DR\_0580-0583.dwg  
Date: Apr 07, 2022 - 12:15pm  
Plotted by: patrick.sheridan

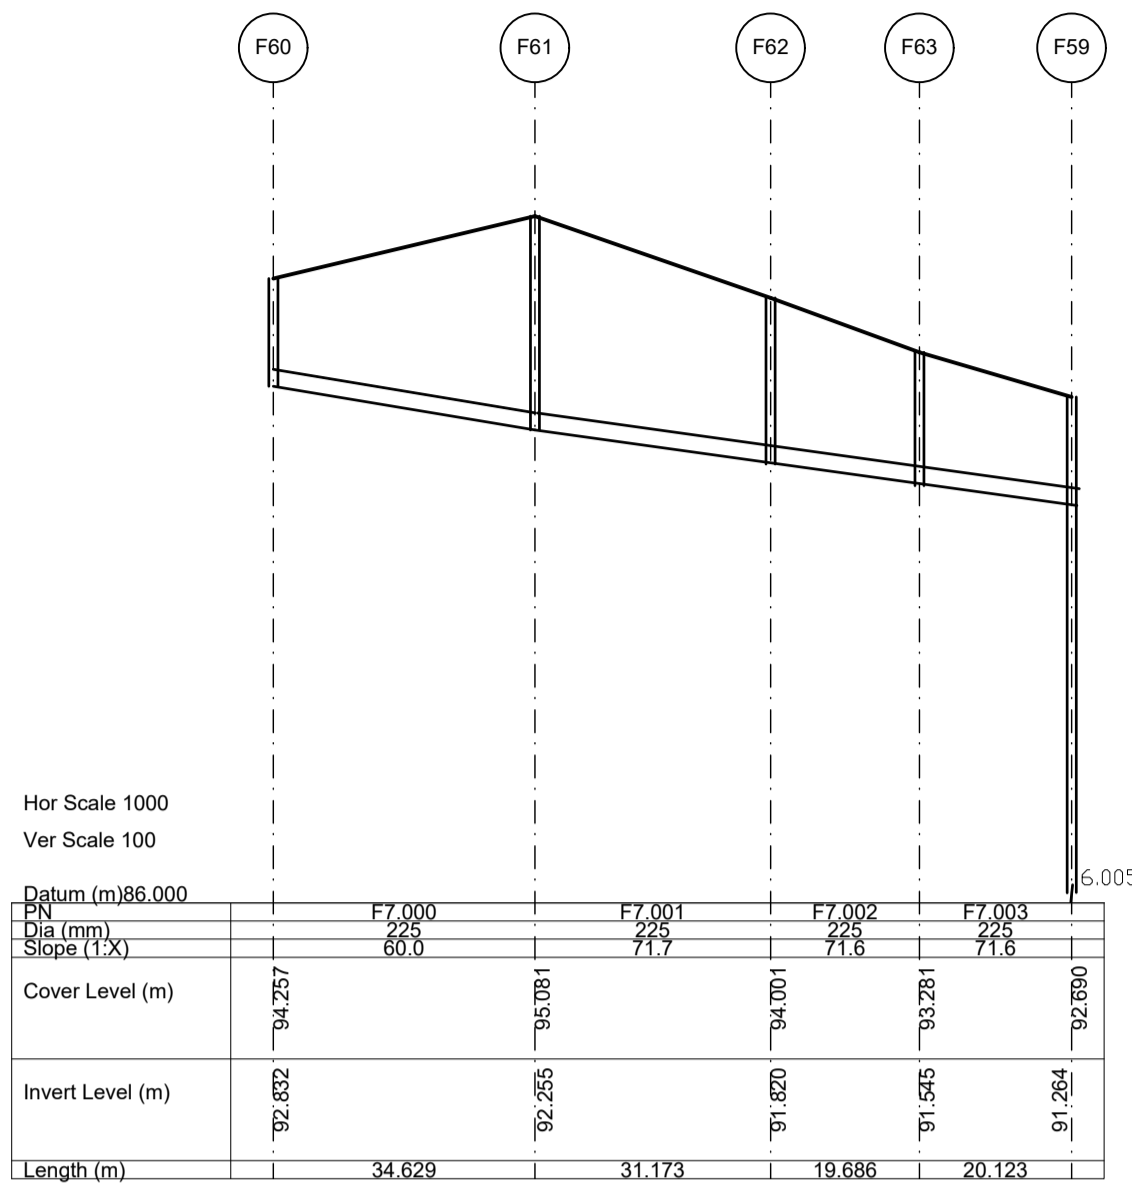


**Foul Longitudinal Section FMH60 - FMH59**  
Scale 1:1000 (Horizontally), 1:100 (Vertically)

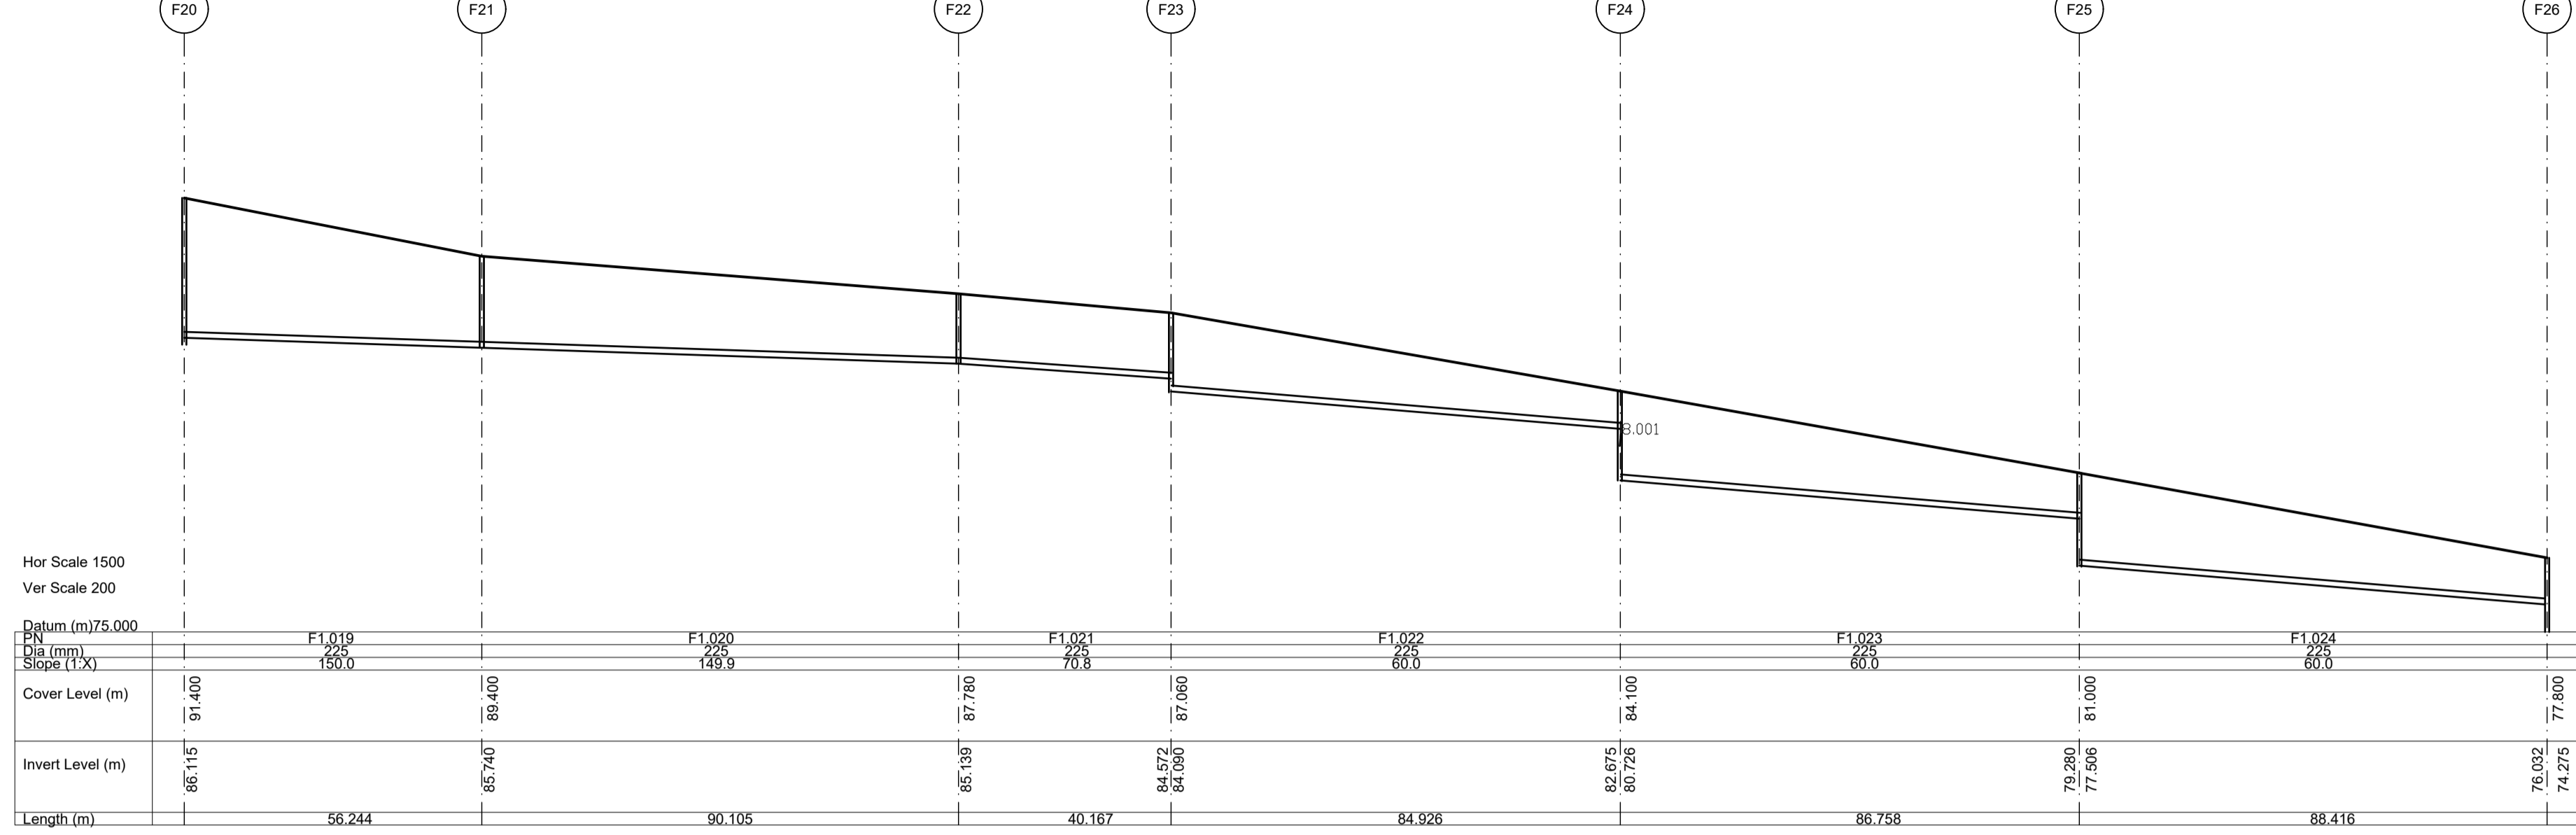


**Foul Longitudinal Section FMH20 - FMH26**  
Scale 1:1500 (Horizontally), 1:200 (Vertically)

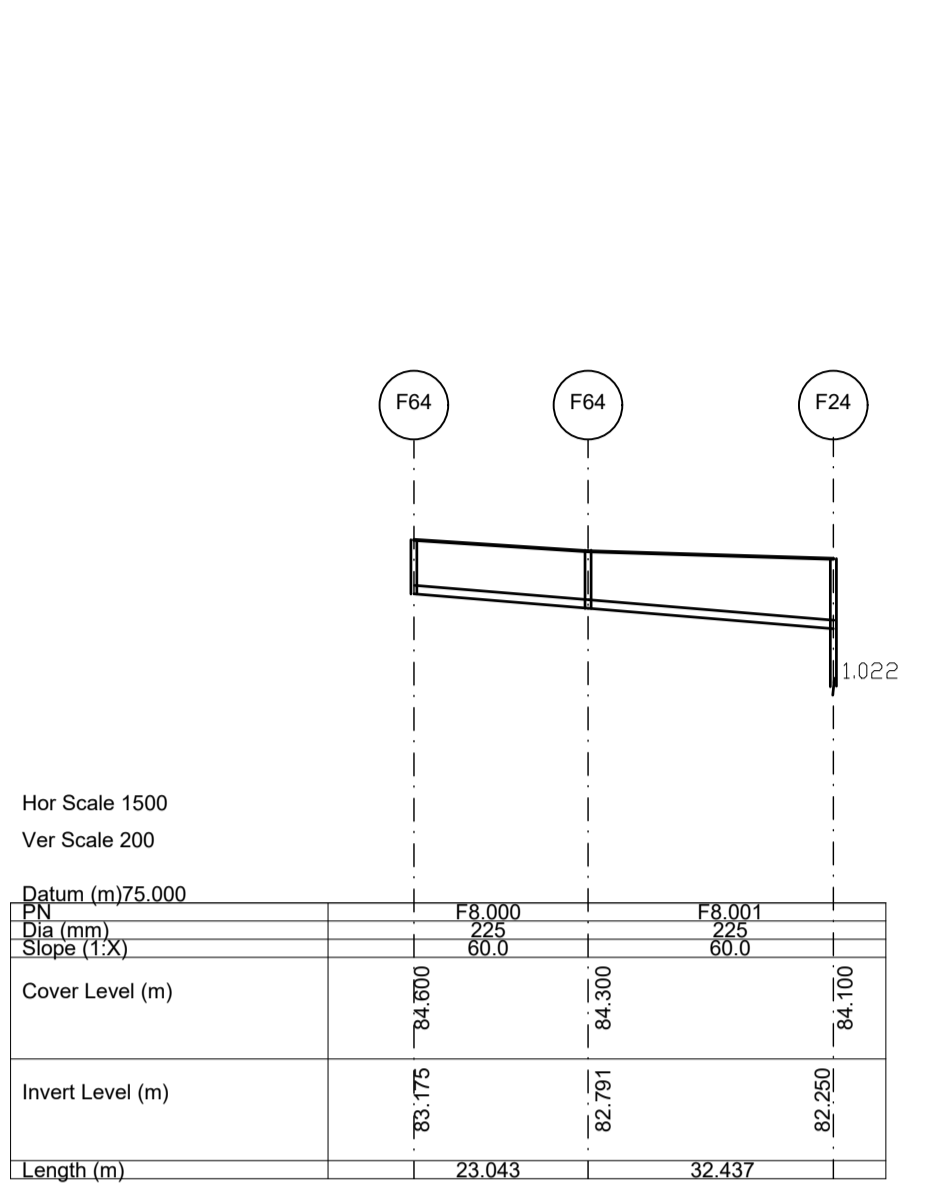


**Foul Longitudinal Section FMH64 - FMH24**  
Scale 1:1500 (Horizontally), 1:200 (Vertically)

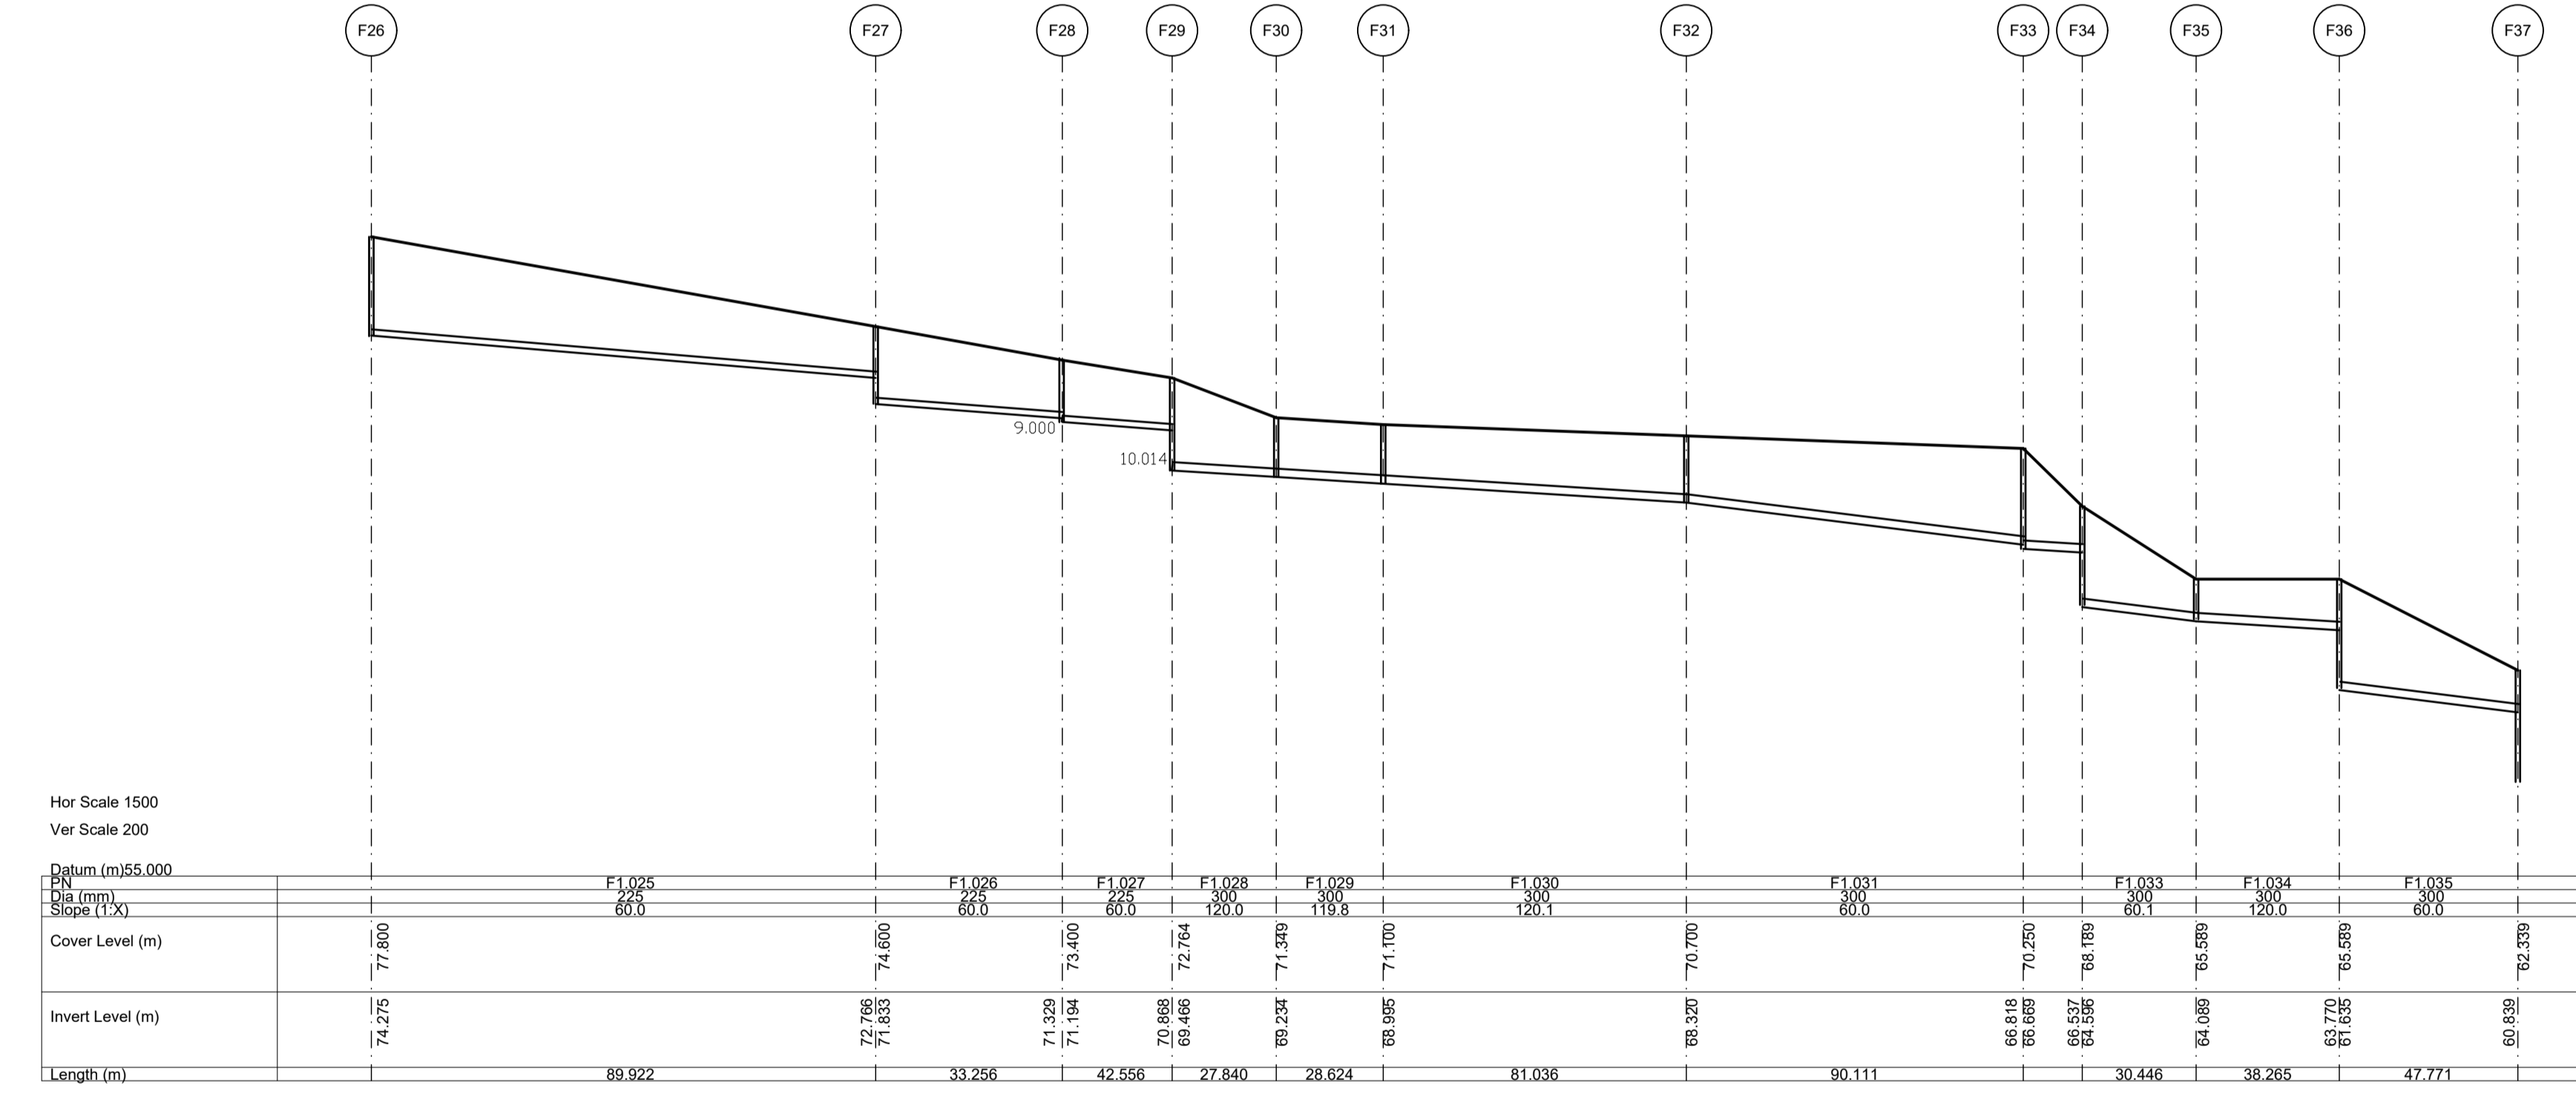

**Foul Longitudinal Section FMH26 - FMH37**  
Scale 1:1500 (Horizontally), 1:200 (Vertically)

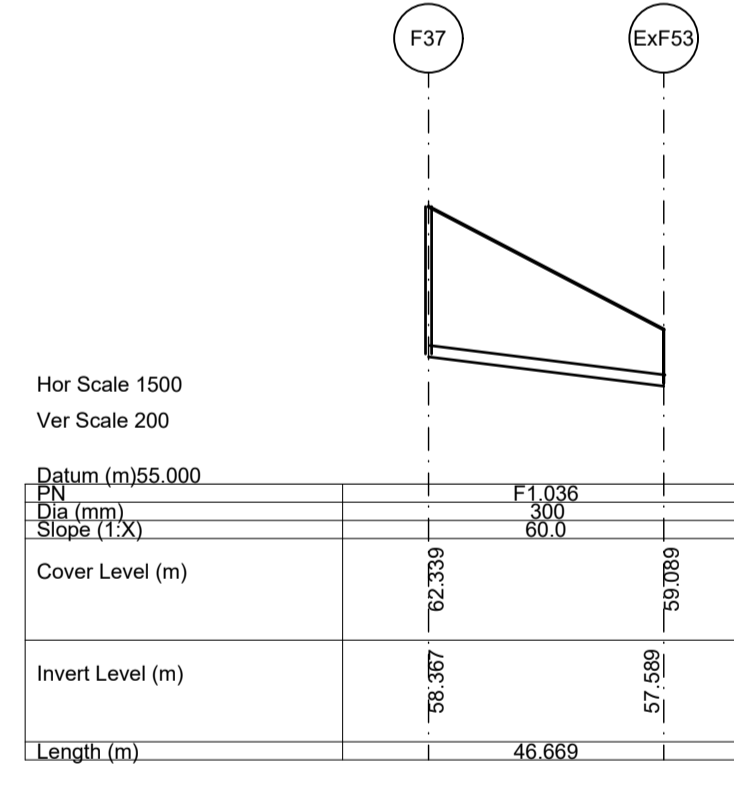

**Foul Longitudinal Section FMH37 - Ex. FMH53**  
Scale 1:1500 (Horizontally), 1:200 (Vertically)

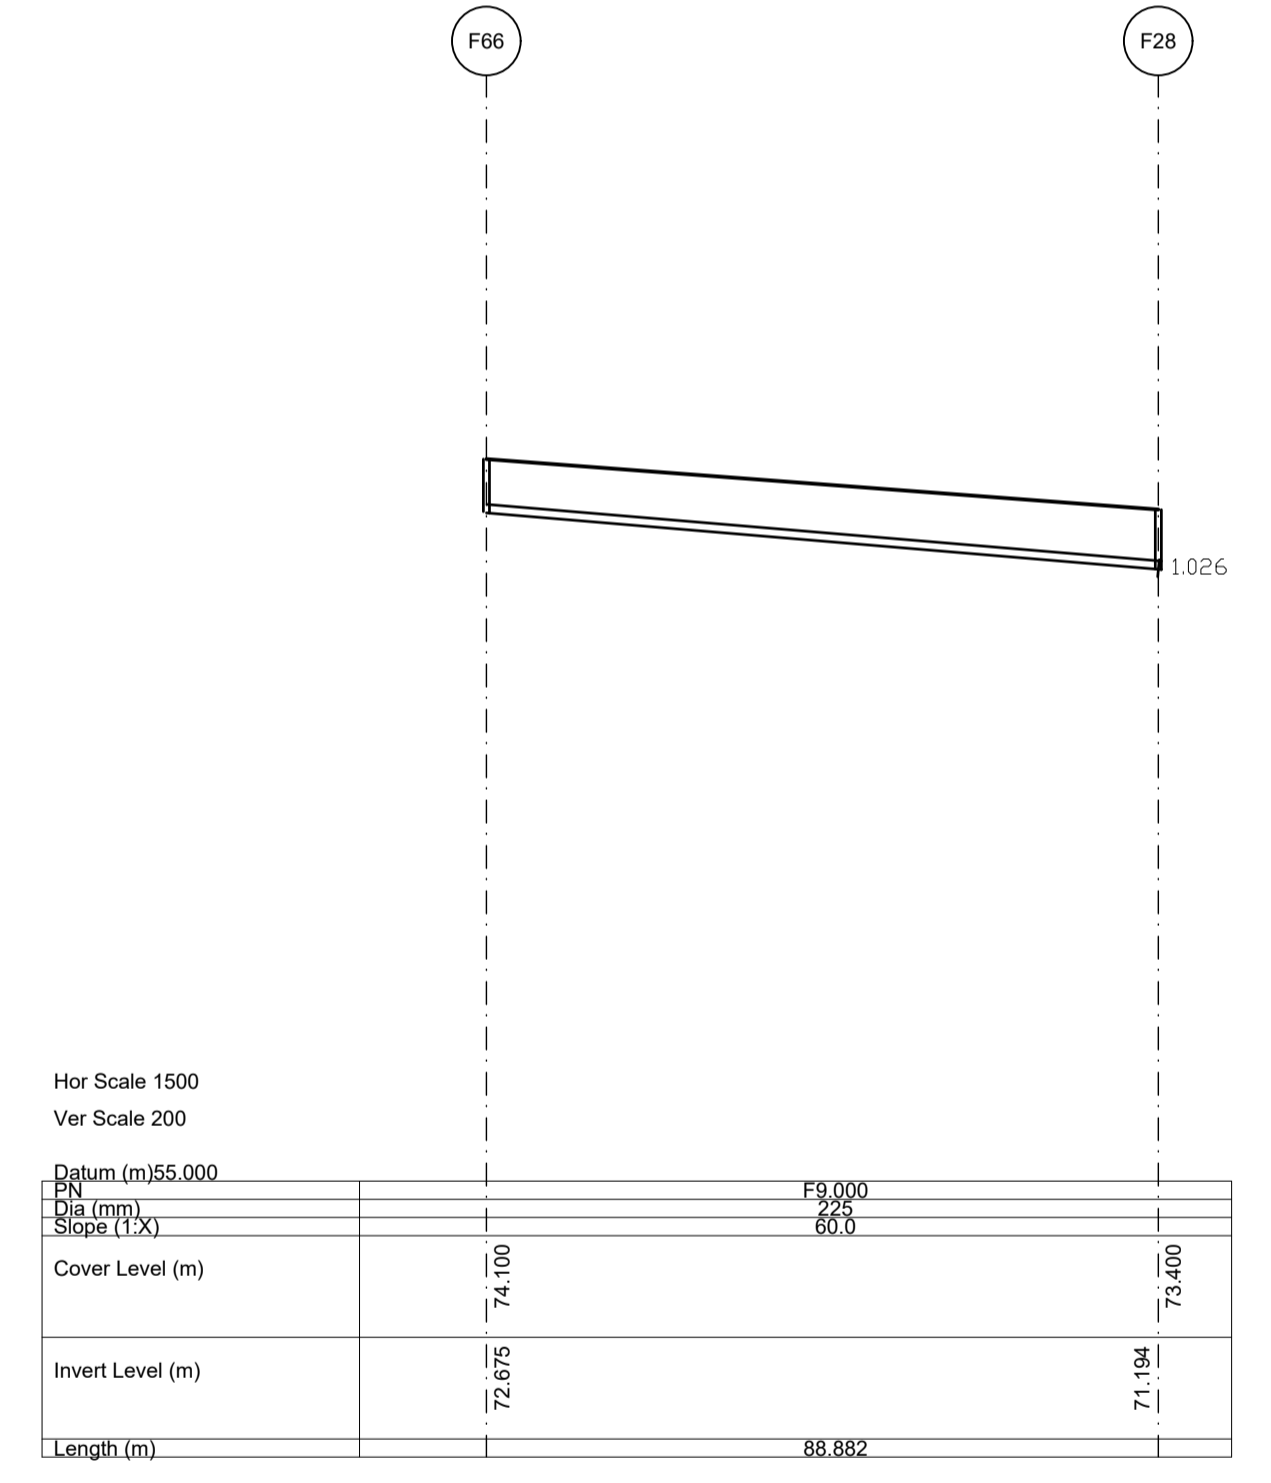

**Foul Longitudinal Section FMH66 - FMH28**  
Scale 1:1500 (Horizontally), 1:200 (Vertically)

© ORDNANCE SURVEY IRELAND LICENSE No. AR 0082518  
ORDNANCE SURVEY IRELAND & GOVERNMENT OF IRELAND

FINAL LAYOUT AS AGREED WITH IRISH WATER IN THE STATEMENT OF DESIGN ACCEPTANCE (REF NO. CDS21005352, LETTER DATED 23/03/22)

Rev	Description	By	Date	Chkd	Auth
A	PLANNING SUBMISSION	PS	01.04.22	AC	GH
-	ISSUED FOR IRISH WATER REVIEW	PS	26.10.21	AC	GH

**SNC-LAVALIN**  
Member of the SNC-Lavalin Group

**ATKINS**

Atkins House, 150-155 Ailside Business Park, Swords, Co. Dublin  
Tel (+353) 01 810 8000 Fax (+353) 01 810 8001

Unit 2B, 2200 Cork Airport Business Park, Cork  
Tel (+353) 021 429 0300 Fax (+353) 021 429 0360

2nd Floor Technology House Parkmore Technology Park, Galway  
Tel (+353) 091 786 050 Fax (+353) 091 779 830

Client: **Cosgrave**

Project: **FASSAROE DEVELOPMENT**

Purpose			
PLANNING			
Title			
PHASE 1 PROPOSED FOUL WATER LONGSECTIONS SHEET 2			
Original Scale	Design/Drawn	Checked	Authorised
AS SHOWN	PS	AC	GH
Status	Drawing Number	Date	Rev
P	5186693 / HTR / 01 / DR / 0581	22.11.21	A