




- GENERAL NOTES**
1. ALL DIMENSIONS ARE IN MILLIMETRES UNLESS NOTED OTHERWISE
 2. ONLY WRITTEN DIMENSIONS SHALL BE USED. NO DIMENSIONS SHALL BE SCALED FROM THE DRAWINGS
 3. ALL LEVELS ARE IN METRES AND ARE TO MALIN HEAD DATUM
 4. ALL COORDINATES ARE IN METRES AND ARE TO IRISH TRANSVERSE MERCATOR
 5. DRAWINGS ARE TO BE READ IN CONJUNCTION WITH THE SPECIFICATION

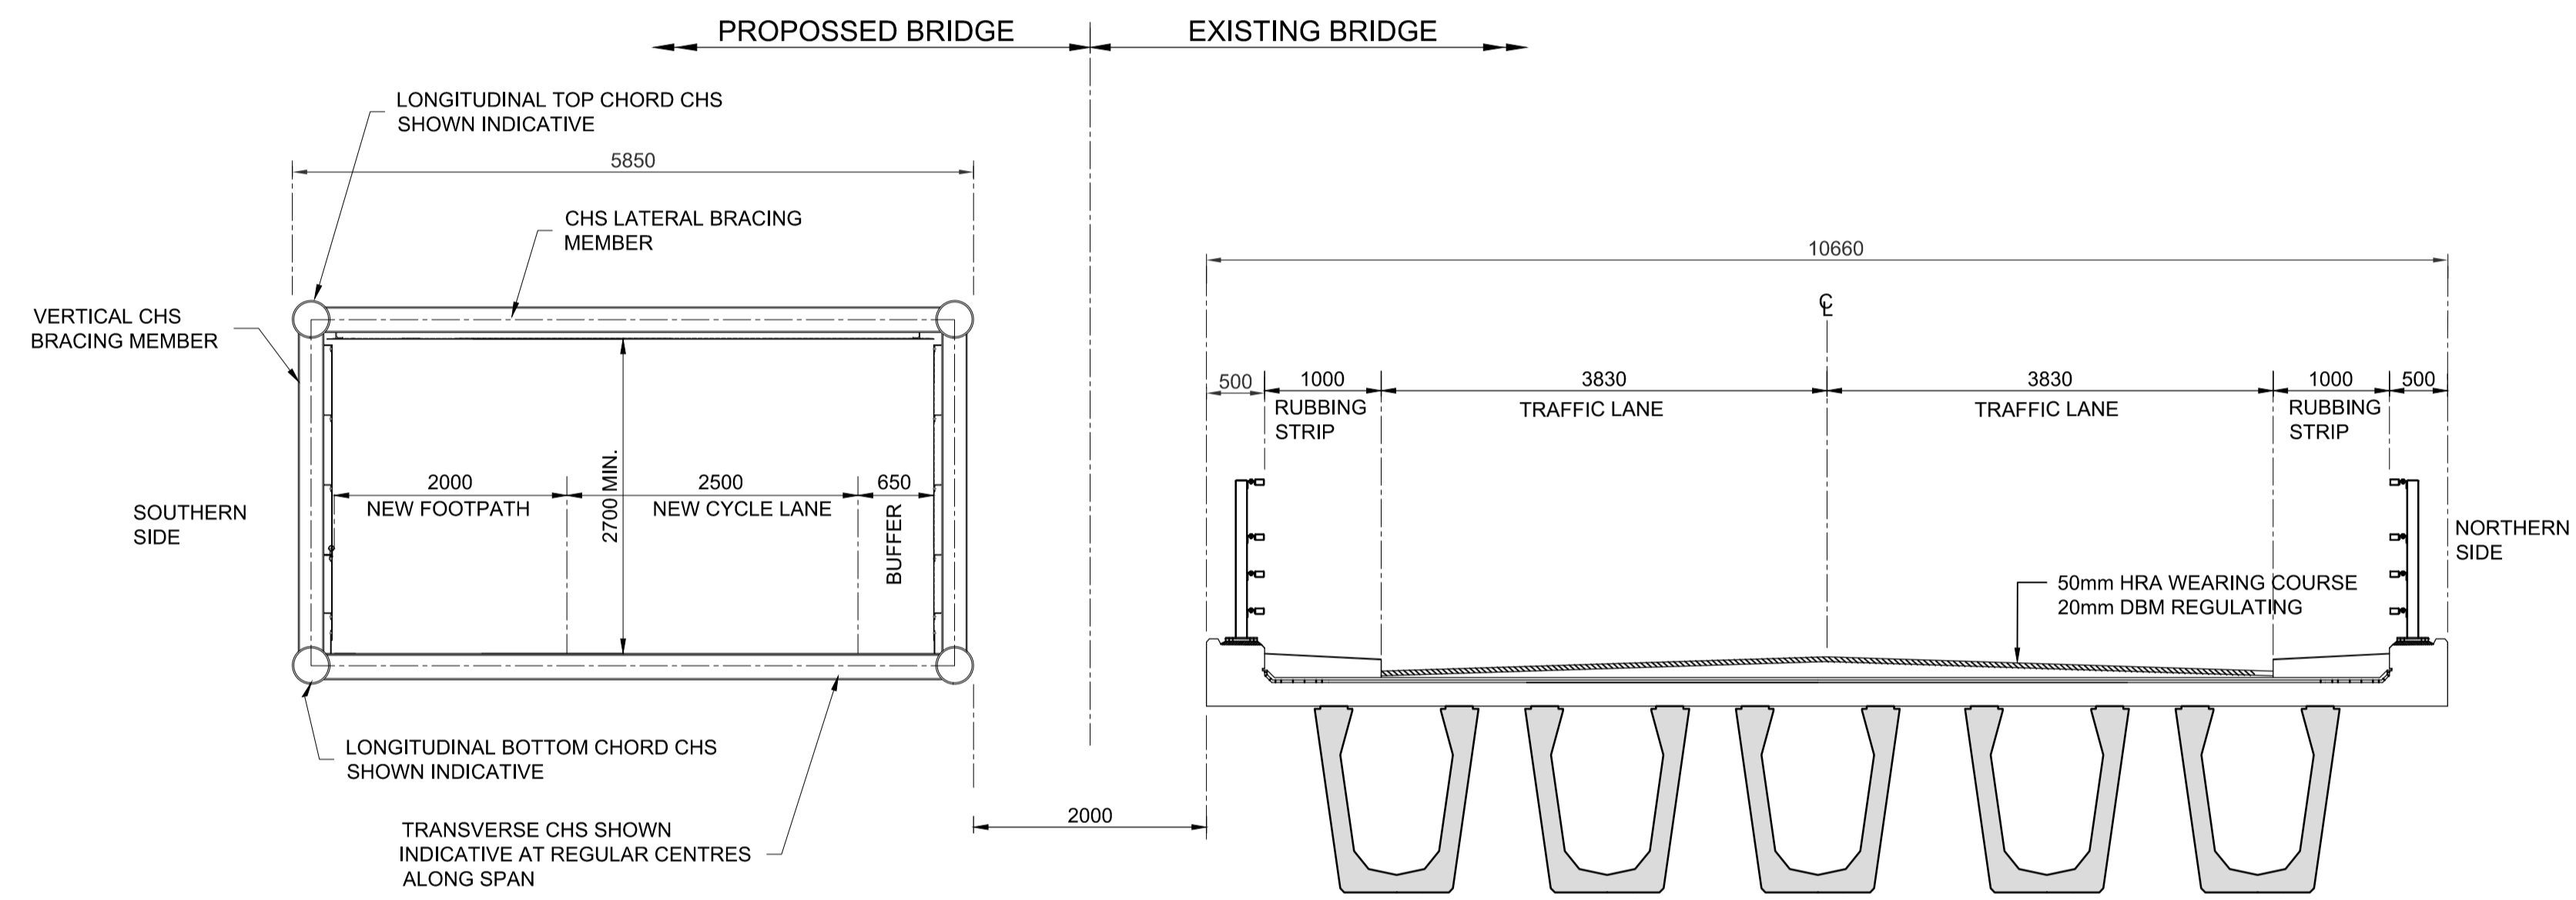

SECTION 1
Scale at A1 1:50
Scale at A3 1:100

**OPTION 3 - EXISTING ROAD BRIDGE AND EXISTING CARRIAGEWAY LAYOUT.
NEW SINGLE-SPAN FULLY THROUGH STEEL WARREN TRUSS BRIDGE**

© ORDNANCE SURVEY IRELAND LICENSE No. AR 0082518
ORDNANCE SURVEY IRELAND & GOVERNMENT OF IRELAND

File: 5186693_HTR_SK_1704_1705.dwg
Date: Nov 17, 2021 - 1:10pm
Plotted by: RGeography

Rev	Description	By	Date	Chk'd	Auth
-	ISSUE FOR PLANNING	RG	12.11.2021	RM	KB

SNC • LAVALIN Member of the SNC-Lavalin Group

ATKINS

Alkins House, 150-155 Airside Business Park, Swords, Co. Dublin
Tel (+353) 01 810 8000 Fax (+353) 01 810 8001

Unit 2B, 2200 Cork Airport Business Park, Cork
Tel (+353) 021 429 0300 Fax (+353) 021 429 0360

2nd Floor Technology House Parkmore Technology Park, Galway
Tel (+353) 091 786 050 Fax (+353) 091 779 830

Client: **Cosgrave**

Project: **FASSAROE DEVELOPMENT**

Purpose: PLANNING			
Title: PROPOSED BRIDGE OPTION 3 - SHEET 2 OF 2			
Original Scale: AS SHOWN	Design/Drawn: RG Date: 05.11.21	Checked: RM Date: 05.11.21	Authorised: KB Date: 05.11.21
Status: P	Drawing Number: 5186693 / HTR / SK / 1705		Rev: -