





1 ELEVATION DD
G400 SCALE: 1:200

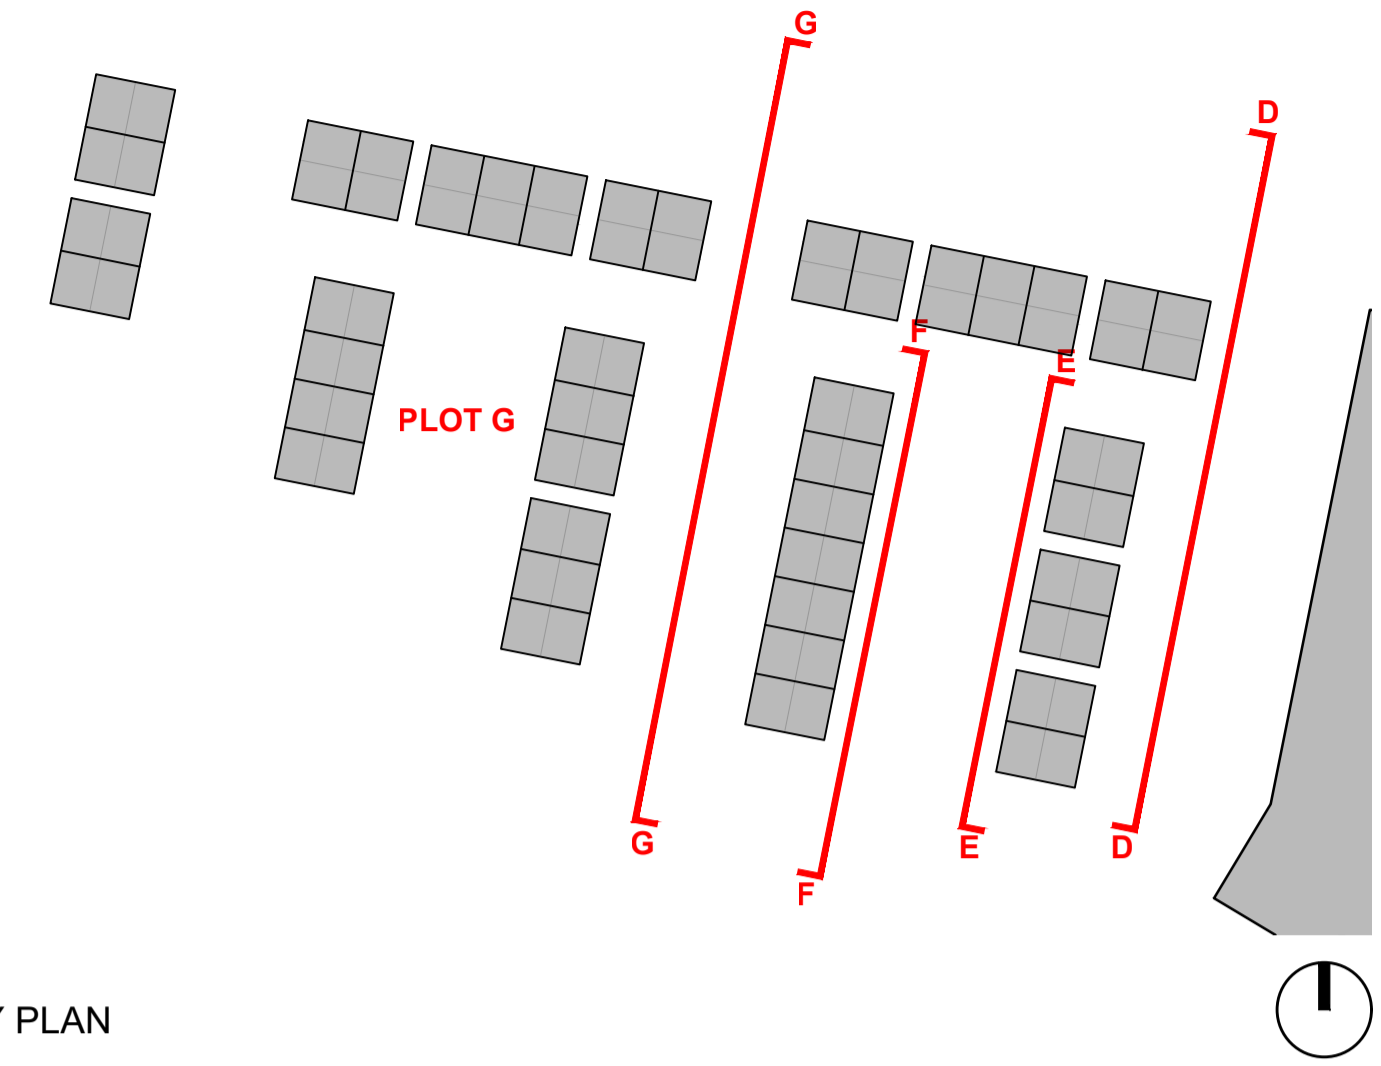

KEY PLAN

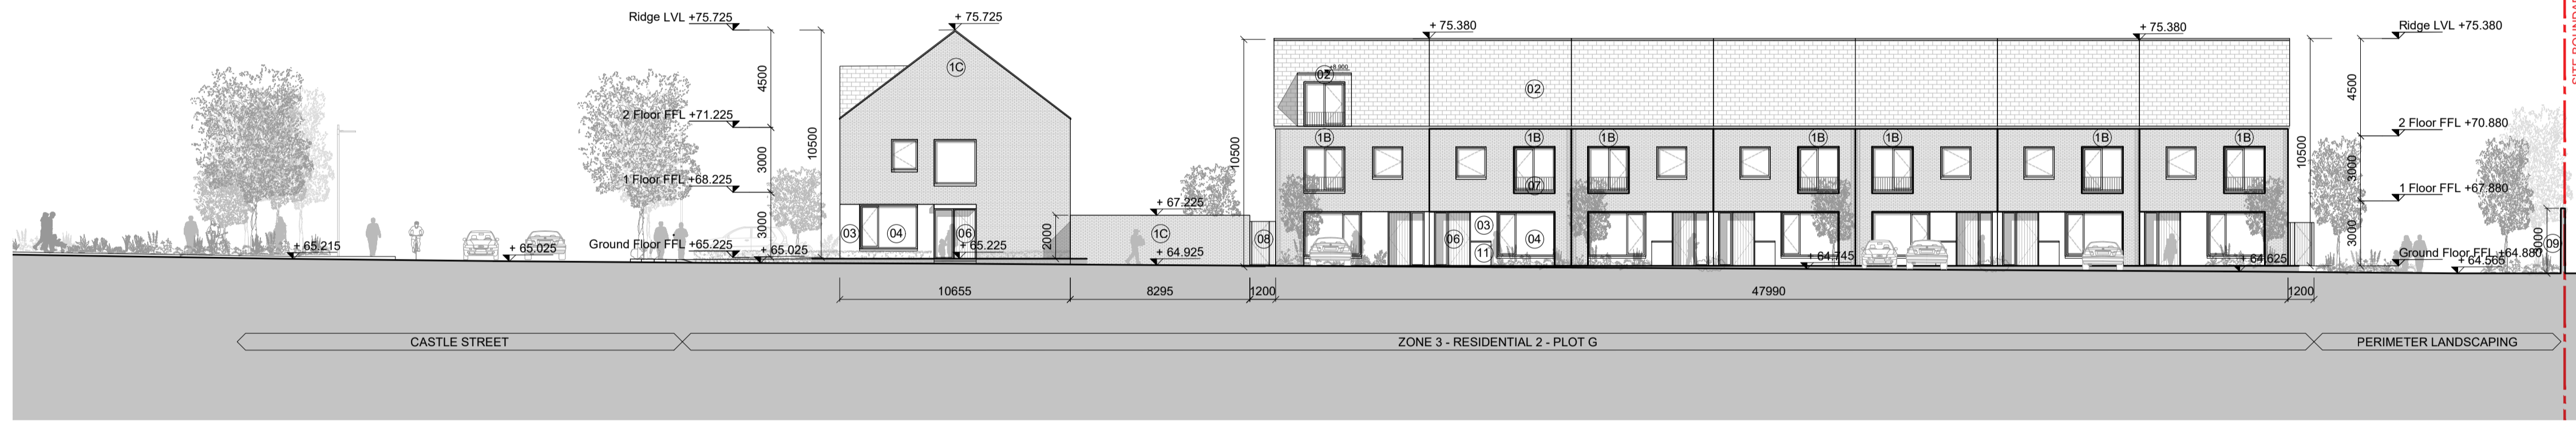

2 ELEVATION GG
G400 SCALE: 1:200



3 ELEVATION EE
G400 SCALE: 1:200



4 ELEVATION FF
G400 SCALE: 1:200


NOTES / LEGEND

- | | |
|--|---|
| (1A) DARK TONED BRICKWORK | (05) DOUBLE GLAZED SLIDING DOOR WITH FRAMES TO SELECTED COLOUR FINISH |
| (1B) MID TONED BRICKWORK | (06) TIMBER ENTRANCE DOOR TO SELECTED COLOUR FINISH |
| (1C) LIGHT TONED BRICKWORK | (07) METAL RAILING TO SELECTED COLOUR FINISH |
| (02) SLATE ROOF TILE | (08) TIMBER PRIVACY FENCE / GATE |
| (03) SELF FINISH RENDER TO SELECTED COLOUR FINISH | (09) 3M HIGH IMPERFORATE ACOUSTIC BARRIER |
| (04) DOUBLE GLAZED WINDOW UNIT WITH FRAMES TO SELECTED COLOUR FINISH | (10) METAL CLAD CANOPY TO SELECTED COLOUR FINISH |
| | (11) BIN STORE. SELF COLOURED RENDER FINISH TO SELECTED COLOUR FINISH |

GENERAL NOTES:

- DRAWING TO BE READ IN CONJUNCTION WITH ALL OTHER DRAWINGS AND REPORTS PREPARED BY MOLA AND DESIGN TEAM MEMBERS.
- THE DIMENSION / BUILDING HEIGHT IS TAKEN FROM A DATUM AT THE HIGH POINT ON THE STREET. THIS IS WITHIN THE MAXIMUM PERMISSIBLE BUILDING HEIGHT OF 18M (VILLAGE CENTRE) AND 16M (RES 2 / RES 3) IN ACCORDANCE WITH SECTION 2.9 AND TABLE 2.11 OF THE CHERRYWOOD SDZ.
- REFER TO ARCHITECTS ELEVATION DRAWINGS FOR DETAILED SCOPE OF PROPOSED MATERIALS.
- REFER TO 'ARCHITECTS DESIGN REPORT' FOR FURTHER INFORMATION ON PROPOSED MATERIALS.
- LANDSCAPING SHOWN IS INDICATIVE. REFER TO LANDSCAPE ARCHITECTS DRAWINGS FOR DETAILED INFORMATION.

Key Plan:

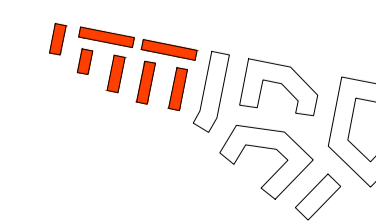

Rev.	Date:	Description:	By:
P-01	25/03/2022	ISSUED FOR PLANNING	MOLA



Notes:
Do not scale.
Use figured dimensions only.
This drawing is to be read in conjunction with all relevant specifications and drawings.
All dimensions to be checked on site.
In the event of any discrepancies between drawings, the contractor is to inform the Architect immediately.

© COPYRIGHT This drawing or design may not be reproduced without permission.

Stage:

PLANNING

Client: 1 CARRICKMINES LAND LIMITED

Project: PRIORSLAND CHERRYWOOD SHD

Drawing: PLOT G: PROPOSED STREET ELEVATION DD- GG

Date: MARCH 2022 Scale: 1:200 @A1 Int. Job No.: 18029

Drawing No.: PLD18-MOLA-G-XX-DR-A-40-G400 Status: Revision: P-01