



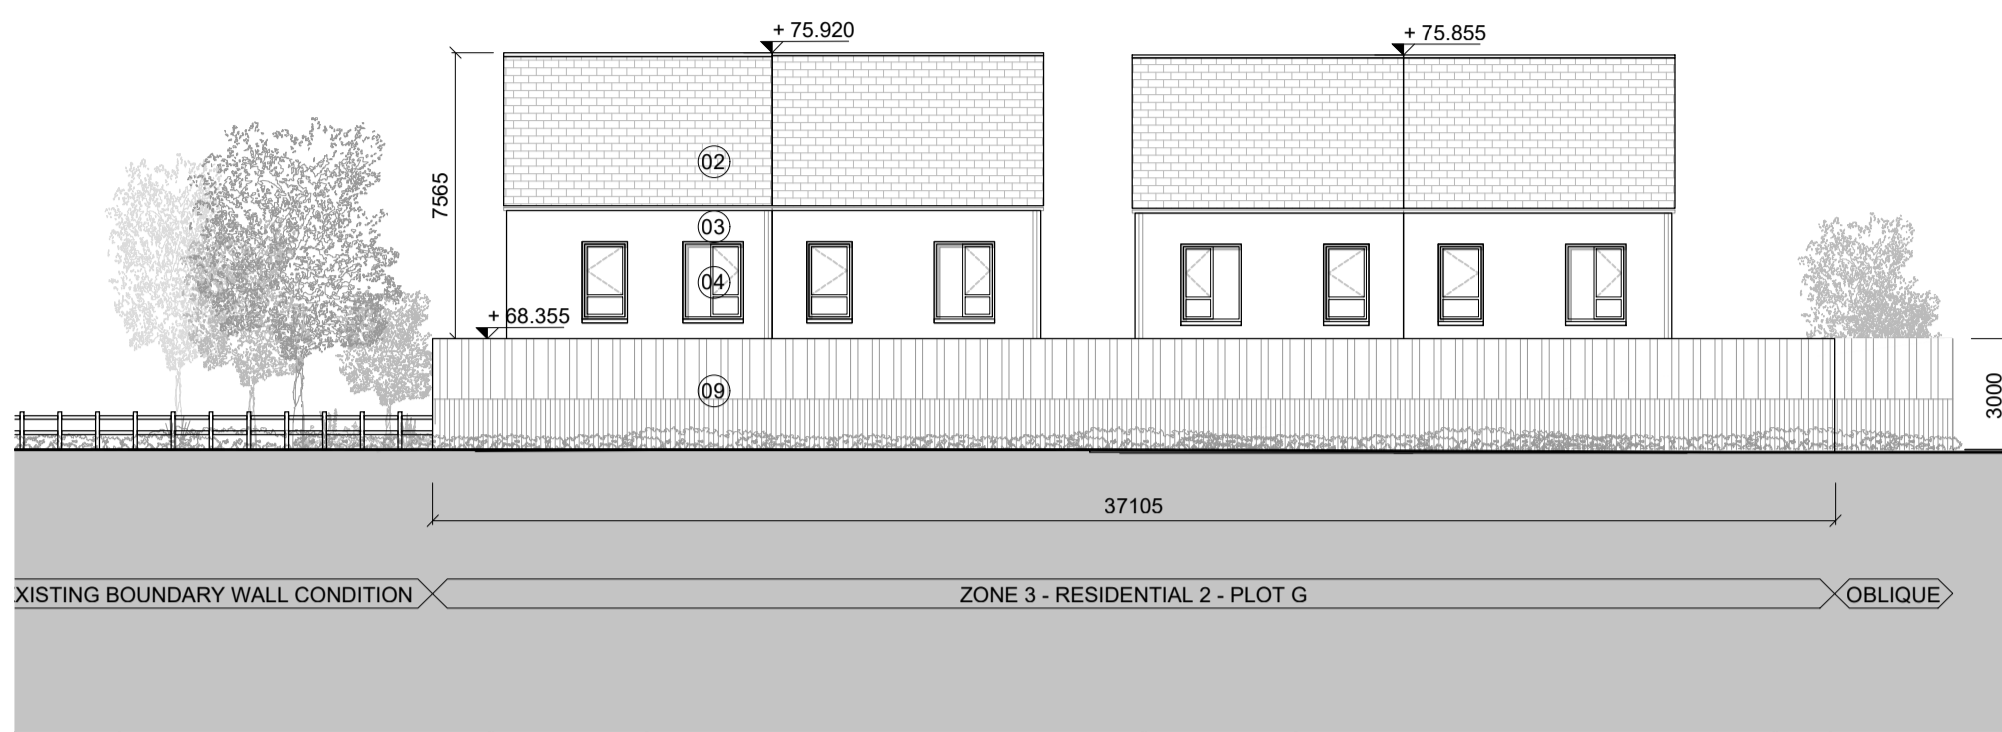

1 ELEVATION NN  
G402 SCALE: 1:200




2 ELEVATION RR  
G402 SCALE: 1:200

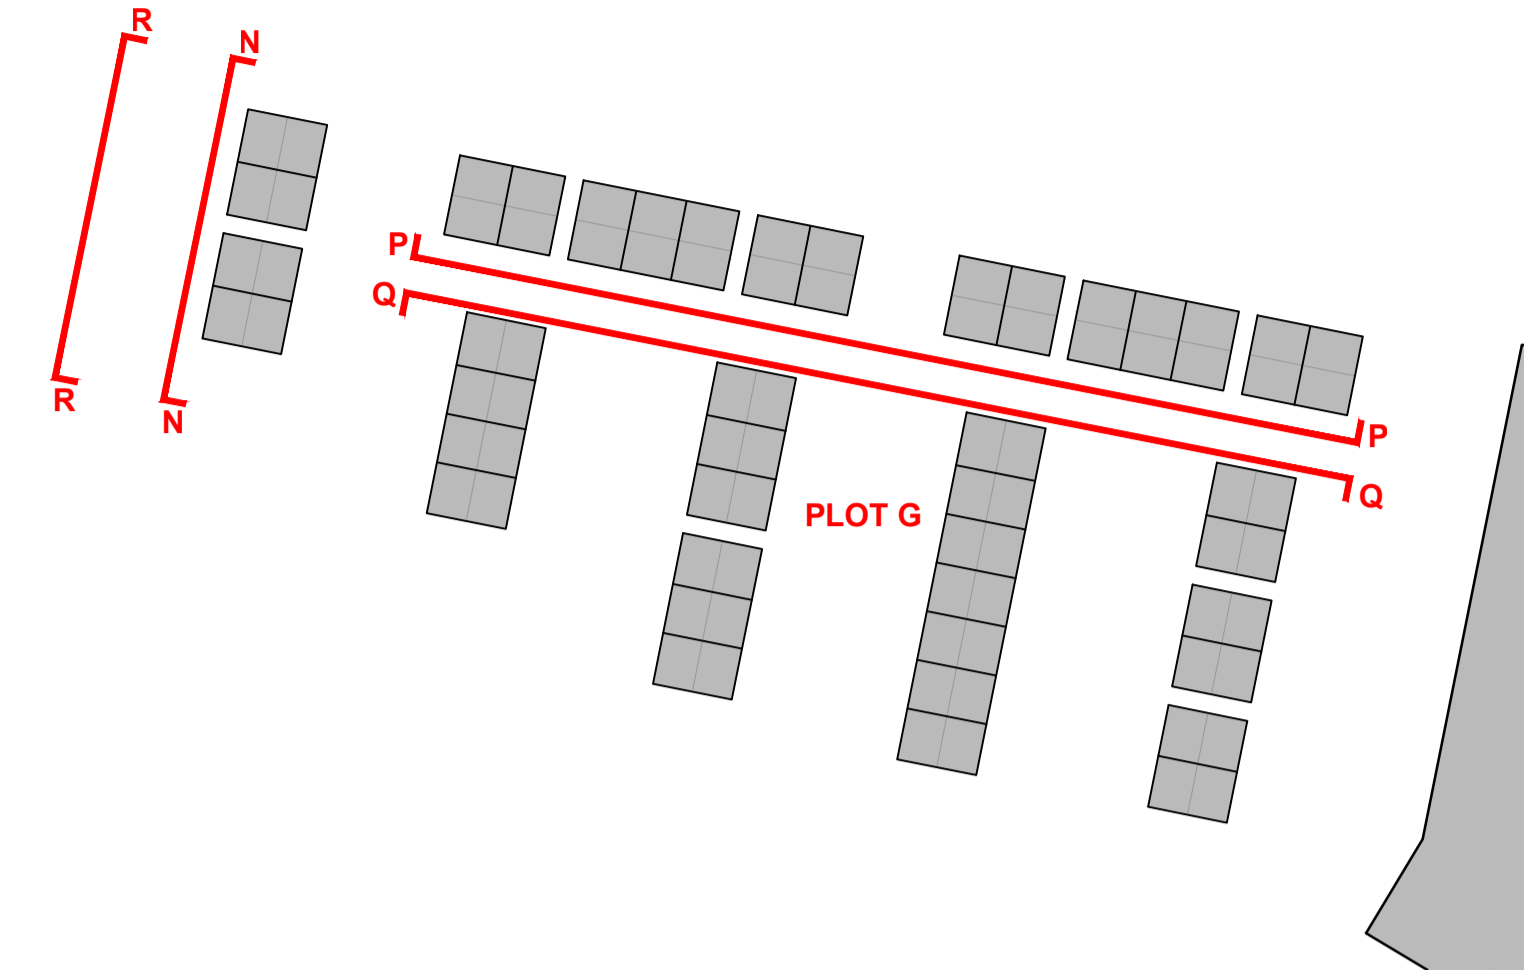

KEY PLAN



3 ELEVATION PP  
G402 SCALE: 1:200

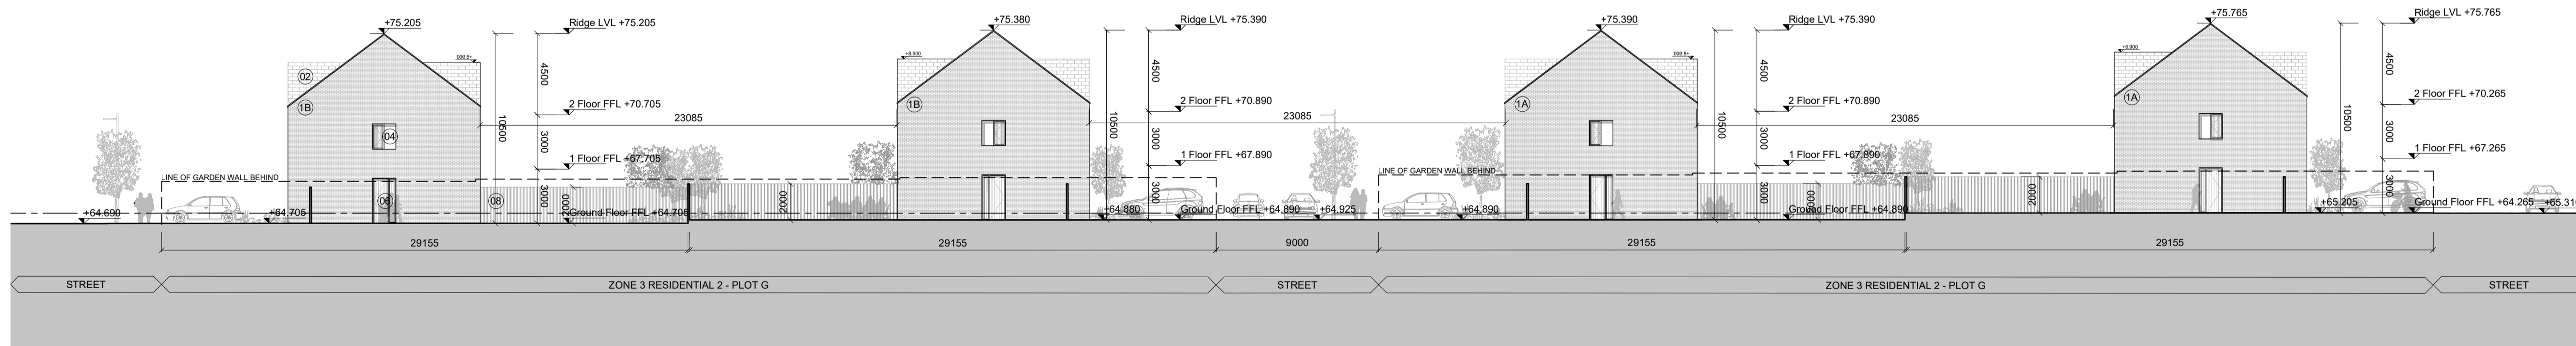


4 ELEVATION QQ  
G402 SCALE: 1:200

NOTES / LEGEND

- (1A) DARK TONED BRICKWORK
- (1B) MID TONED BRICKWORK
- (1C) LIGHT TONED BRICKWORK
- (02) SLATE ROOF TILE
- (03) SELF FINISH RENDER TO SELECTED COLOUR FINISH
- (04) DOUBLE GLAZED WINDOW UNIT WITH FRAMES TO SELECTED COLOUR FINISH
- (05) DOUBLE GLAZED SLIDING DOOR WITH FRAMES TO SELECTED COLOUR FINISH
- (06) TIMBER ENTRANCE DOOR TO SELECTED COLOUR FINISH
- (07) METAL RAILING TO SELECTED COLOUR FINISH
- (08) TIMBER PRIVACY FENCE / GATE
- (09) 3M HIGH IMPERFORATE ACOUSTIC BARRIER
- (10) METAL CLAD CANOPY TO SELECTED COLOUR FINISH
- (11) BIN STORE. SELF COLOURED RENDER FINISH TO SELECTED COLOUR FINISH

GENERAL NOTES:  
 - DRAWING TO BE READ IN CONJUNCTION WITH ALL OTHER DRAWINGS AND REPORTS PREPARED BY MOLA AND DESIGN TEAM MEMBERS.  
 - THE DIMENSION / BUILDING HEIGHT IS TAKEN FROM A DATUM AT THE HIGH POINT ON THE STREET. THIS IS WITHIN THE MAXIMUM PERMISSIBLE BUILDING HEIGHT OF 18M (VILLAGE CENTRE) AND 16M (RES 2 / RES 3) IN ACCORDANCE WITH SECTION 2.9 AND TABLE 2.11 OF THE CHERRYWOOD SDZ  
 - REFER TO ARCHITECTS ELEVATION DRAWINGS FOR DETAILED SCOPE OF PROPOSED MATERIALS  
 - REFER TO 'ARCHITECTS DESIGN REPORT' FOR FURTHER INFORMATION ON PROPOSED MATERIALS  
 - LANDSCAPING SHOWN IS INDICATIVE. REFER TO LANDSCAPE ARCHITECTS DRAWINGS FOR DETAILED INFORMATION.

Key Plan:

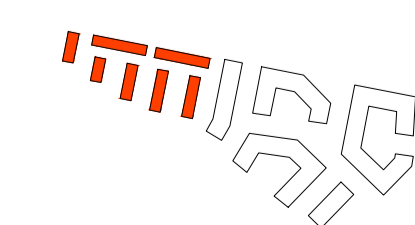

Rev.	Date:	Description:	By:
P-01	25/03/2022	ISSUED FOR PLANNING	MOLA

**MOLA** 2 Donnybrook Road, Donnybrook, Dublin 4, Ireland Telephone +353 1 218 3900 www.molaarchitecture.com

Notes  
 Do not scale.  
 Use figured dimensions only.  
 This drawing is to be read in conjunction with all relevant specifications and drawings.  
 All dimensions to be checked on site.  
 In the event of any discrepancies between drawings, the contractor is to inform the Architect immediately.  
 © COPYRIGHT This drawing or design may not be reproduced without permission.

Stage:	Project:	Client:
PLANNING	1 CARRICKMINES LAND LIMITED	PRIORSLAND CHERRYWOOD SHD
	PLOT G: PROPOSED STREET ELEVATION NN - RR	
	Date: MARCH 2022	Scale: 1:200 @A1
	Drawing No.: PLD18-MOLA-G-XX-DR-A-40-G402	Status: 18029
		Revision: P-01