


ELEVATION SS SCALE: 1:200 1 G403

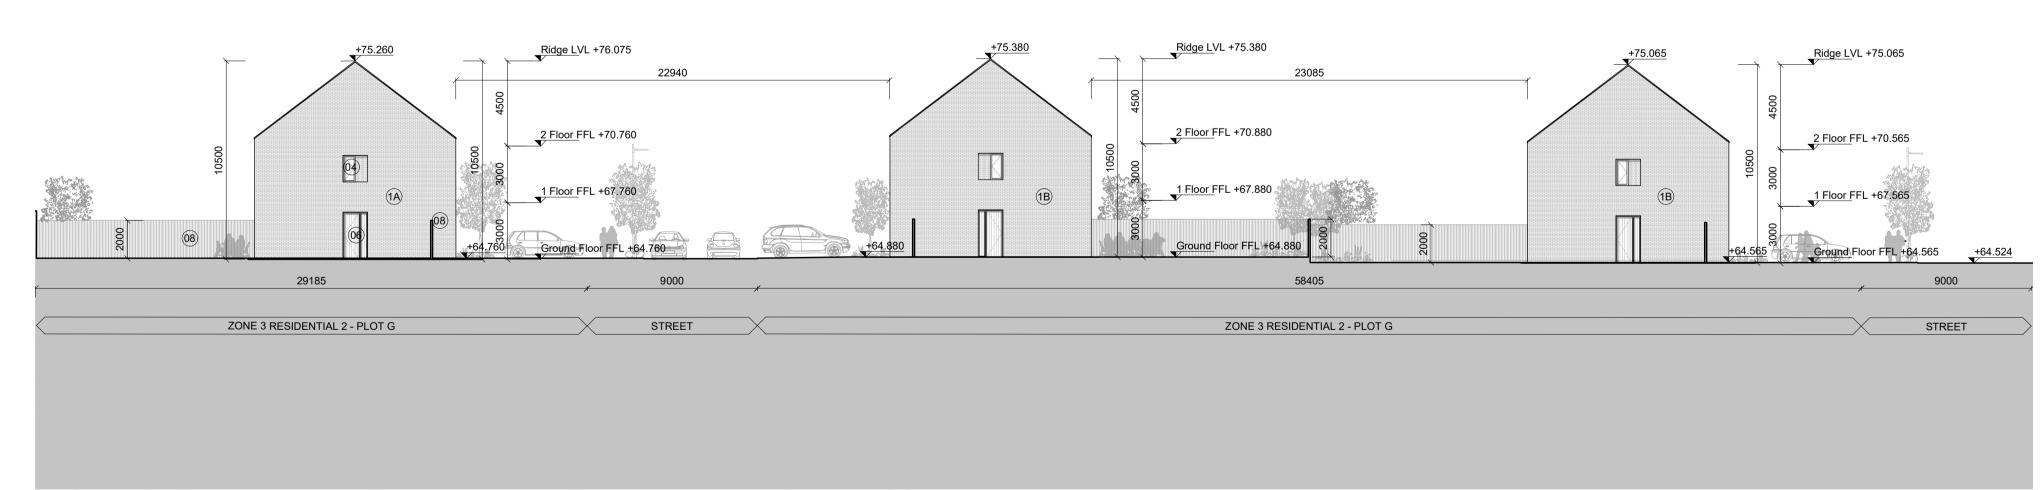








NOTES / LEGEND

OTES /	OTES / LEGEND							
(1A)	DARK TONED BRICKWORK	05	DOUBLE GLAZED SLIDING DOOR WITH FRAMES TO SELECTED COLOUR FINISH	GENERAL NOTES: - DRAWING TO BE READ IN CONJUNCTION WITH				
(1B)	MID TONED BRICKWORK	06	TIMBER ENTRANCE DOOR TO SELECTED COLOUR FINISH	REPORTS PREPARED BY MOLA AND DESIGN T - THE DIMENSION / BUILDING HEIGHT IS TAKEN				
(1C)	LIGHT TONED BRICKWORK	07	METAL RAILING TO SELECTED COLOUR FINISH	POINT ON THE STREET. THIS IS WITHIN THE M HEIGHT OF 18M (VILLAGE CENTRE) AND 16M (I				
(02)	SLATE ROOF TILE	08	TIMBER PRIVACY FENCE / GATE	WITH SECTION 2.9 AND TABLE 2.11 OF THE CH - REFER TO ARCHITECTS ELEVATION DRAWING				
(03)	SELF FINISH RENDER TO SELECTED COLOUR FINISH	09	3M HIGH IMPERFORATE ACOUSTIC BARRIER	PROPOSED MATERIALS.				
\bigcirc	DOUBLE GLAZED WINDOW UNIT WITH FRAMES TO	(10)	METAL CLAD CANOPY TO SELECTED COLOUR FINISH	 REFER TO 'ARCHITECTS DESIGN REPORT' FOF PROPOSED MATERIALS. 				
04	SELECTED COLOUR FINISH	<u>(11)</u>	BIN STORE. SELF COLOURED RENDER FINISH TO SELECTED COLOUR FINISH	 LANDSCAPING SHOWN IS INDICATIVE. REFER DRAWINGS FOR DETAILED INFORMATION. 				

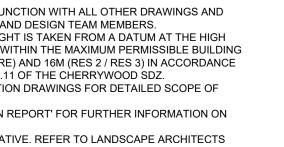



G403 SCALE: 1:200



Key Plan:

Rev:	Date:	Description:	By:
P-01	25/03/2022	ISSUED FOR PLANNING	MOLA
		1	
		1	
		1	
		I]
		1	
		1	
		1	

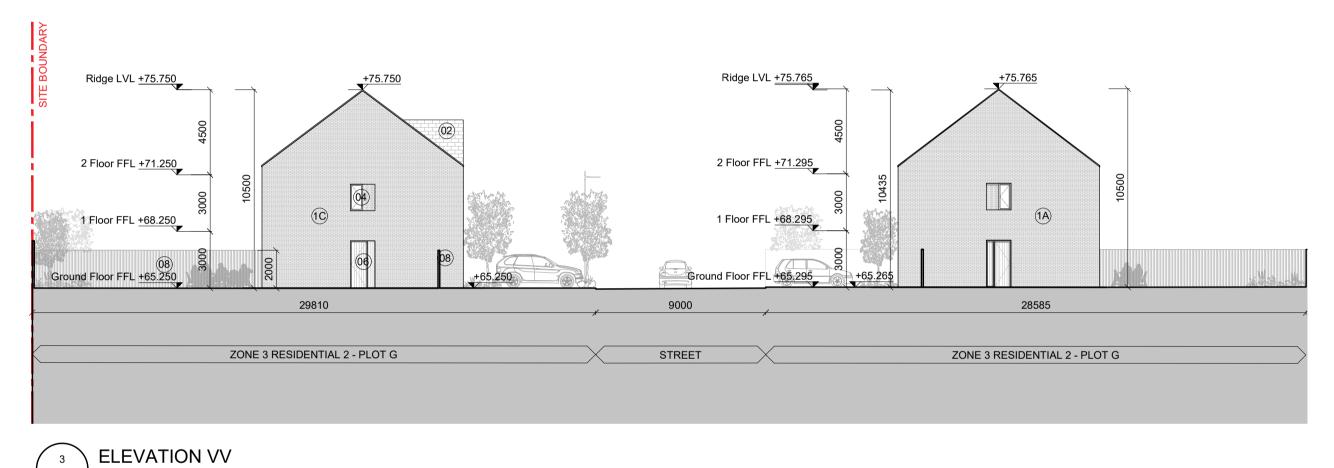

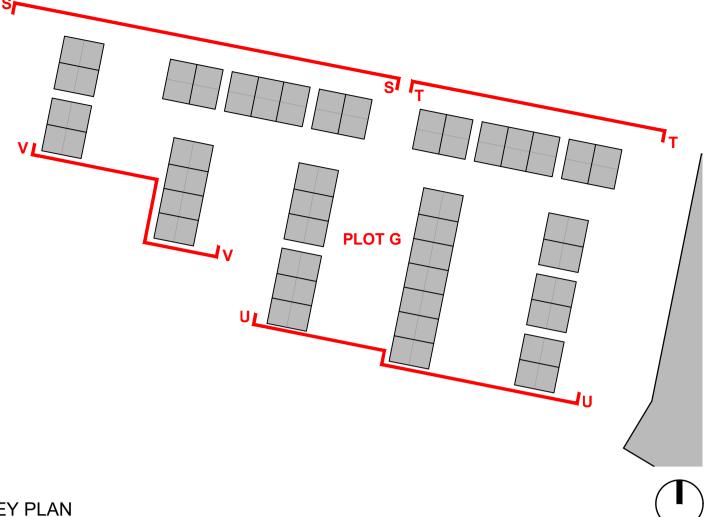

KEY PLAN



Stage:

PLANNING		
Client: 1 CARRICKMINES LAND LIMITED		
Project: PRIORSLAND CHERRYWOOD SHD		
Drawing: PLOT G: STREET ELEVATION SS - VV		
Date: Scale:	Int. Job N	o:
MARCH 2022 1:200 @A1	18	8029
Drawing No.:	Status:	Revision:
PLD18-MOLA-G-XX-DR-A-40-G403	-	P-01

Notes Do not scale. Use figured dimensions only. This drawing is to be read in conjunction with all relevant specifications and drawings. All dimensions to be checked on site. In the event of any discrepancies between drawings, the contractor is to inform the Architect immediately.

© COPYRIGHT This drawing or design may not be reproduced without permission