


2 SITE SECTION C-C XX 303 SCALE: 1:200

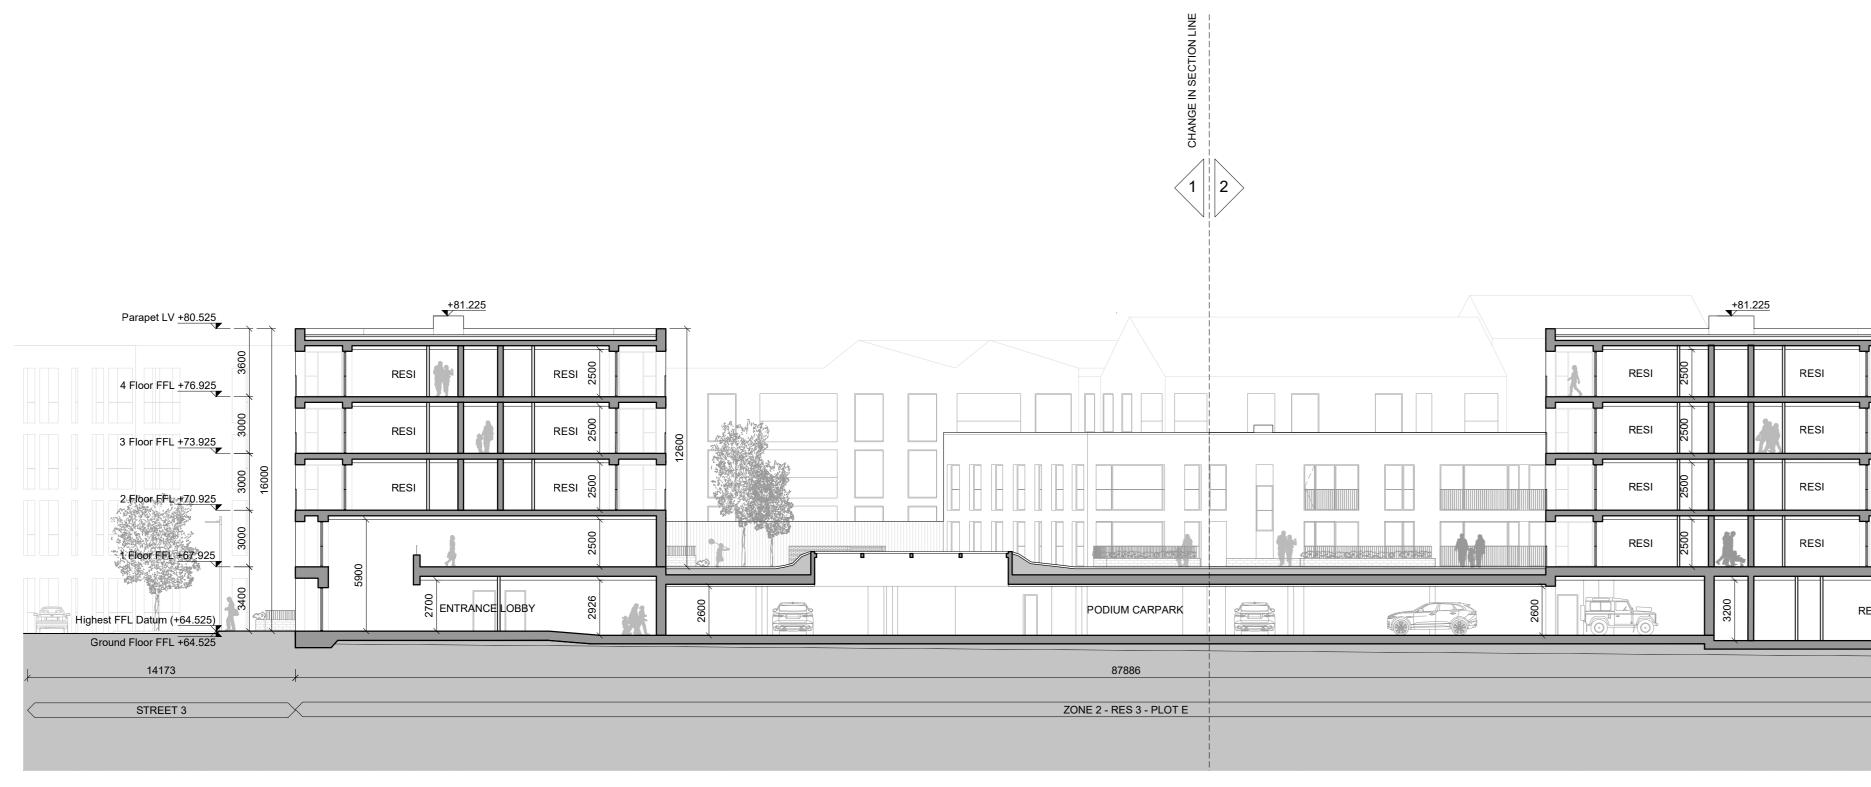



NOTES / LEGEND GENERAL NOTES:


- DRAWING TO BE READ IN CONJUNCTION WITH ALL OTHER DRAWINGS AND REPORTS PREPARED BY MOLA AND DESIGN TEAM MEMBERS.
- THE DIMENSION / BUILDING HEIGHT IS TAKEN FROM A DATUM AT THE HIGH POINT ON THE STREET. THIS IS WITHIN THE MAXIMUM PERMISSIBLE BUILDING HEIGHT
- OF 18M (VILLAGE CENTRE) AND 16M (RES 2 / RES 3) IN ACCORDANCE WITH SECTION 2.9 AND TABLE 2.11 OF THE CHERRYWOOD SDZ.
- REFER TO ARCHITECTS ELEVATION DRAWINGS FOR
- DETAILED SCOPE OF PROPOSED MATERIALS. REFER TO 'ARCHITECTS DESIGN REPORT' FOR FURTHER INFORMATION ON PROPOSED MATERIALS.
- LANDSCAPING SHOWN IS INDICATIVE. REFER TO LANDSCAPE ARCHITECTS DRAWINGS FOR DETAILED INFORMATION.

		Parapet LV +80.525	Parapet LV +79.900		_	+80.6	<u>0</u> 0		_	
	3600	4 Floor FFL +76.925	4 Floor FFL +76.300	3600	RESI	2EOO		RESI		
	3000	3 Floor FFL +73.925	3 Floor FFL <u>+73.300</u>	3000	RESI	2500		RESI		
	16000	2 Floor FFL +70.925	2 Floor FFL <u>+79.300</u>	15950	RESI	2400		RESI		
	3000	1. Floor FFL +67.925	1 Floor FFL +67.300	3000	RESI	2400		RESI		
RESI	Highest FFL Datum (+64.525) Highest FFL Datum (+63.950)			ନ୍ତ୍ର 63.950)	ENTRANCE LOBBY			1.1		
	 լ 1925 լ		5 Ground Floor FFL +63.950 5573	ل 4194 ل		20000			5304 L	18450
			STREET 2.2	* * *		ZONE 2 - RES 3 - P	LOT D			PLOT D - BIKE / BIN STOR

Diff.  $\bigcirc$ 

Key Plan:

## Rev: Date: Description: By: P-01\_25/03/2022\_1SSUED FOR PLANNING MOLA\_1

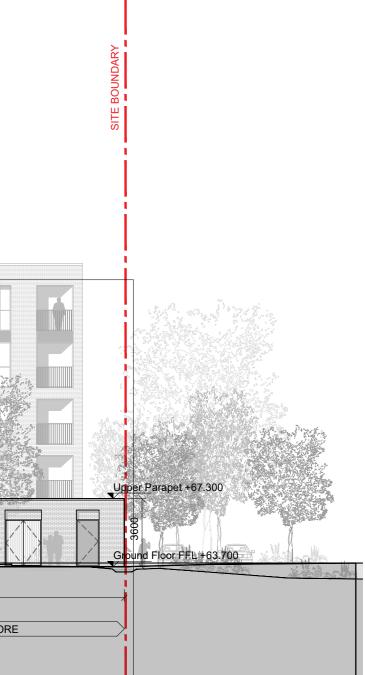



\_\_\_\_\_

2 Donnybrook Road, Donnybrook, Dublin 4, Ireland Telephone +353 1 218 3900 www.molaarchitecture.com

 Notes

 Do not scale.

 Use figured dimensions only.

 This drawing is to be read in conjunction with all relevant

 specifications and drawings.

 All dimensions to be checked on site.

 In the event of any discrepancies between drawings, the contractor is to inform the Architect immediately.

© COPYRIGHT This drawing or design may not be reproduced without permission

Stage:



1 CARRICKMINES LAND LIMITED

PRIORSLAND CHERRYWOOD SHD Drawing: PROPOSED SITE SECTION C-C & D-D Scale:

MARCH 2022 1:200 @A0 Drawing No.: PLD18-MOLA-XX-XX-DR-A-30-XX303

Int. Job No: 18029 Status: Revision: P-01