


LEGEND:
 EXTENT OF PROPOSED DEVELOPMENT ———

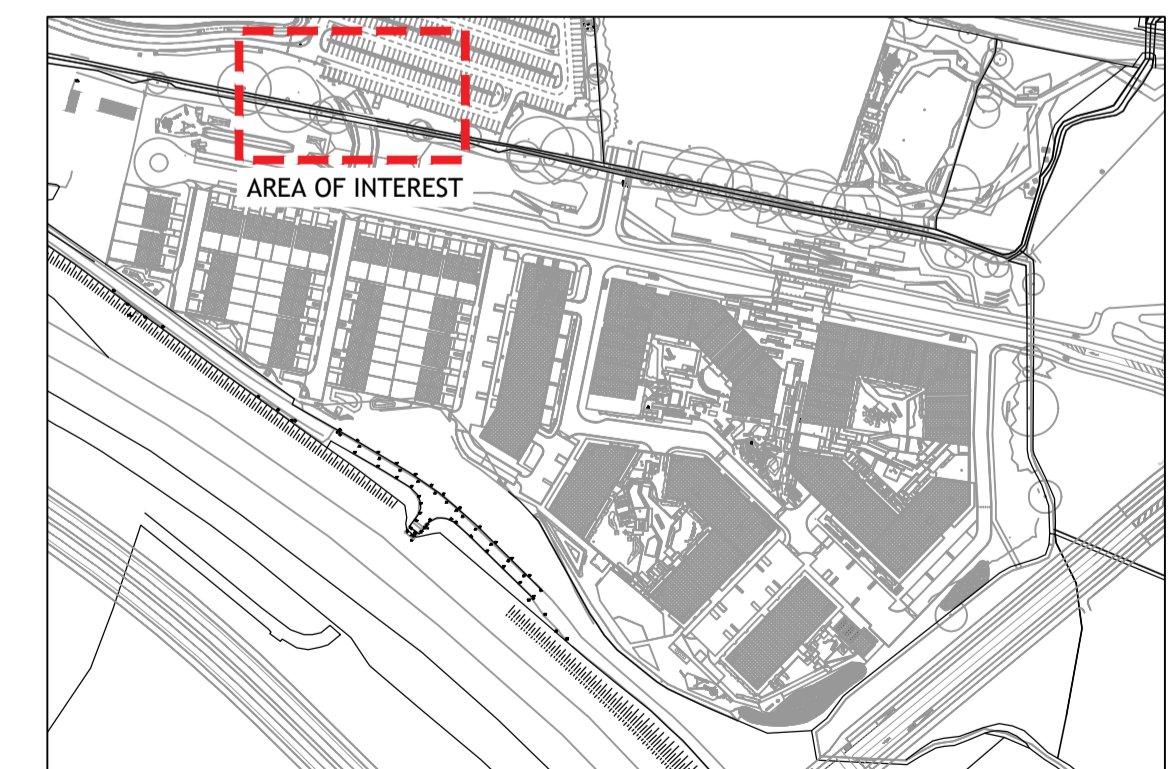

SITE KEY PLAN
 SCALE: NOT TO SCALE

© Punch Consulting Engineers
 This drawing and any design hereon is the copyright of the Consultants and must not be reproduced without their written consent.
 All drawings remain the property of the Consultants.
 Figured dimension only to be taken from this drawing.
 Consultants to be informed immediately of any discrepancies before work proceeds.



Date Drawn: FEBRUARY 2020
 Drawn By: IBS
 Date Issued: 2021-03-01
 Issued By: IBS



Rev	Amendment	By	Date
PLO	PLANNING ISSUE	IBS	2022/03/28

Client:
 1 CARRICKMINES LAND LTD.

Job: PRIORSLAND CHERRYWOOD SHD
 Title: TEMPORARY PEDESTRIAN & CYCLE ACCESS LAYOUT
PUNCH consulting engineers
 Dublin | Limerick | Cork | Galway | Glasgow
 Carnegie House, Library Road, Dun Laoghaire, Co. Dublin, A96 C7W7
 IRL: +353 1 271 2200 www.punchconsulting.com

Stage: PLANNING
 Scale @ A1: AS SHOWN
 Technician Check: IBS
 Engineer Check: PC
 Approved: PC
 Drawing No: 182186-008
 Rev: PLO