


INDICATIVE LAYOUT OF PROPOSED ACCESS TO FUTURE TRANSPORT INTERCHANGE  
 SCALE 1:250

**LEGEND:**  
 EXTENT OF PROPOSED DEVELOPMENT

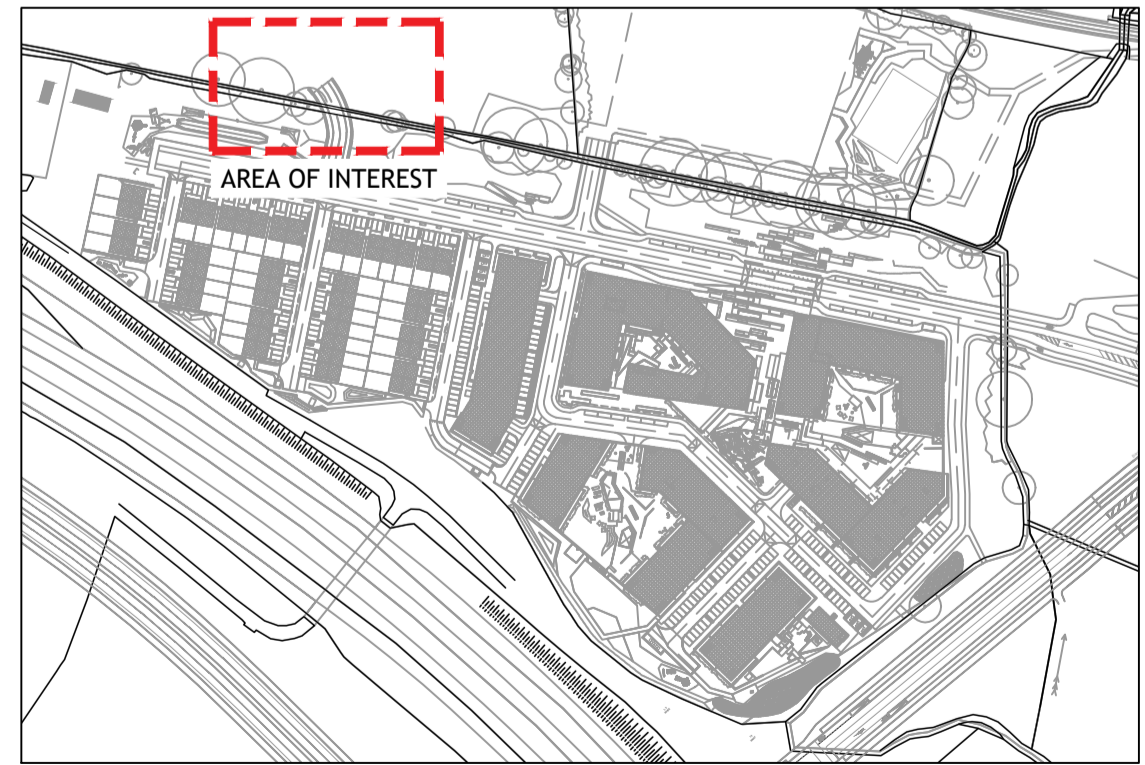

SITE KEY PLAN  
 SCALE: NOT TO SCALE

© Punch Consulting Engineers

This drawing and any design hereon is the copyright of the Consultants and must not be reproduced without their written consent. All drawings remain the property of the Consultants. Figured dimension only to be taken from this drawing. Consultants to be informed immediately of any discrepancies before work proceeds.

Date Drawn:	FEBRUARY 2020
Drawn By:	IBS
Date Issued:	2021-03-01
Issued By:	IBS



Rev	Amendment	By	Date
PL0	PLANNING ISSUE	IBS	2022/03/28

Client:  
 1 CARRICKMINES LAND LTD.

Job: PRIORSLAND CHERRYWOOD SHD  
 Title: INDICATIVE LAYOUT OF PROPOSED ACCESS TO FUTURE TRANSPORT INTERCHANGE - PERMANENT PROPOSAL

**PUNCH** consulting engineers  
 Dublin | Limerick | Cork | Galway | Glasgow  
 Carnegie House, Library Road, Dun Laoghaire, Co. Dublin, A96 C7W7  
 IRL: +353 1 271 2200 www.punchconsulting.com

Stage:	PLANNING
Scale @ A1:	AS SHOWN
Technician Check:	IBS
Engineer Check:	PC
Approved:	PC
Drawing No:	182186-009b
Rev:	PL0