



Section 290.000

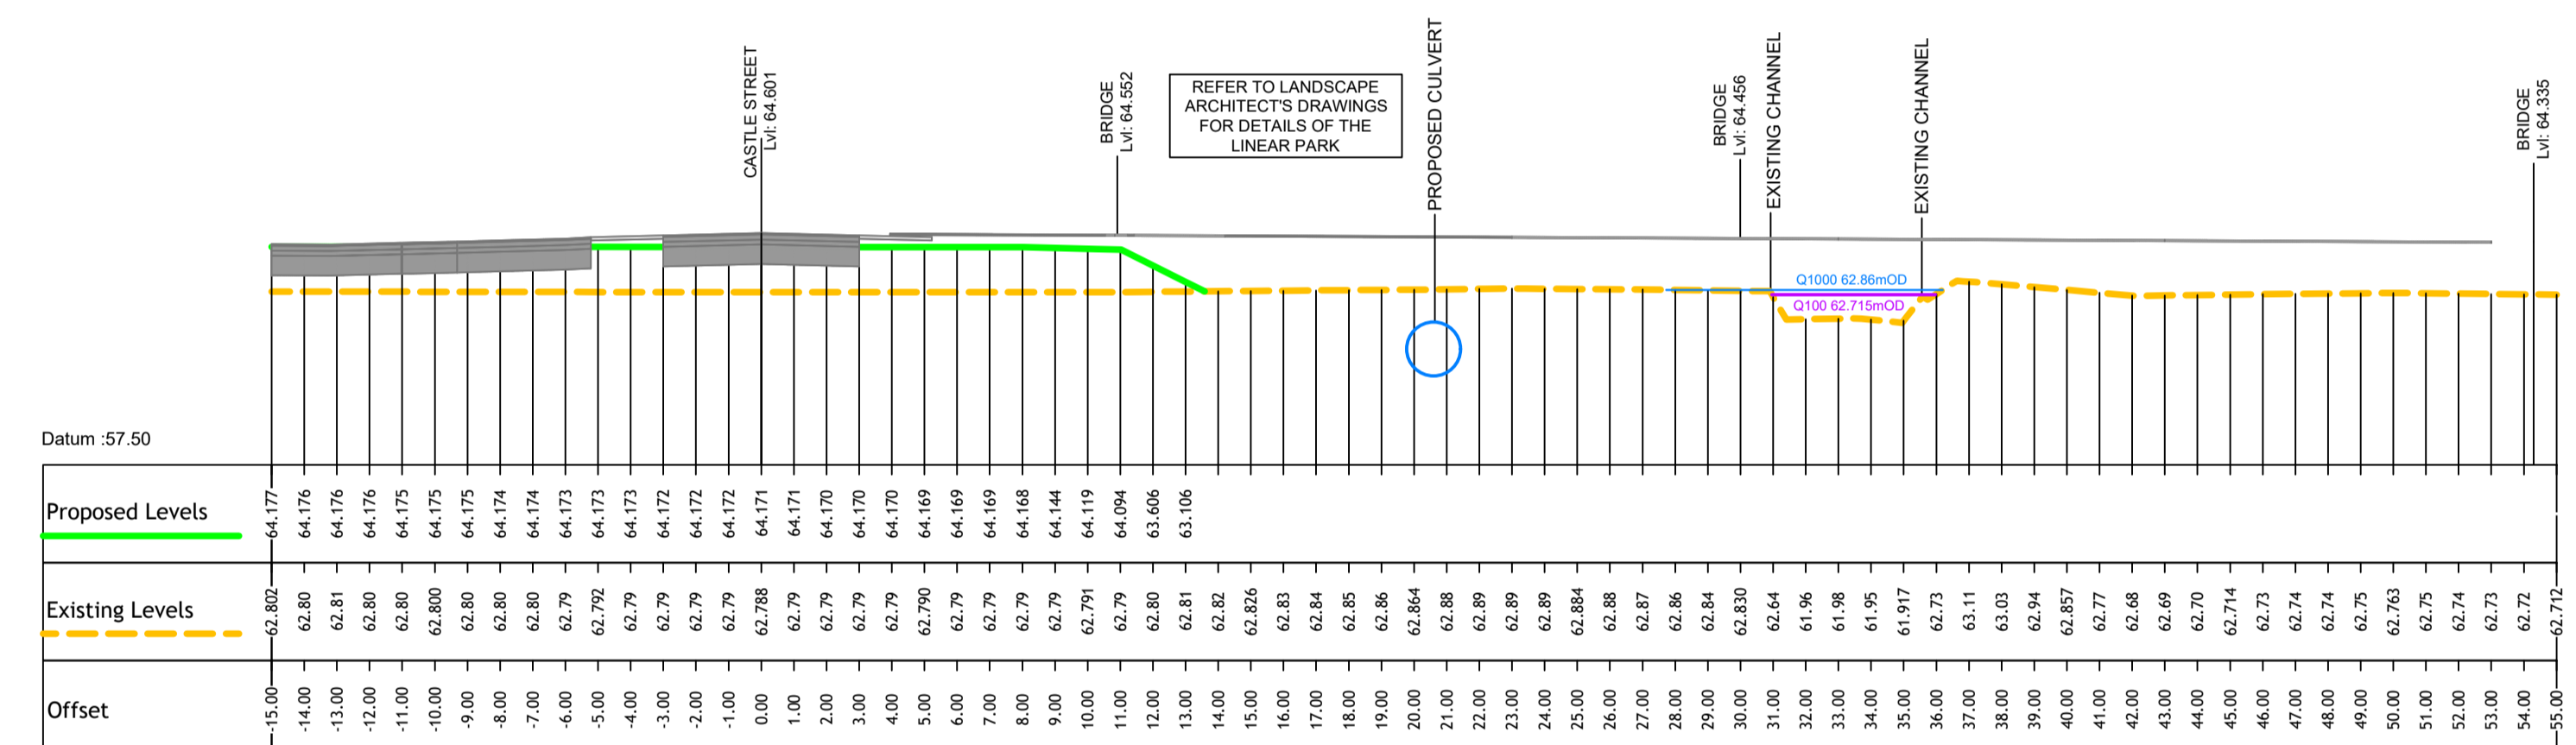

Section 301.5

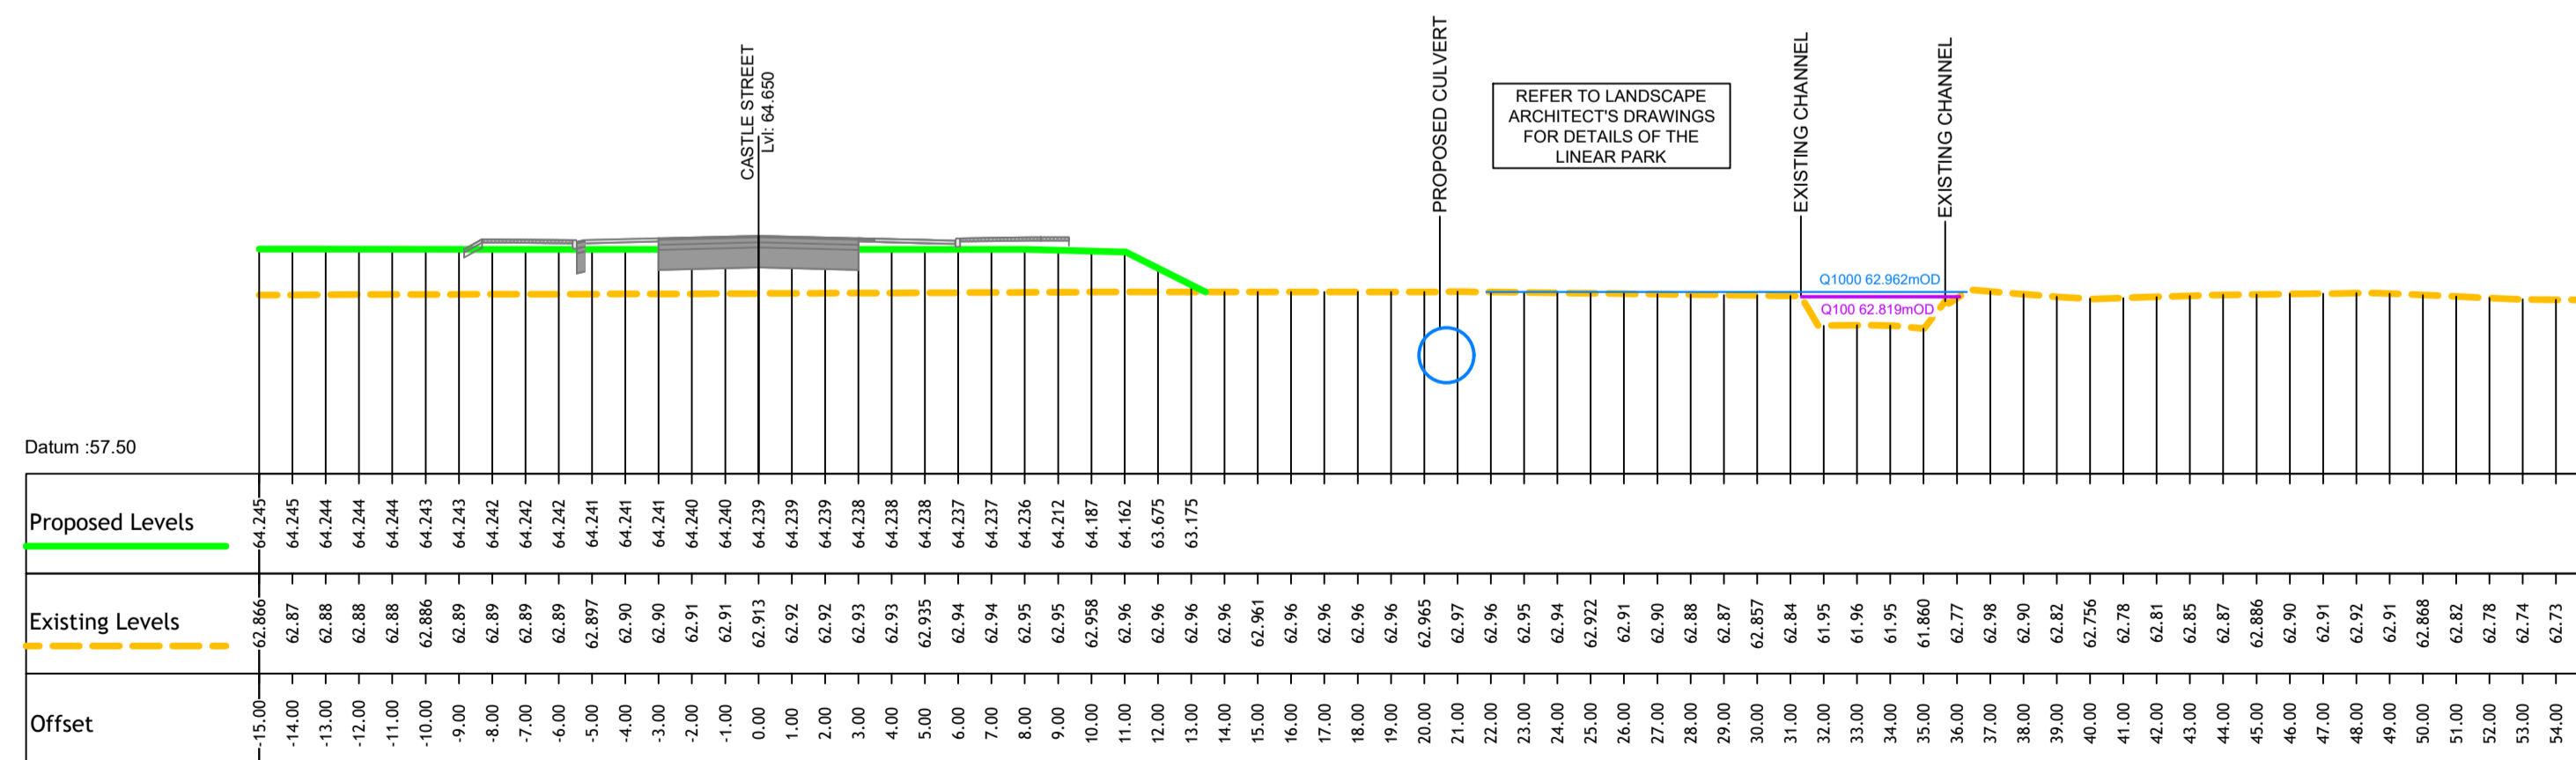

Section 310.000

© PUNCH Consulting Engineers

This drawing and any design hereon is the copyright of the Consultants and must not be reproduced without their written consent. All drawings remain the property of the Consultants. Figured dimension only to be taken from this drawing. Consultants to be informed immediately of any discrepancies before work proceeds.

COLOUR DRAWING

Date Drawn: 2019-01-22

Drawn By: T. Hanley

Date Issued: 2021-03-01

Issued By: IBS



Rev	Amendment	By	Date
PLD	PLANNING ISSUE	IBS	2022/03/28

Client:

1 CARRICKMINES LAND LTD.

Job: PRIORSLAND CHERRYWOOD SHD - PERMANENT PROPOSAL

Title: CHANNEL UPGRADE WORKS SHEET 2

Stage: PLANNING

Scale @ A1: 1:200

Engineer Check:

Approved:

IRL: +353 1 271 2200 www.punchconsulting.com

182-186-036 PLO