




Section 360.000

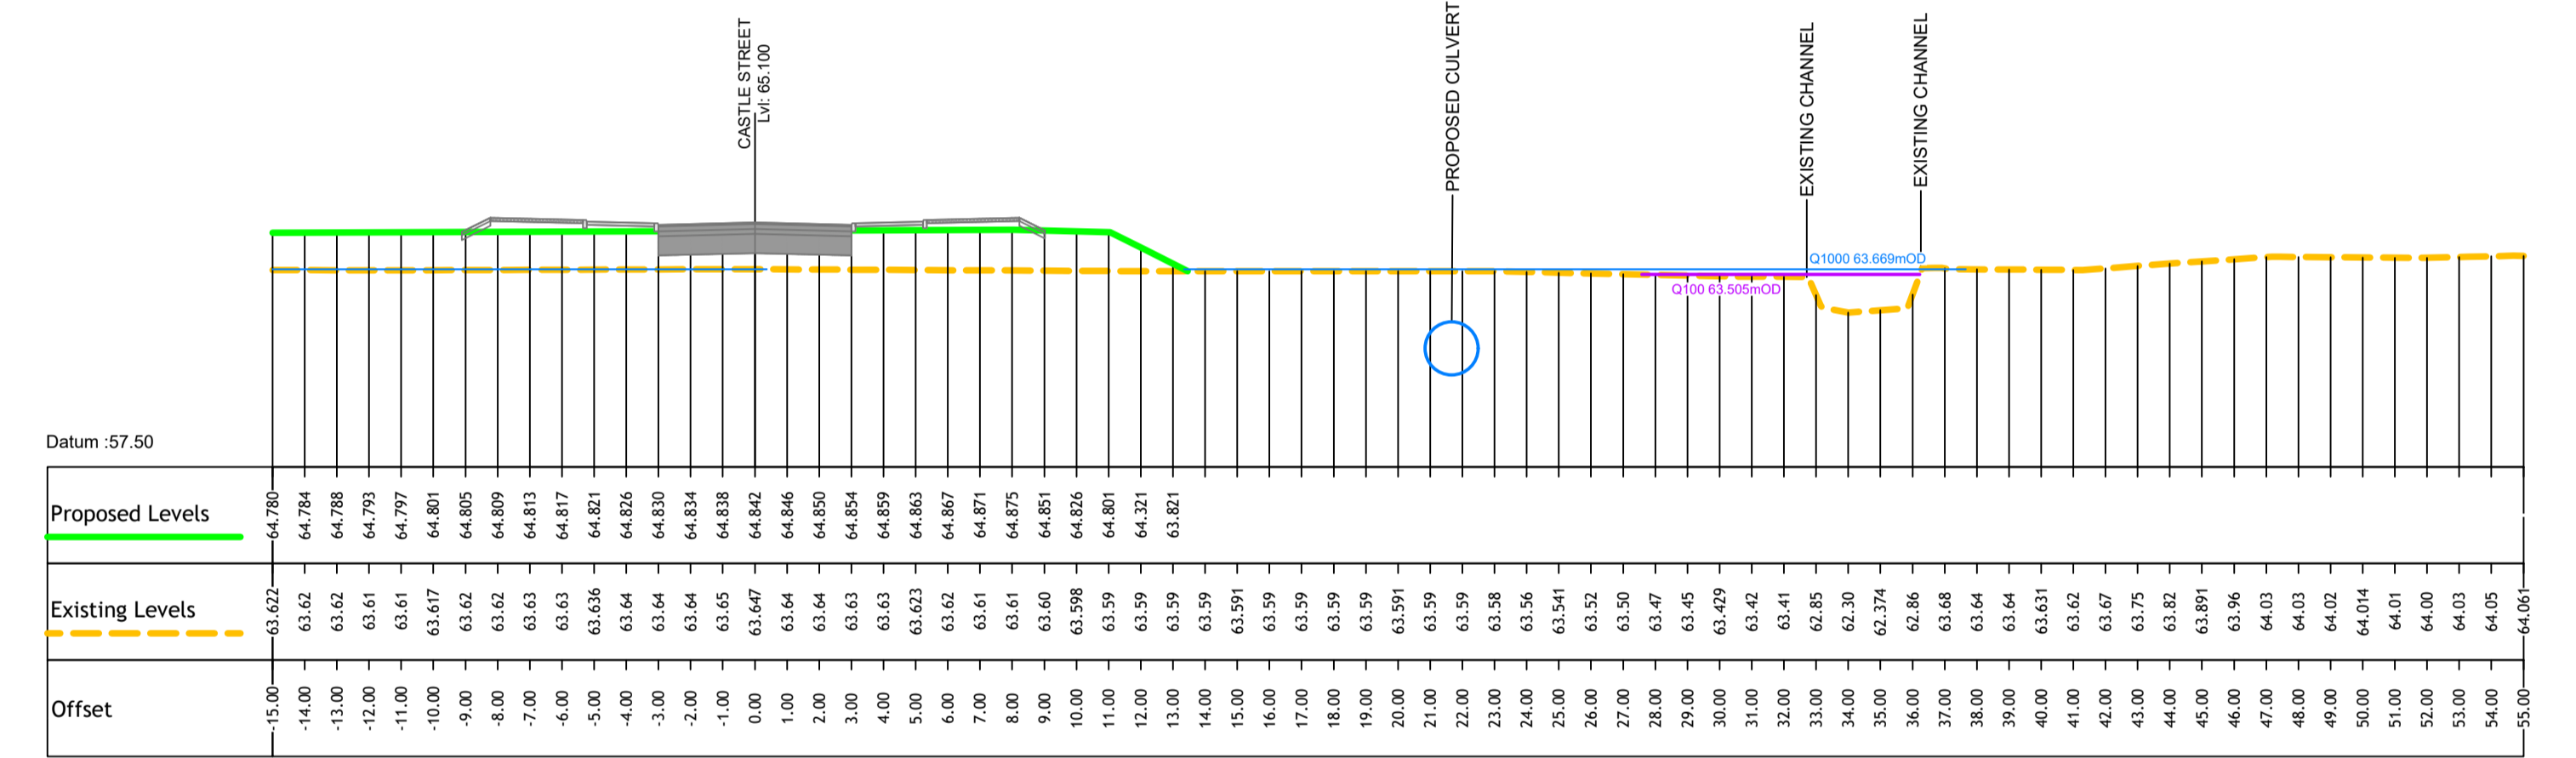

Section 400.000

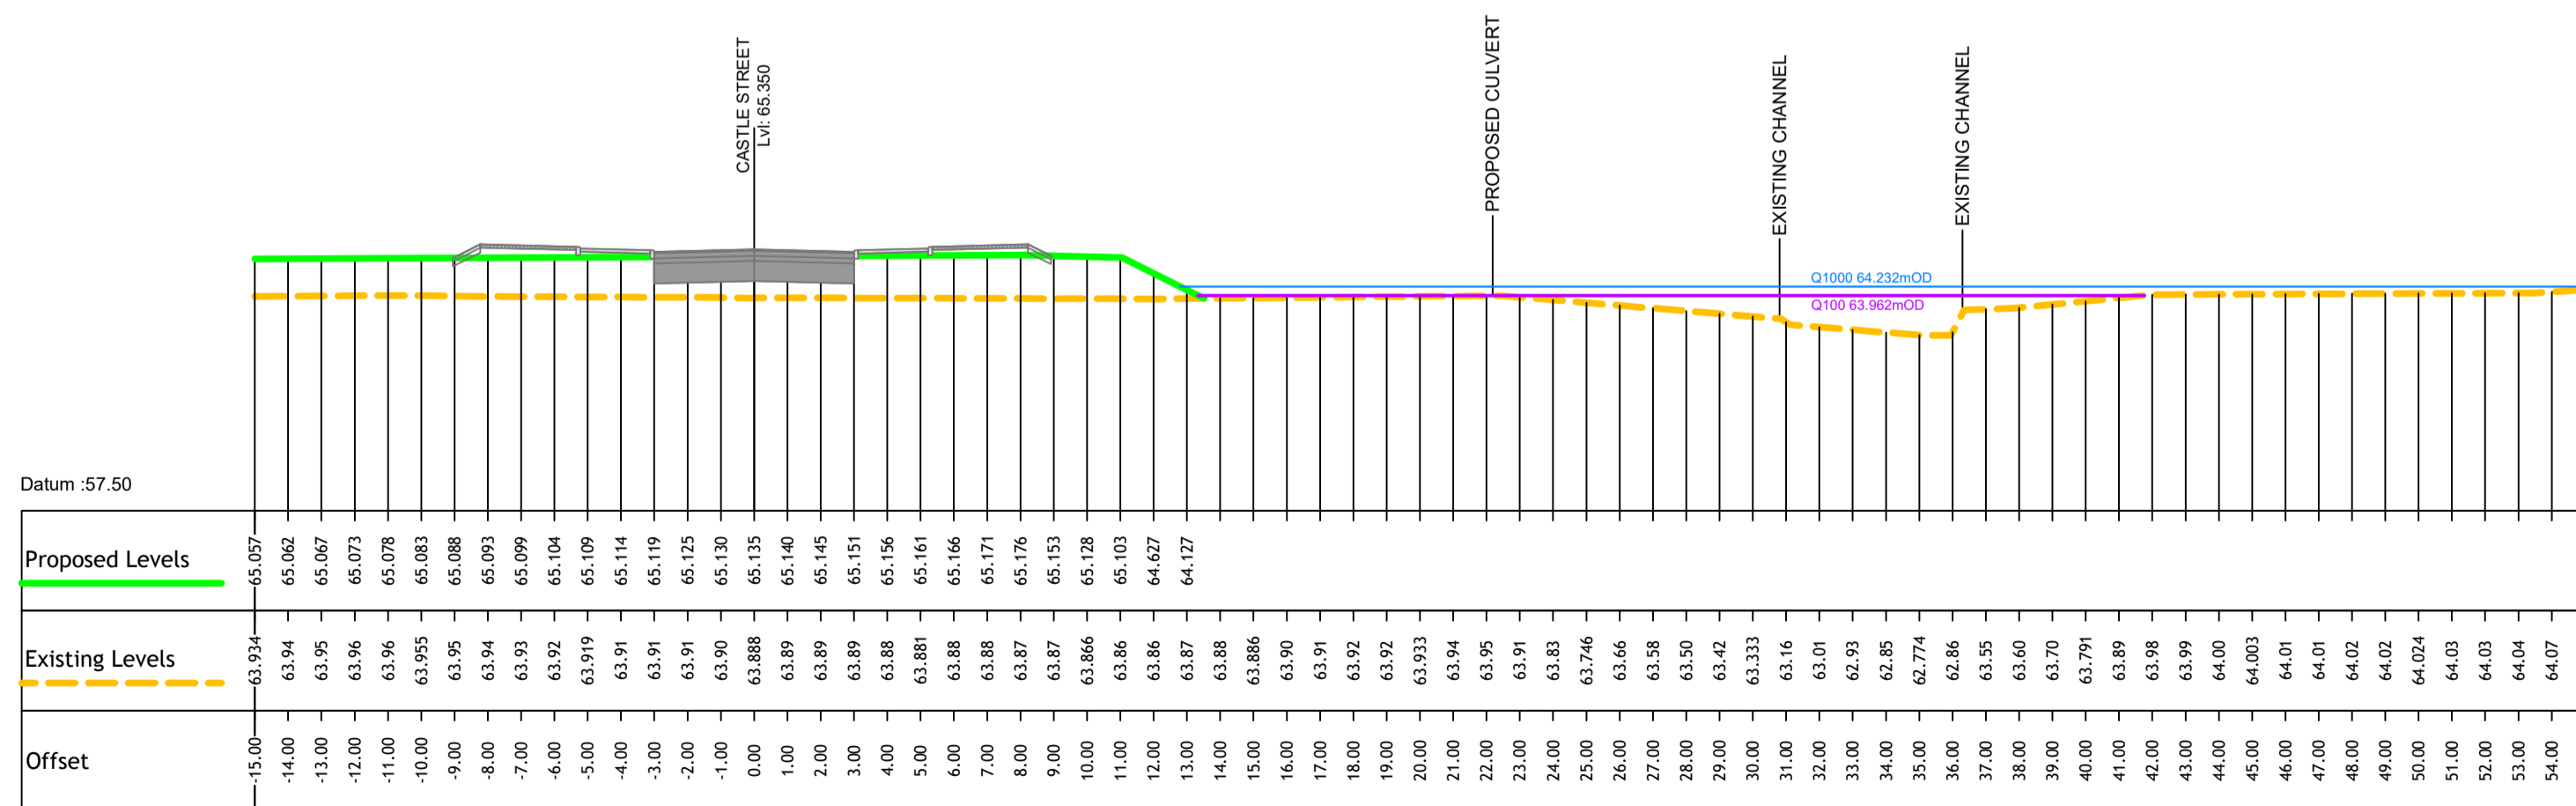

Section 450.000

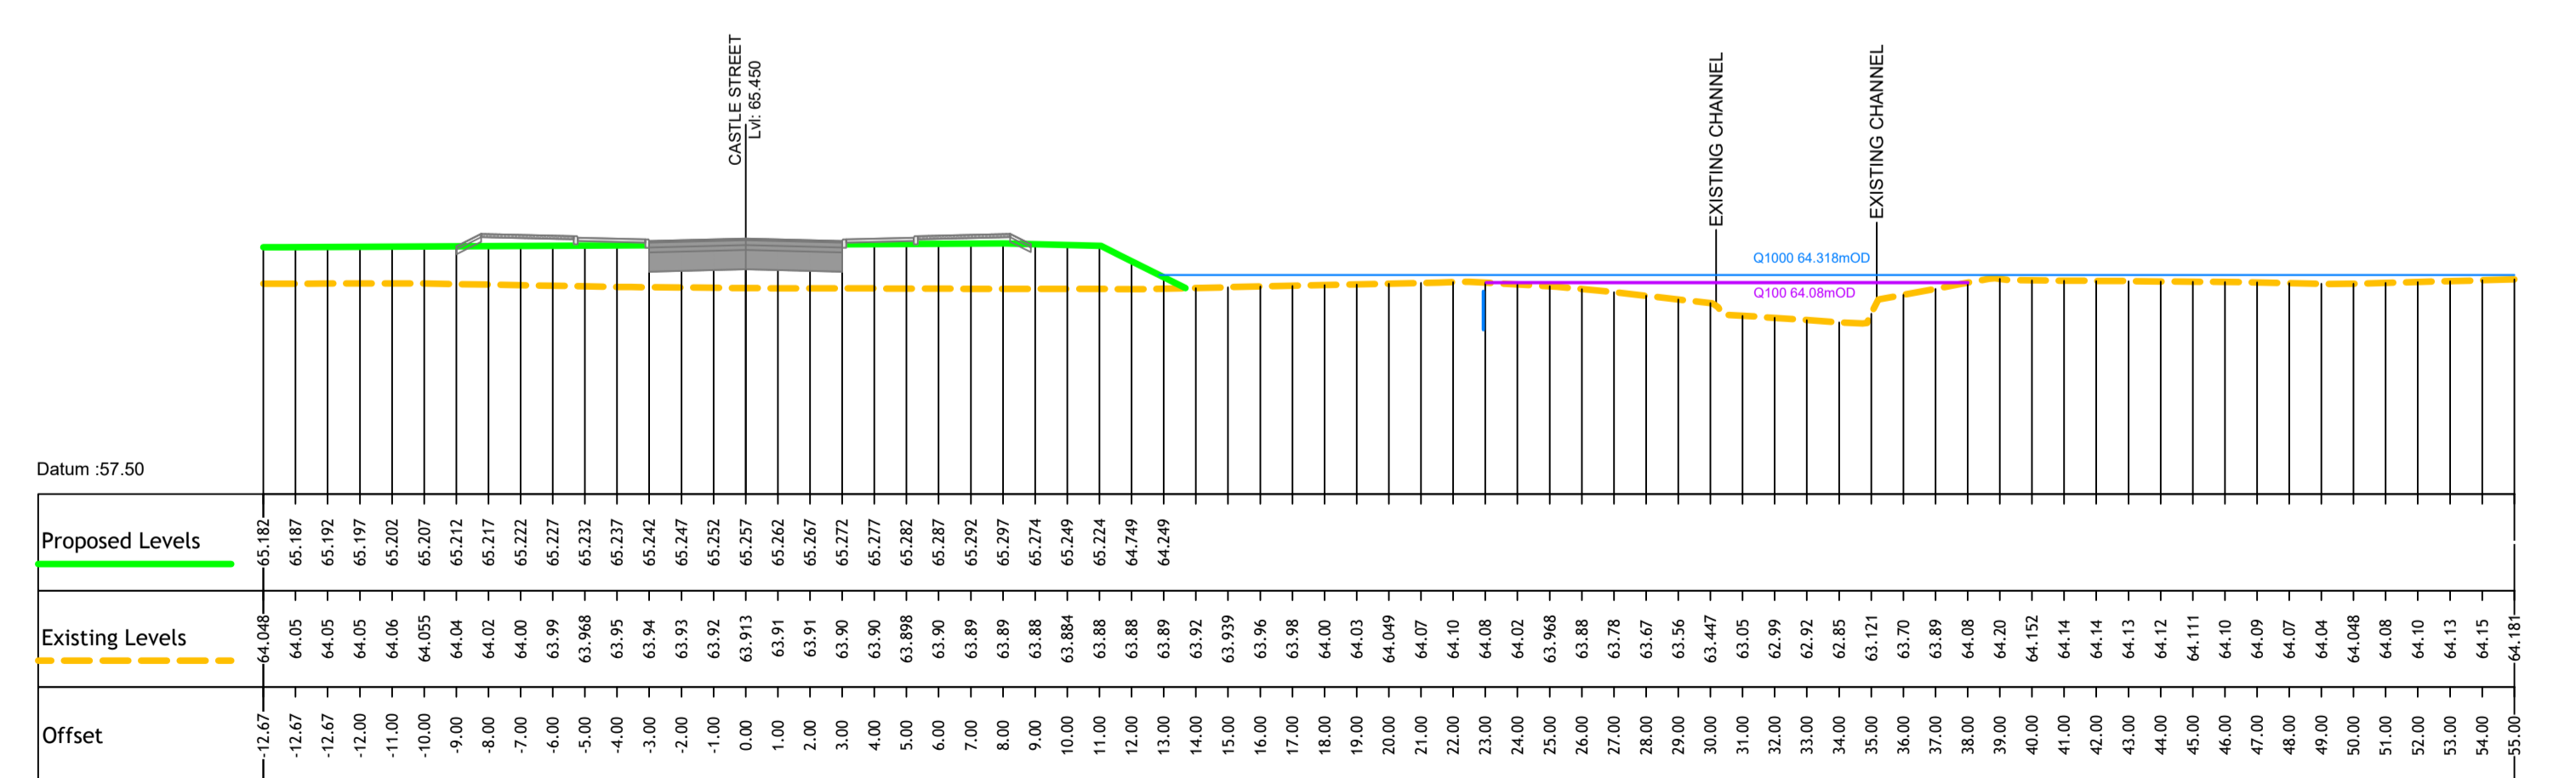

Section 470.000

**© PUNCH Consulting Engineers**  
 This drawing and any design hereon is the copyright of the Consultants and must not be reproduced without their written consent.  
 All drawings remain the property of the Consultants.  
 Figured dimension only to be taken from this drawing.  
 Consultants to be informed immediately of any discrepancies before work proceeds.

COLOUR DRAWING

Date Drawn: 2019-01-22  
 Drawn By: T. Hanley  
 Date Issued: 2021-03-01  
 Issued By: IBS



Rev	Amendment	By	Date
PLD	PLANNING ISSUE	IBS	2022/03/28

Client:  
**1 CARRICKMINES LAND LTD.**

Job: PRIORSLAND CHERRYWOOD SHD - PERMANENT PROPOSAL  
 Title: CHANNEL UPGRADE WORKS SHEET 3

Dublin | Limerick | Cork | Galway | Glasgow  
 Carnegie House, Library Road, Dun Laoghaire, Co. Dublin, A96 C7W7  
 IRL: +353 1 271 2200 www.punchconsulting.com

Stage: PLANNING  
 Scale @ A1: 1:200  
 Technician Check:  
 Engineer Check:  
 Approved:  
 Drawing No: 182-186-037  
 Rev: PLO