

PROPRIETARY PRODUCT NAMES, MANUFACTURER'S NAMES, SUPPLIERS NAMES, NATIONAL STANDARDS

WHERE A SPECIFICATION OR A DESCRIPTION OF A PRODUCT OR ELEMENT OF WORK INCLUDES A SPECIFIC MAKE OR SOURCE SUCH AS A PRODUCT NAME OR MANUFACTURER'S NAME OR A SUPPLIER'S NAME, OR A NATIONAL STANDARD, THE SPECIFICATION OR DESCRIPTION SHALL BE DEEMED TO BE ACCOMPANIED BY THE WORDS "OR EQUIVALENT" NOTWITHSTANDING THAT THOSE EXACT WORDS MAY NOT IN FACT ACCOMPANY THE NAME OR STANDARD. THIS ALSO APPLIES WHERE THE NAME OR STANDARD IS ACCOMPANIED BY OTHER WORDS SUCH AS "OR EQUAL APPROVED" OR SUCHLIKE PHRASES.

NOTES:


1. ALL DIMENSIONS IN MILLIMETRES UNLESS NOTED OTHERWISE.
2. ALL LEVELS IN METRES & RELATE TO MALIN HEAD DATUM UNLESS NOTED OTHERWISE.
3. THIS DRAWING IS TO BE READ IN CONJUNCTION WITH ALL OTHER RELEVANT ENGINEERING, ARCHITECTURAL AND LANDSCAPE ARCHITECT'S DRAWINGS/DOCUMENTS.

DRAINAGE LEGEND

- PROPOSED SURFACE WATER SEWER & MANHOLE
- PROPOSED BIO-RETENTION / SWALE / DETENTION BASIN AREA
- PROPOSED ATTENUATION TANK
- PROPOSED STORAGE WITHIN PERMEABLE STONE SUBBASE
- PROPOSED INSPECTION CHAMBER
- PROPOSED SILT TRAP
- PROPOSED WATER BUTT
- PROPOSED INFILTRATION TRENCH
- PROPOSED GREEN ROOF
- PROPOSED TREE ROOT STRUCTURAL CELL SYSTEM

LEGEND:

- EXISTING 33" WATERMAIN (LAYOUT BASED ON SURVEY BY COASWAY SURVEYS DRAWINGS NO. 1889-001 F TO H, SURVEY DATED 16/10/2019)
- EXISTING 33" WATERMAIN (RECORD DRAWINGS SHOWN THUS)
- 16.825 METRE WAYLEAVE CENTRED ON EXISTING 33" TRUNK WATERMAIN

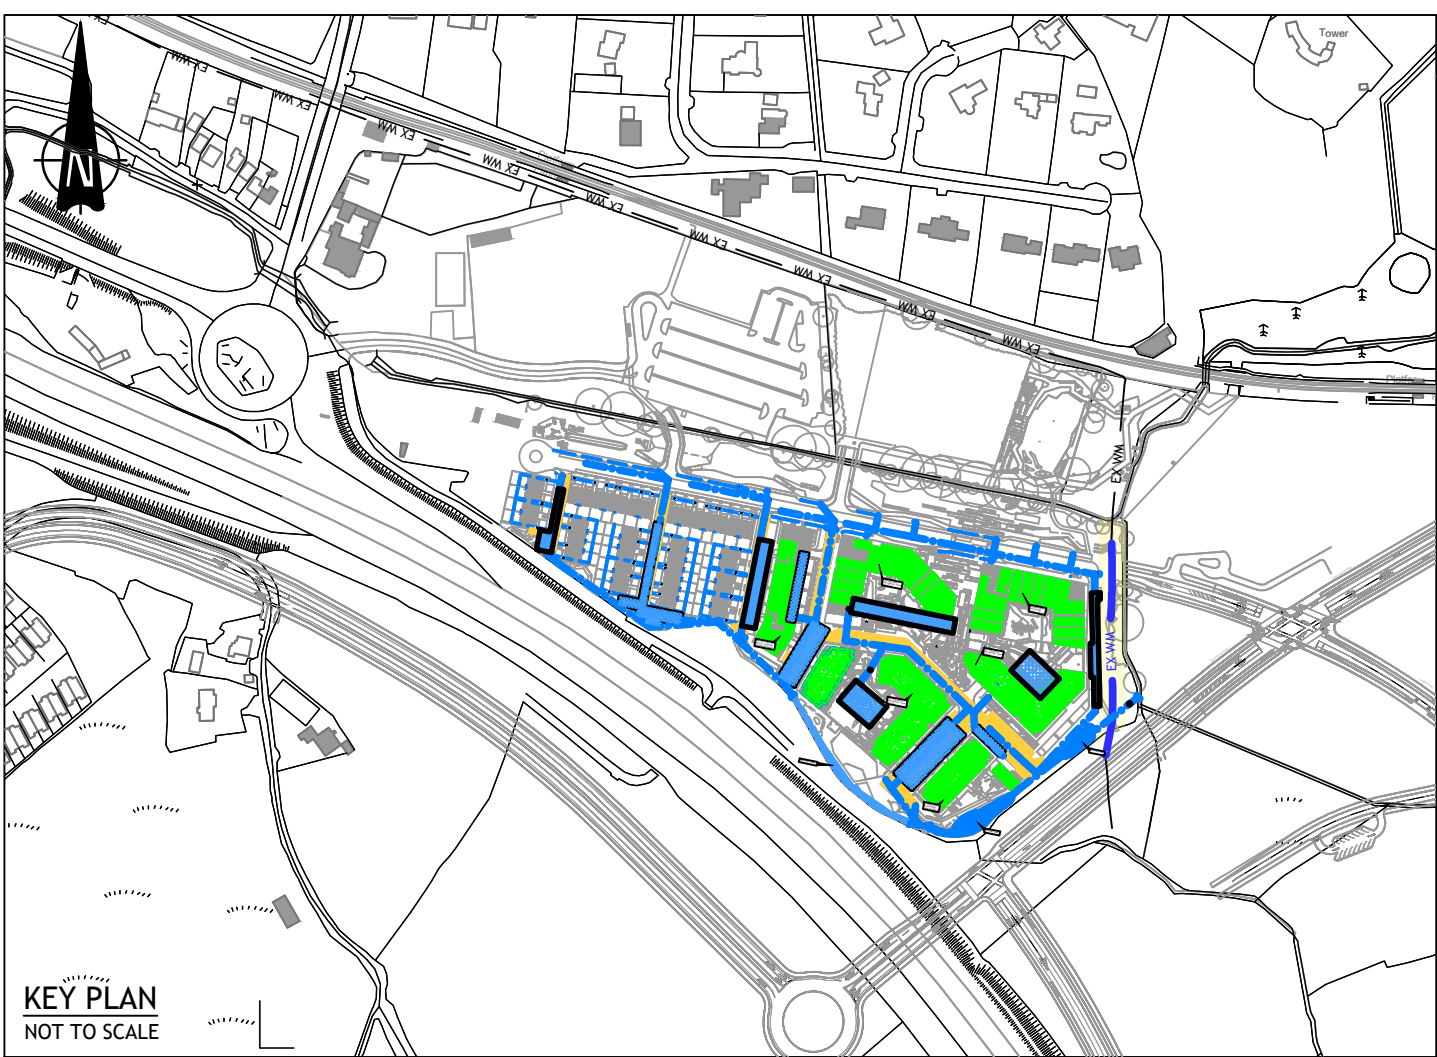

© PUNCH Consulting Engineers

This drawing and any design hereon is the copyright of the Consultants and must not be reproduced without their written consent. All drawings remain the property of the Consultants. Figured dimension only to be taken from this drawing. Consultants to be informed immediately of any discrepancies before work proceeds.



Date Drawn: 2018-11-23

Drawn By: KOBrien

Date Issued: 2021-02-19

Issued By: IBS



| Rev | Amendment | By | Date |
|-----|----------------|-----|------------|
| PLO | PLANNING ISSUE | IBS | 2022/03/28 |
| | | | |
| | | | |
| | | | |
| | | | |

Client:
1 CARRICKMINES LAND LTD.

Job: PRIORSLAND CHERRYWOOD SHD

Title: SuDS MEASURES LAYOUT - SHEET 1 - INTERIM PROPOSALS (SECTION 7.2.2)

PUNCH consulting engineers
Dublin|Limerick|Cork|Galway|Glasgow
Carnegie House, Library Road, Dun Laoghaire, Co. Dublin, A96 C7W7
IRL: +353 1 271 2200 www.punchconsulting.com

Stage: PLANNING

Scale @ A1: 1:500

Technician Check: IBS

Engineer Check: MCD

Approved:

Drawing No: 182-186-040

Rev: PLO