


**PROPRIETARY PRODUCT NAMES, MANUFACTURER'S NAMES, SUPPLIERS NAMES, NATIONAL STANDARDS**


WHERE A SPECIFICATION OR A DESCRIPTION OF A PRODUCT OR ELEMENT OF WORK INCLUDES A SPECIFIC MAKE OR SOURCE SUCH AS A PRODUCT NAME OR MANUFACTURER'S NAME OR A SUPPLIER'S NAME, OR A NATIONAL STANDARD, THE SPECIFICATION OR DESCRIPTION SHALL BE DEEMED TO BE ACCOMPANIED BY THE WORDS "OR EQUIVALENT" NOTWITHSTANDING THAT THOSE EXACT WORDS MAY NOT IN FACT ACCOMPANY THE NAME OR STANDARD. THIS ALSO APPLIES WHERE THE NAME OR STANDARD IS ACCOMPANIED BY OTHER WORDS SUCH AS "OR EQUAL APPROVED" OR SUCHLIKE PHRASES.

- NOTES:**
1. ALL DIMENSIONS IN MILLIMETRES UNLESS NOTED OTHERWISE.
  2. ALL LEVELS IN METRES & RELATE TO MALIN HEAD DATUM UNLESS NOTED OTHERWISE.
  3. THIS DRAWING IS TO BE READ IN CONJUNCTION WITH ALL OTHER RELEVANT ENGINEERING, ARCHITECTURAL AND LANDSCAPE ARCHITECTS DRAWINGS/DOCUMENTS.

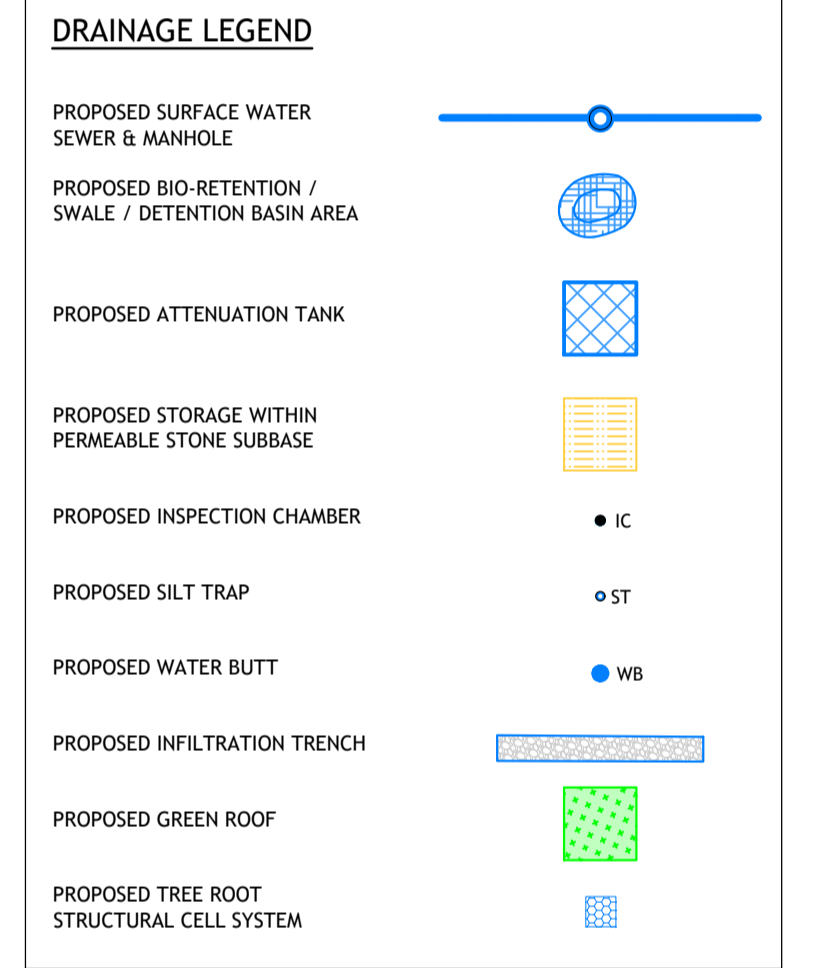

**LEGEND:**

EXISTING 33" WATERMAIN ABANDONED UNDER PERMANENT PROPOSAL FOLLOWING DIVERSION BY OTHERS. REFER TO DRAWING NO. 1812186-031 & 182186-031d FOR DETAILS

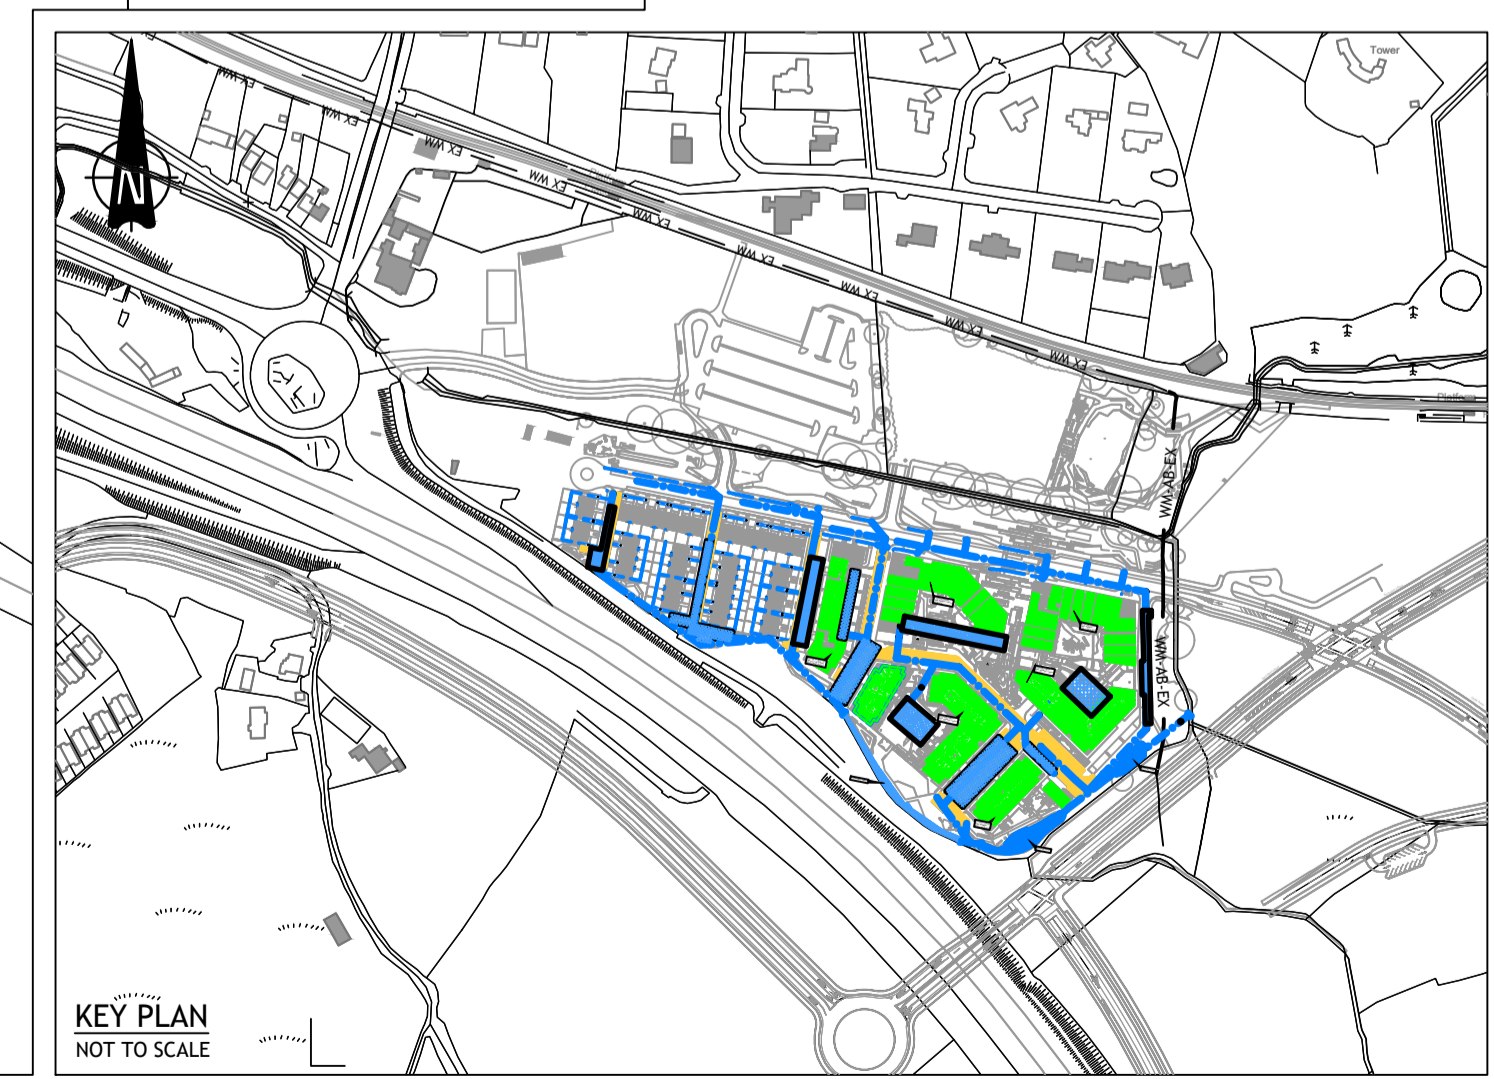

Ordnance Survey Ireland Licence No EN 0003720  
© Ordnance Survey Ireland/Government of Ireland

**© PUNCH Consulting Engineers**

This drawing and any design hereon is the copyright of the Consultants and must not be reproduced without their written consent. All drawings remain the property of the Consultants. Figured dimension only to be taken from this drawing. Consultants to be informed immediately of any discrepancies before work proceeds.

Date Drawn: 2018-11-23  
Drawn By: KOBrien  
Date Issued: 2021-02-19  
Issued By: IBS



Rev	Amendment	By	Date
PLO	PLANNING ISSUE	IBS	2021/03/28

Client:  
**1 CARRICKMINES LAND LTD.**

Job: PRIORSLAND CHERRYWOOD SHD  
Title: SUDS MEASURES LAYOUT - SHEET 1 - PERMANENT PROPOSAL

Dublin | Limerick | Cork | Galway | Glasgow  
Carnegie House, Library Road, Dun Laoghaire, Co. Dublin, A96 C7W7  
IRL: +353 1 271 2200 www.punchconsulting.com

Stage: PLANNING  
Scale @ A1: 1:500  
Technician Check: IBS  
Engineer Check: MCD  
Approved:  
Drawing No: 182-186-040b  
Rev: PLO