



- NOTES:**
1. ALL DIMENSIONS IN MILLIMETRES UNLESS NOTED OTHERWISE.
 2. ALL ROAD MARKINGS TO BE IN ACCORDANCE WITH CHAPTER 7 OF THE DEPARTMENT OF TRANSPORT'S TRAFFIC SIGNS MANUAL.
 3. ROAD MARKINGS SHOWN ARE TO ILLUSTRATE DESIGN INTENT FOR PLANNING APPLICATION PURPOSES AND ARE SUBJECT TO DUN LAOGHAIRE RATHDOWN COUNTY COUNCIL APPROVAL.
 4. ADDITIONAL ROAD MARKINGS AND SIGNS MAY BE PROVIDED AT DETAILED DESIGN STAGE FOLLOWING FURTHER CONSULTATIONS WITH DUN LAOGHAIRE RATHDOWN COUNTY. REFER TO LANDSCAPE ARCHITECT'S DRAWINGS FOR SURFACE FINISHES AND DETAILS OUTSIDE CLOSE PROXIMITY OF STREETSCAPE.

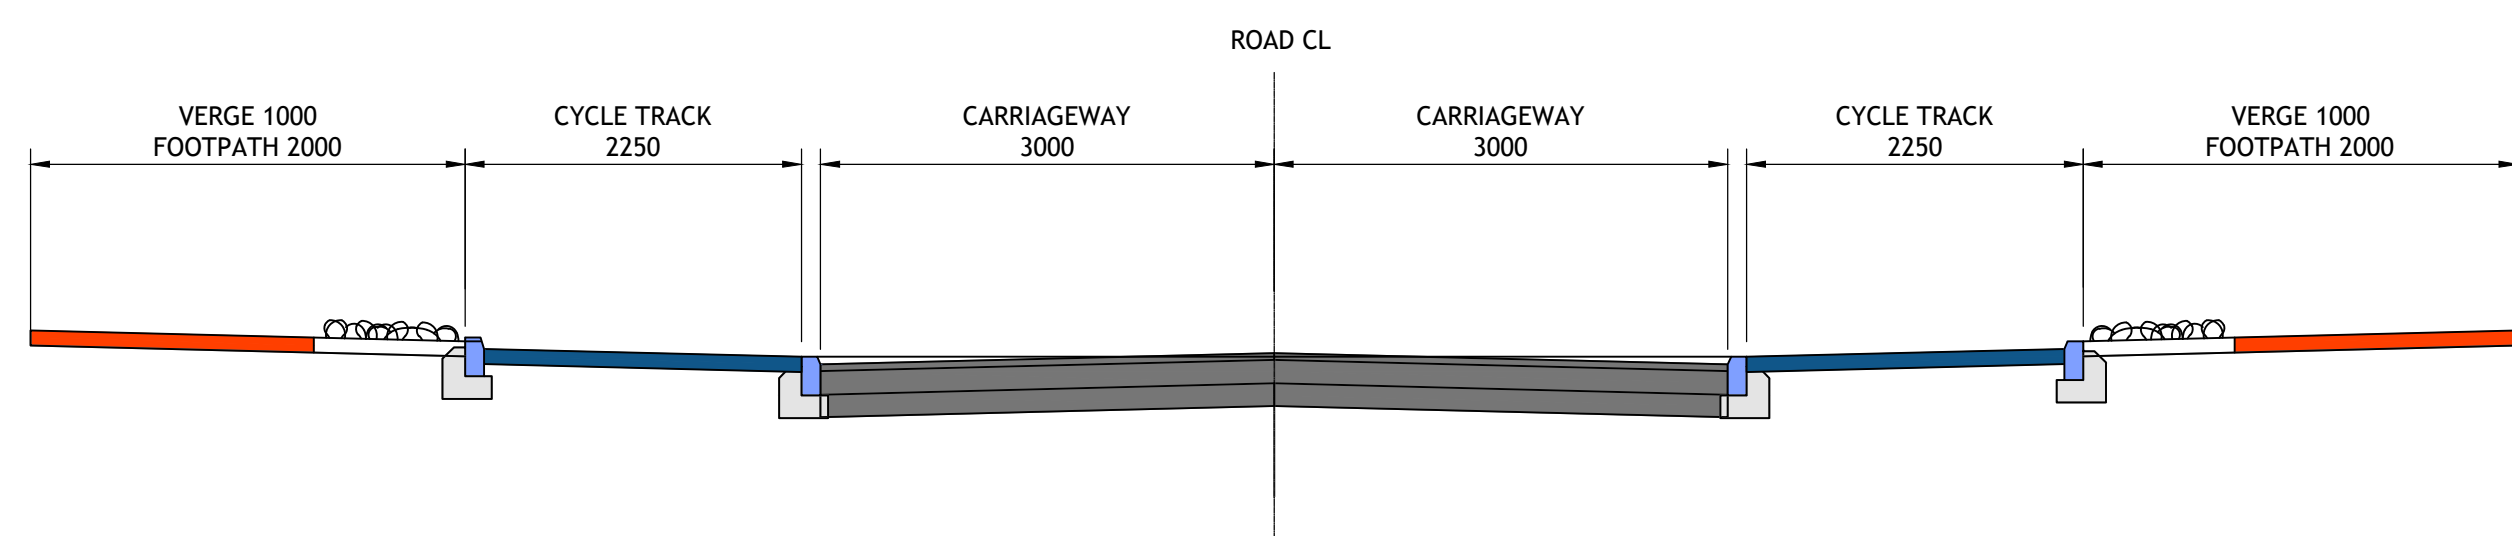

TYPICAL ROAD SECTION 1-1
SCALE 1:50

LEGEND:

- PROPOSED BLOCK PAVING - REFER TO LANDSCAPE ARCHITECT'S DRAWINGS FOR DETAILS
- PROPOSED HARDSTANDING AREAS/CONCRETE FOOTPATH - REFER TO LANDSCAPE ARCHITECT'S DRAWINGS FOR DETAILS
- PROPOSED LANDSCAPED AREAS - REFER TO LANDSCAPE ARCHITECT'S DRAWINGS FOR DETAILS
- PROPOSED 'BLACKTOP' SMA ROAD SURFACE
- PROPOSED BUFF COLOUR ROAD SURFACE
- PROPOSED PRIVATE GARDEN LANDSCAPING
- PROPOSED GRASS CRETE SURFACE
- PROPOSED TEMPORARY ACCESS ROUTES. REFER TO DRAWING NO. 182-186-075 FOR BUILDUP

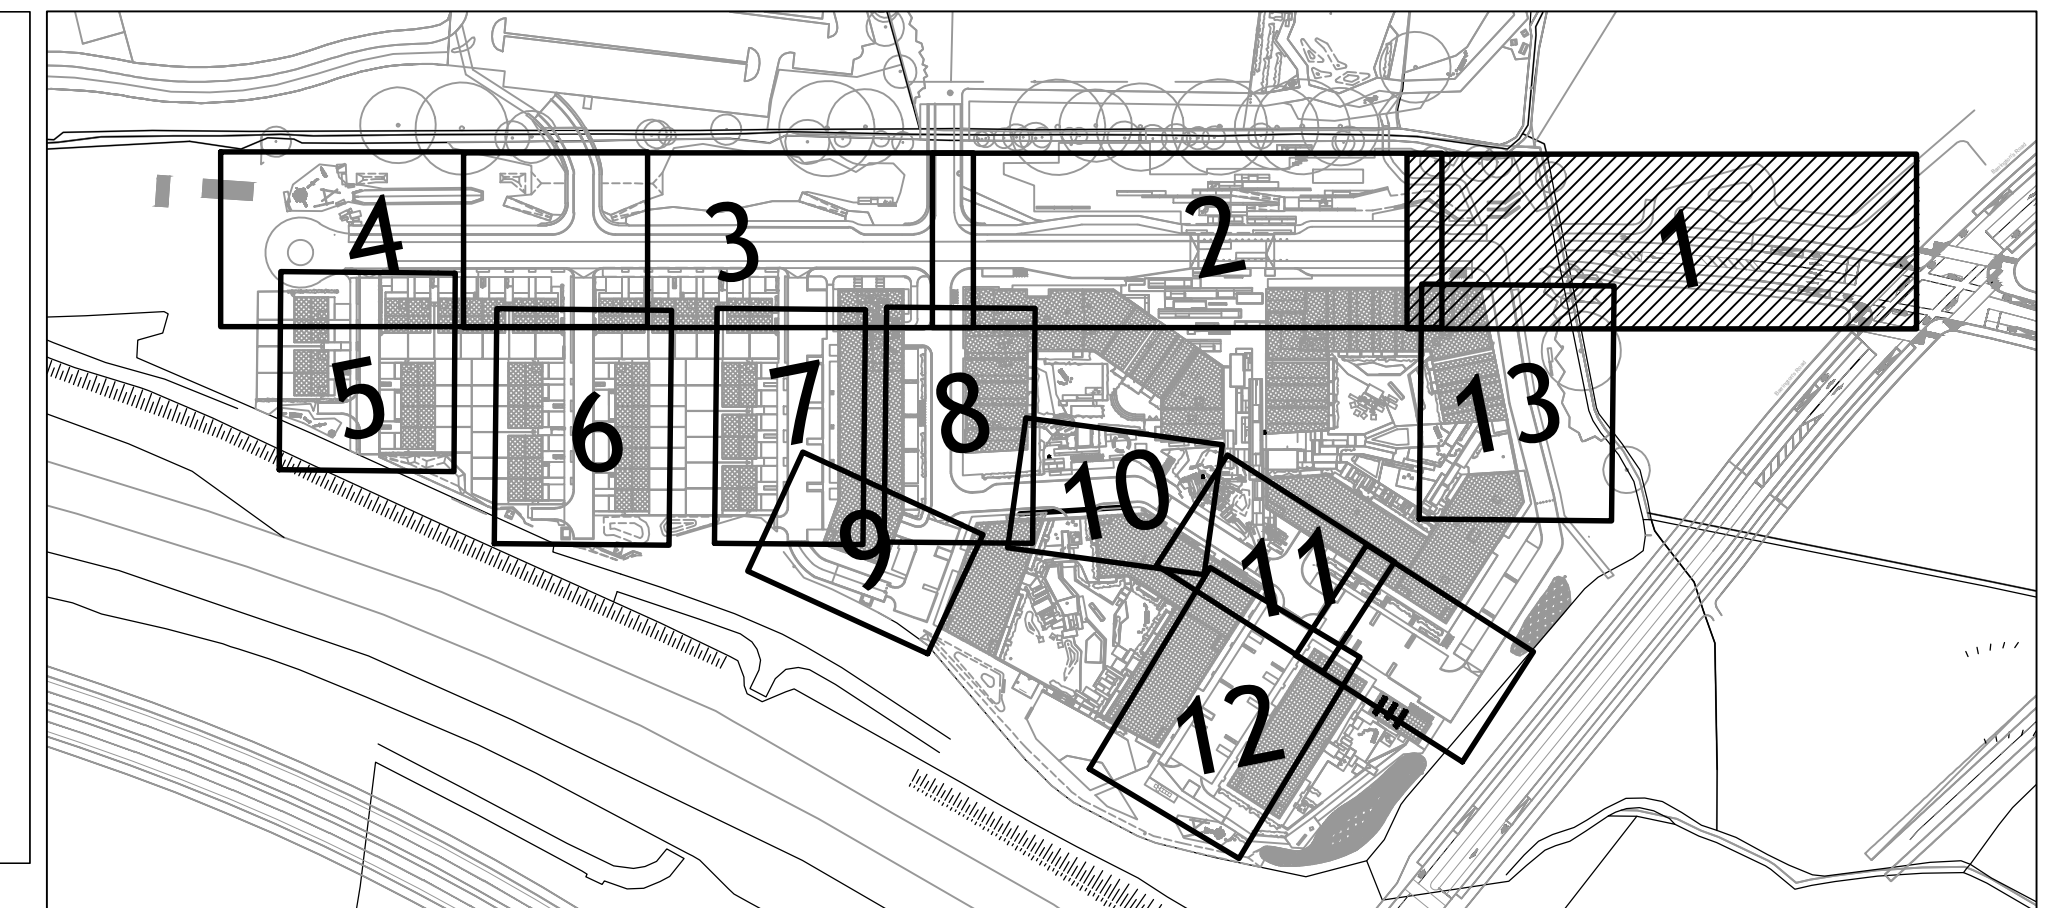

KEYPLAN
SCALE: NOT TO SCALE

© PUNCH Consulting Engineers
This drawing and any design hereon is the copyright of the Consultants and must not be reproduced without their written consent. All drawings remain the property of the Consultants. Figured dimension only to be taken from this drawing. Consultants to be informed immediately of any discrepancies before work proceeds.

Date Drawn: JANUARY 2019
Drawn By: IBS
Date Issued: 2019-02-18
Issued By: IBS

Rev	Amendment	By	Date
PL0	PLANNING ISSUE	IBS	2022/03/28

Client:
1 CARRICKMINES LAND LTD.

Job: PRIORSLAND CHERRYWOOD SHD
Title: PROPOSED SURFACE FINISHES & LINE MARKINGS LAYOUT (SHEET 1/13) - INTERIM PROPOSALS (SECTION 7.2.2)

Dublin | Limerick | Cork | Galway | Glasgow
Carnegie House, Library Road, Dun Laoghaire, Co. Dublin, A96 C7W7
IRL: +353 1 271 2200 www.punchconsulting.com

Stage: PLANNING
Scale @ A1: 1:200
Technician Check: IBS
Engineer Check: RD
Approved: PC
Drawing No:
Rev:
182-186-080 PL0