




**TYPICAL SECTION 1**  
SCALE 1:50

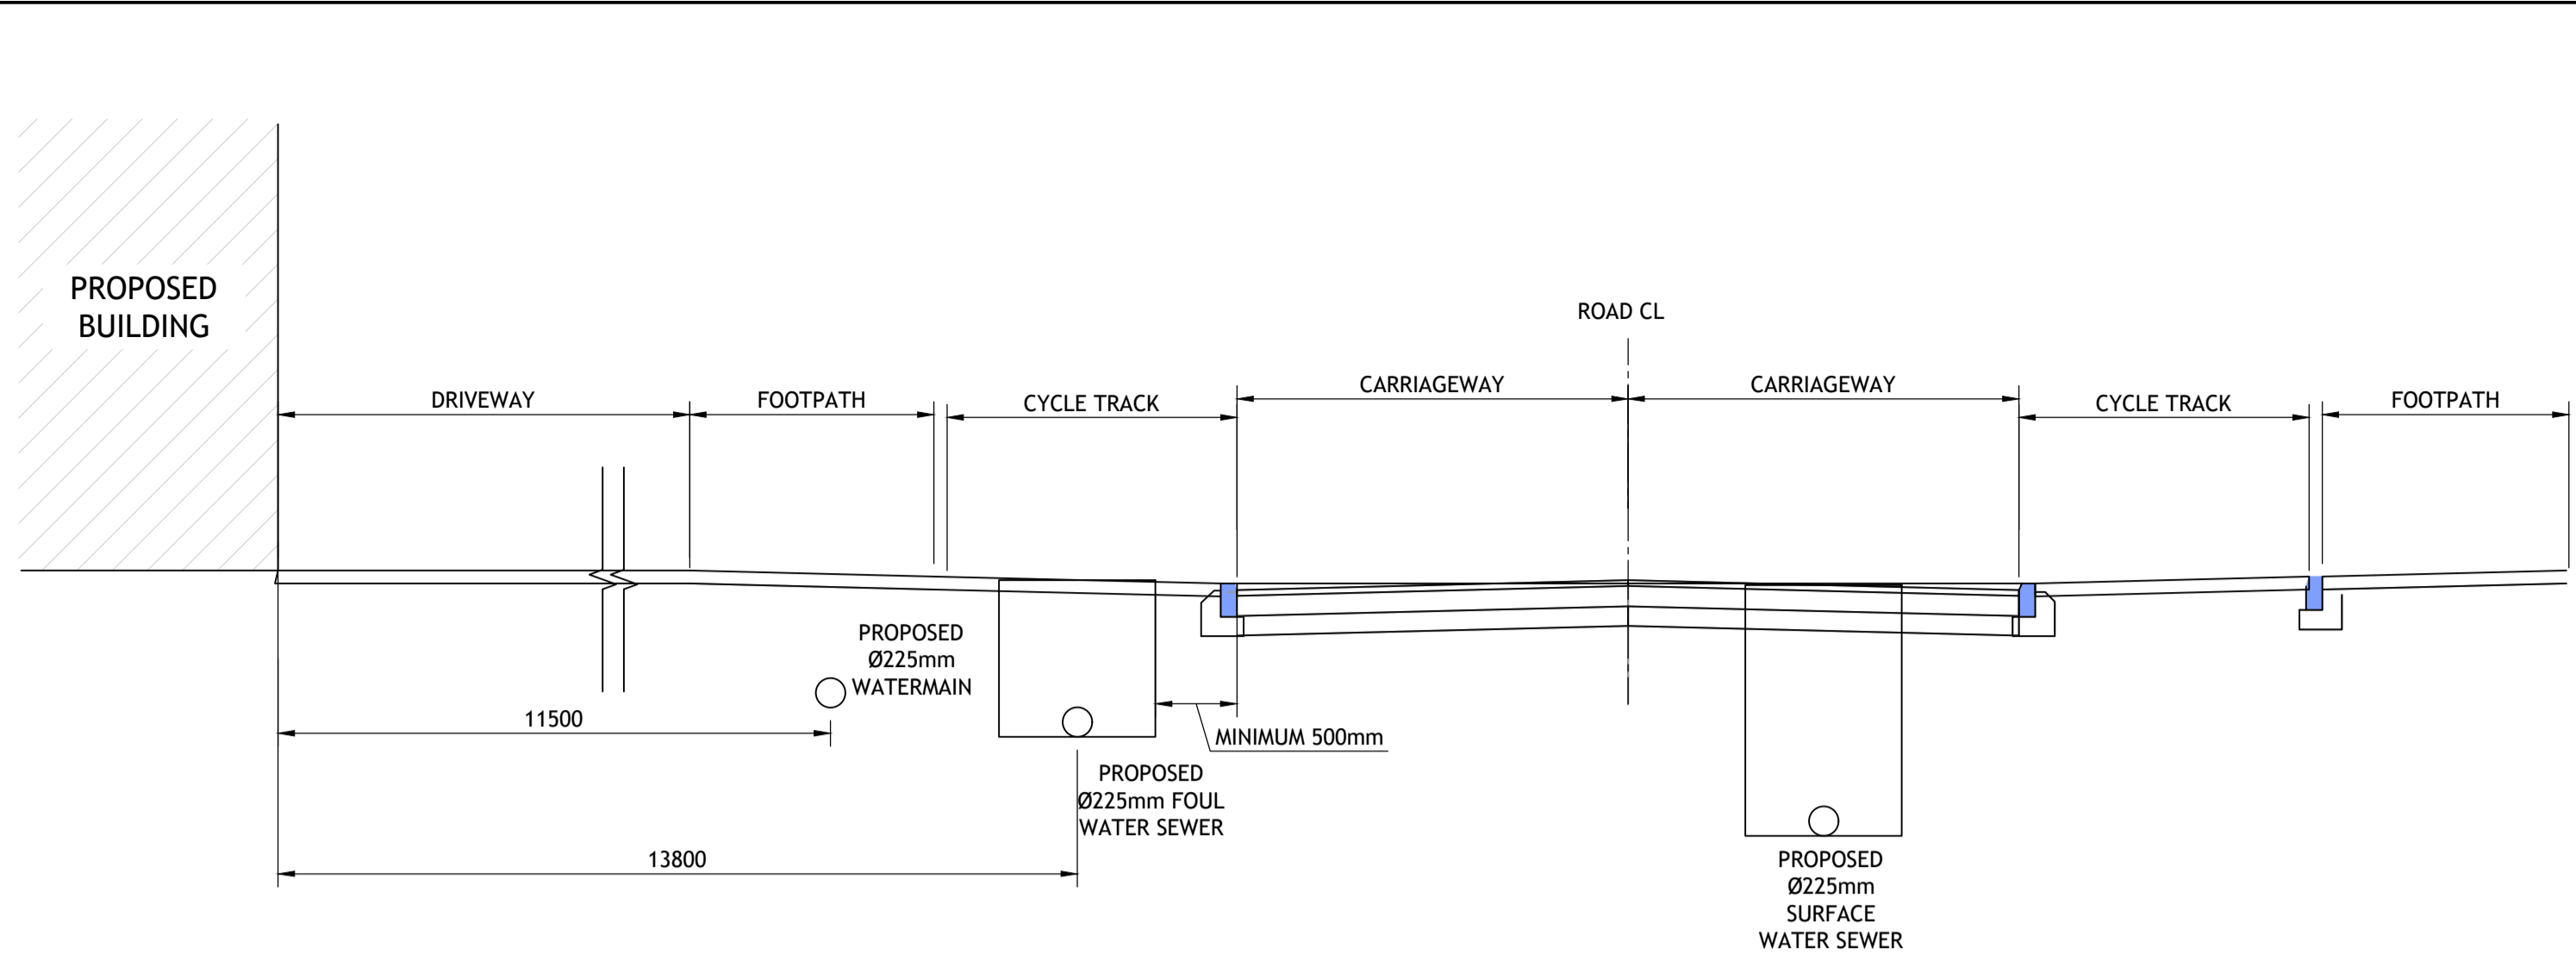

**TYPICAL SECTION 2**  
SCALE 1:50

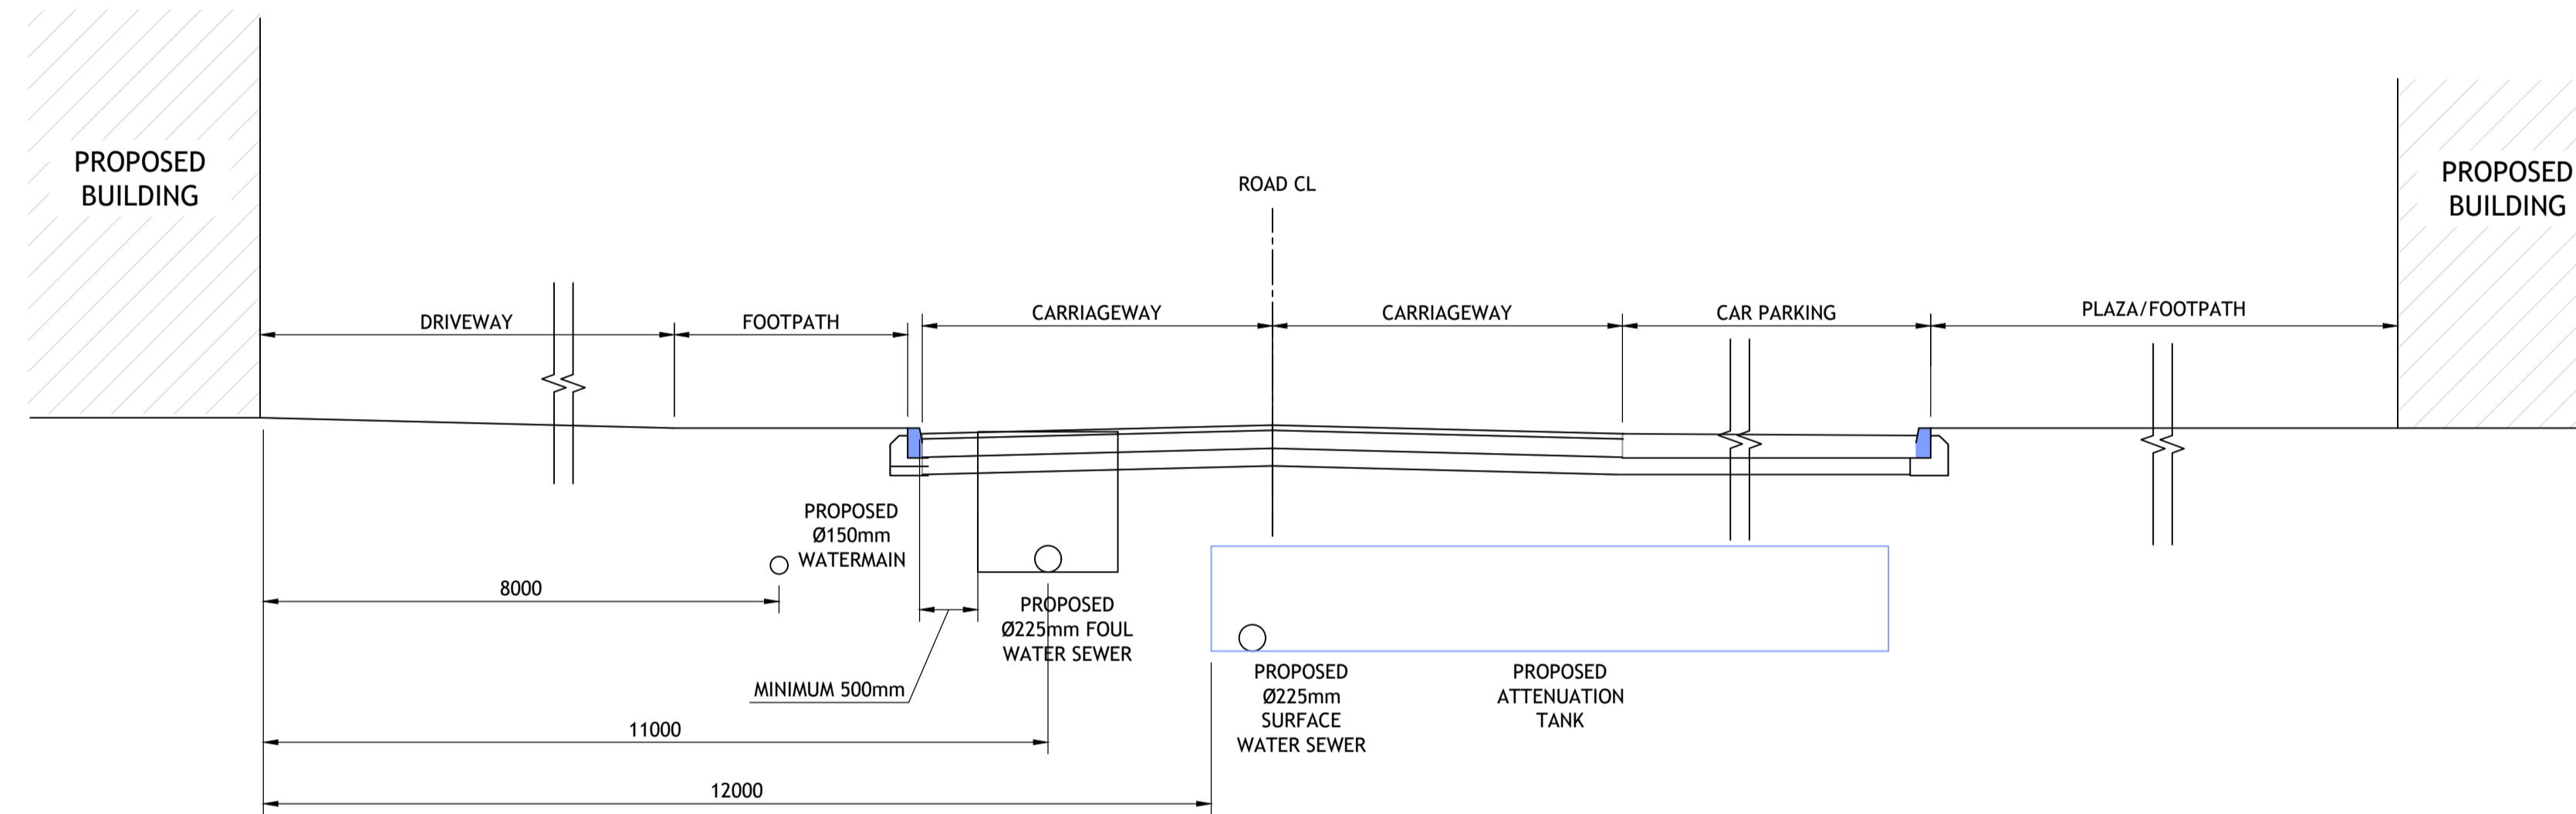

**TYPICAL SECTION 3**  
SCALE 1:50

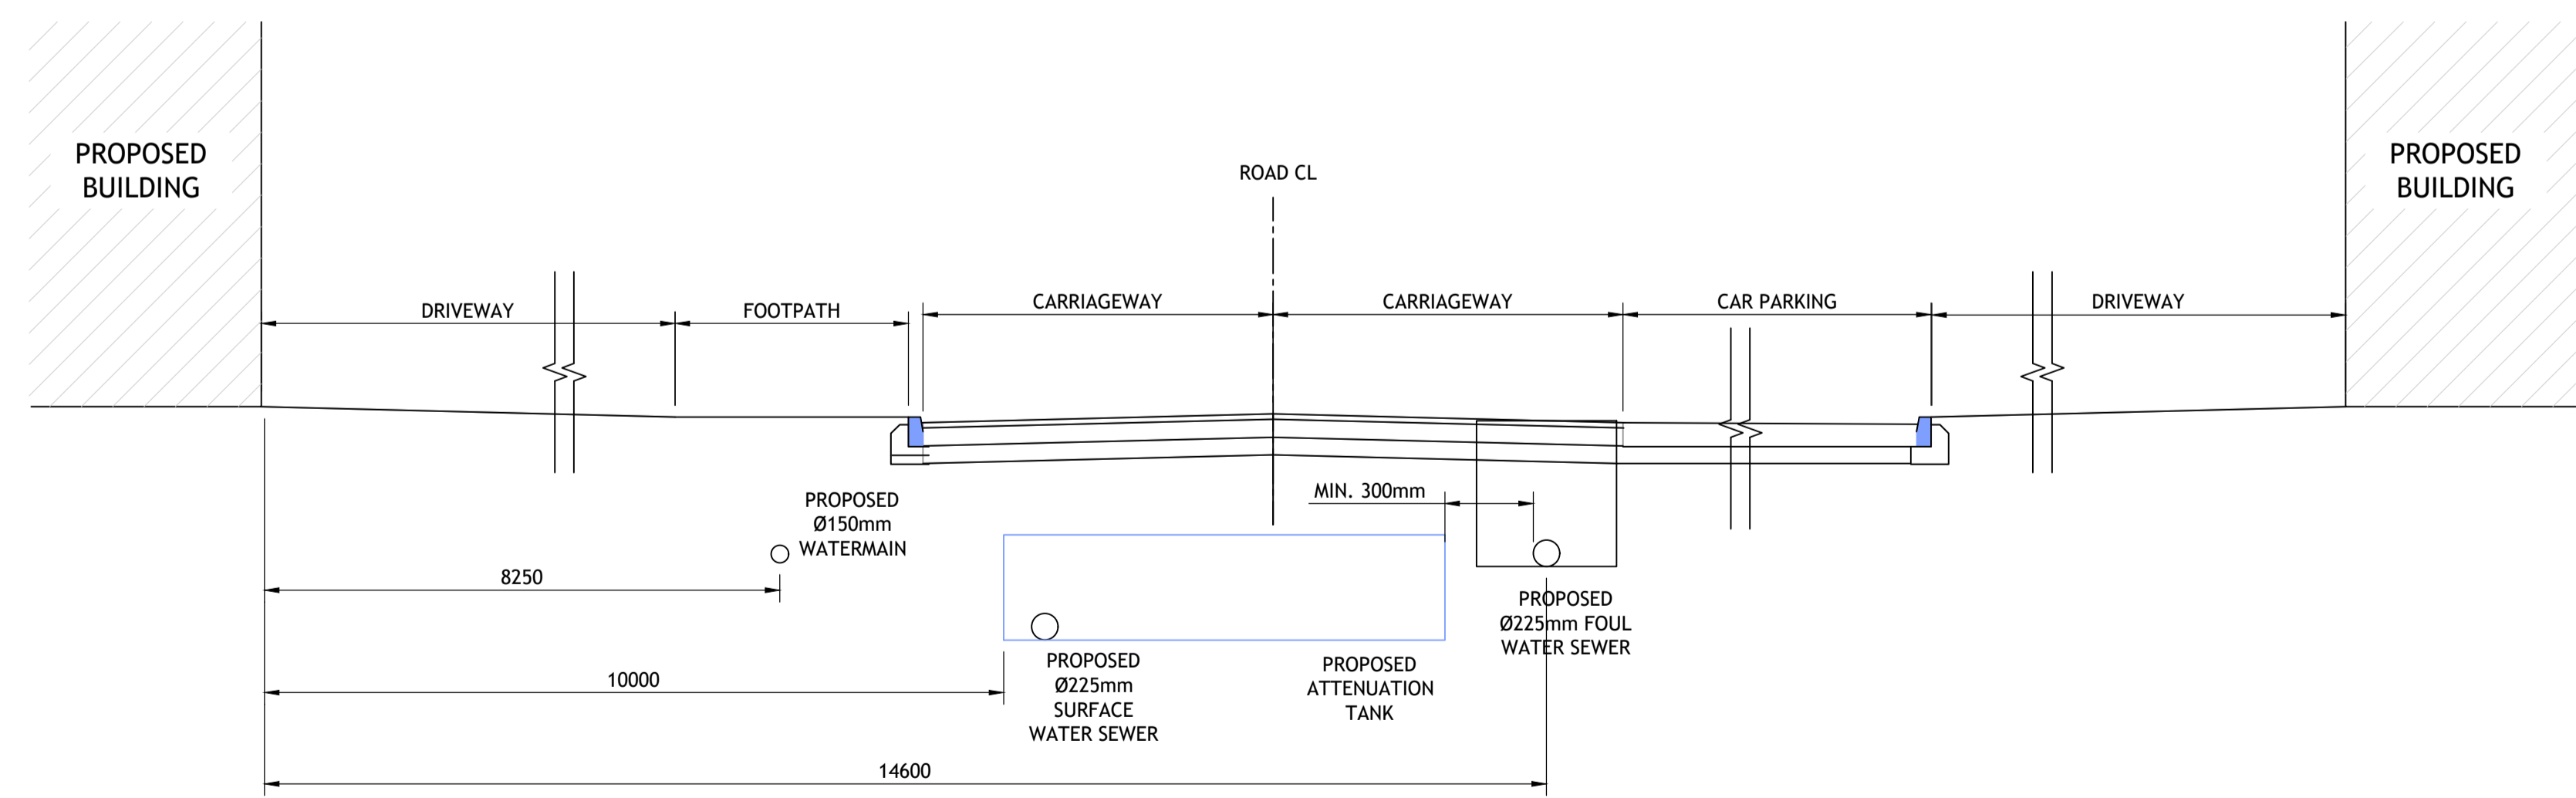

**TYPICAL SECTION 4**  
SCALE 1:50

Rev	Amendment	By	Date
PL0	PLANNING ISSUE	IBS	2022/03/22