




CASTLE STREET - LONGSECTION
SCALE: H 1:500, V 1:100. DATUM: 60.000

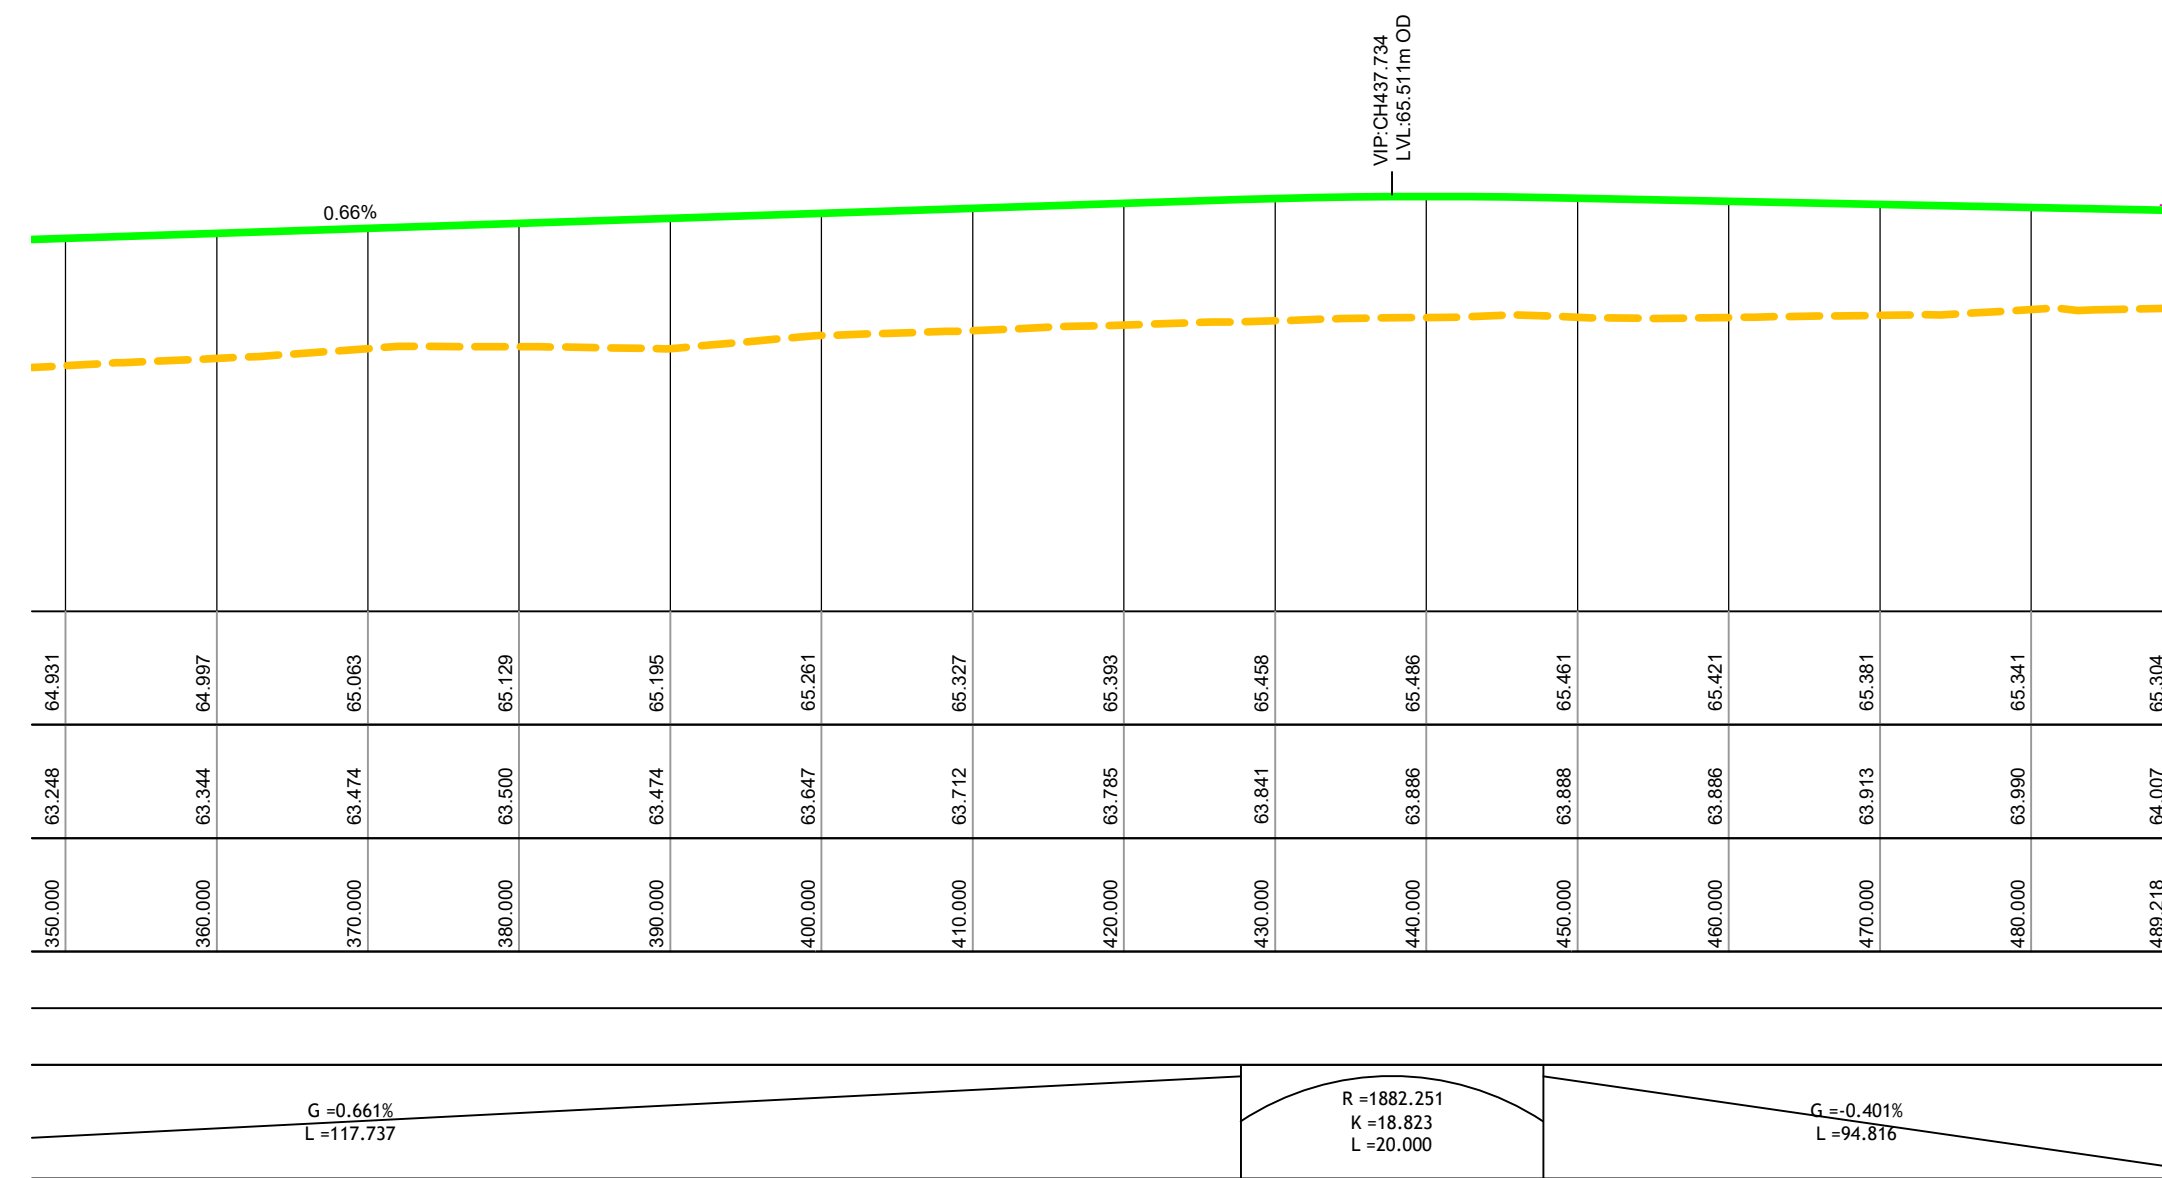


CASTLE STREET - LONGSECTION (CONTINUATION)
SCALE: H 1:500, V 1:100. DATUM: 60.000

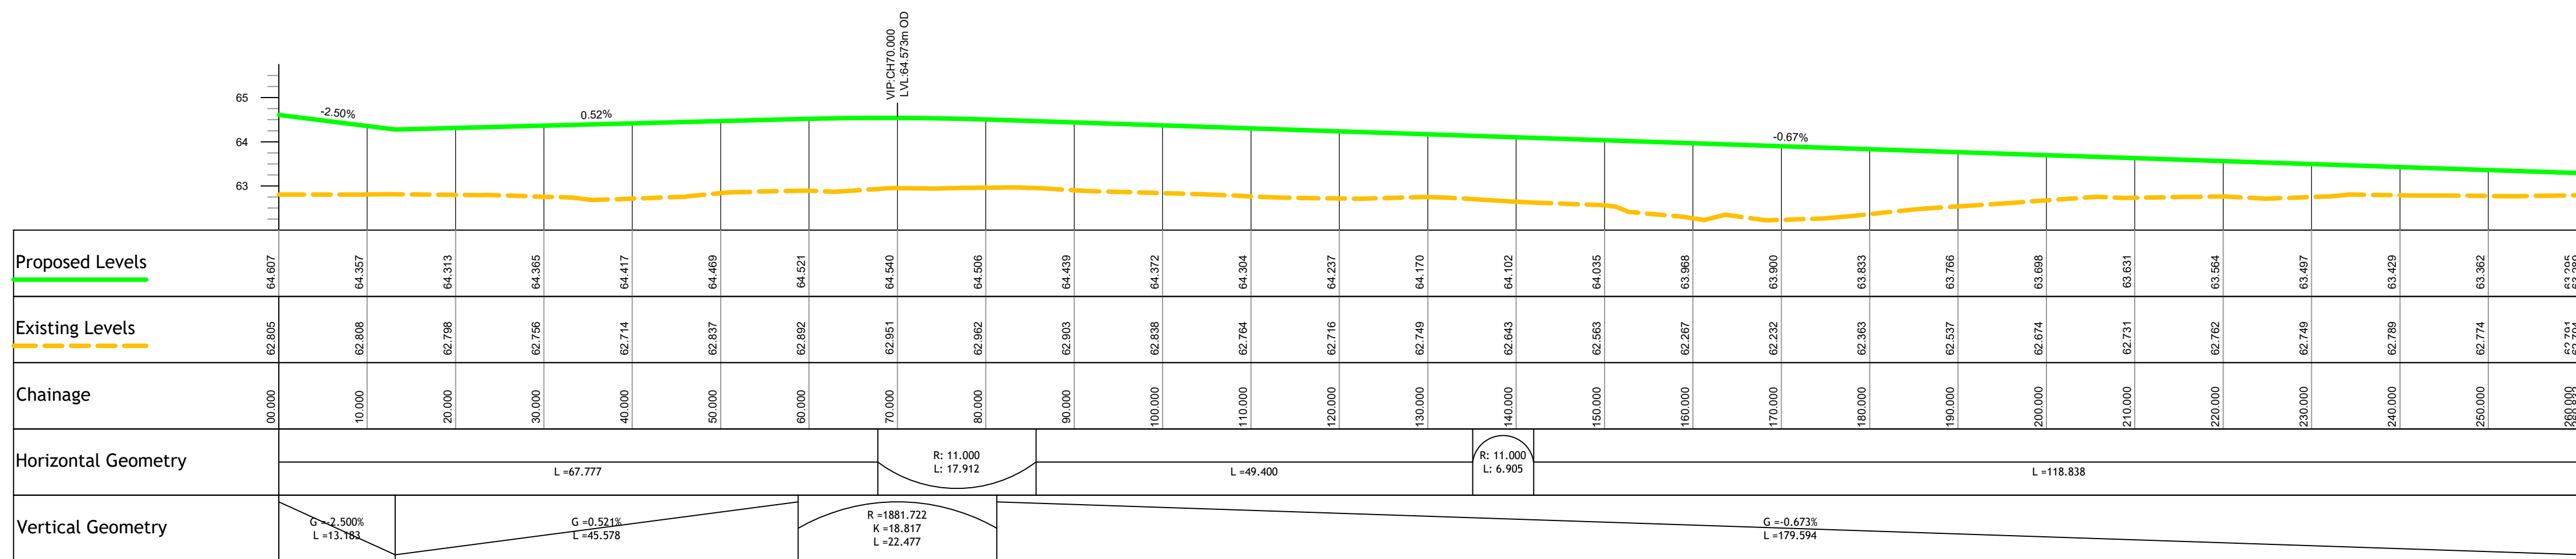

STREET - 2 - LONGSECTION
SCALE: H 1:500, V 1:100. DATUM: 62.000

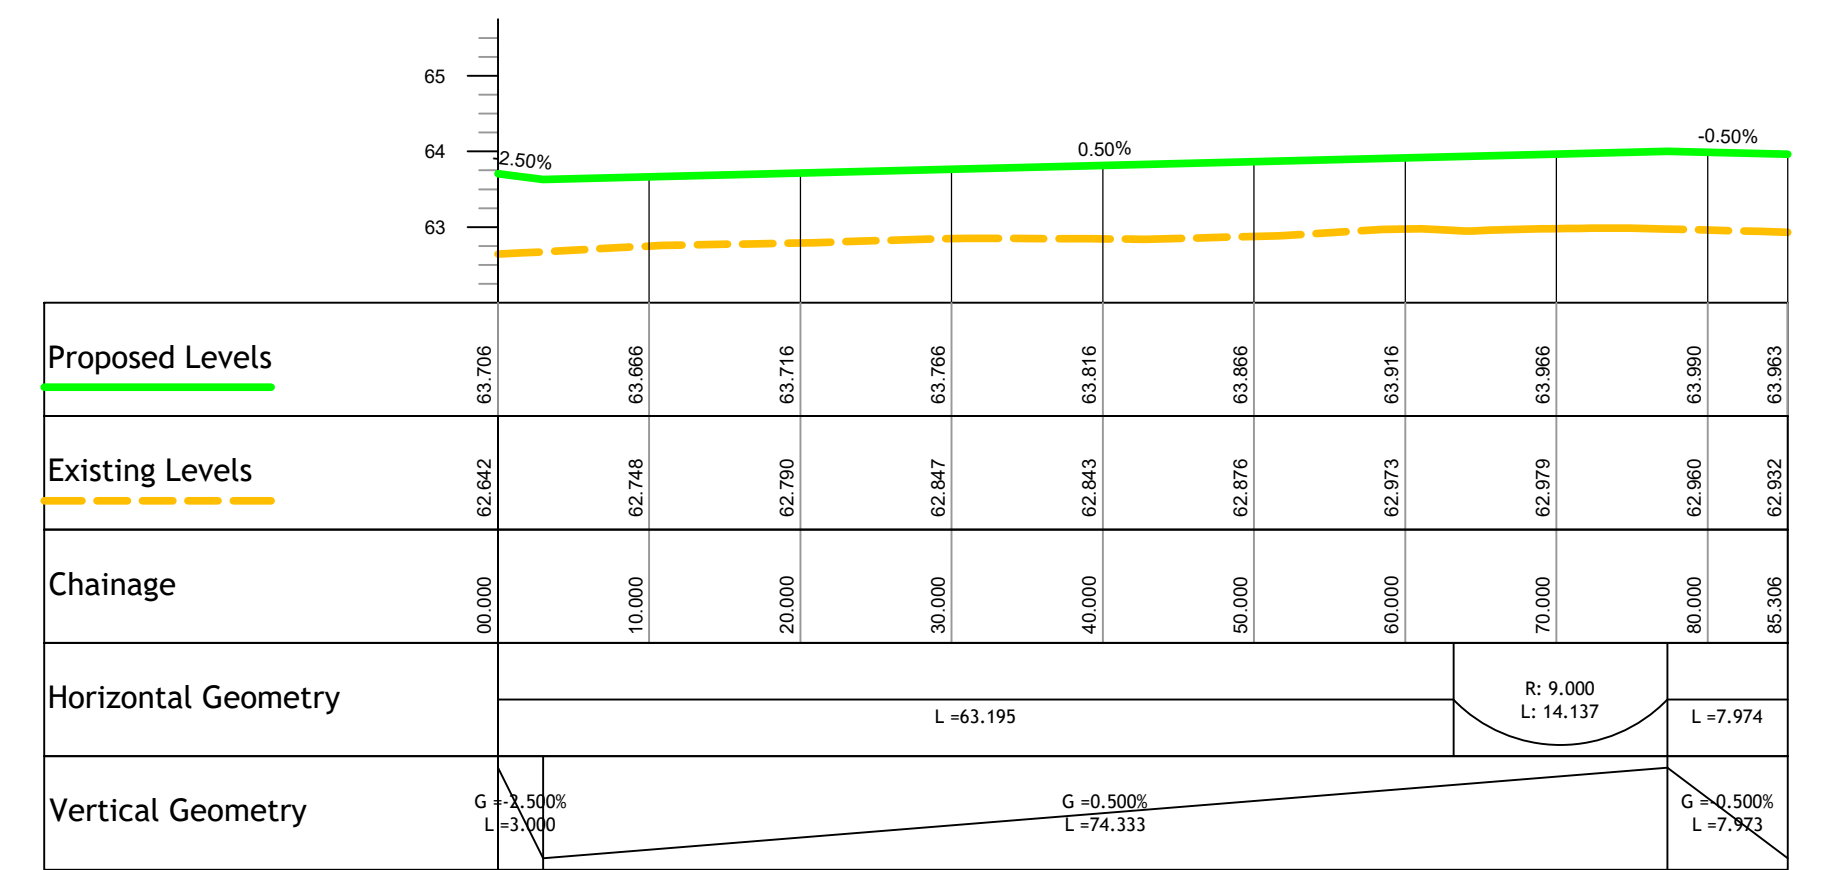

STREET 2.2 - LONGSECTION
SCALE: H 1:500, V 1:100. DATUM: 62.000

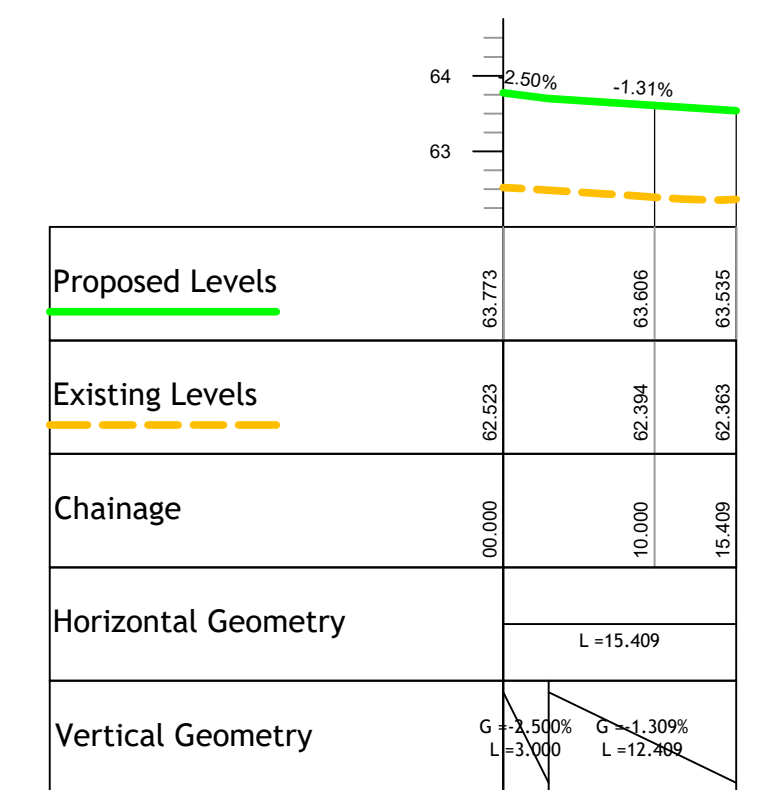

STREET -2.1 - LONGSECTION
SCALE: H 1:500, V 1:100. DATUM: 62.000