



NOTES:

1. ALL DIMENSIONS IN MILLIMETRES UNLESS NOTED OTHERWISE.
2. DO NOT SCALE FROM THIS DRAWING, USE FIGURED DIMENSIONS ONLY.
3. REFER TO DRAWING NO. 182-186-020 TO 182-186-022 & 182-186-010 TO 182186-013 FOR TANK LOCATIONS.

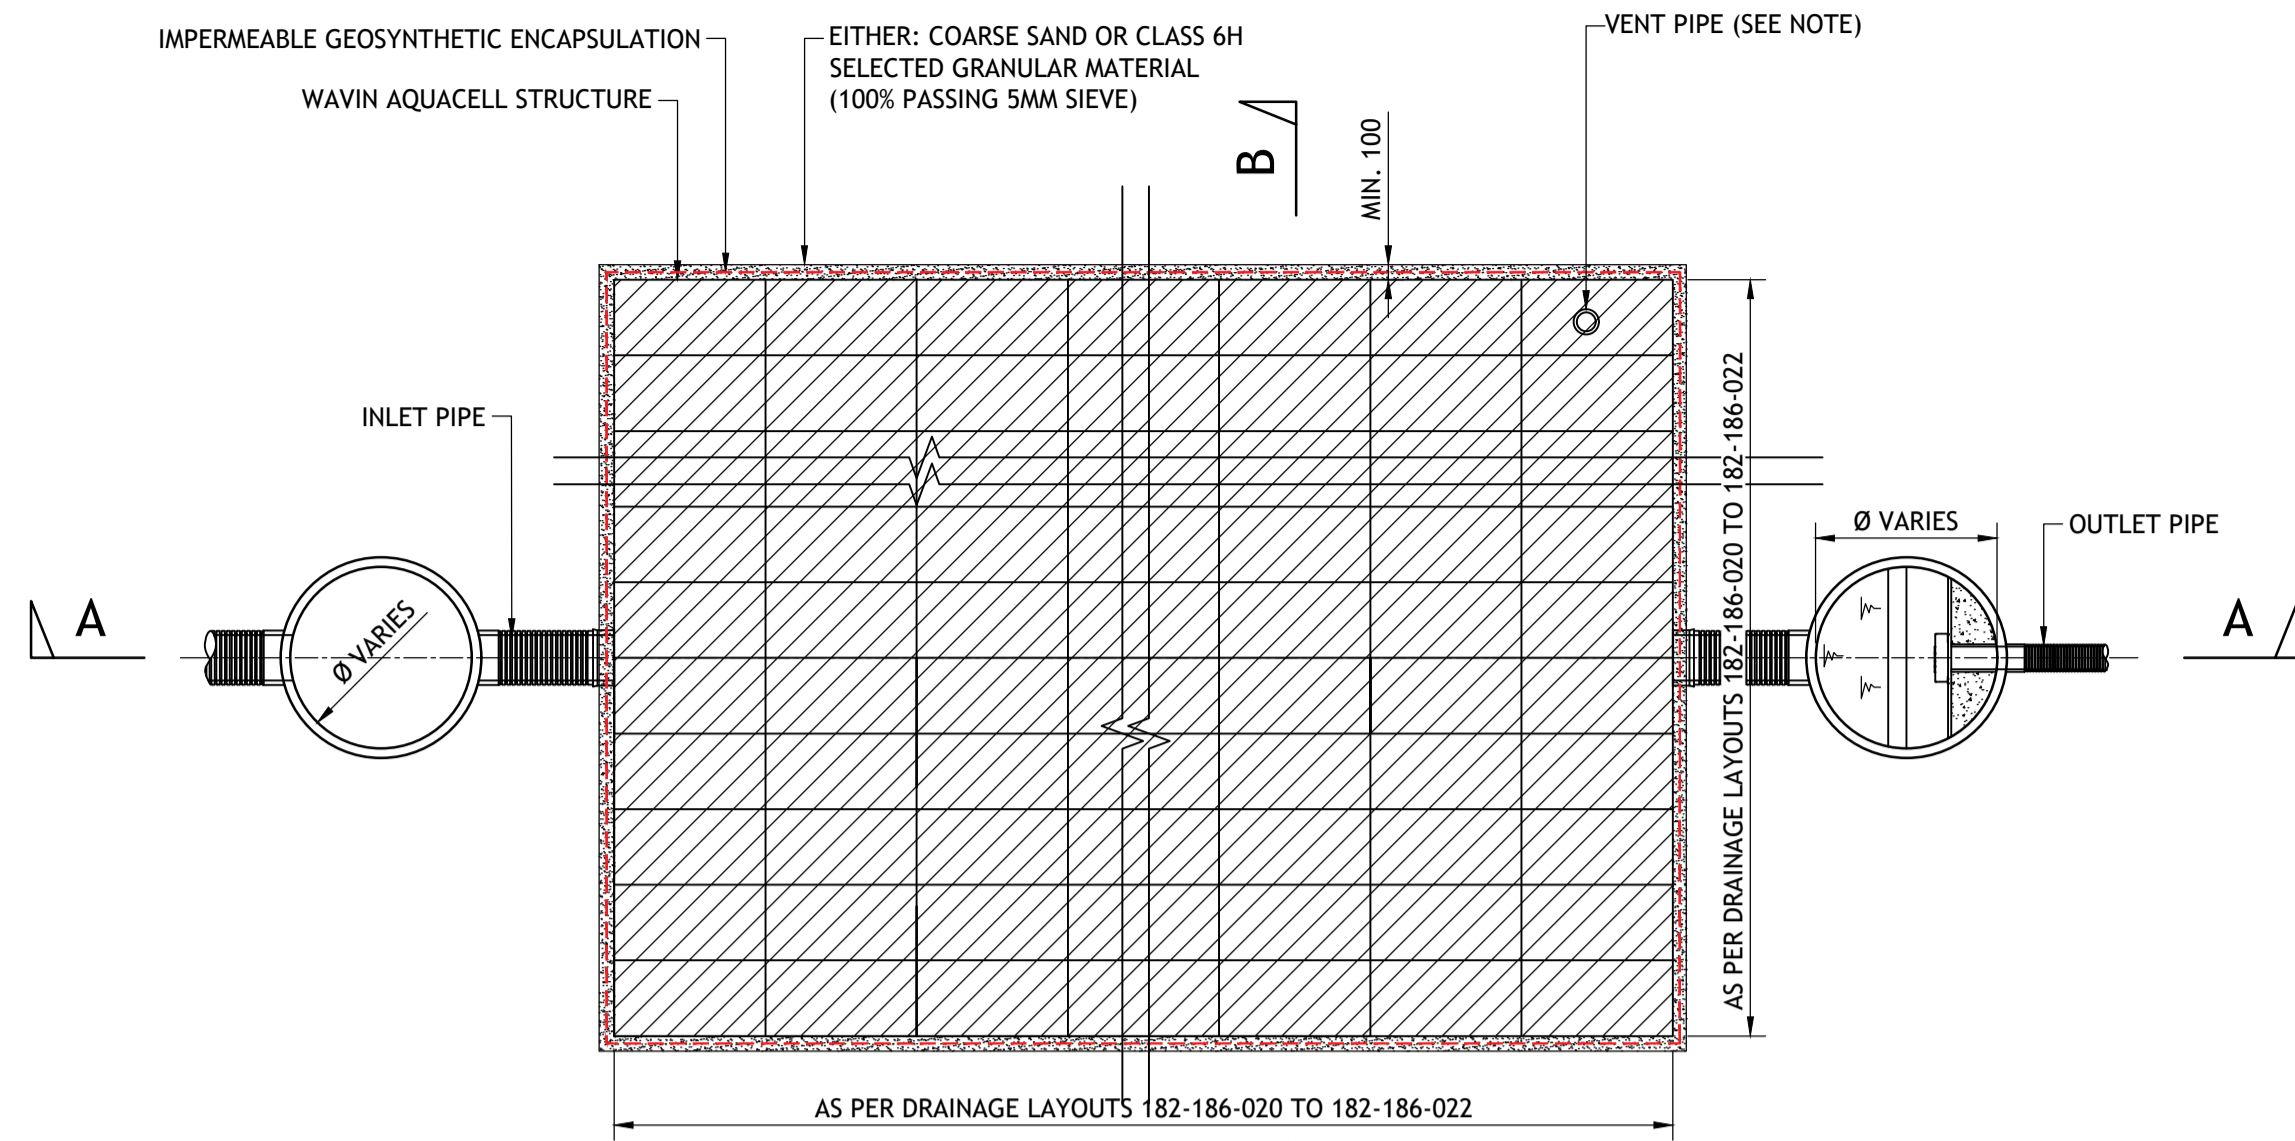


TYPICAL ATTENUATION TANK PLAN

SCALE 1:50

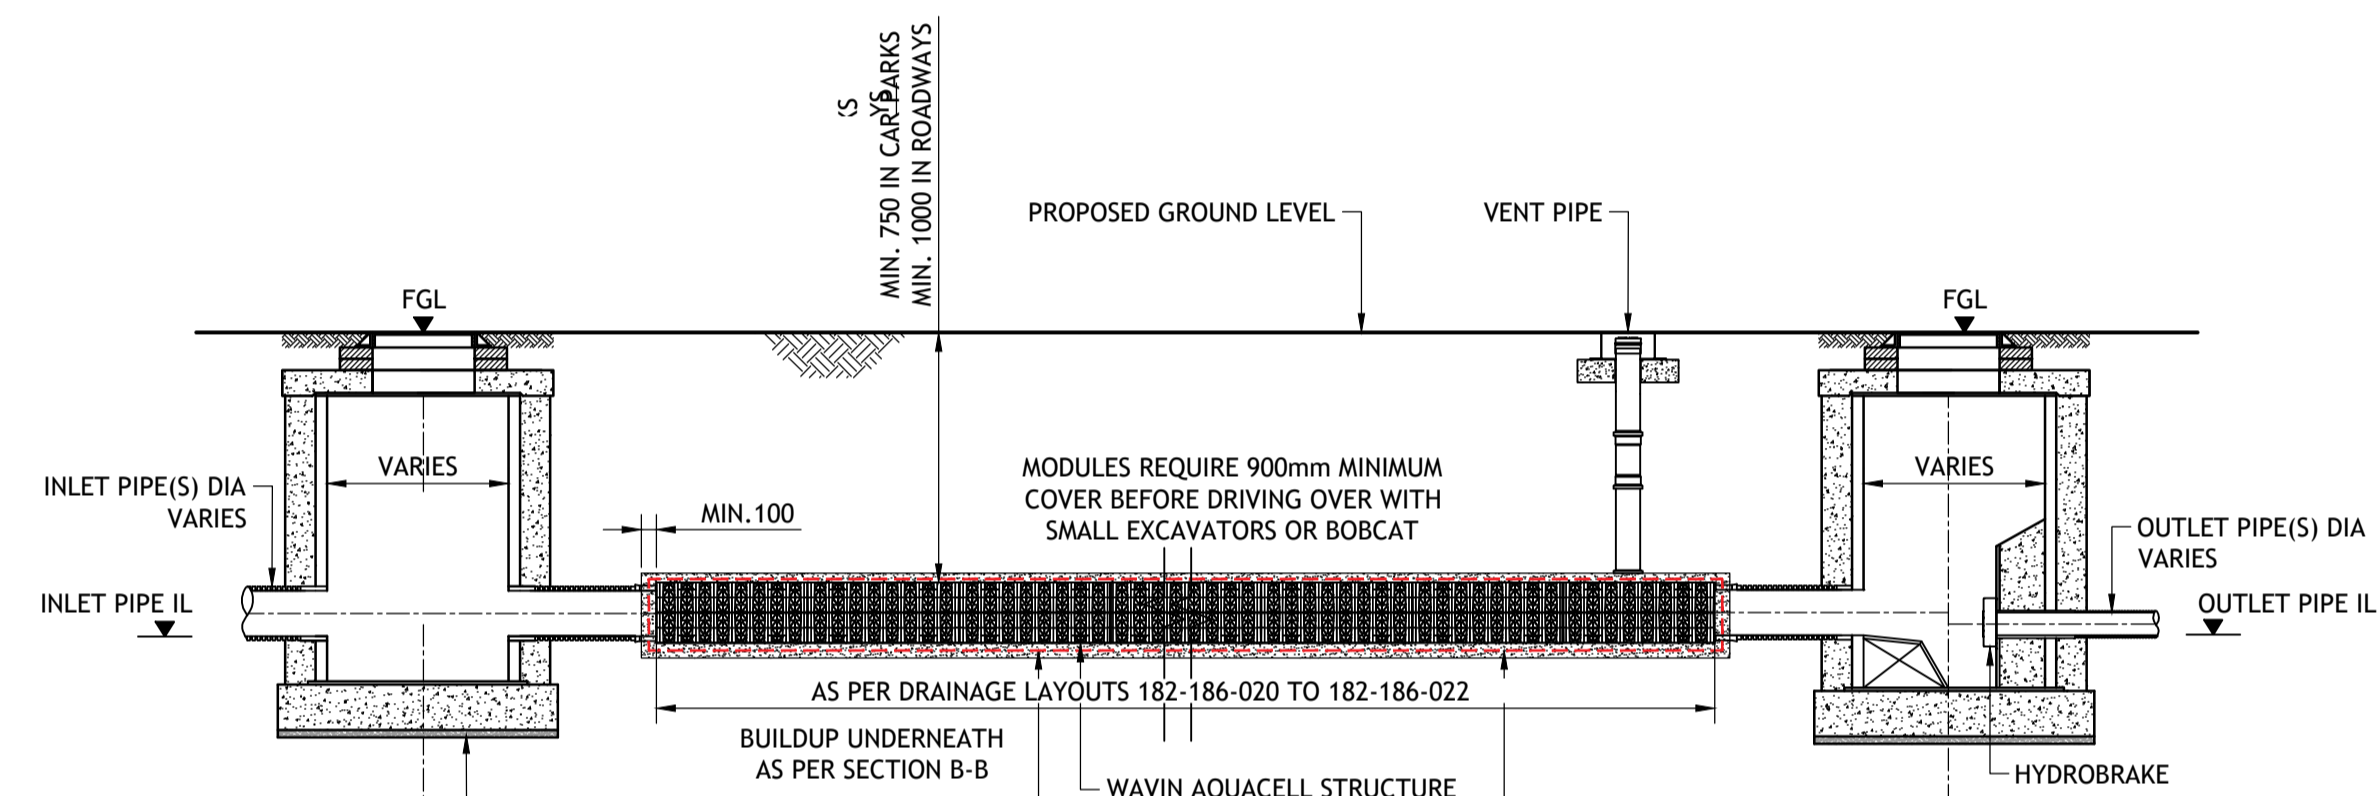


SECTION A-A

SCALE: NOT TO SCALE

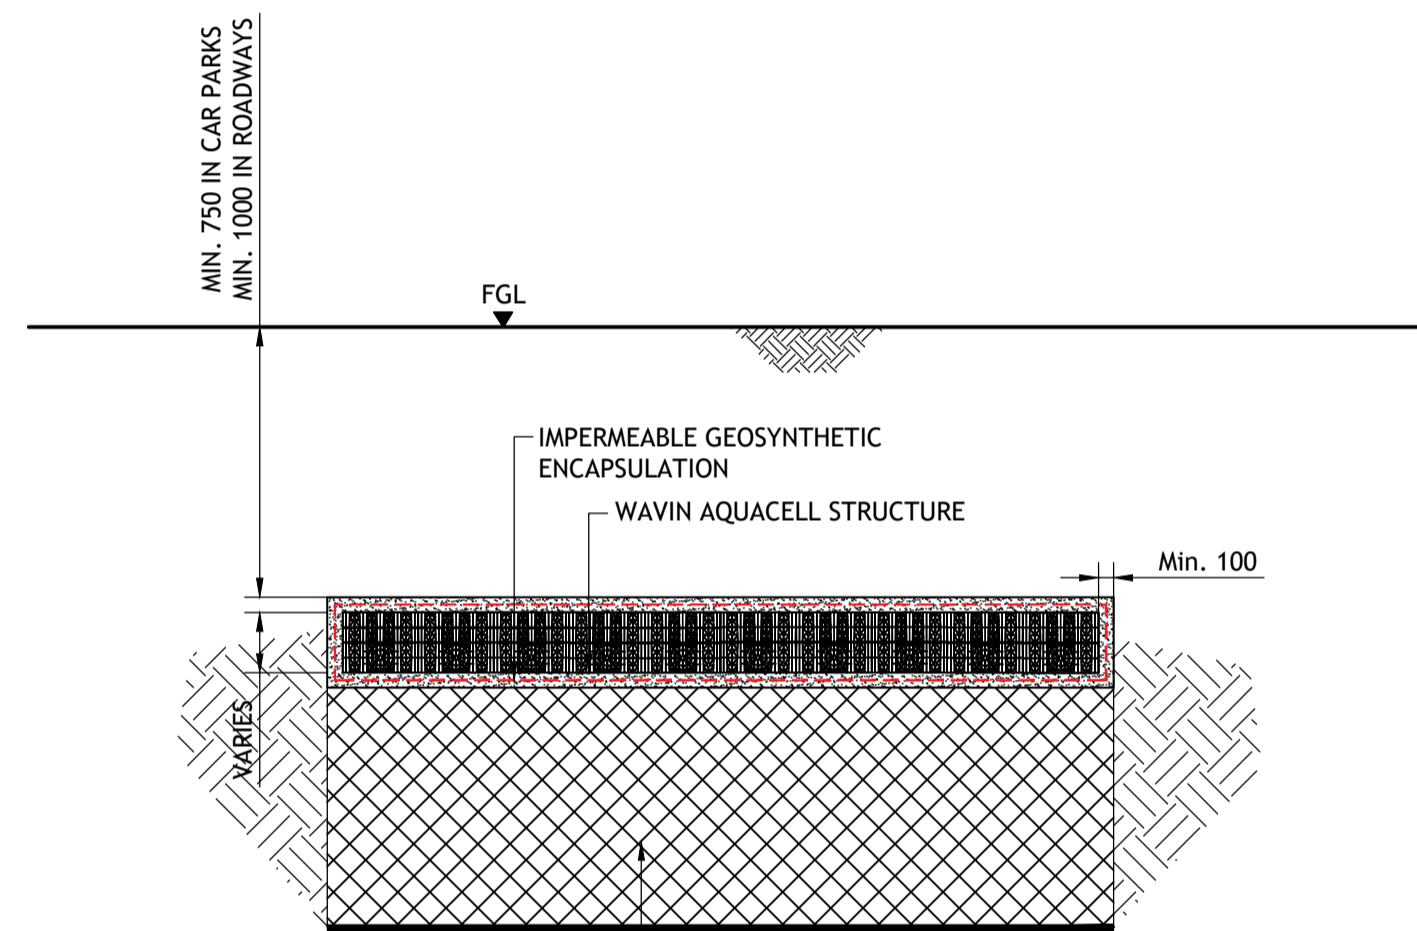

SECTION B-B

SCALE: NOT TO SCALE

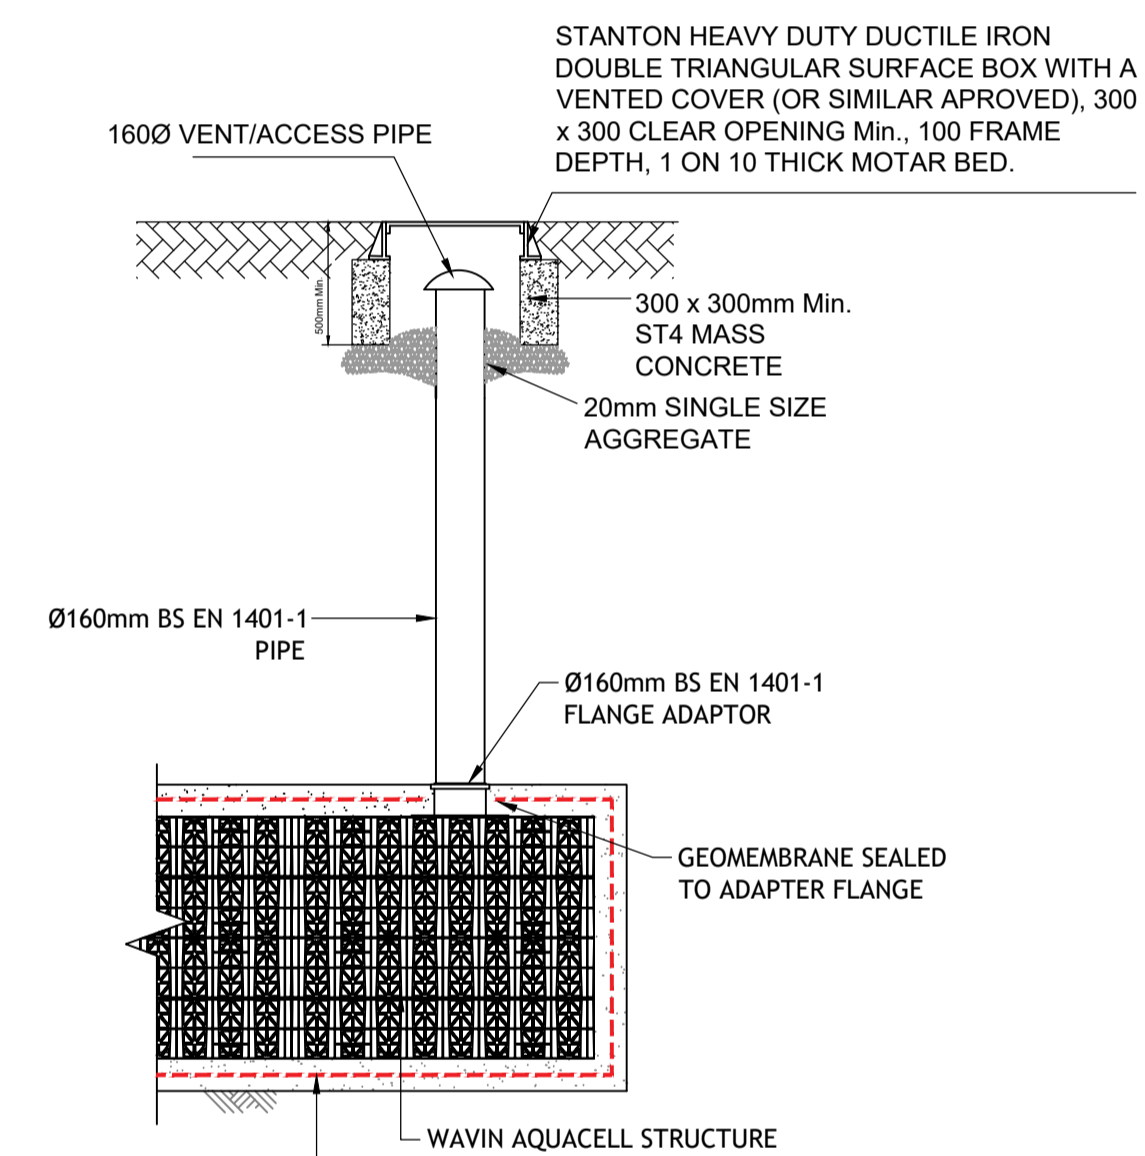

TYPICAL VENT PIPE DETAIL

SCALE 1:25

© PUNCH Consulting Engineers

This drawing and any design hereon is the copyright of the Consultants and must not be reproduced without their written consent. All drawings remain the property of the Consultants. Figured dimension only to be taken from this drawing. Consultants to be informed immediately of any discrepancies before work proceeds.



Date Drawn: 2018-12-20
 Drawn By: IBS
 Date Issued: 2020-07-31
 Issued By: JB



Rev	Amendment	By	Date
PL0	PLANNING ISSUE	IBS	2022/03/28

Client:
 1 CARRICKMINES LAND LTD.

Job: PRIORSLAND CHERRYWOOD SHD
 Title: TYPICAL ATTENUATION TNAK DETAILS - PERMANENT PROPOSAL

 Dublin | Limerick | Cork | Galway | Glasgow
 Carnegie House, Library Road, Dun Laoghaire, Co. Dublin, A96 C7W7
 IRL: +353 1 271 2200 www.punchconsulting.com

Stage: PLANNING
Scale @ A1: AS NOTED
Technician Check: IBS
Engineer Check: MCD
Approved:
Rev:
182-186-077 PL0