


SCHEDULE OF PLAY ELEMENTS:

REF.	QUANTITY	DESCRIPTION:	SUPPLIER:
P-1	8	Balance Course Ability (5 units)	Hags (or similar approved)
P-2	6	Wooden posts (6 units)	Hags (or similar approved)
P-3	2	Log walk	Hags (or similar approved)
P-4	1	Verusia	Hags (or similar approved)
P-5	7	Balancia	Hags (or similar approved)
P-6	1	RockR	Hags (or similar approved)
P-7	1	Frego	Hags (or similar approved)
P-8	2	Madri	Hags (or similar approved)
P-12	2	Jackstraw See-Saw	Richter Spielgerate (or similar approved)
P-15	1	Parabolic Dish Reflector	Richter Spielgerate (or similar approved)
P-16	1	Ale	Hags (or similar approved)
P-20	1	Equibra	Hags (or similar approved)
P-21	1	Eior	Hags (or similar approved)
P-22	1	Climbing Structure 12	Richter Spielgerate (or similar approved)

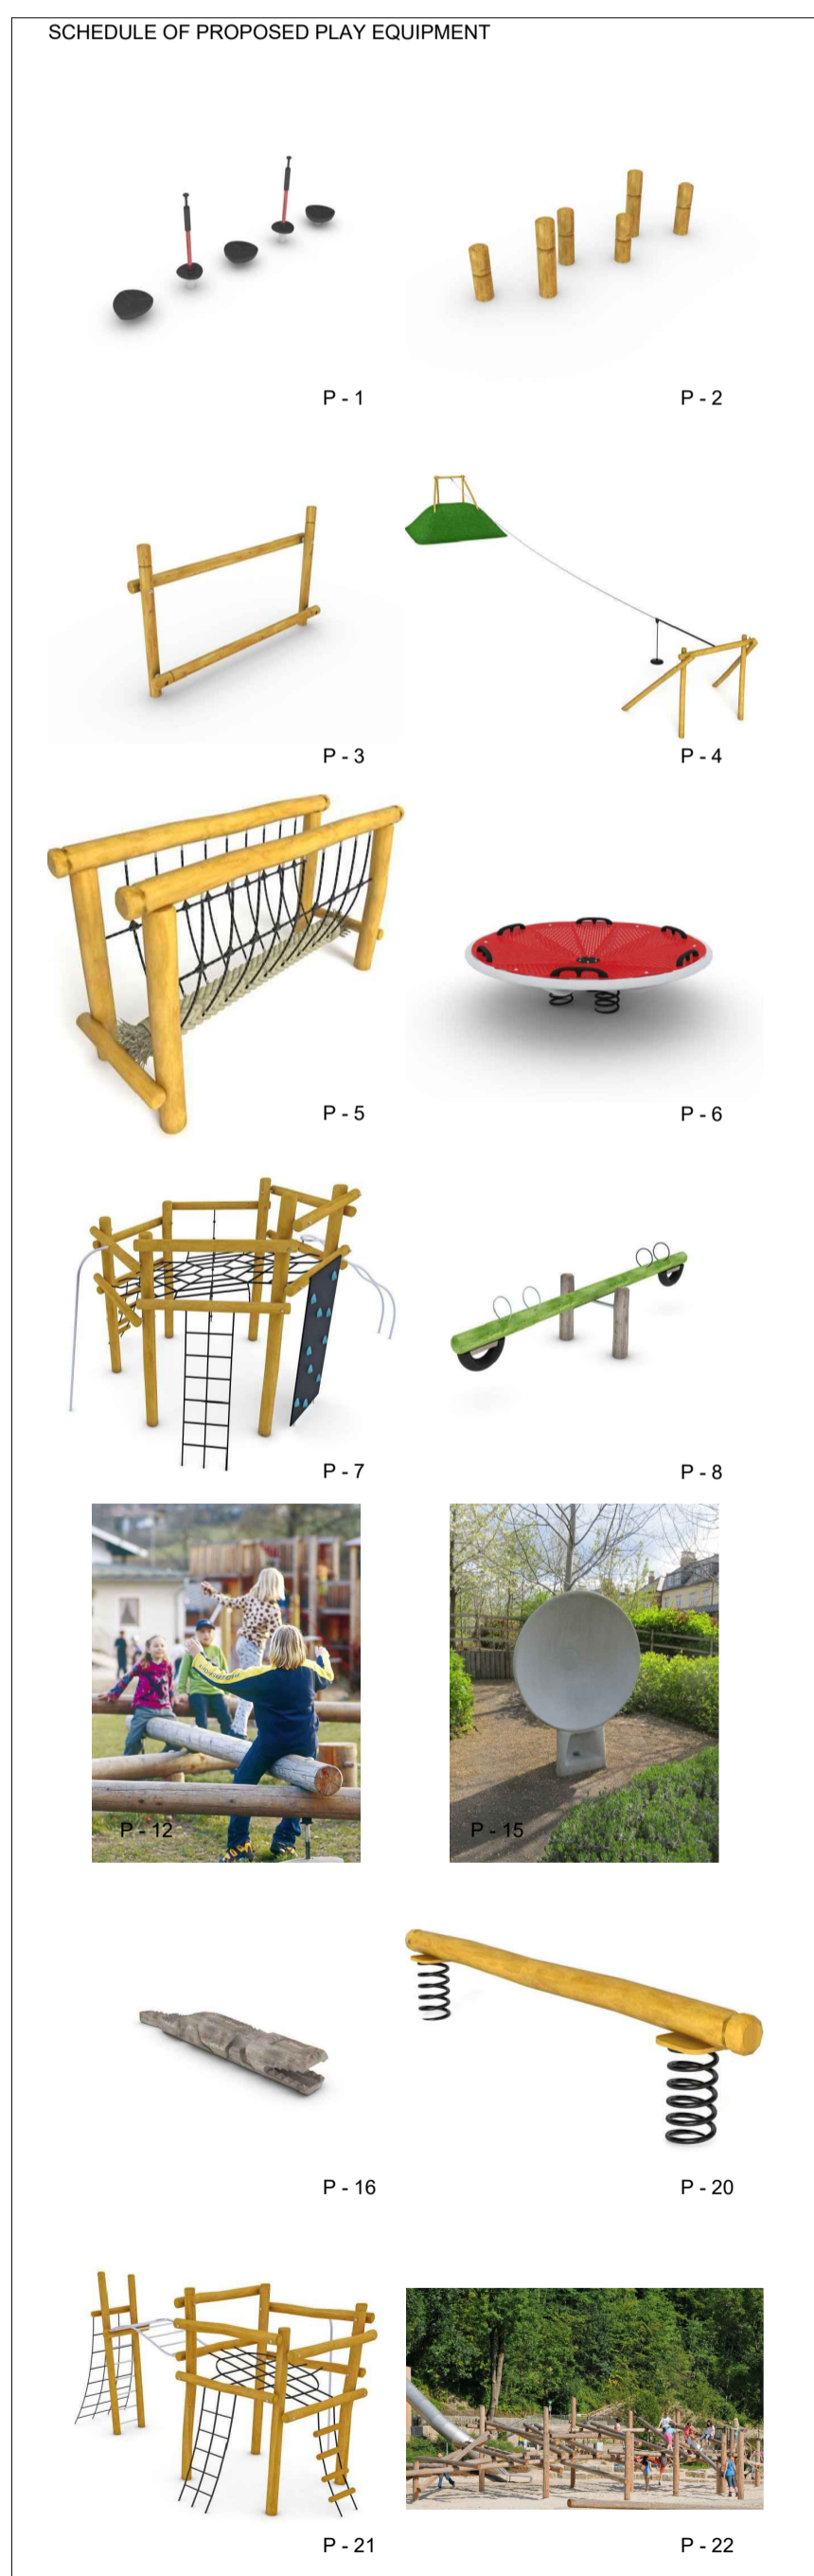

LEGEND

- PLANNING APPLICATION SITE BOUNDARY
- PROPOSED CHESS BOARD MARKING (CHESS SQUARES NOT TO SCALE)
- PROPOSED HOP-SCOTCH MARKING
- NATURAL PLAY: POSSIBLE PLAY FOR AGE RANGE: 5-11
- PASSIVE PLAY: POSSIBLE PLAY FOR AGE RANGE: 12-17
- SMALL PLAY EQUIPMENT: POSSIBLE PLAY FOR AGE RANGE: 0-4
- PLAYGROUND: POSSIBLE PLAY FOR AGE RANGE: 0-11
- BALL GAMES: POSSIBLE PLAY FOR AGE RANGE: 12-17
- HIGH ACTIVITY: POSSIBLE PLAY FOR AGE RANGE: 5-17
- LAWN: POSSIBLE PLAY FOR AGE RANGE: 0-17

This drawing is the copyright of the Landscape Architect. Unless otherwise stated all dimensions are in millimetres. Where dimensions are not given, drawings must not be scaled and the matter must be referred to the Landscape Architect. If the drawing includes conflicting details/dimensions the matter must be referred to the Landscape Architect. All dimensions must be checked on site. The Landscape Architect must be informed, by the Contractor, of any discrepancies before work proceeds.

NOTES:

DATE	REV.	DESCRIPTION	DRAWN BY	CHECKED BY

PROJECT NO	SCALE	SHEET SIZE	DRAWN BY	CHECKED BY	1st ISSUE
LI02	1:1000	A1	ks	ec	25.03.2022

DERMOT FOLEY LANDSCAPE ARCHITECTS
 MALPAS STREET BLACKPITTS D08 D056 #IRELAND T: 353 1 454148 WWW.DERMOTFOLEY.COM

CLIENT: 1 CARRICKMINS LAND LIMITED
PROJECT: PRIORSLAND
DRAWING: PLAY MAP

ISSUE STATUS:
 PLANNING
 DRAWING NO: LI.05-DR-2003
 REVISION: -

PROJECT NO: LI02
SCALE: 1:1000
SHEET SIZE: A1
DRAWN BY: ks
CHECKED BY: ec
1st ISSUE: 25.03.2022

NORTH