


**NOTES:**



**Site Section E-E**  
 1:500@A1




**Site Section F-F**  
 1:500@A1

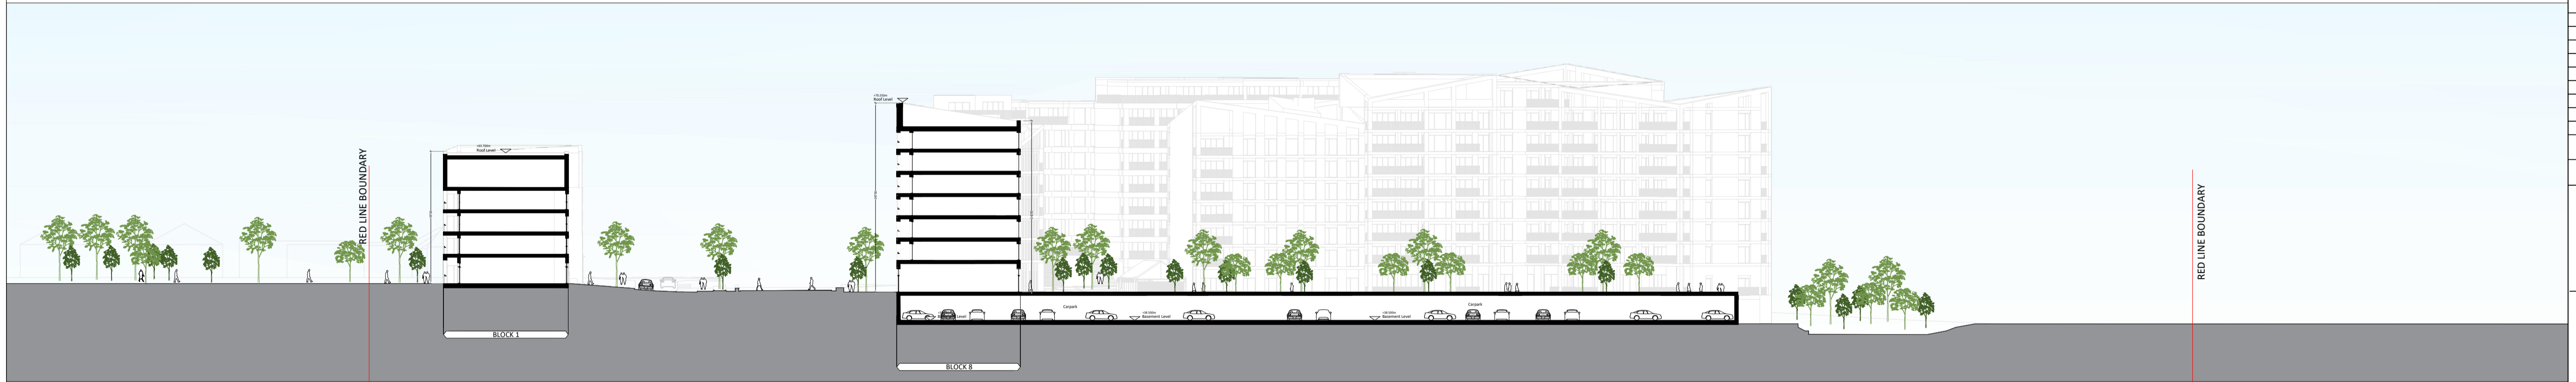

**Site Section G-G**  
 1:500@A1

Date	Rev.	Revision Description	CH	K

**Project Title:** Fosterstown North SHD  
**Address:** Lands known as Fosterstown North, Dublin Road / R132, Swords, Co. Dublin

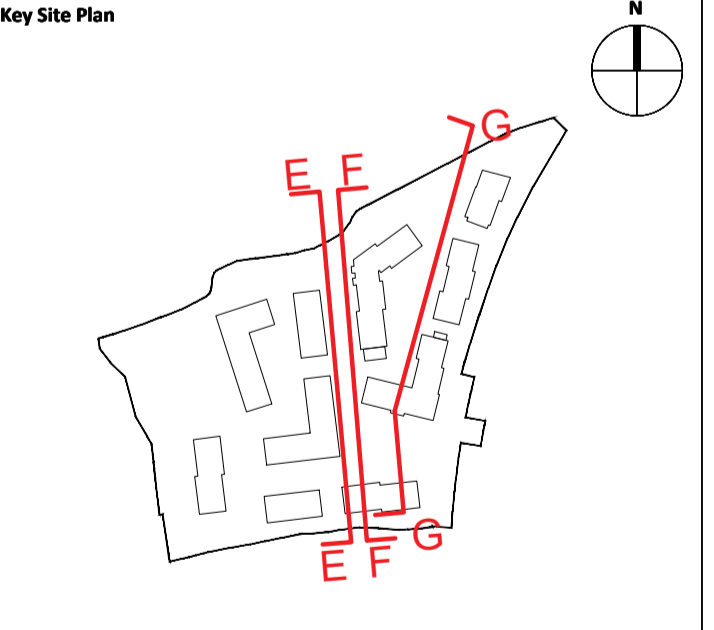

**Client:** J. Murphy (Developments) Limited

**Lead Architect:**  
 PCOT Architects  
 57 Merrion Square North, Dublin 2, D02 CP02  
 087 9051455  
 info@pcotarchitects.ie

**Public Realm Architect:**  
 ARROW Architects ApS  
 25 Lower Leeson Street, Dublin 2, D02 XD77  
 +45 4225 2850  
 info@arrowarchitects.com www.arrowarchitects.com

**Project Phase:** PLANNING SUBMISSION

**Sheet Name:** SITE SECTIONS (Sheet 2)

**DWG NO.:** FOS-ARW-A-00-DR-A-00-3003

Status	PLANNING	Rev.	P00
Date	03-2022	Scale	1 : 500 @A1