



**General Notes**  
 Do not scale from drawings (excluding CAD files).  
 All dimensions must be verified on site. No use, disclosure, dissemination or duplication of any content in this document is allowed without prior consent by PCOT Architects. This drawing may not be edited or modified by the recipient.


**NOTES:**

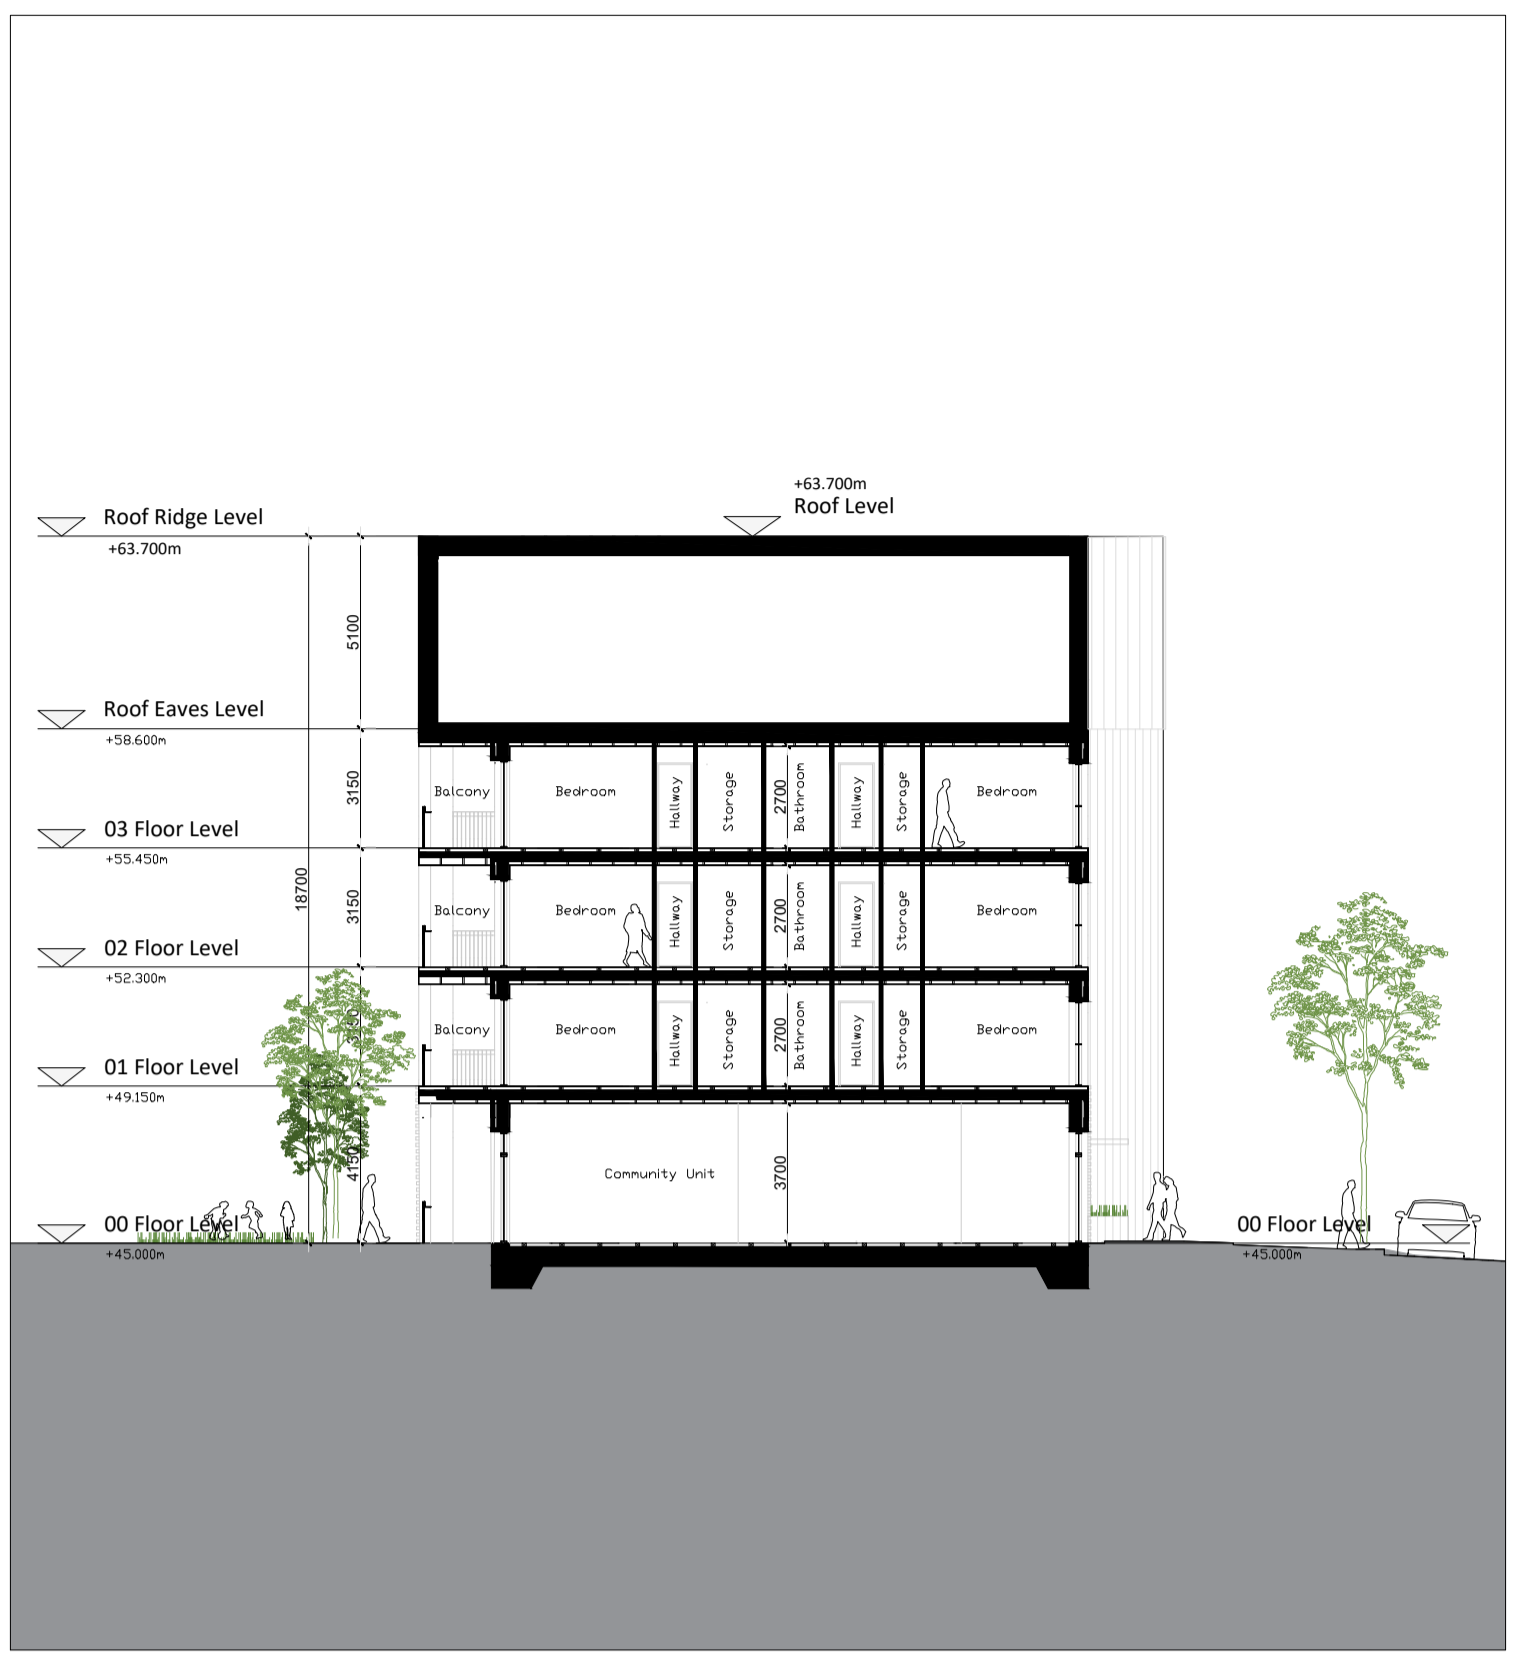


**BLOCK 1 SHORT SECTION A-A**  
 1:200@A1

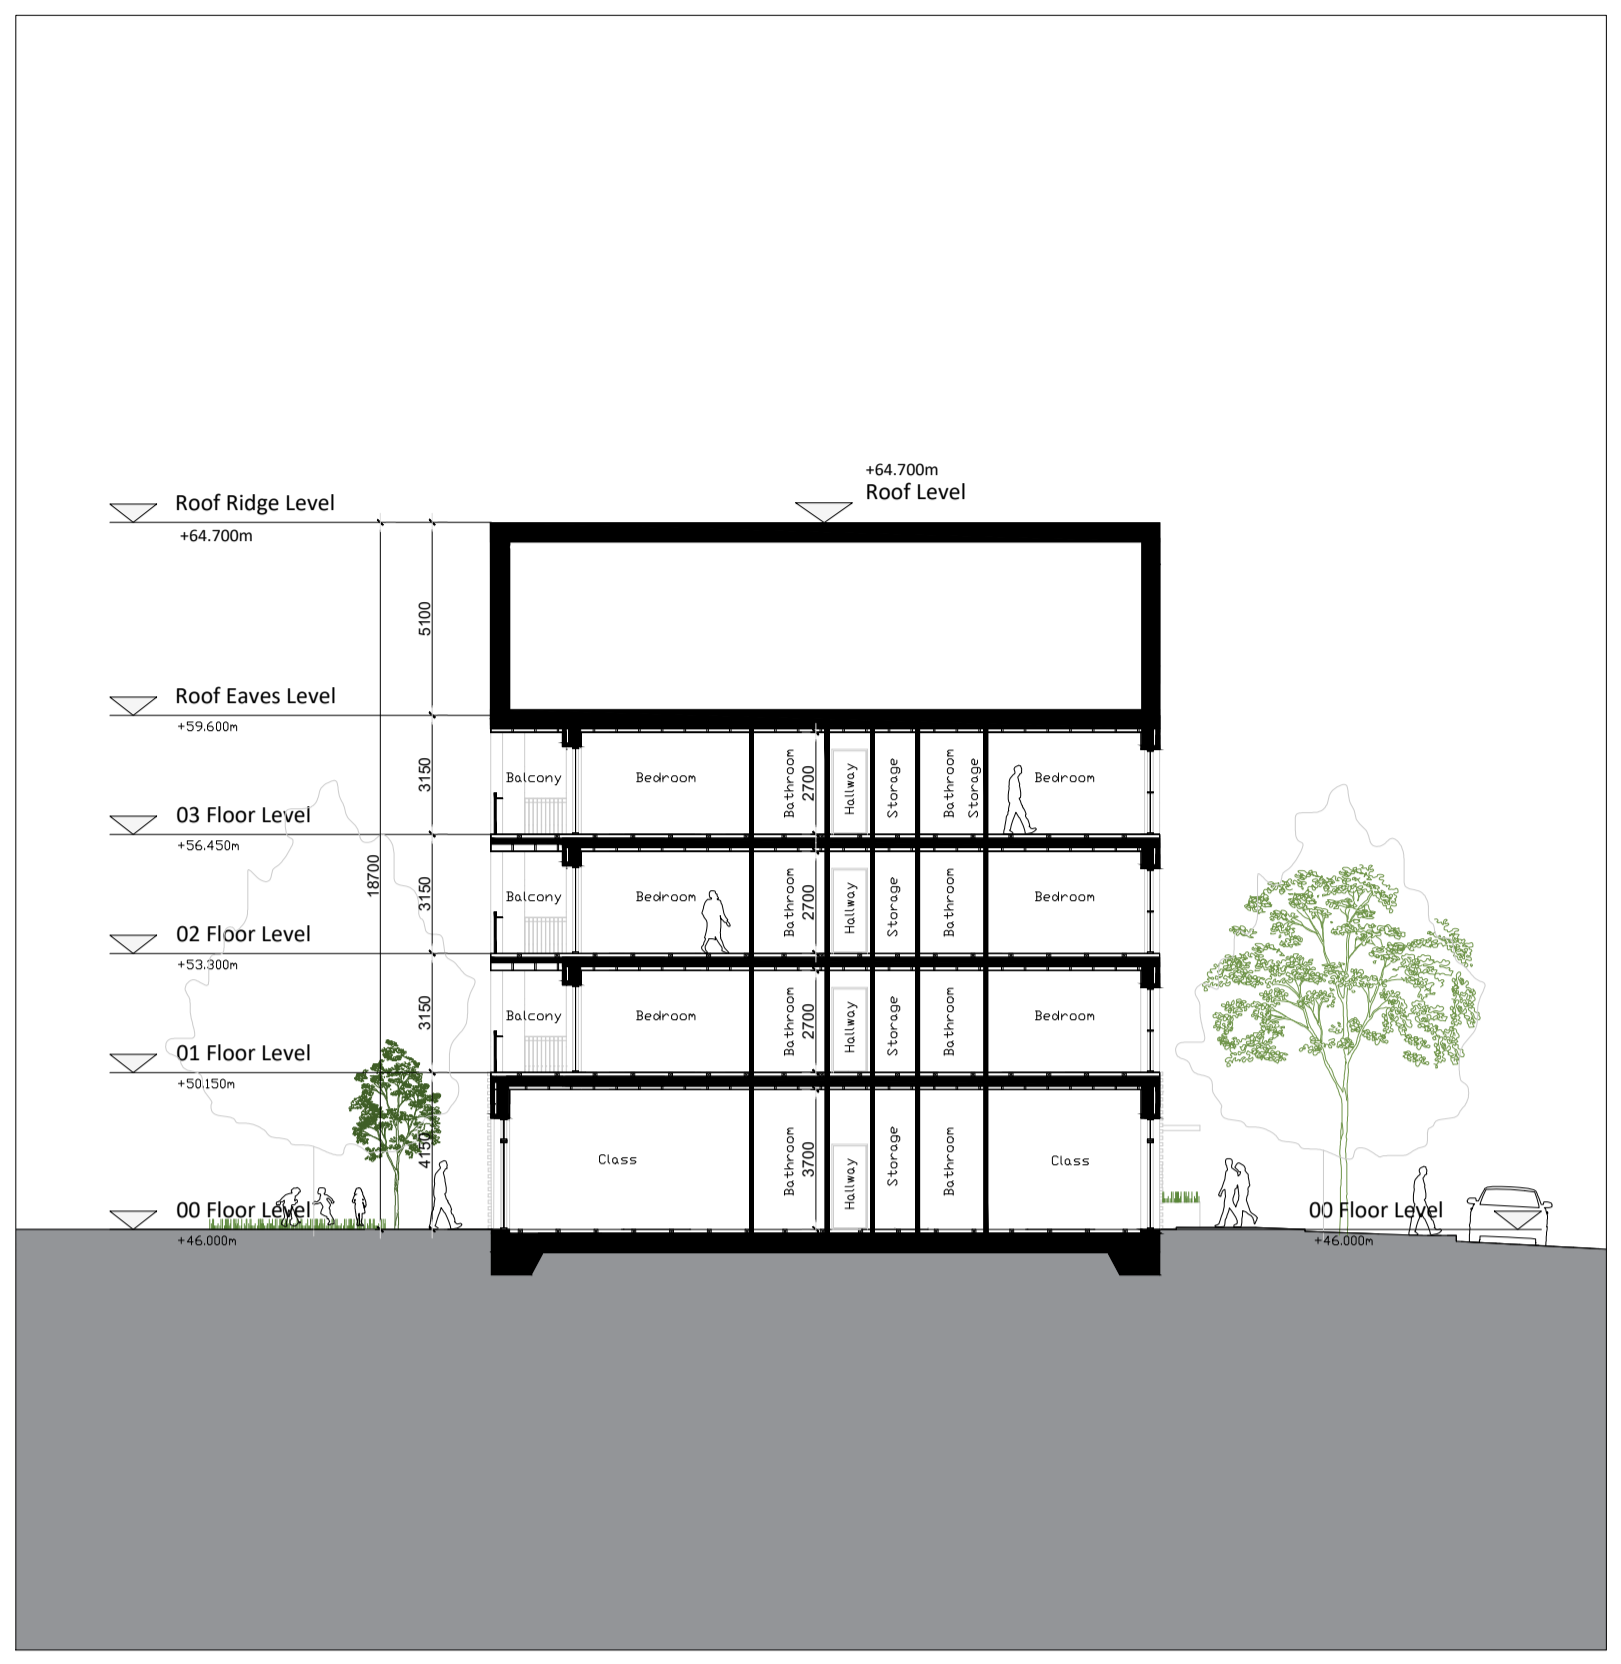

**BLOCK 2 SHORT SECTION B-B**  
 1:200@A1

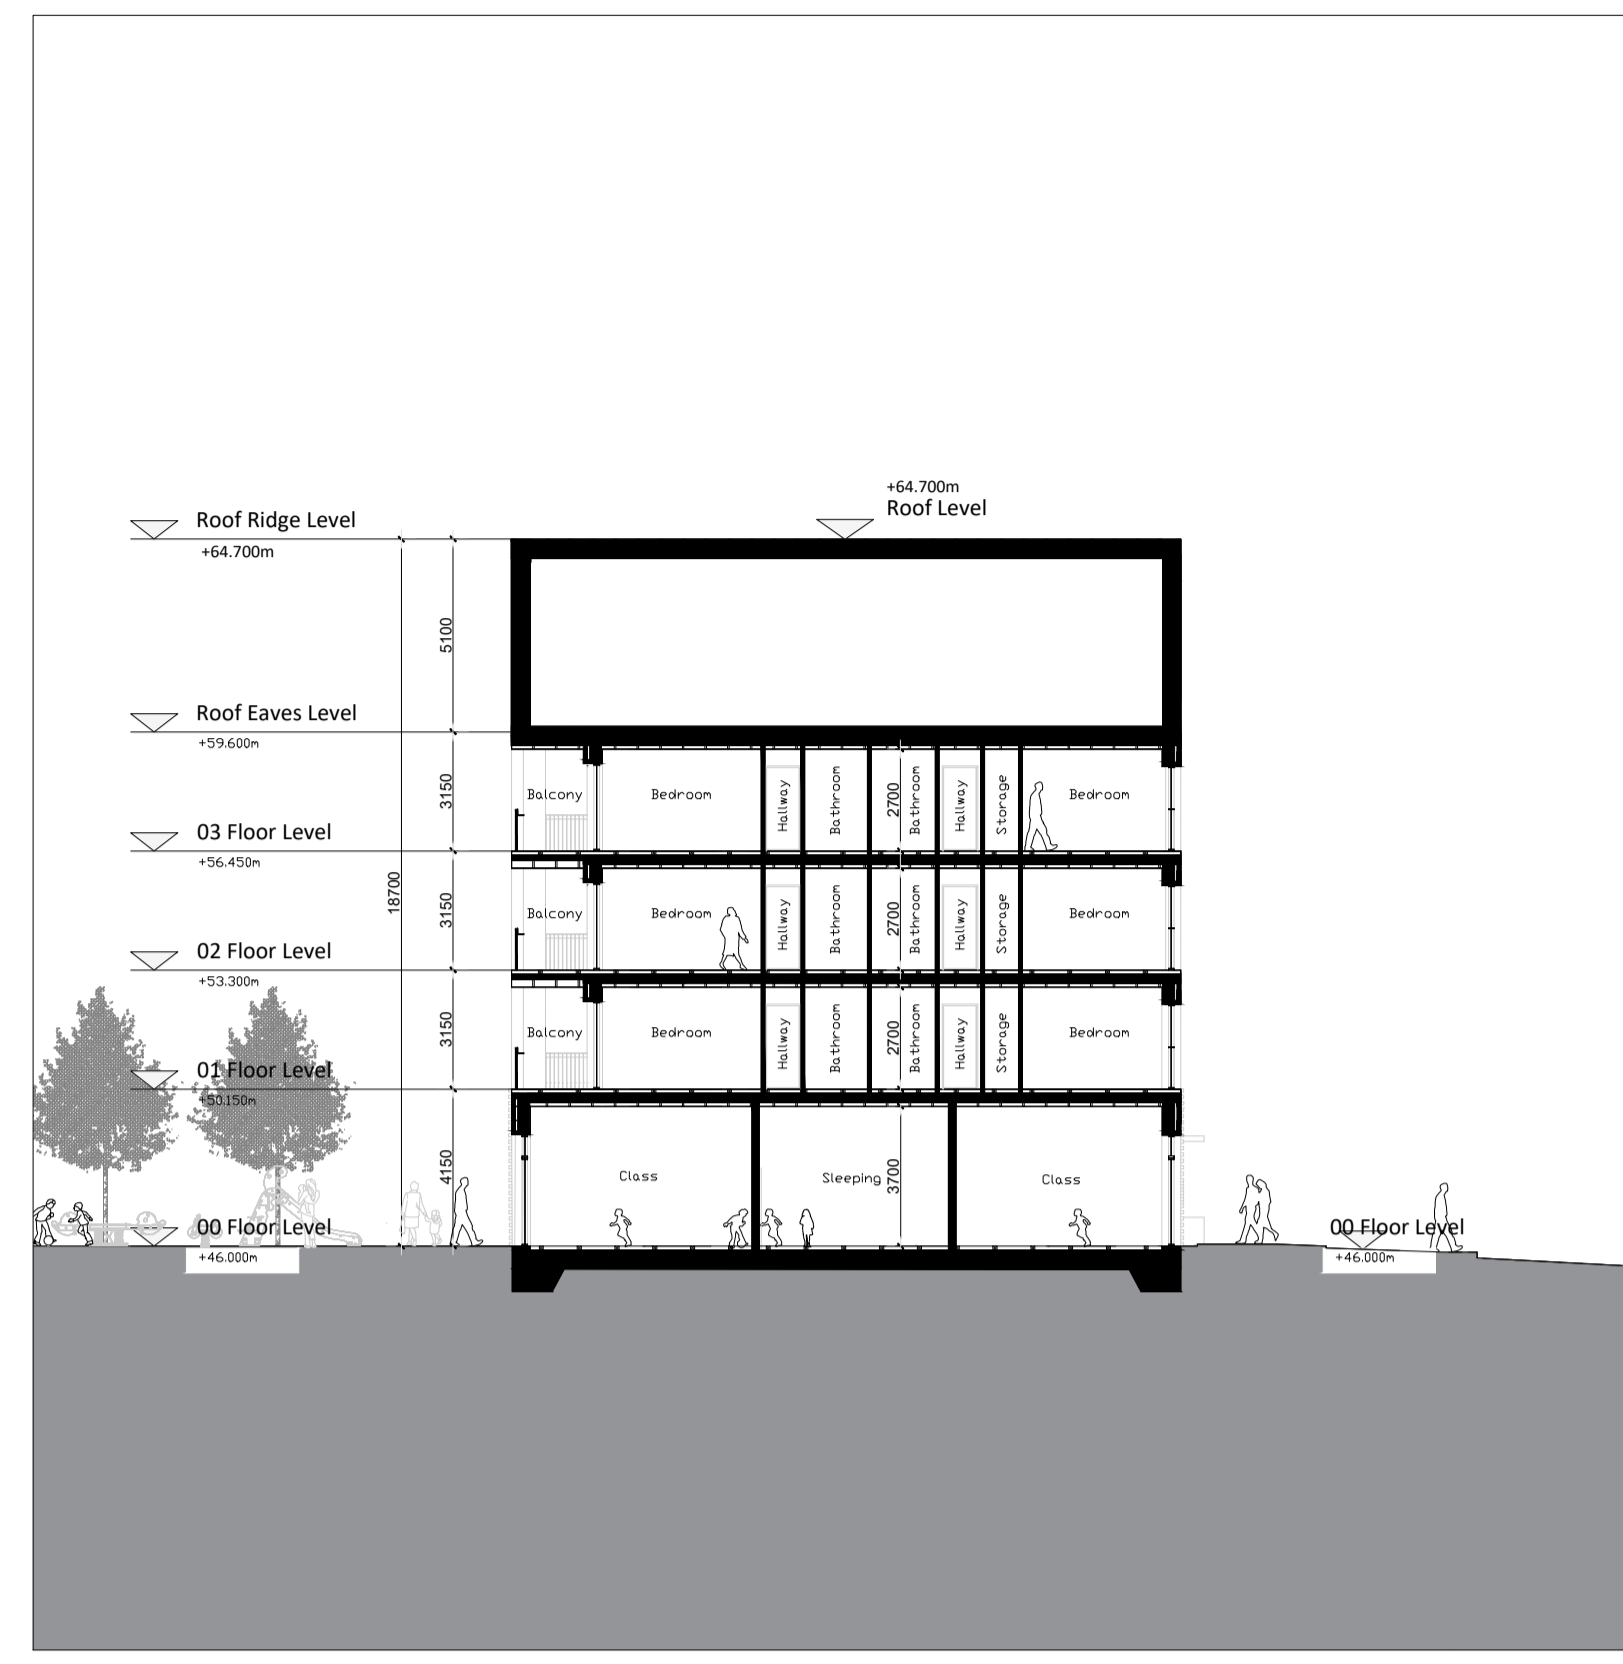

**BLOCK 3 SHORT SECTION C-C**  
 1:200@A1

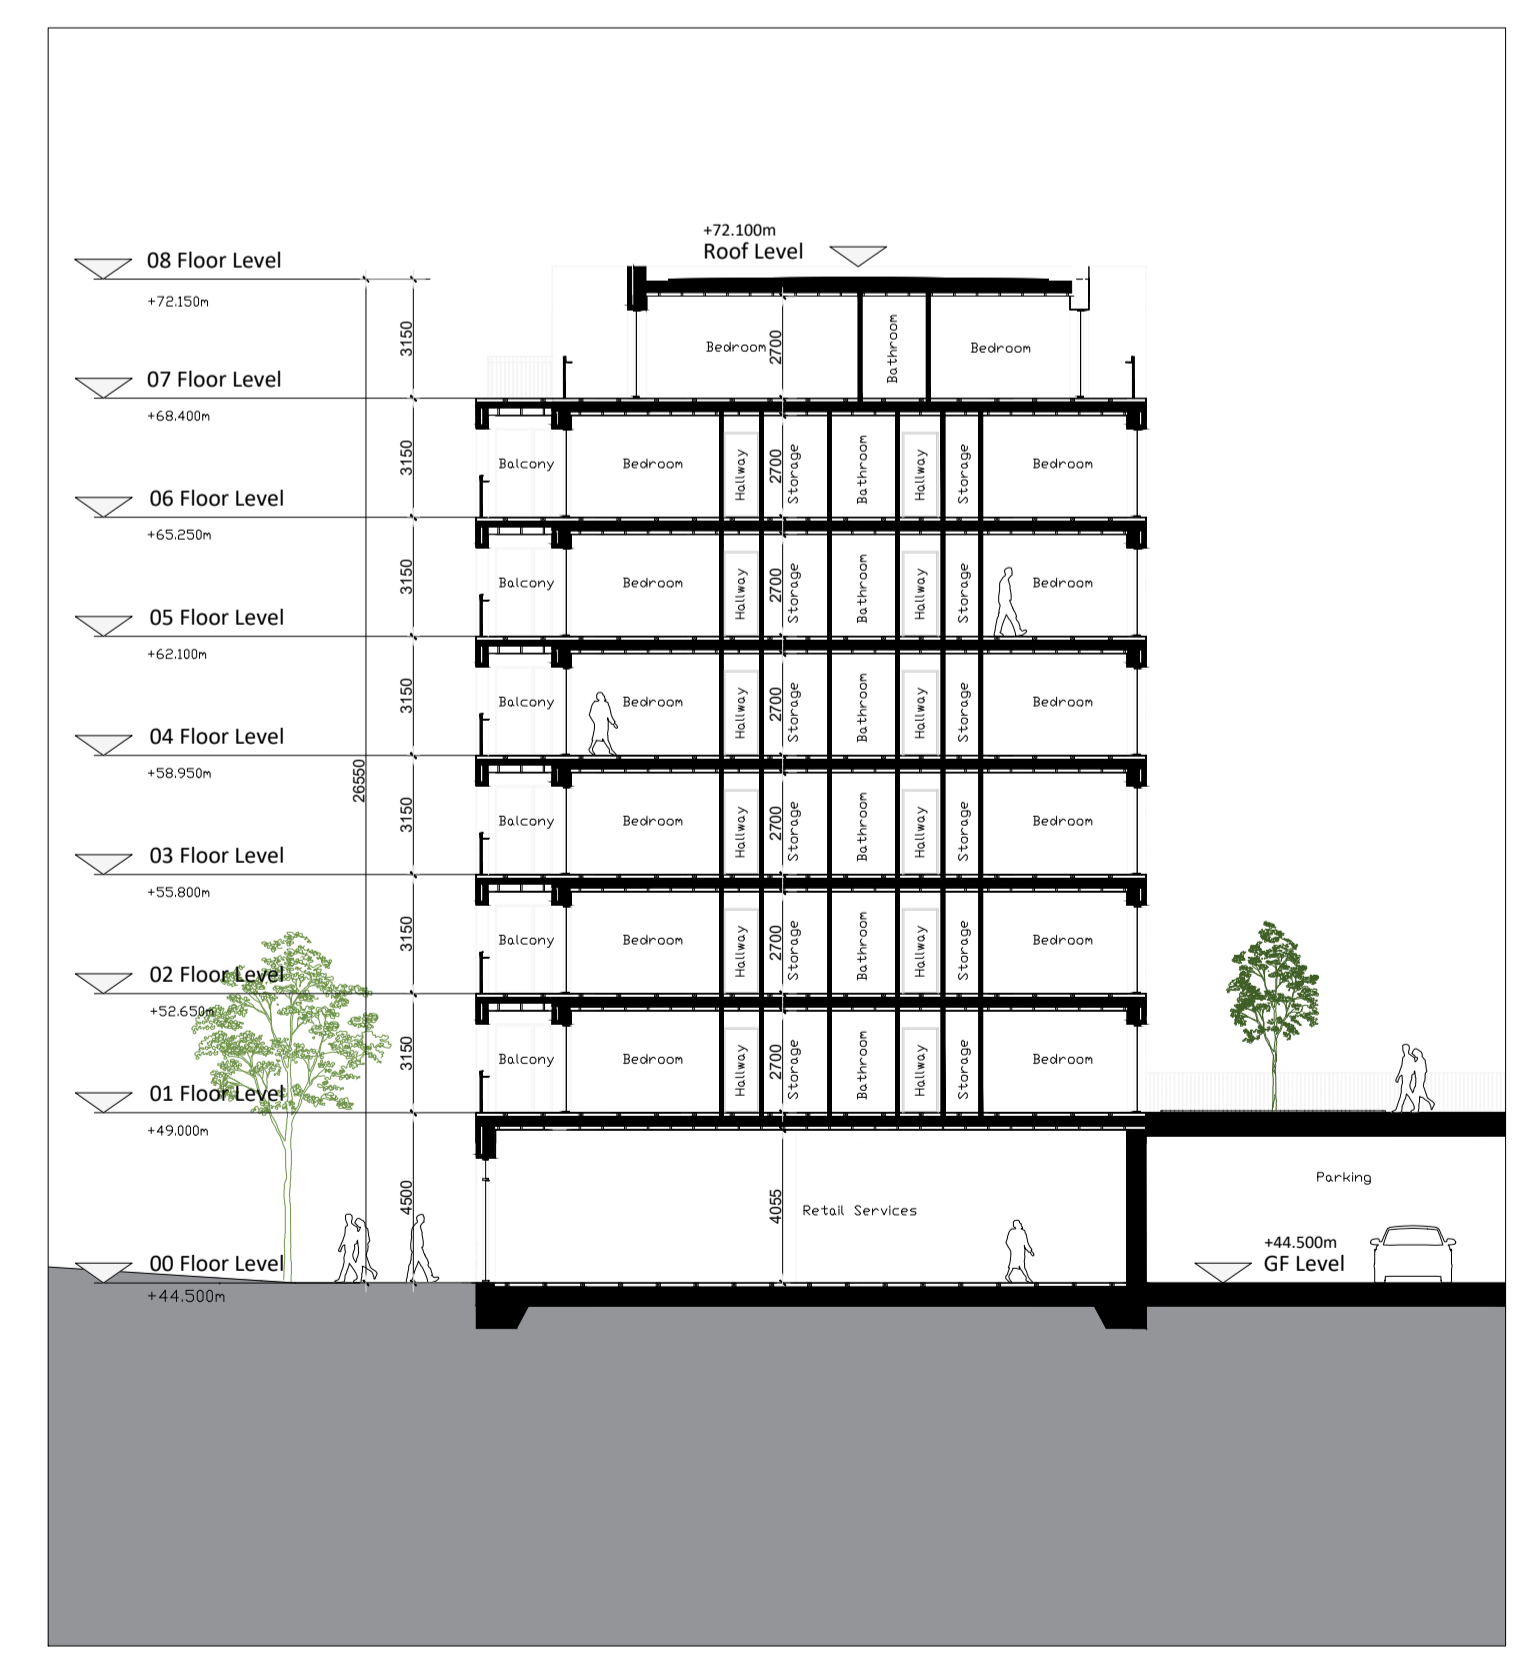

**BLOCK 4 SHORT SECTION D-D**  
 1:200@A1




**BLOCK 5 SHORT SECTION E-E**  
 1:200@A1



**BLOCK 6 SHORT SECTION F-F**  
 1:200@A1

Date	Rev.	Revision Description	CHK

**Project Title** Fosterstown North SHD  
**Address** Lands known as Fosterstown North, Dublin Road /R132 Swords, Co. Dublin

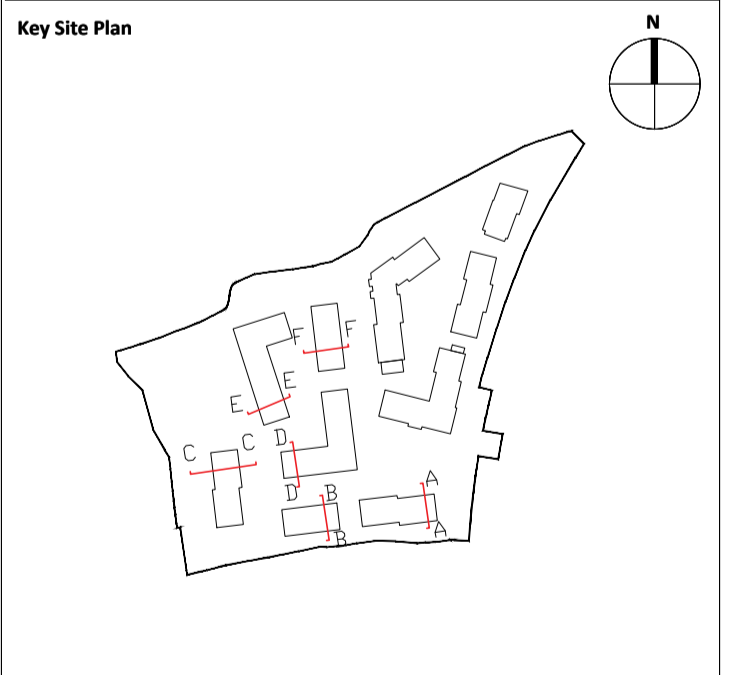

**Client** J. Murphy (Developments) Limited  
**Lead Architect**  
 PCOT Architects  
 57 Merrion Square North, Dublin 2, D02 CP02  
 087 9051455  
 info@pcotarchitects.ie

**Public Realm Architect**  
 ARROW Architects ApS  
 25 Lower Leeson Street, Dublin 2, D02 XD77  
 +45 4226 2850  
 info@arrowarchitects.com www.arrowarchitects.com

**Project Phase** PLANNING SUBMISSION  
**Sheet Name** TYPICAL DETAILED SECTIONS (Sheet 1)  
**DWG NO.** FOS-ARW-A-00-DR-A-00-3004  
**Status** PLANNING  
**Rev.** P00  
**Date** 03-2022  
**Scale** 1:200 @A1