



**General Notes**  
 Do not scale from drawings (excluding CAD files).  
 All dimensions must be verified on site. No use, disclosure,  
 dissemination or duplication of any content in this document  
 is allowed without prior consent by PCOT Architects. This  
 drawing may not be edited or modified by the recipient.


**NOTES:**

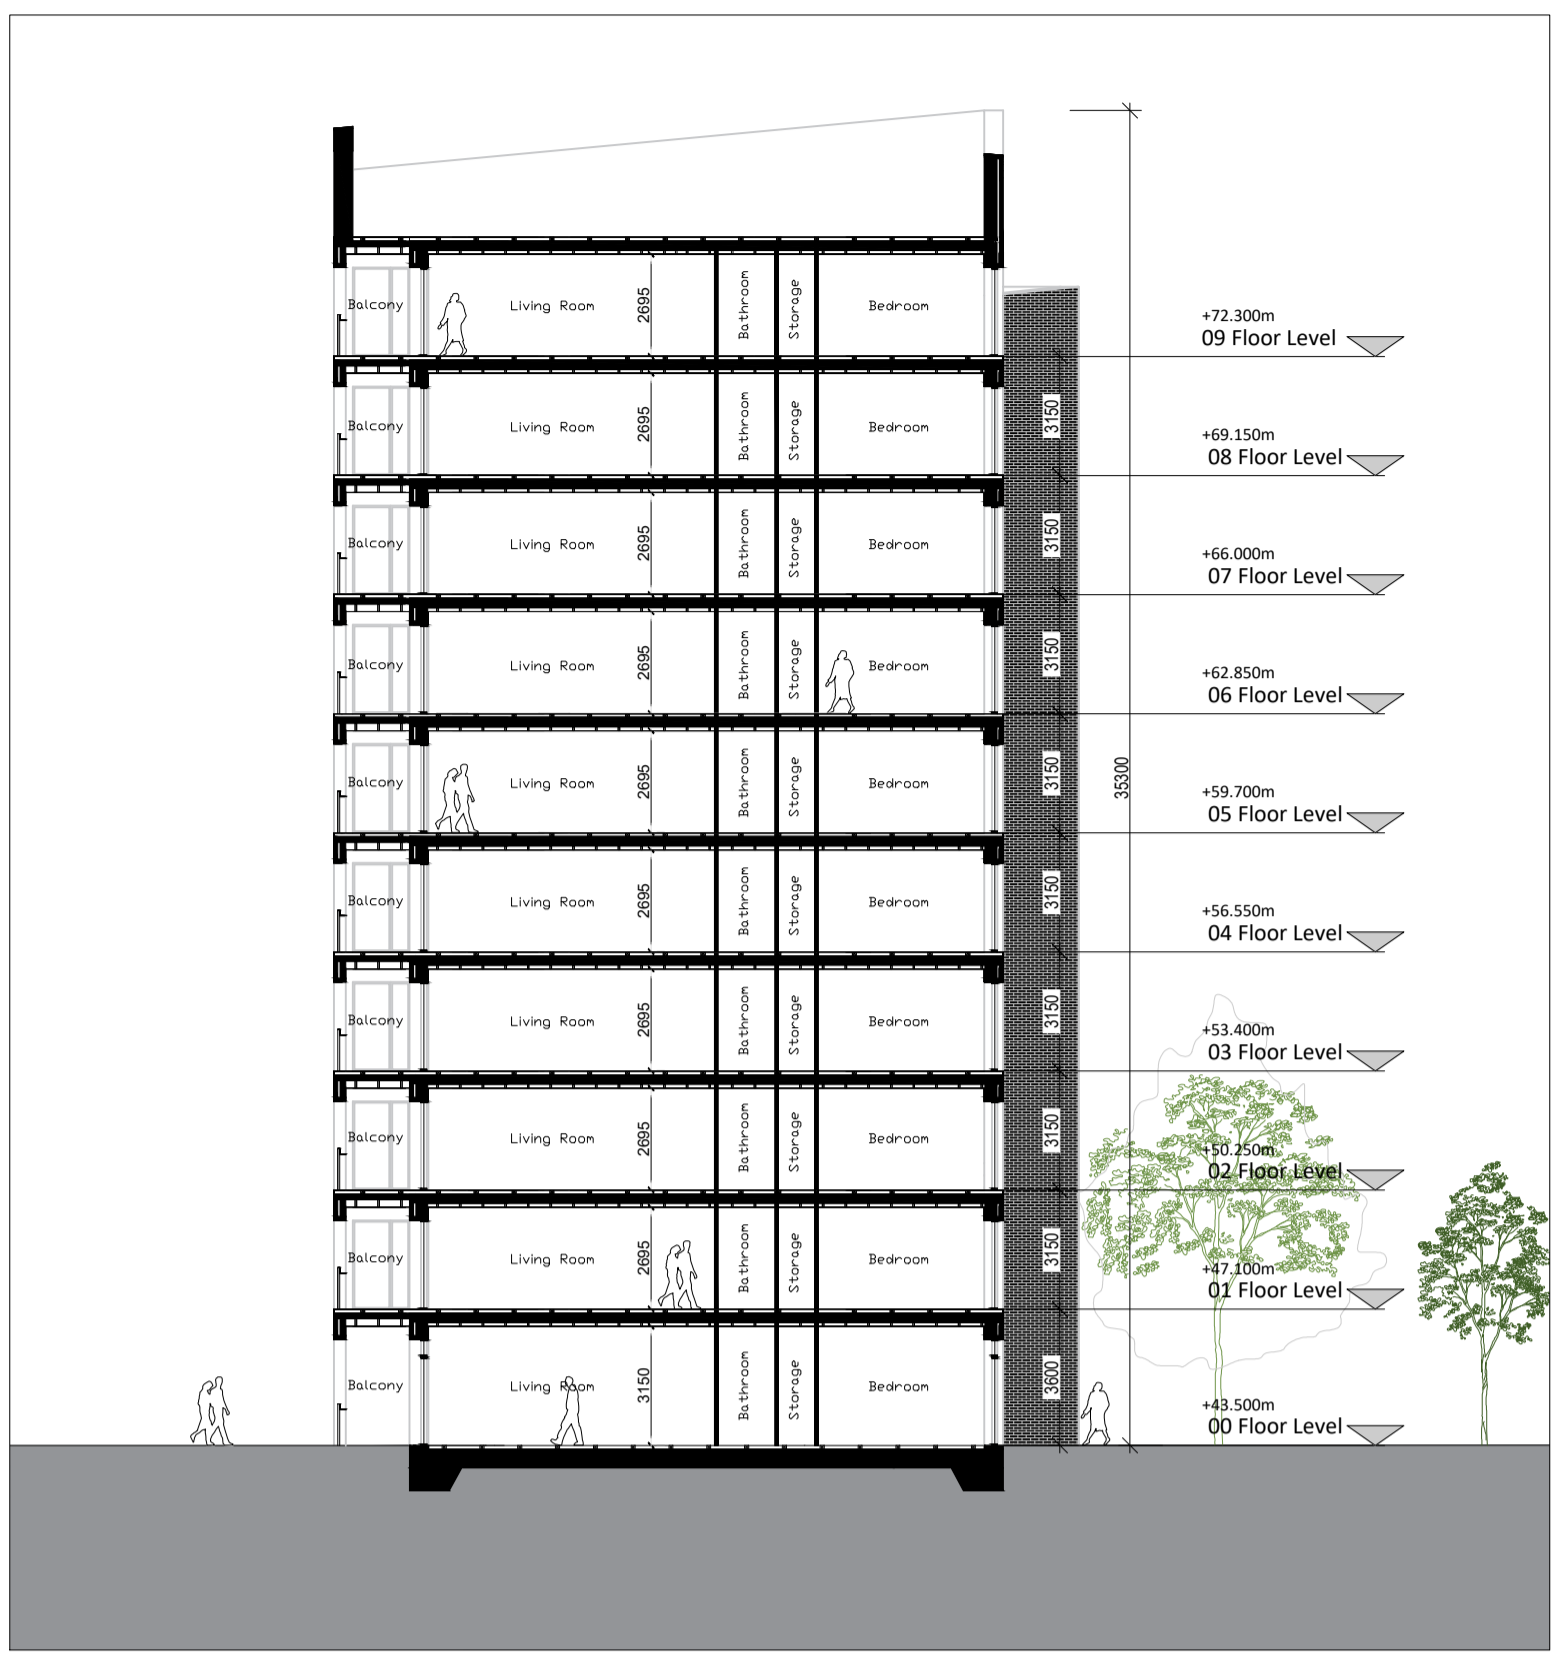


**BLOCK 7 SHORT SECTION G-G**  
 1:200@A1

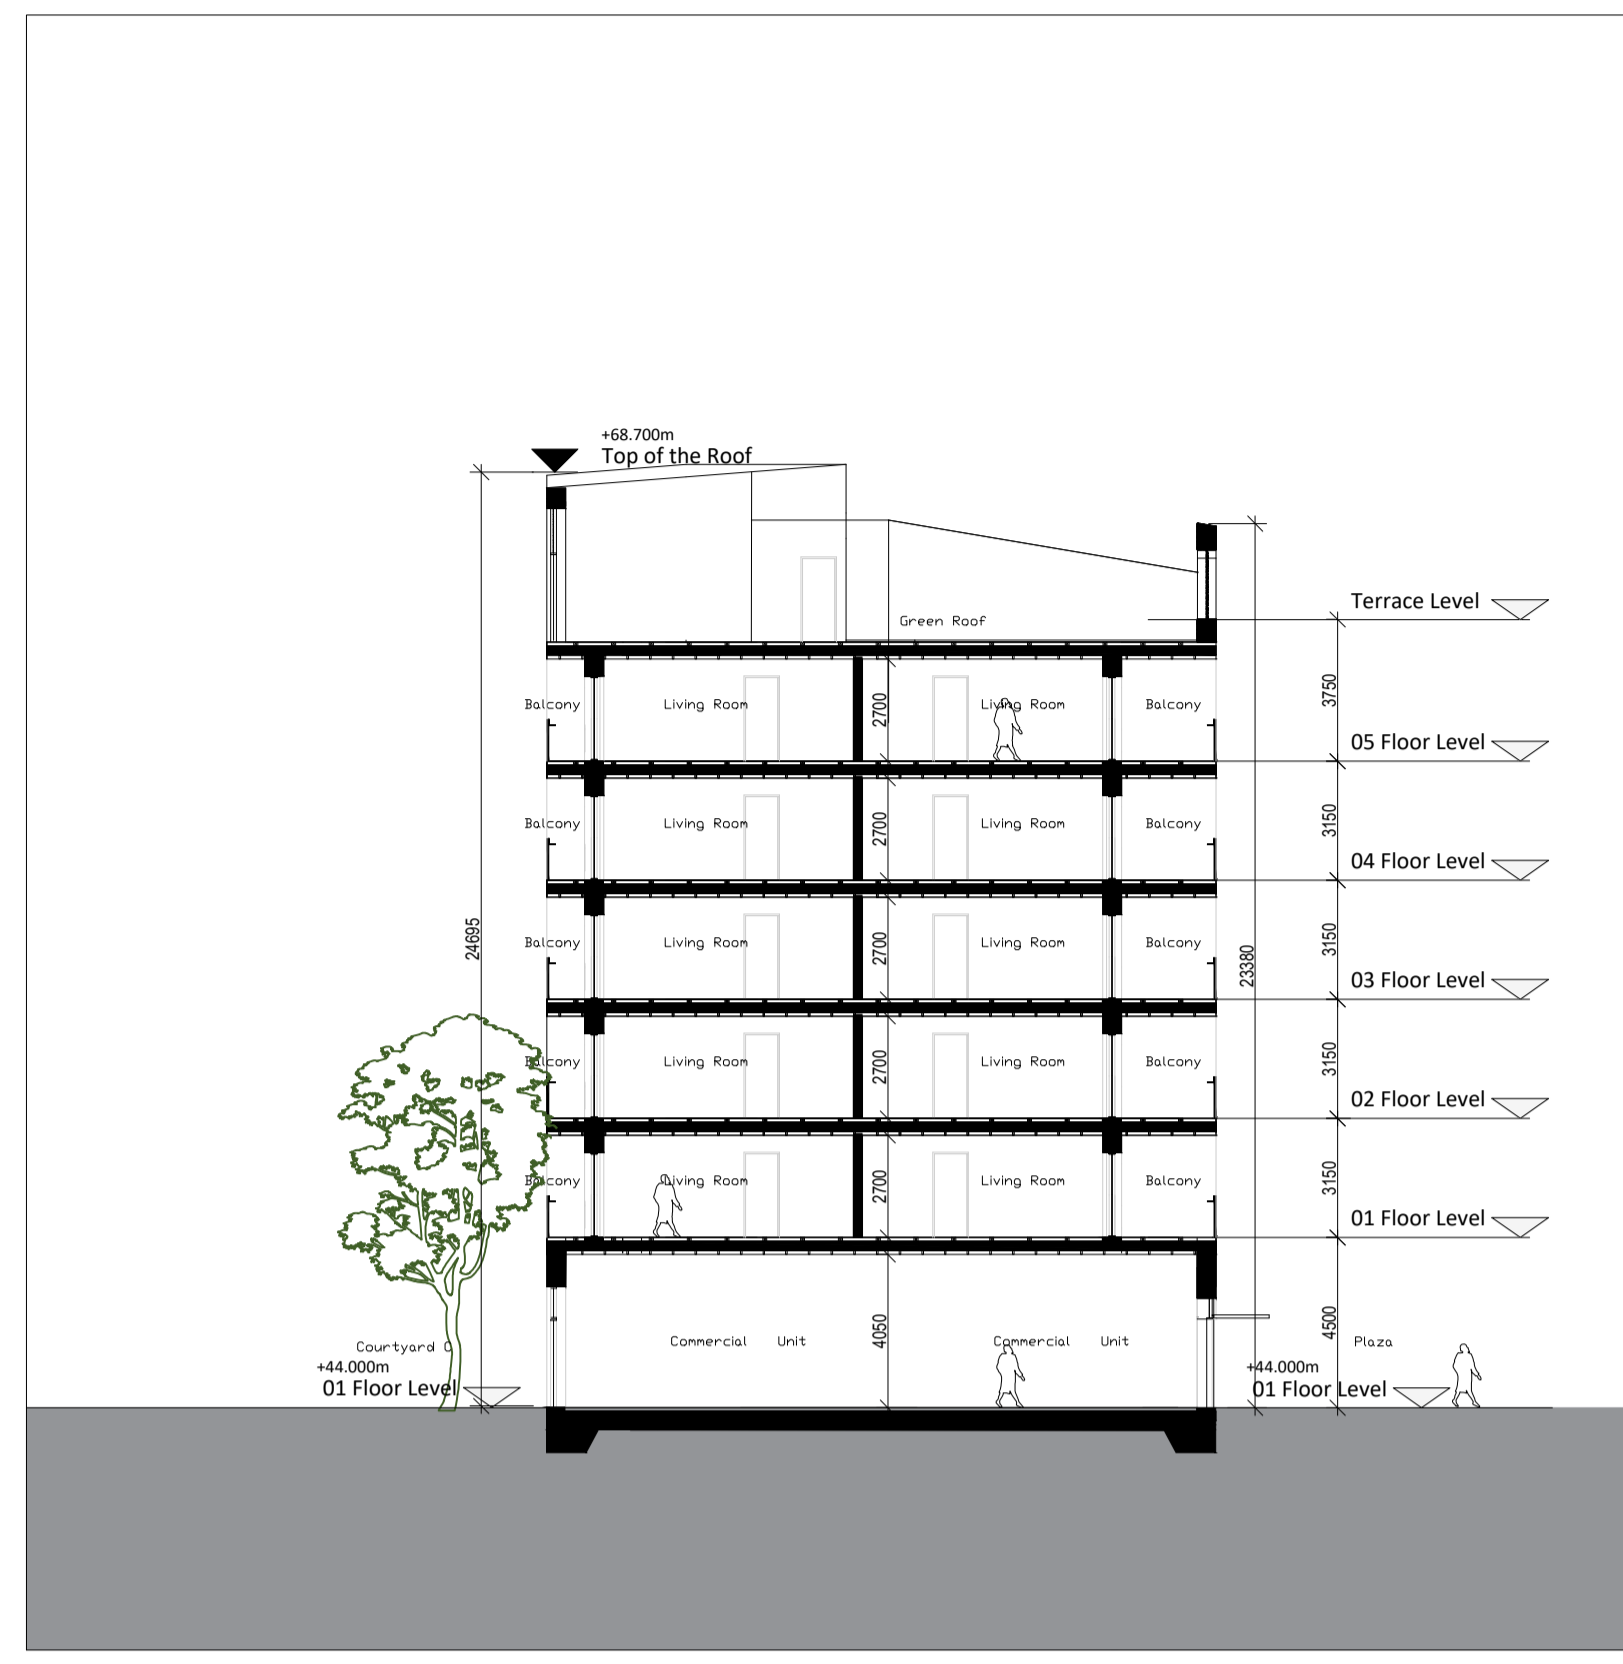

**BLOCK 8 SHORT SECTION H-H**  
 1:200@A1

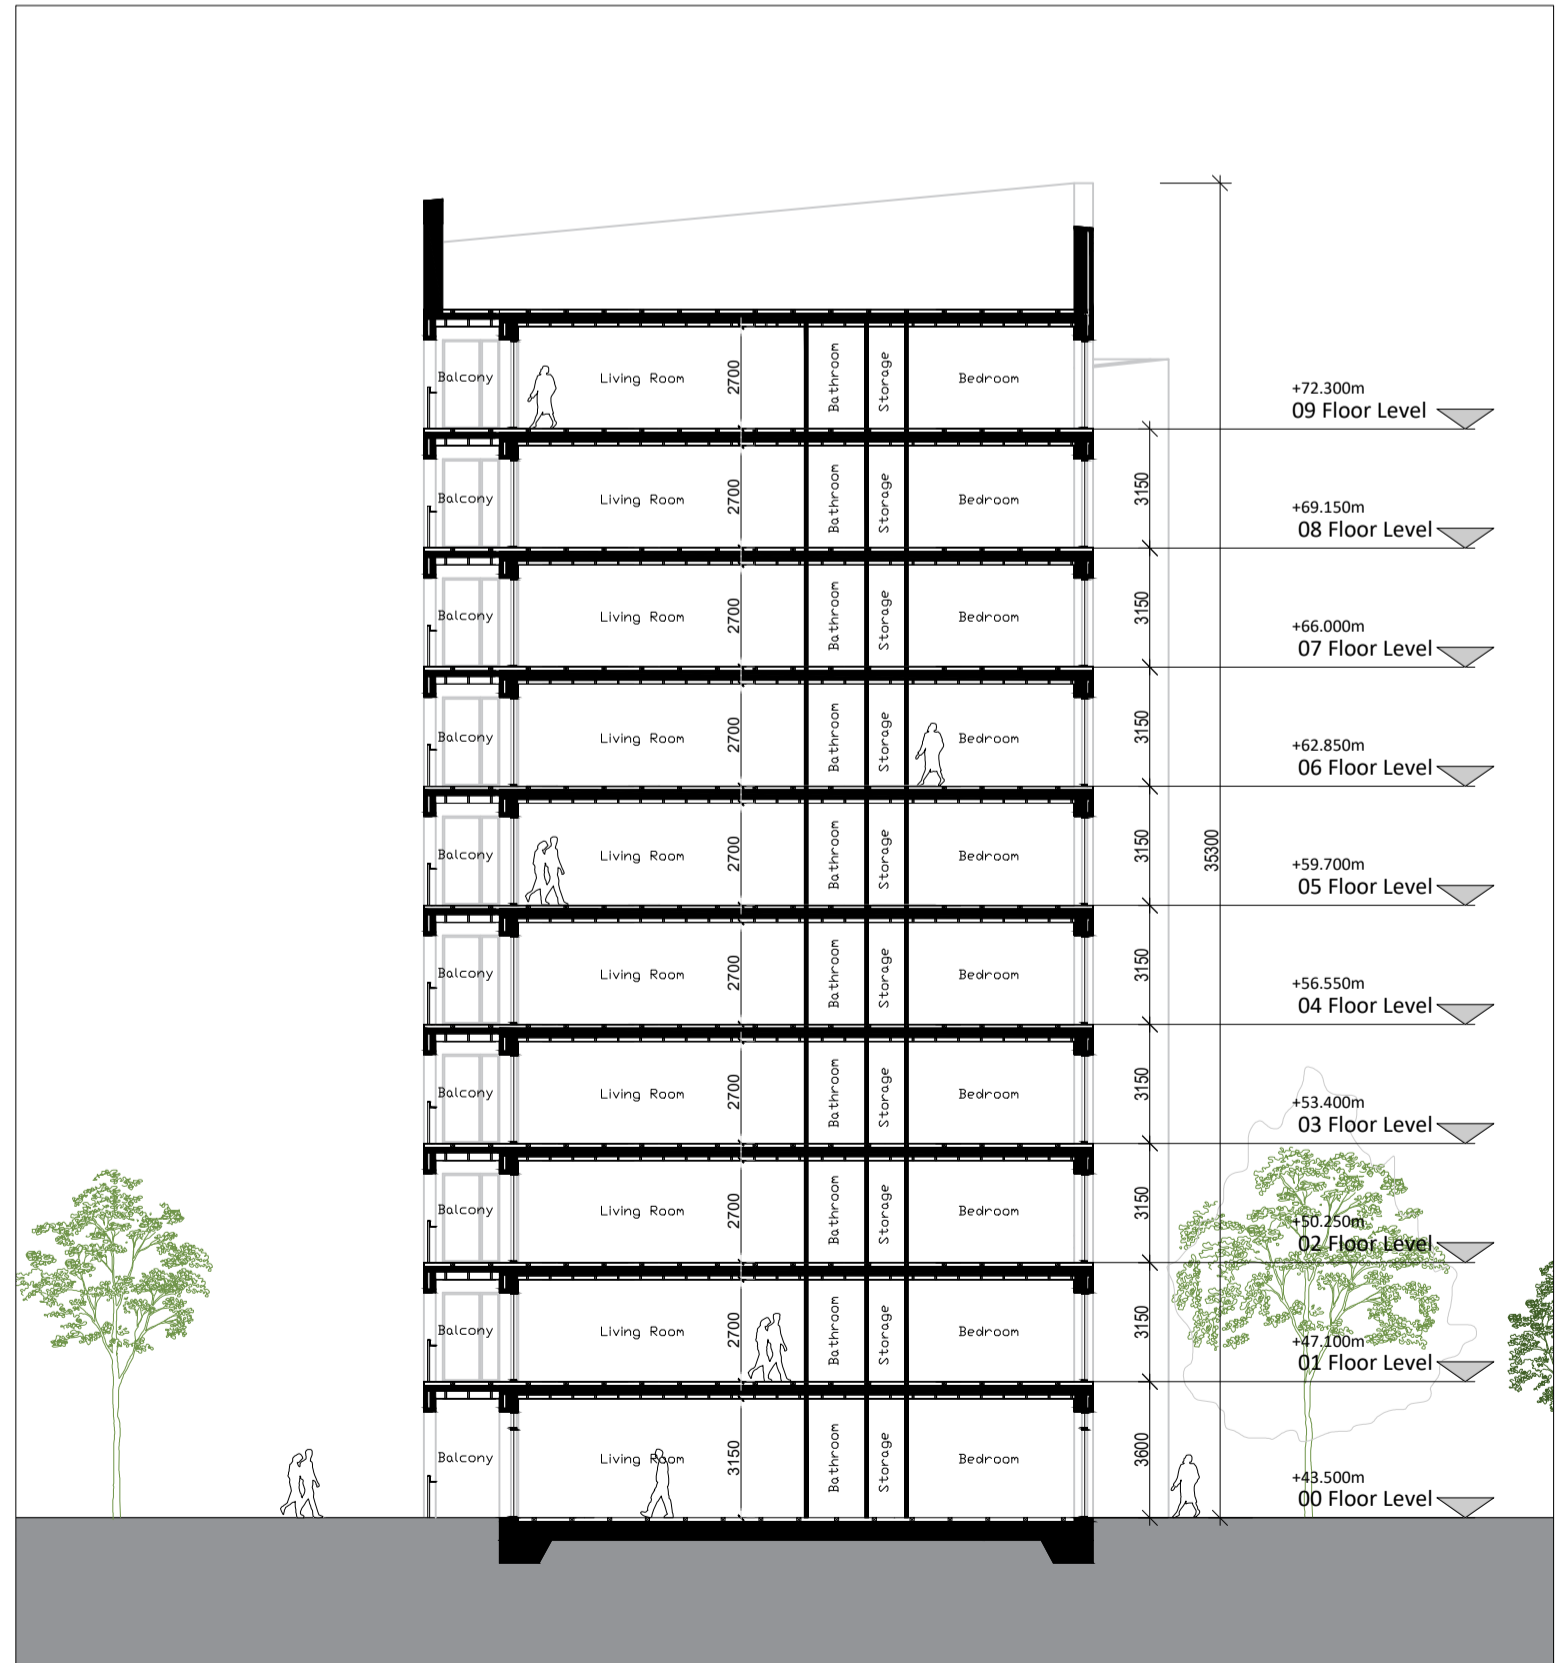

**BLOCK 9 SHORT SECTION I-I**  
 1:200@A1

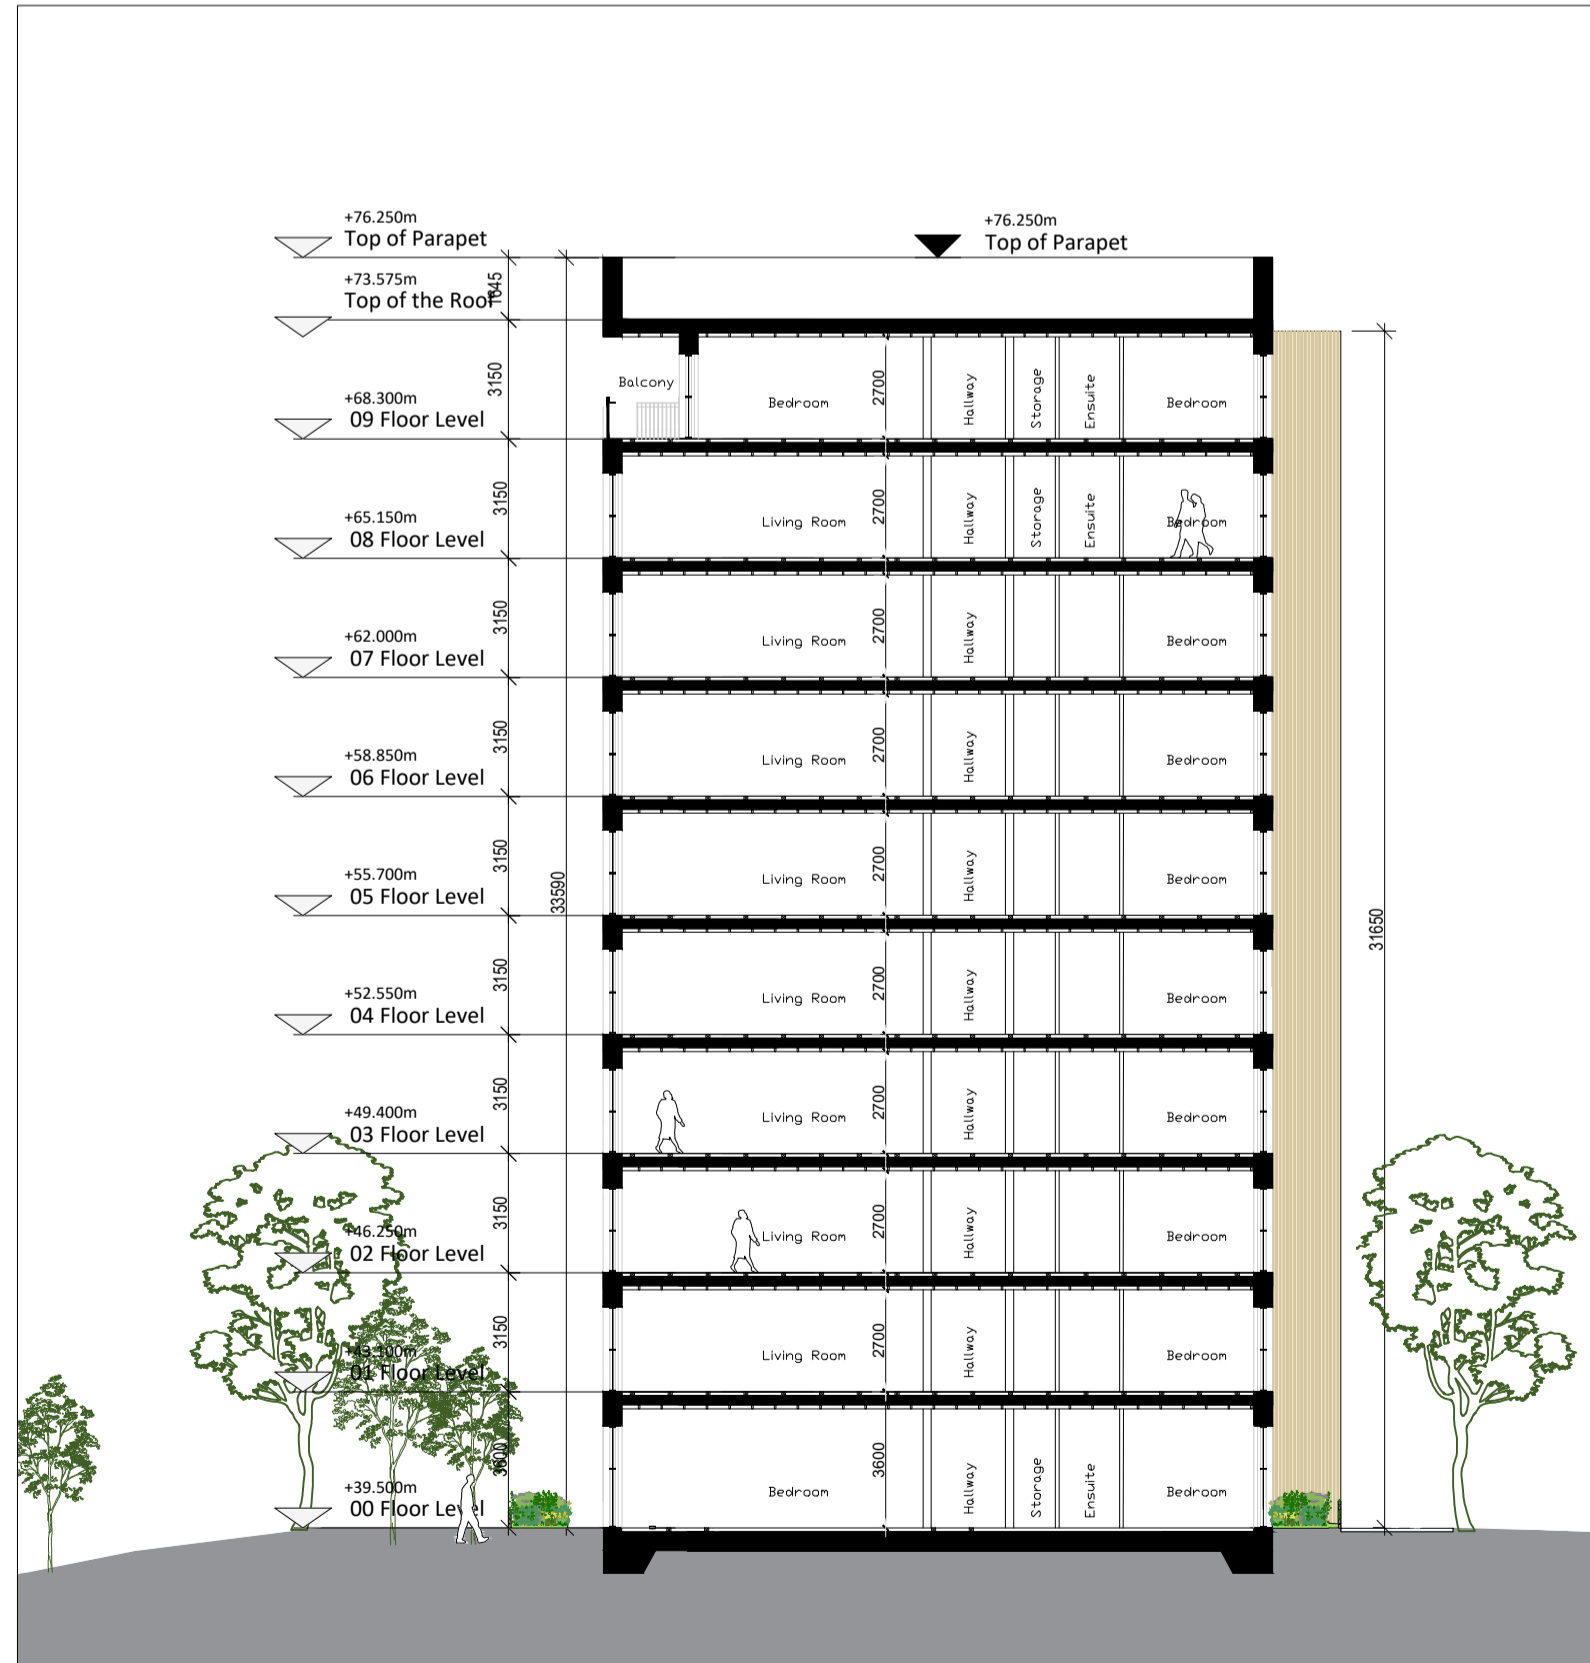


**BLOCK 10 SHORT SECTION J-J**  
 1:200@A1

Date	Rev.	Revision Description	CH
			K

**Project Title**  
 Fosterstown North SHD

**Address**  
 Lands known as Fosterstown North, Dublin Road /R132  
 Swords, Co. Dublin

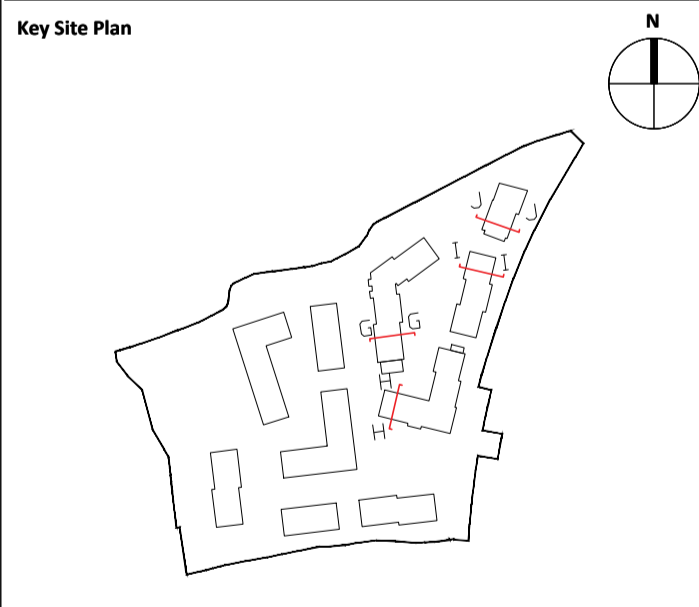

**Client**  
 J. Murphy (Developments) Limited

**Lead Architect**  
 PCOT Architects  
 57 Merrion Square North, Dublin 2, D02 CP02  
 087 905455  
 info@pcotarchitects.ie

**Public Realm Architect**  
 ARROW Architects ApS  
 25 Lower Leeson Street, Dublin 2, D02 XD77  
 +45 4226 2850  
 info@arrowarchitects.com www.arrowarchitects.com

**Project Phase**  
 PLANNING SUBMISSION

**Sheet Name**  
 TYPICAL DETAILED SECTIONS (Sheet 2)

**DWG NO.**  
 FOS-ARW-A-00-DR-A-00-3005

Status	Rev.	Date	Scale
PLANNING	P00	03-2022	1:200 @A1