


**General Notes**  
 Do not scale from drawings (excluding CAD files).  
 All dimensions must be verified on site. No use, disclosure, dissemination or duplication of any content in this document is allowed without prior consent by PCOT Architects. This drawing may not be edited or modified by the recipient.

**NOTES:**


Date	Rev.	Revision Description

**Project Title**  
 Fosterstown North SHD

**Address**  
 Lands known as Fosterstown North, Dublin Road /R132  
 Swords, Co. Dublin

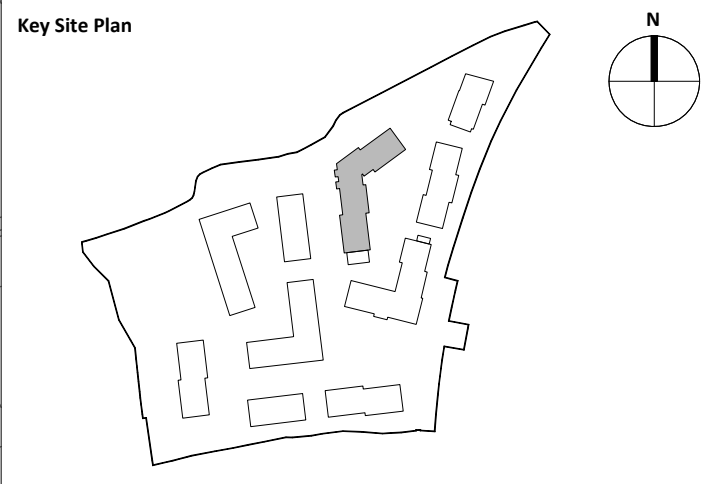


**Client** J. Murphy (Developments) Limited

**Lead Architect**  
 PCOT Architects  
 57 Merrion Square North, Dublin 2, D02 CP02  
 087 9057495  
 info@pcotarchitects.ie

**Public Realm Architect**  
 ARROW Architects ApS  
 25 Lower Leeson Street, Dublin 2, D02 XD77  
 +45 4226 2860  
 info@arrowarchitects.com www.arrowarchitects.com

<b>Project Phase</b>	PLANNING SUBMISSION	
<b>Sheet Name</b>	<b>PART V</b>	
<b>DWG NO.</b>	<b>PL-21-05</b>	
<b>Status</b>	<b>PLANNING</b>	<b>Rev. B</b>
		<b>Date 03-2022</b>
		<b>Scale 1:1500 @A3</b>

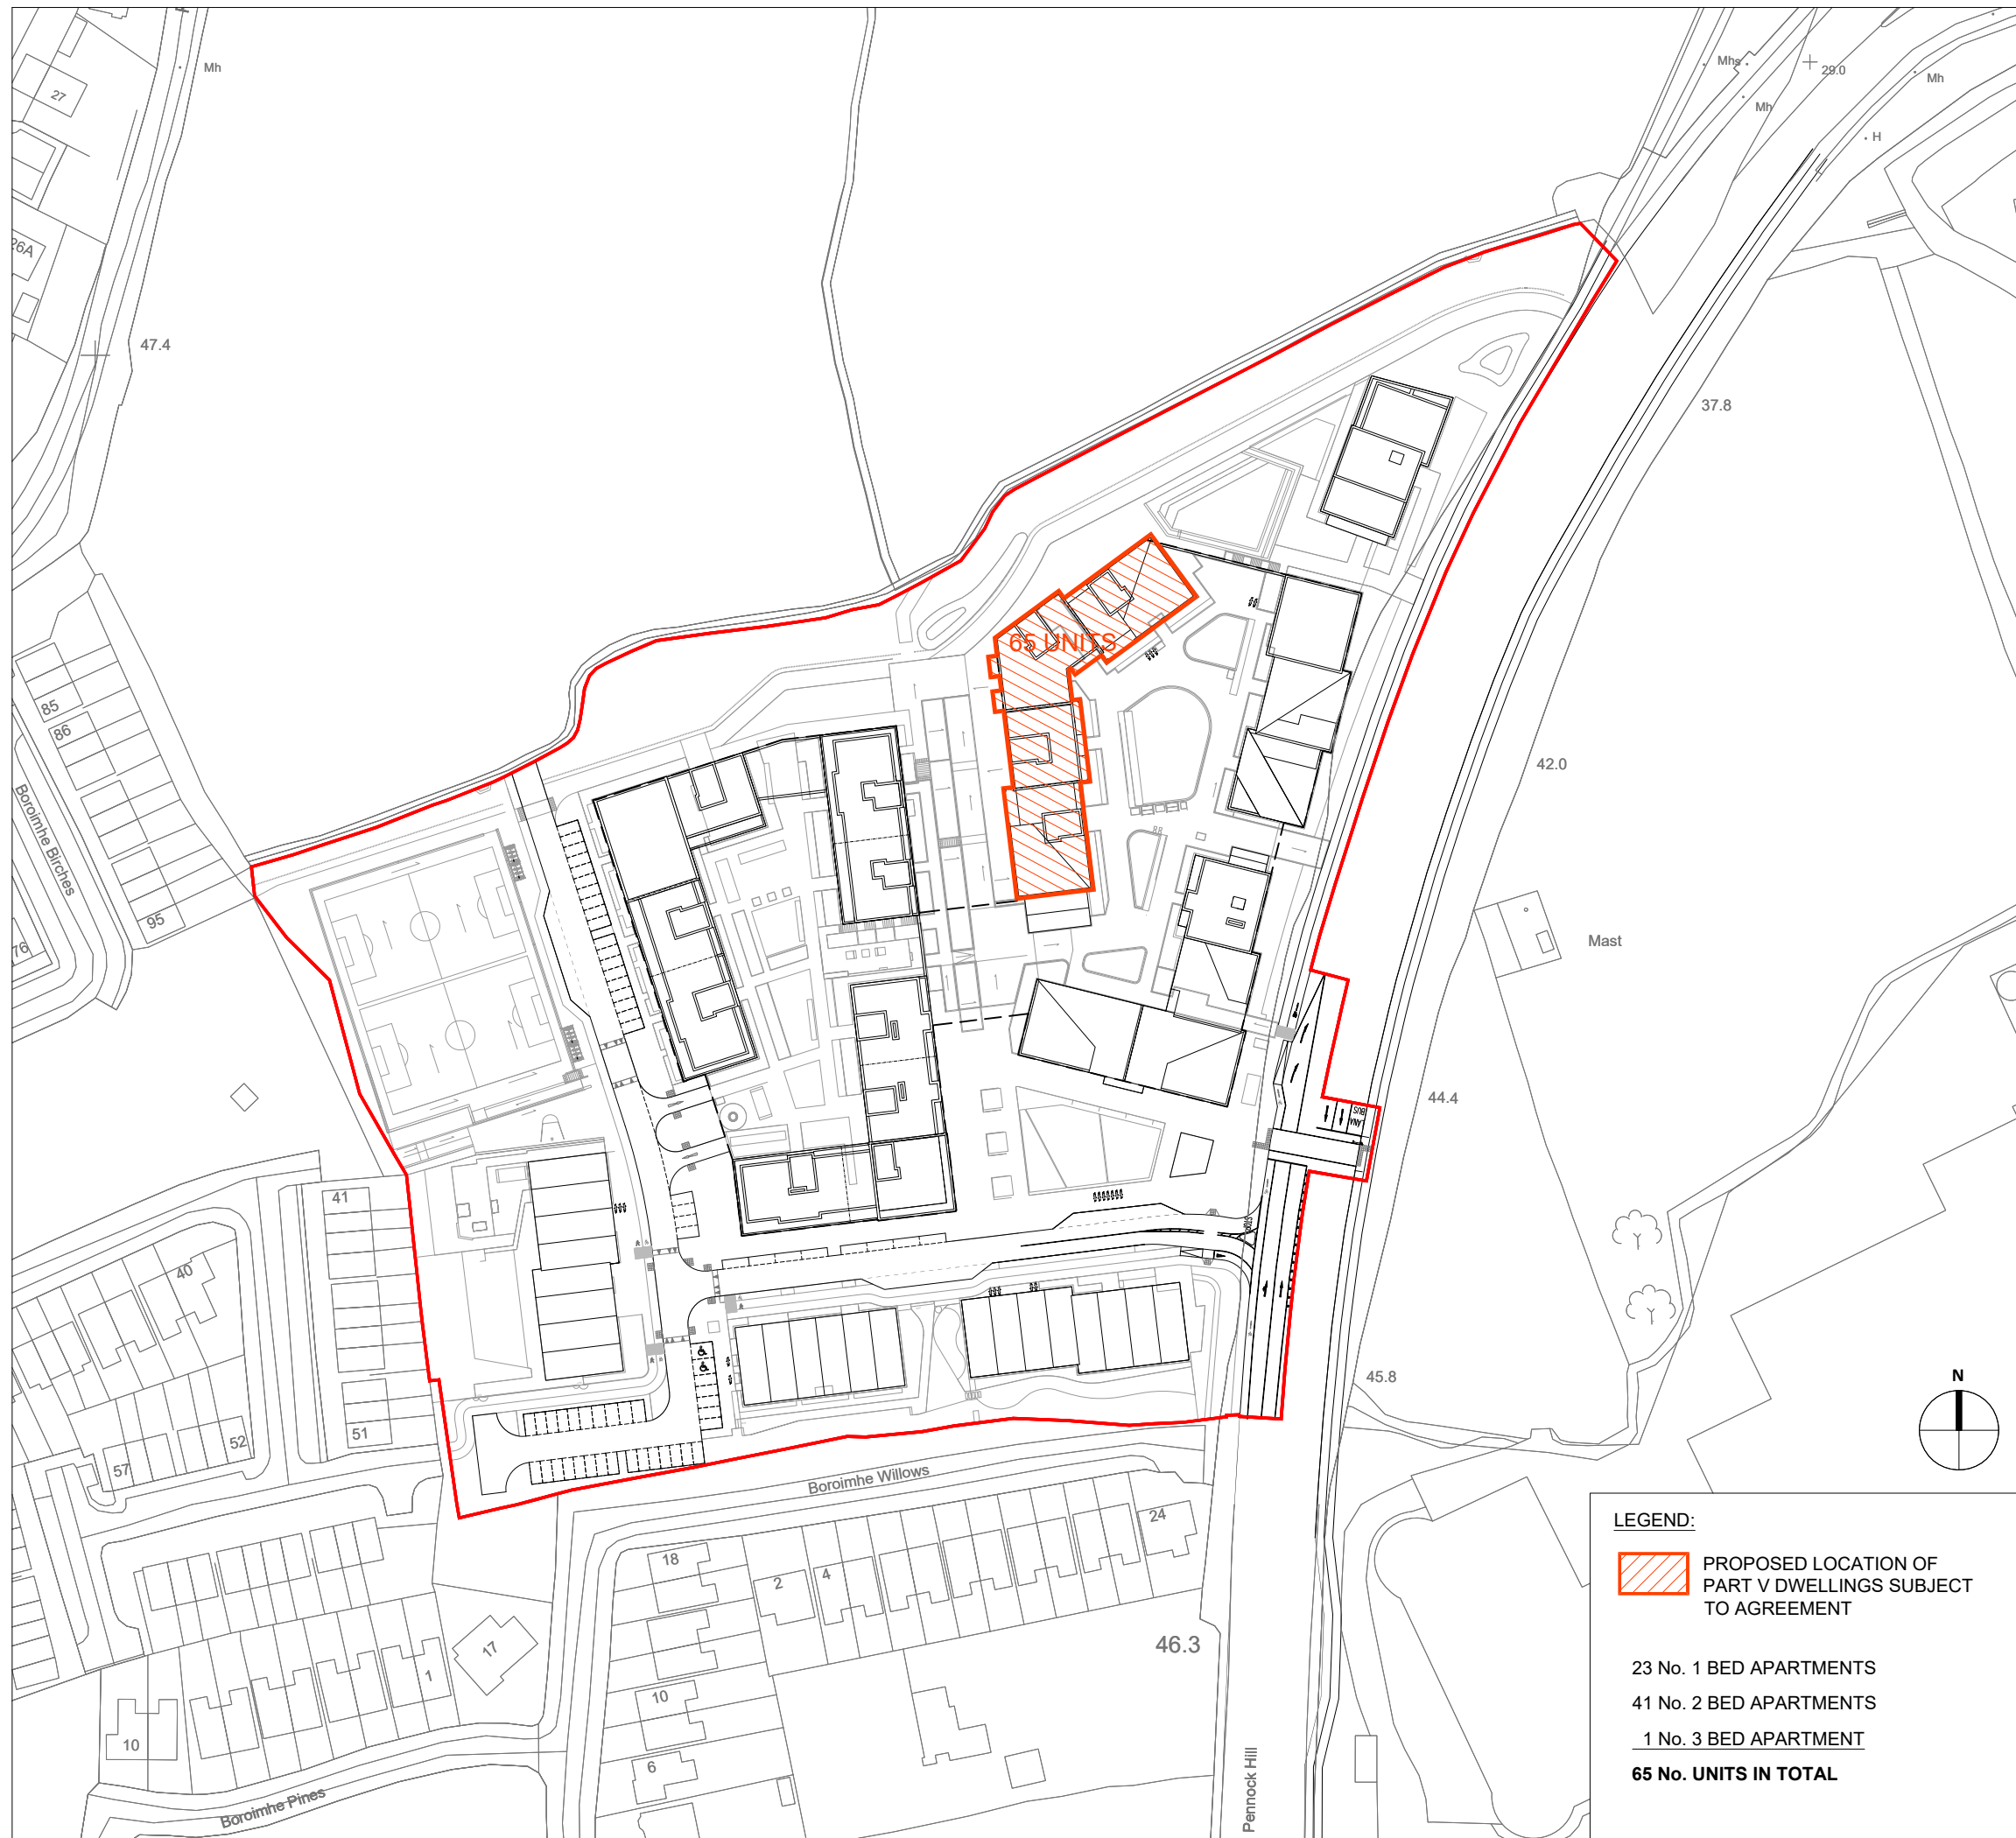

**LEGEND:**

PROPOSED LOCATION OF PART V DWELLINGS SUBJECT TO AGREEMENT

23 No. 1 BED APARTMENTS  
 41 No. 2 BED APARTMENTS  
 1 No. 3 BED APARTMENT  
**65 No. UNITS IN TOTAL**