



BOUNDARY TREATMENT D SCALE 1:25
 Playing Pitch area boundary fence
 2030mm high Metal post and mesh panel fence

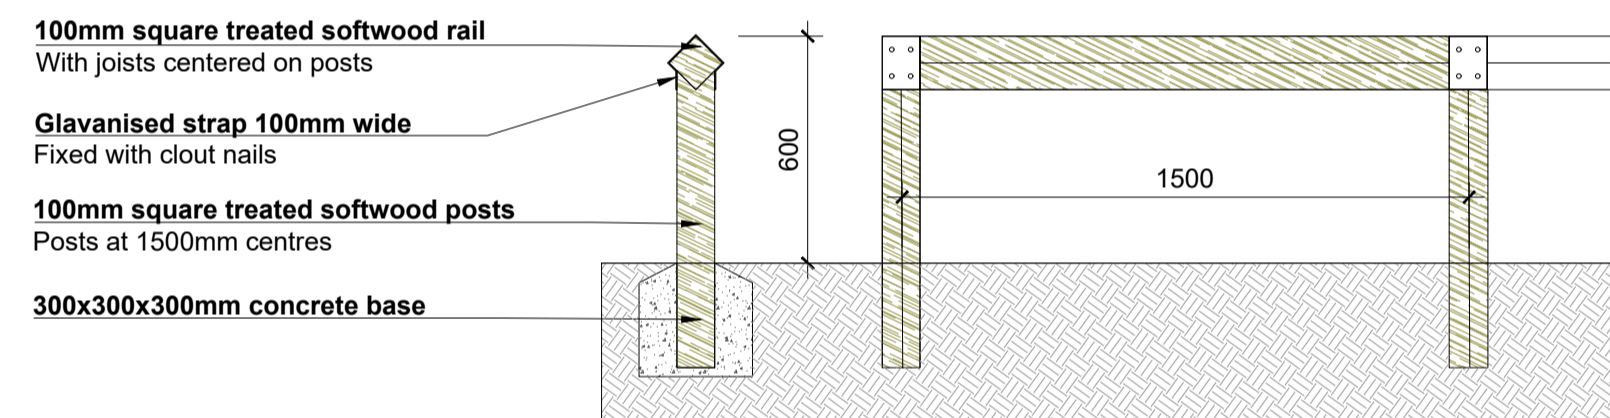


BOUNDARY TREATMENT E SCALE 1:25
 Proposed timber kneerail to define edge of riparian zone

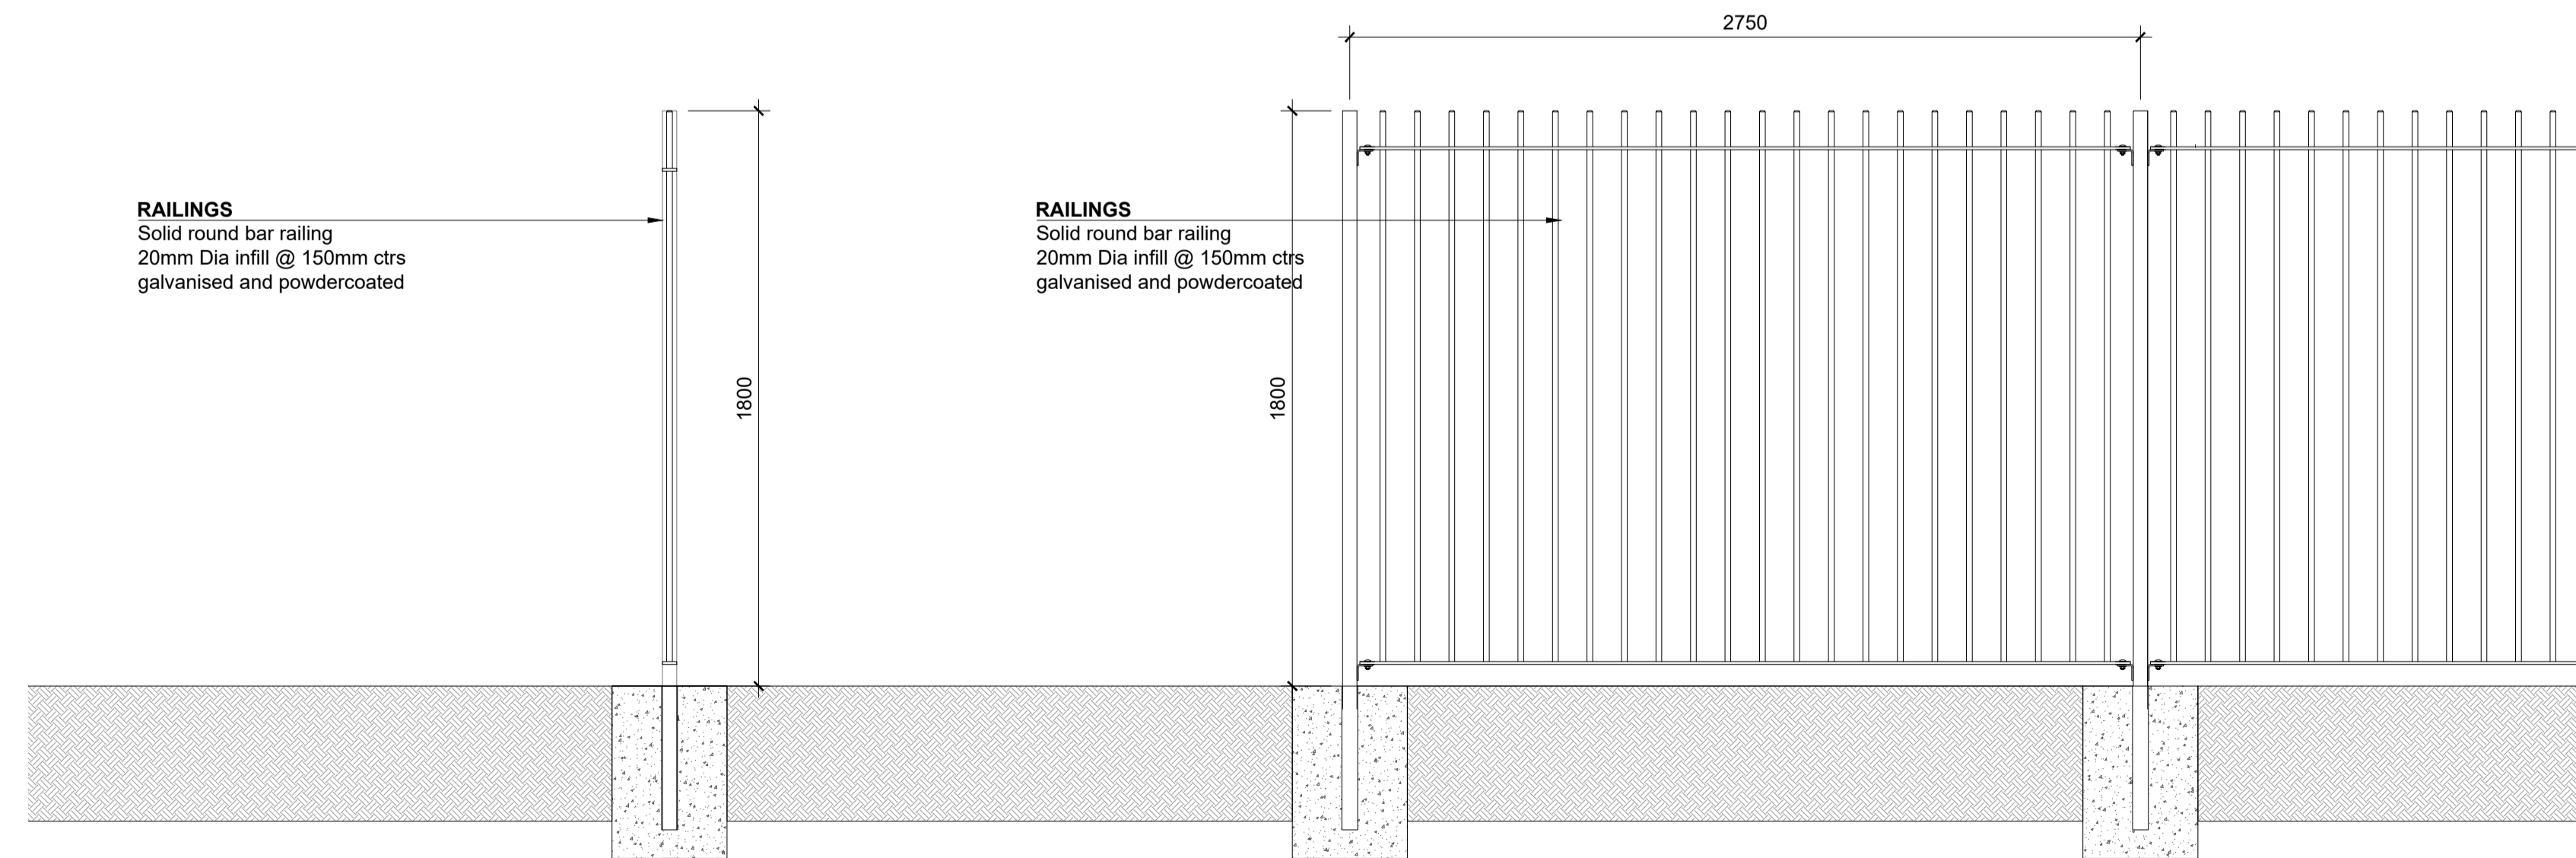


BOUNDARY TREATMENT F Scale 1:25
 Communal Courtyard Boundary Railing with Controlled Gate Entrances
 1.8m high solid round bar railing

RAILINGS
 Solid round bar railing
 20mm Dia infill @ 150mm ctrs
 galvanised and powdercoated

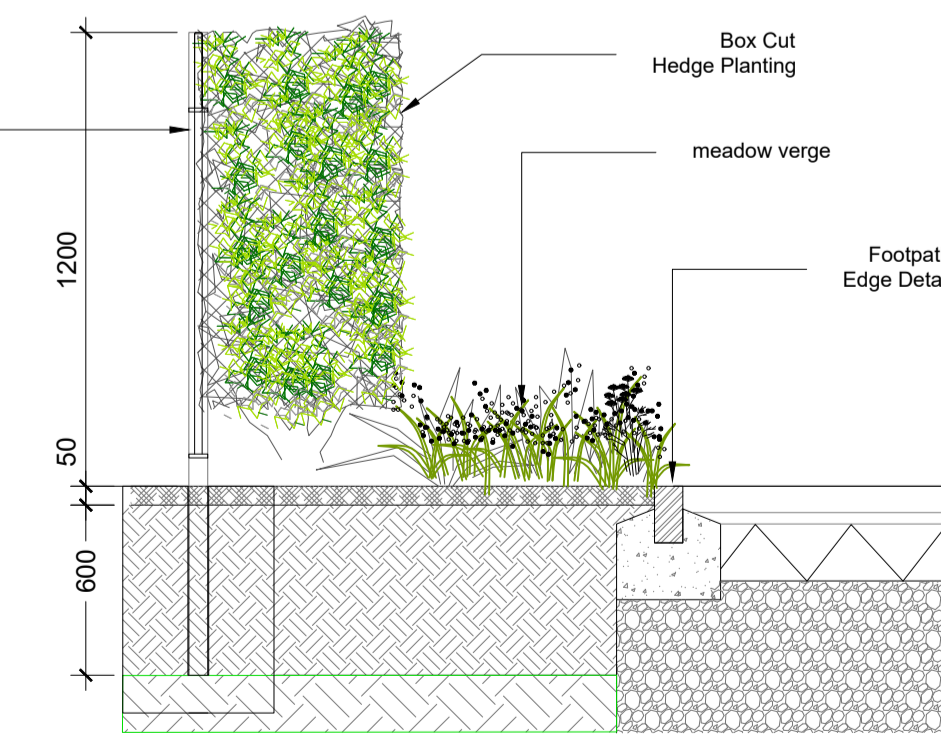

BOUNDARY TREATMENT A to Dublin Road Scale 1:25
 New native hedgerow, managed at 1.5m height
 with solid round bar 20mm dia railing 1.2m high

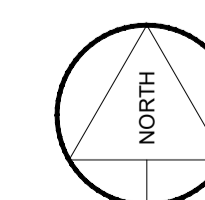

1:20 @ A1

REV	DESCRIPTION	ISSUED BY	DATE

MITCHELL + ASSOCIATES
 LANDSCAPE ARCHITECTURE URBAN DESIGN
 Unit 5, Woodpark, The Rise, Glasnevin, Dublin 9, Ireland | t + 353 1 454 5066 | info@mitchellassoc.com

PROJECT
 Fosterstown North SHD

CLIENT
 J. Murphy (Developments) Limited

JOB NO.
 LFOS004

DRAWING
 Boundary Details

DRAWING NO.
 108

DRAWN BY Celia Harris	CHECKED CH	DATE 14 03 2022
STATUS: Planning Submission	SCALE 1:20 @ A1	REVISION 00

NOTES:
 All dimensions are in millimeters unless otherwise stated and shall be checked and confirmed by the contractor on site. Any discrepancies shall be immediately reported to the landscape architects. Work to figured dimensions only - Do not scale from drawing. Do Not Scale. Use Figured Dimensions Only. Not for Construction Purposes unless Specifically Marked.
 © THIS DRAWING IS COPYRIGHT OF MITCHELL + ASSOCIATES