




SECTION AA DUBLIN ROAD LANDSCAPE STRUCTURE Scale 1:100

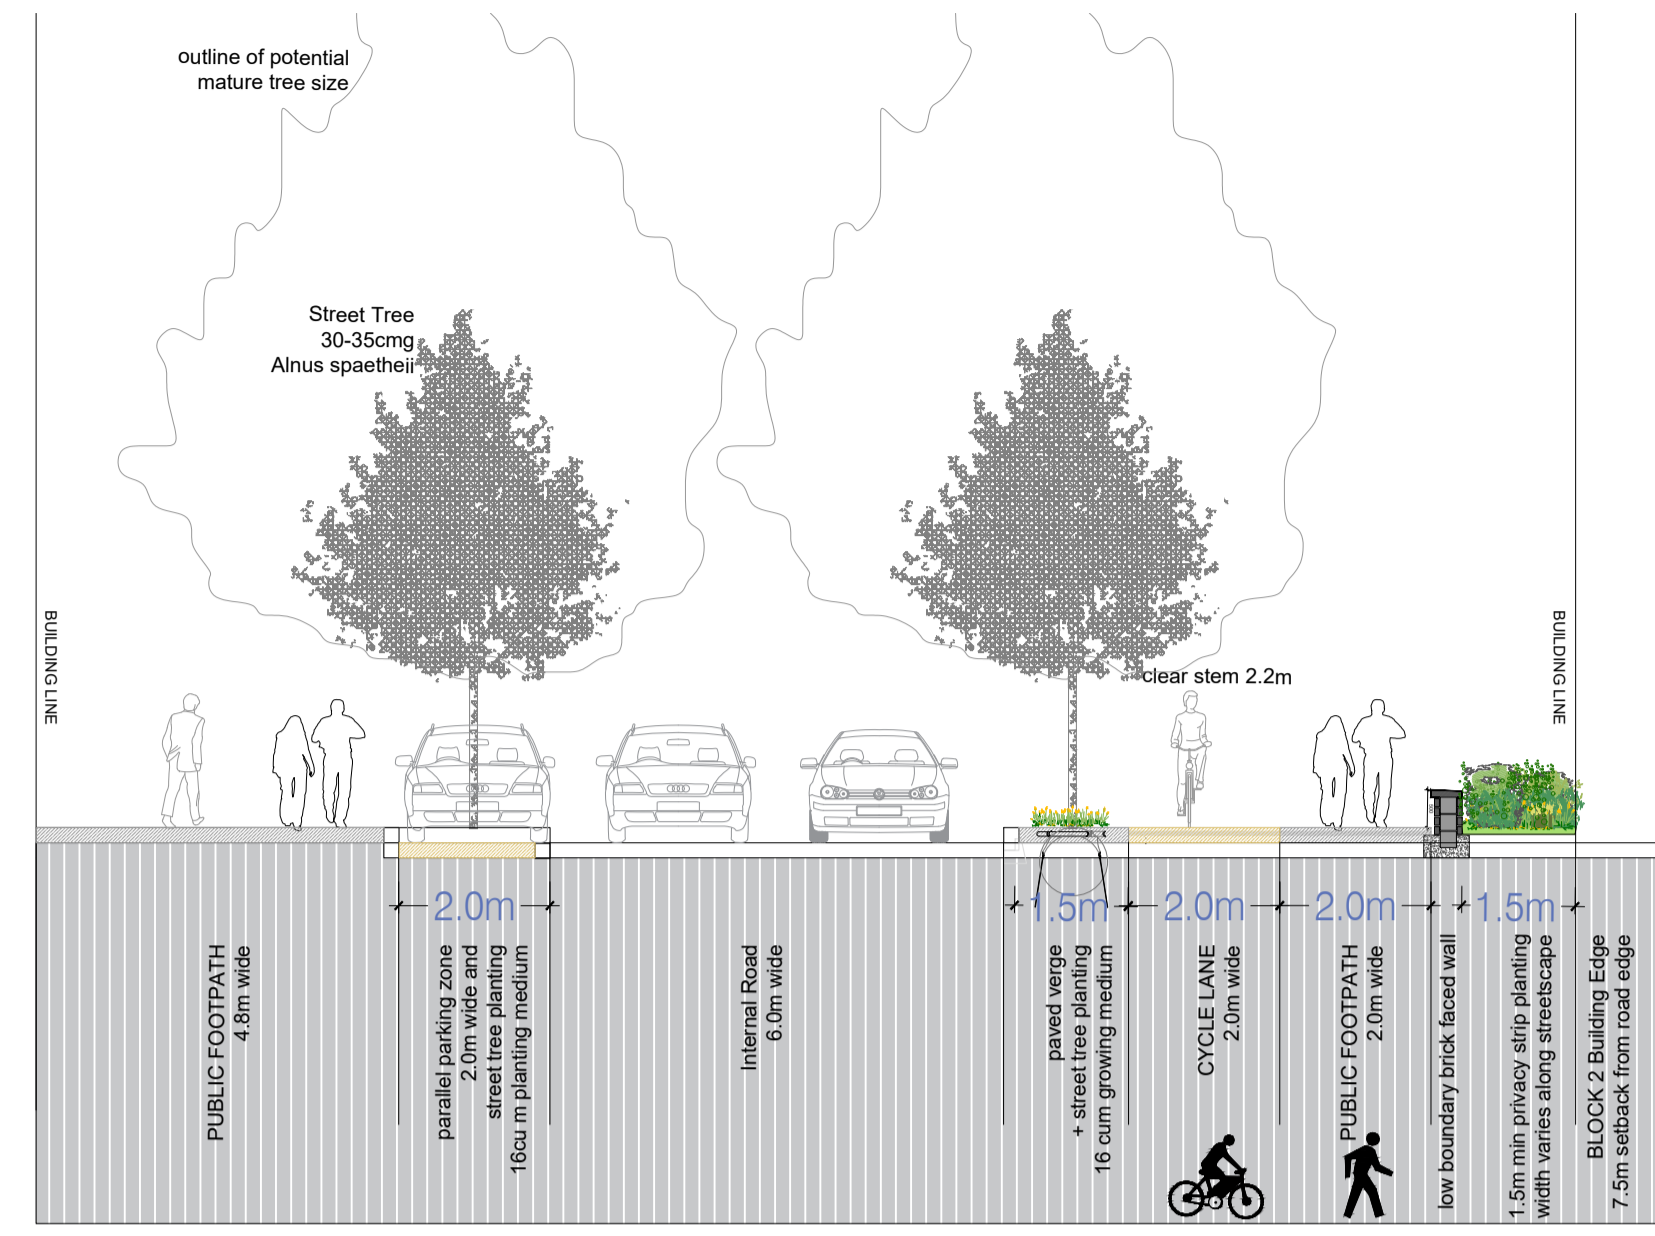


SECTION BB ENTRANCE ROAD LANDSCAPE STRUCTURE Scale 1:100

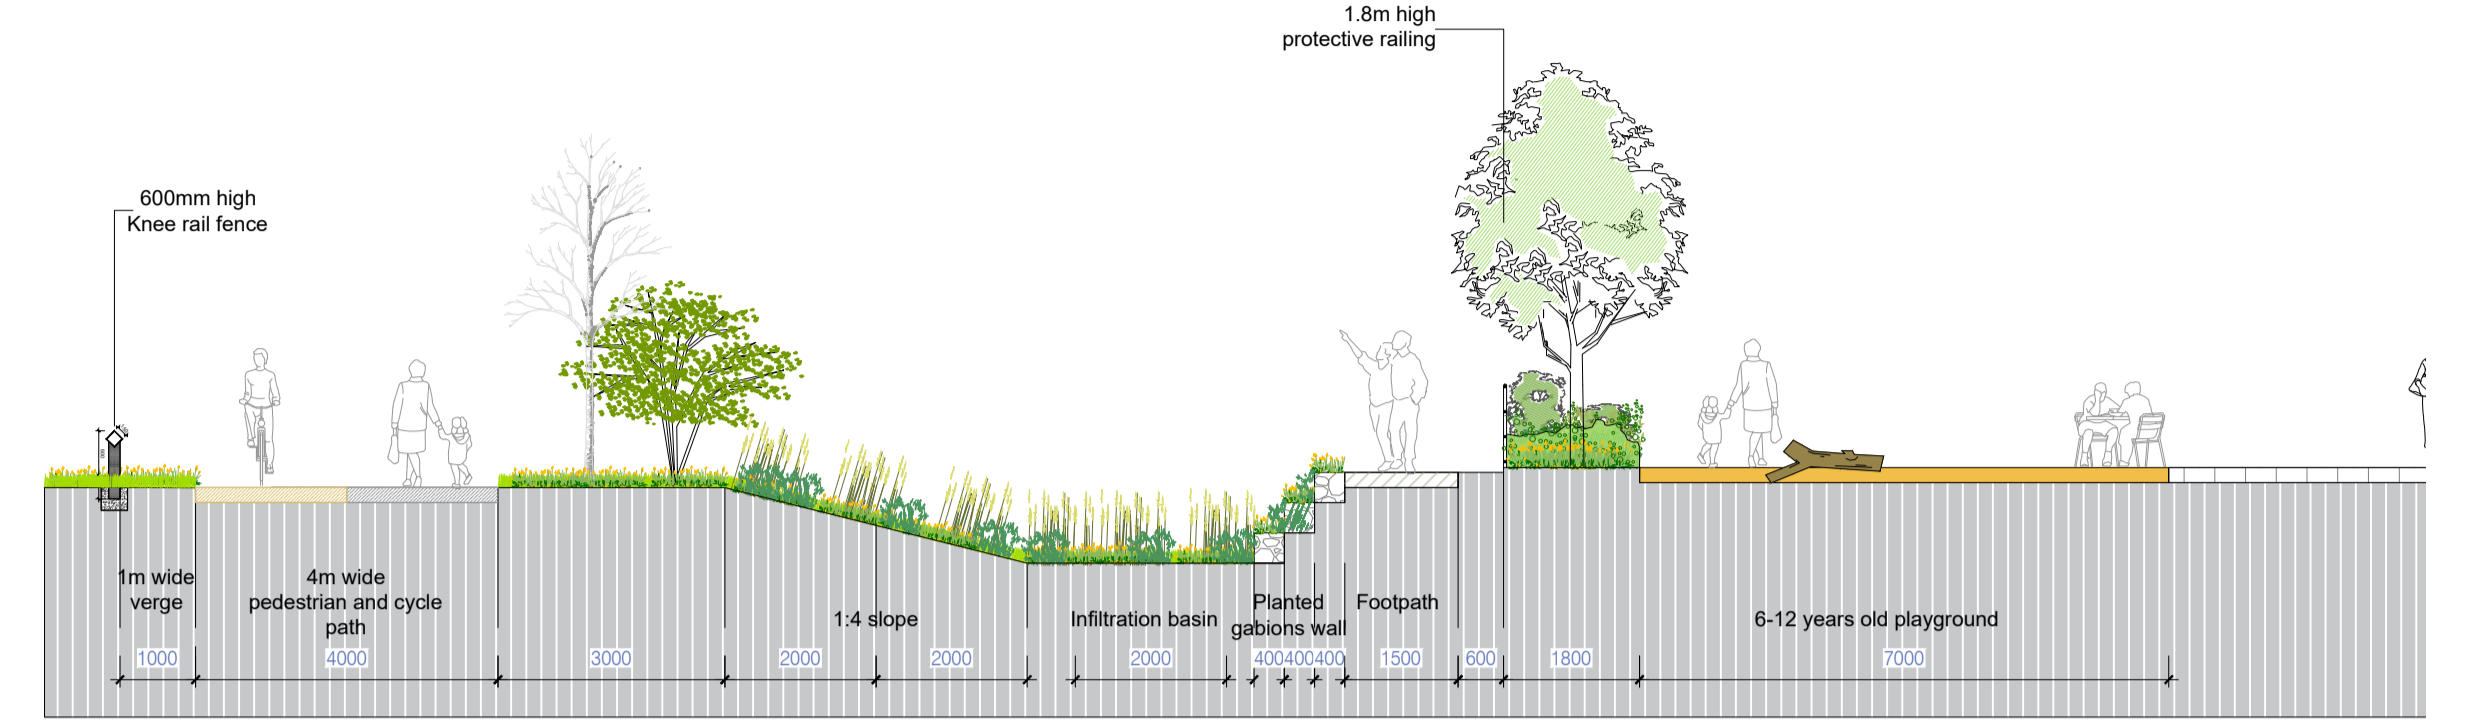


SECTION CC SUDS FEATURE LANDSCAPE STRUCTURE Scale 1:100

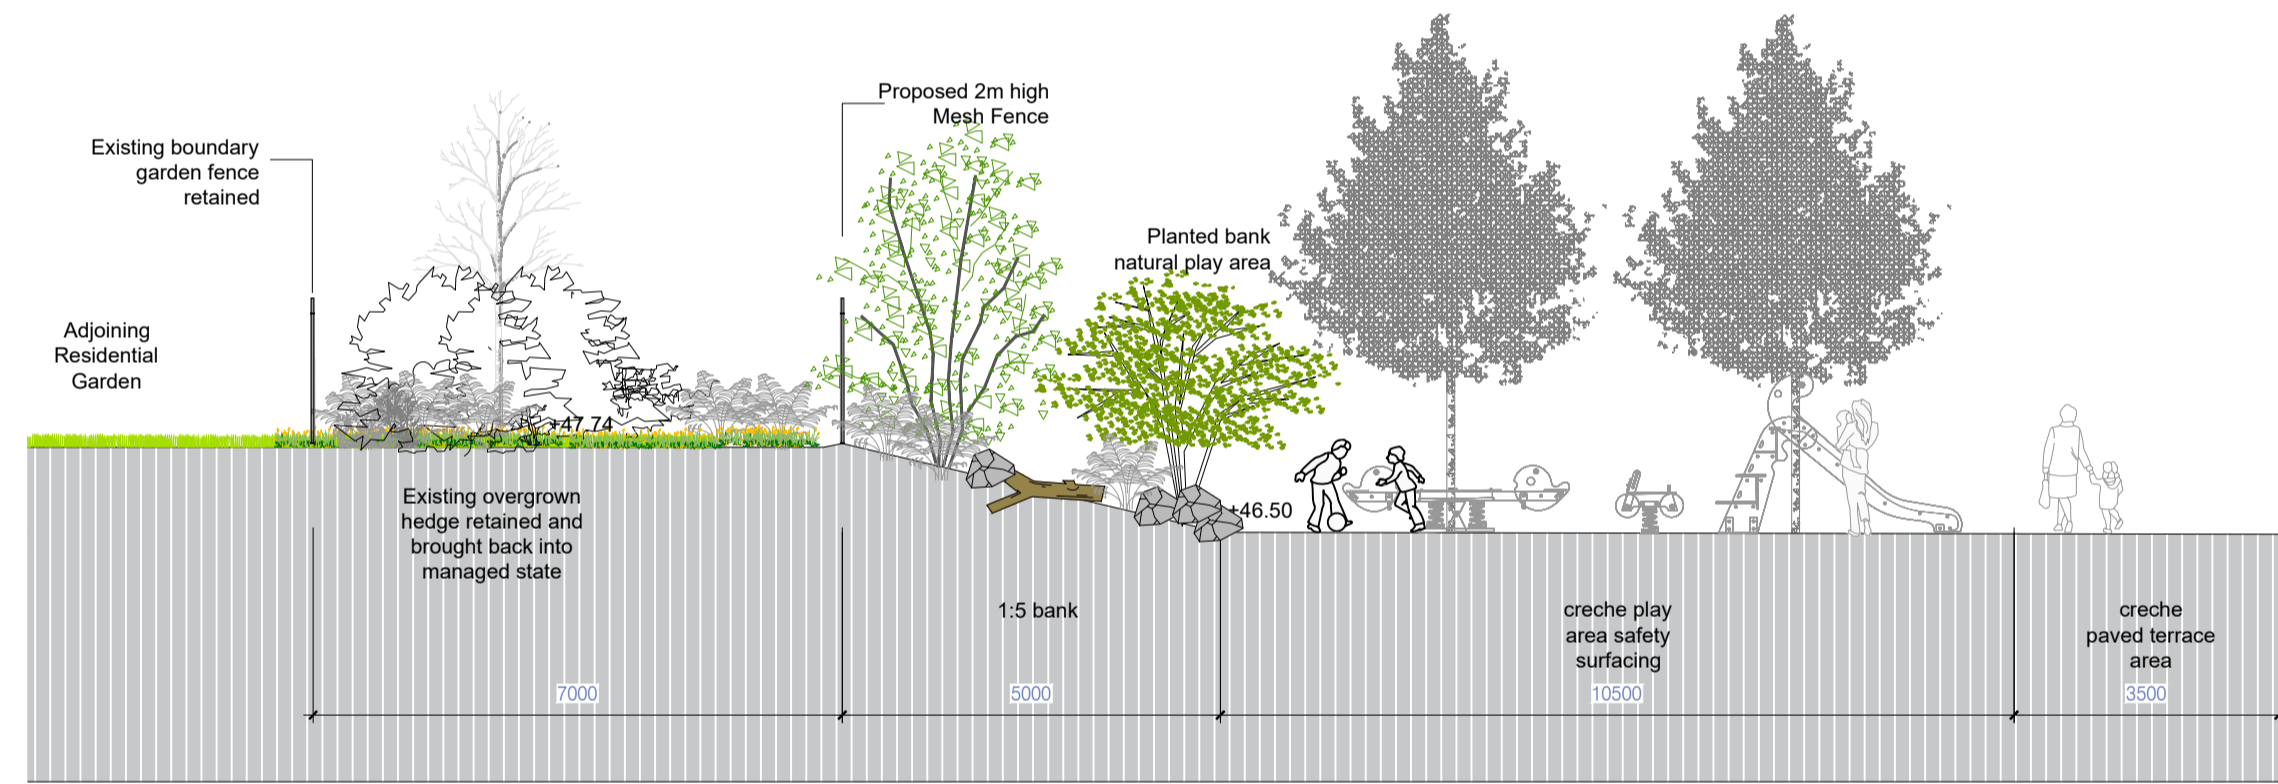


SECTION DD CRECHE BOUNDARY LANDSCAPE STRUCTURE Scale 1:100

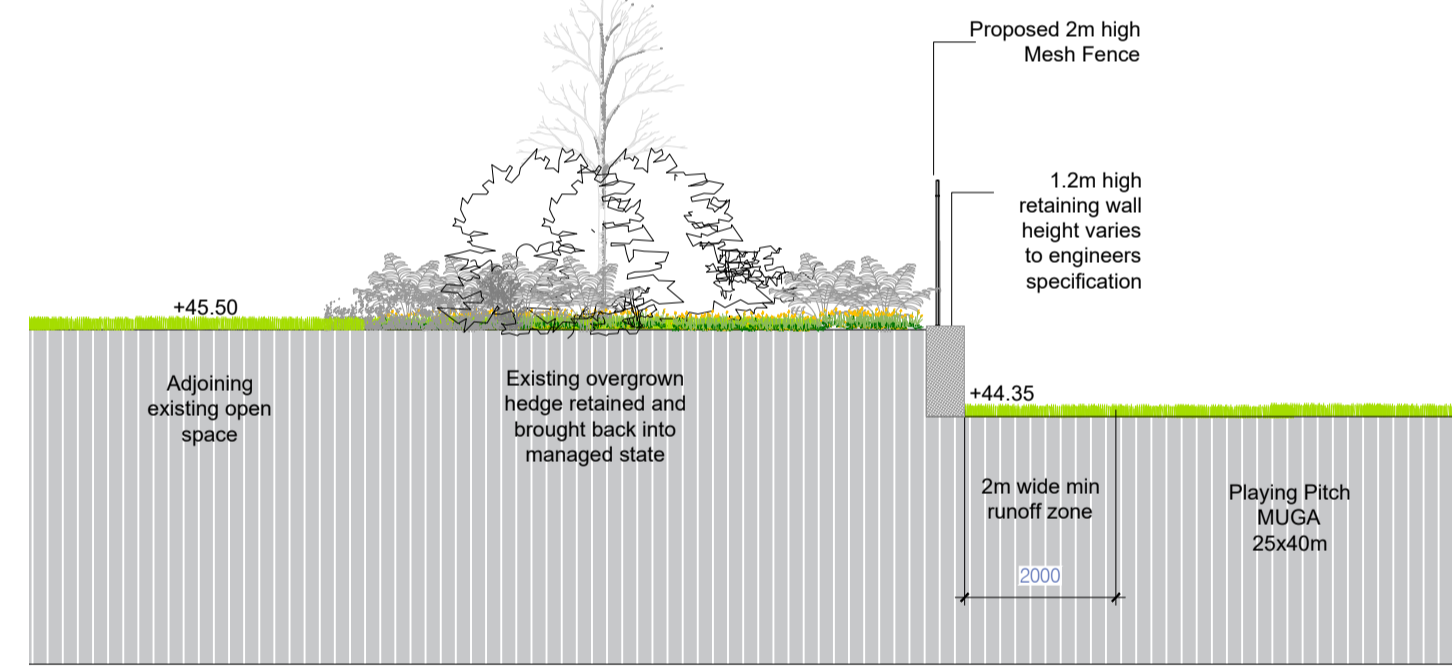

SECTION EE PLAYING PITCH BOUNDARY LANDSCAPE STRUCTURE Scale 1:100

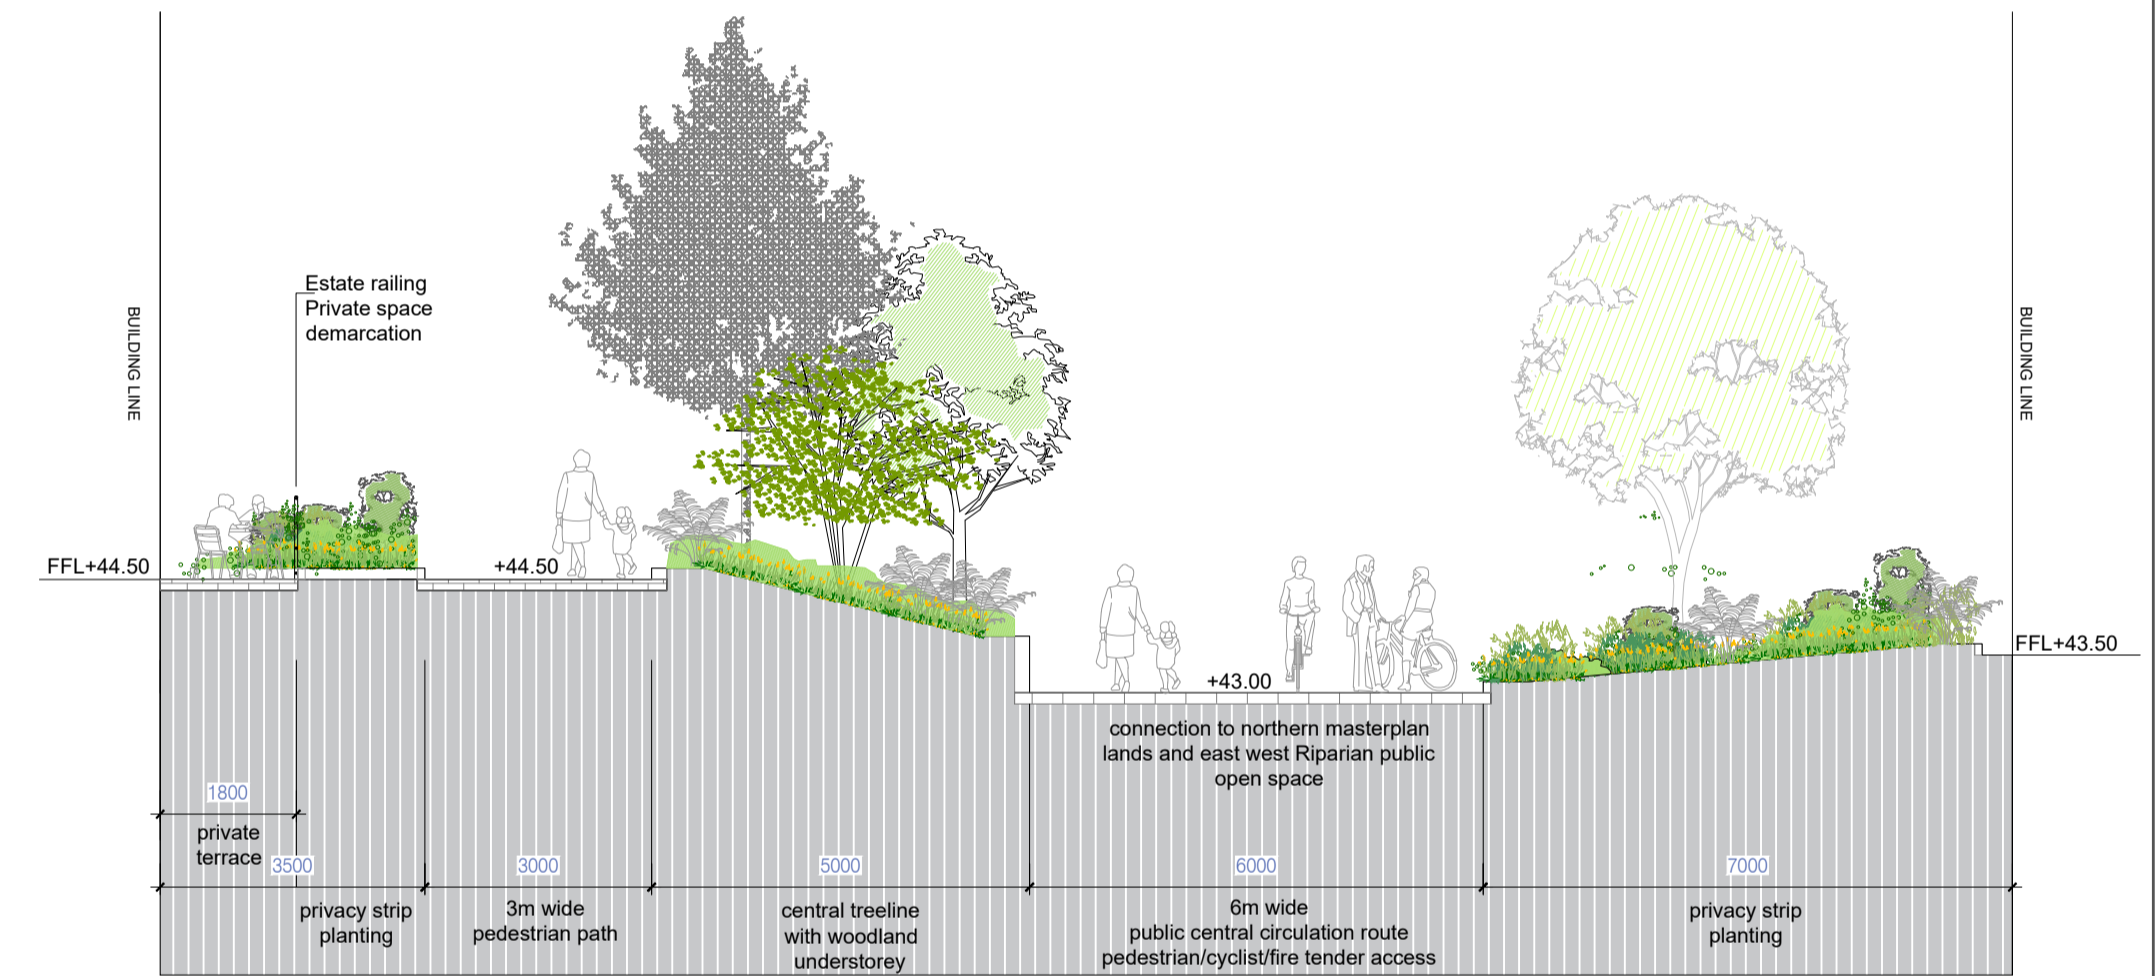

SECTION FF CENTRAL PUBLIC ROUTE LANDSCAPE STRUCTURE Scale 1:100

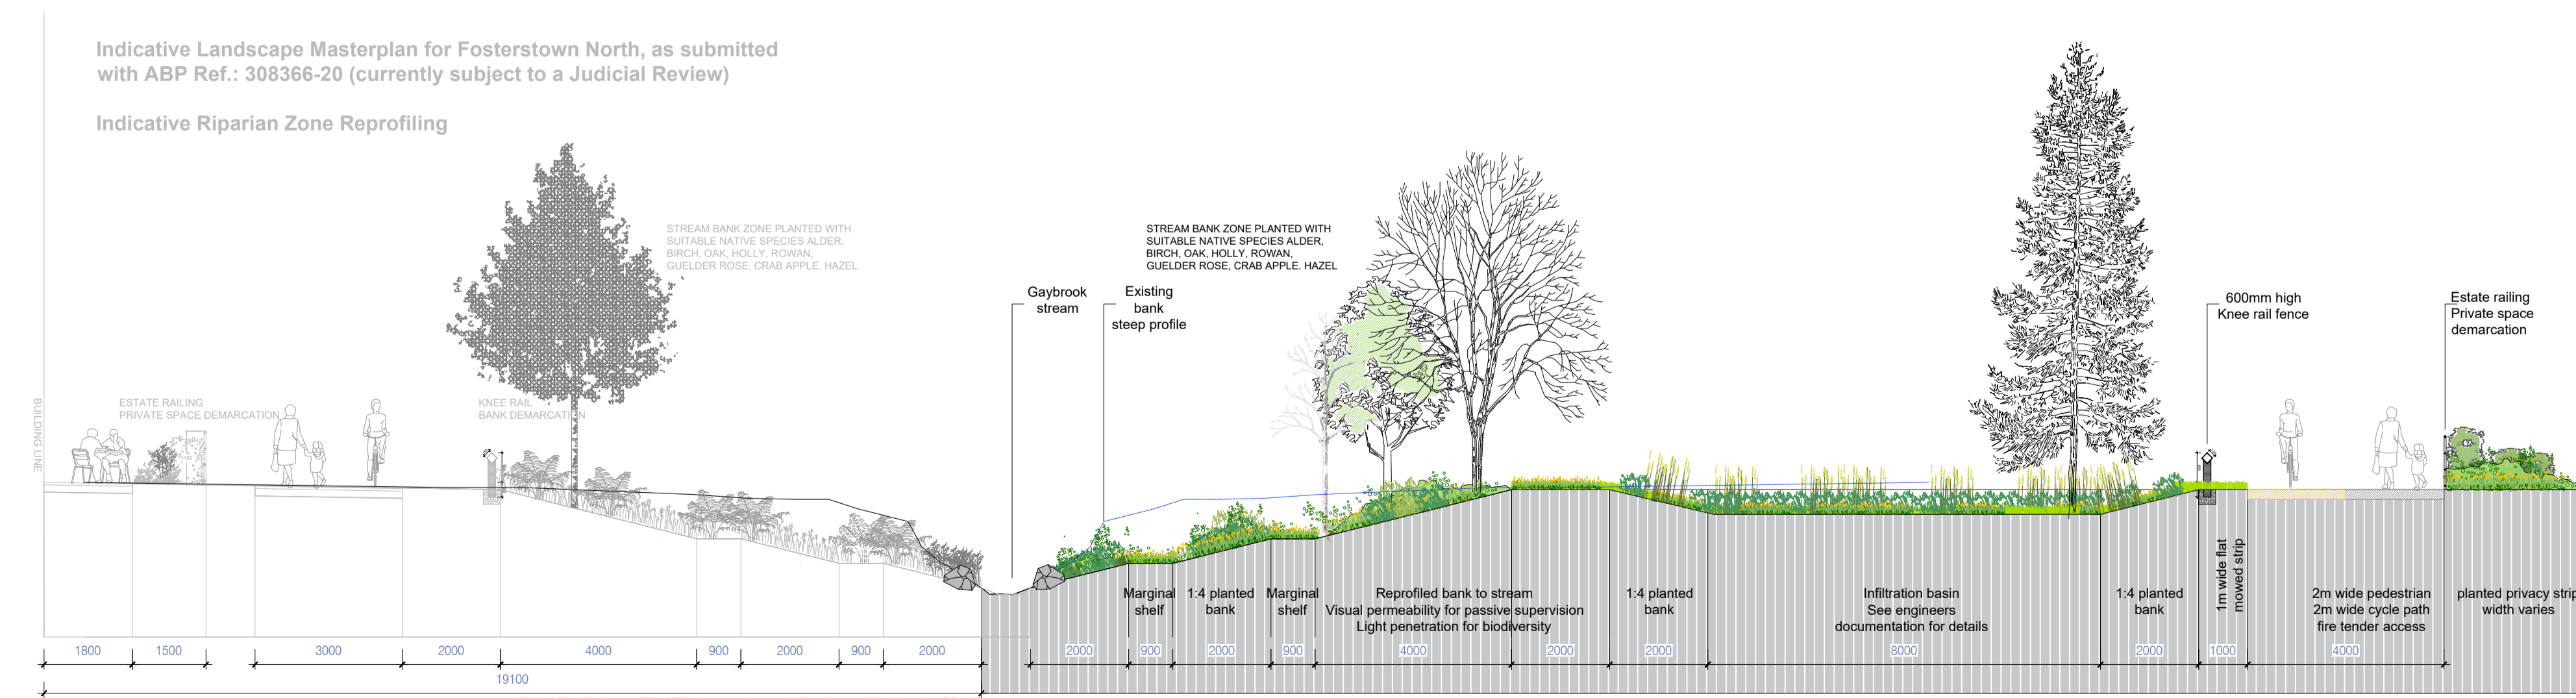

SECTION GG RIPARIAN ZONE LANDSCAPE STRUCTURE Scale 1:100

**MITCHELL + ASSOCIATES**  
 LANDSCAPE ARCHITECTURE URBAN DESIGN  
 Unit 5, Woodpark, The Rise, Glasnevin, Dublin 9, Ireland t +353 1 454 5006 e info@mitchellassociates.com

PROJECT: Fosterstown North SHD  
 CLIENT: J. Murphy (Developments) Limited  
 JOB NO.: LFOS004  
 DRAWING: Landscape Sections  
 DRAWING NO.: 110

DRAWN BY: Celia Harris	CHECKED: CH	DATE: 14 03 2022
STATUS: Planning Submission	SCALE: 1:100 @ A1	REVISION: 00

NOTES:  
 All dimensions are in millimeters unless otherwise stated and shall be checked and confirmed by the contractor on site. Any discrepancies shall be immediately reported to the landscape architects. Work to figured dimensions only - Do not scale from drawing. Do Not Scale. Use Figured Dimensions Only. Not for Construction Purpose unless Specifically Marked.  
 © THIS DRAWING IS COPYRIGHT OF MITCHELL + ASSOCIATES

