



SECTION F-F

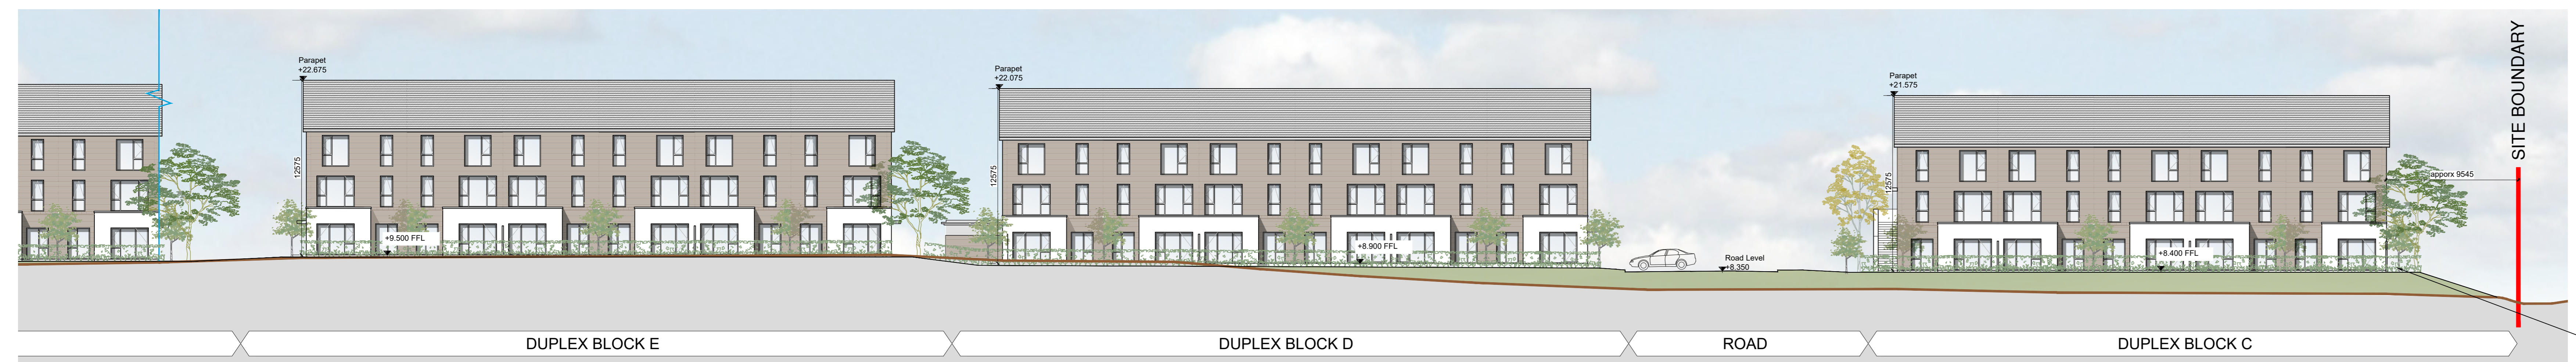

SECTION F-F CONTINUED

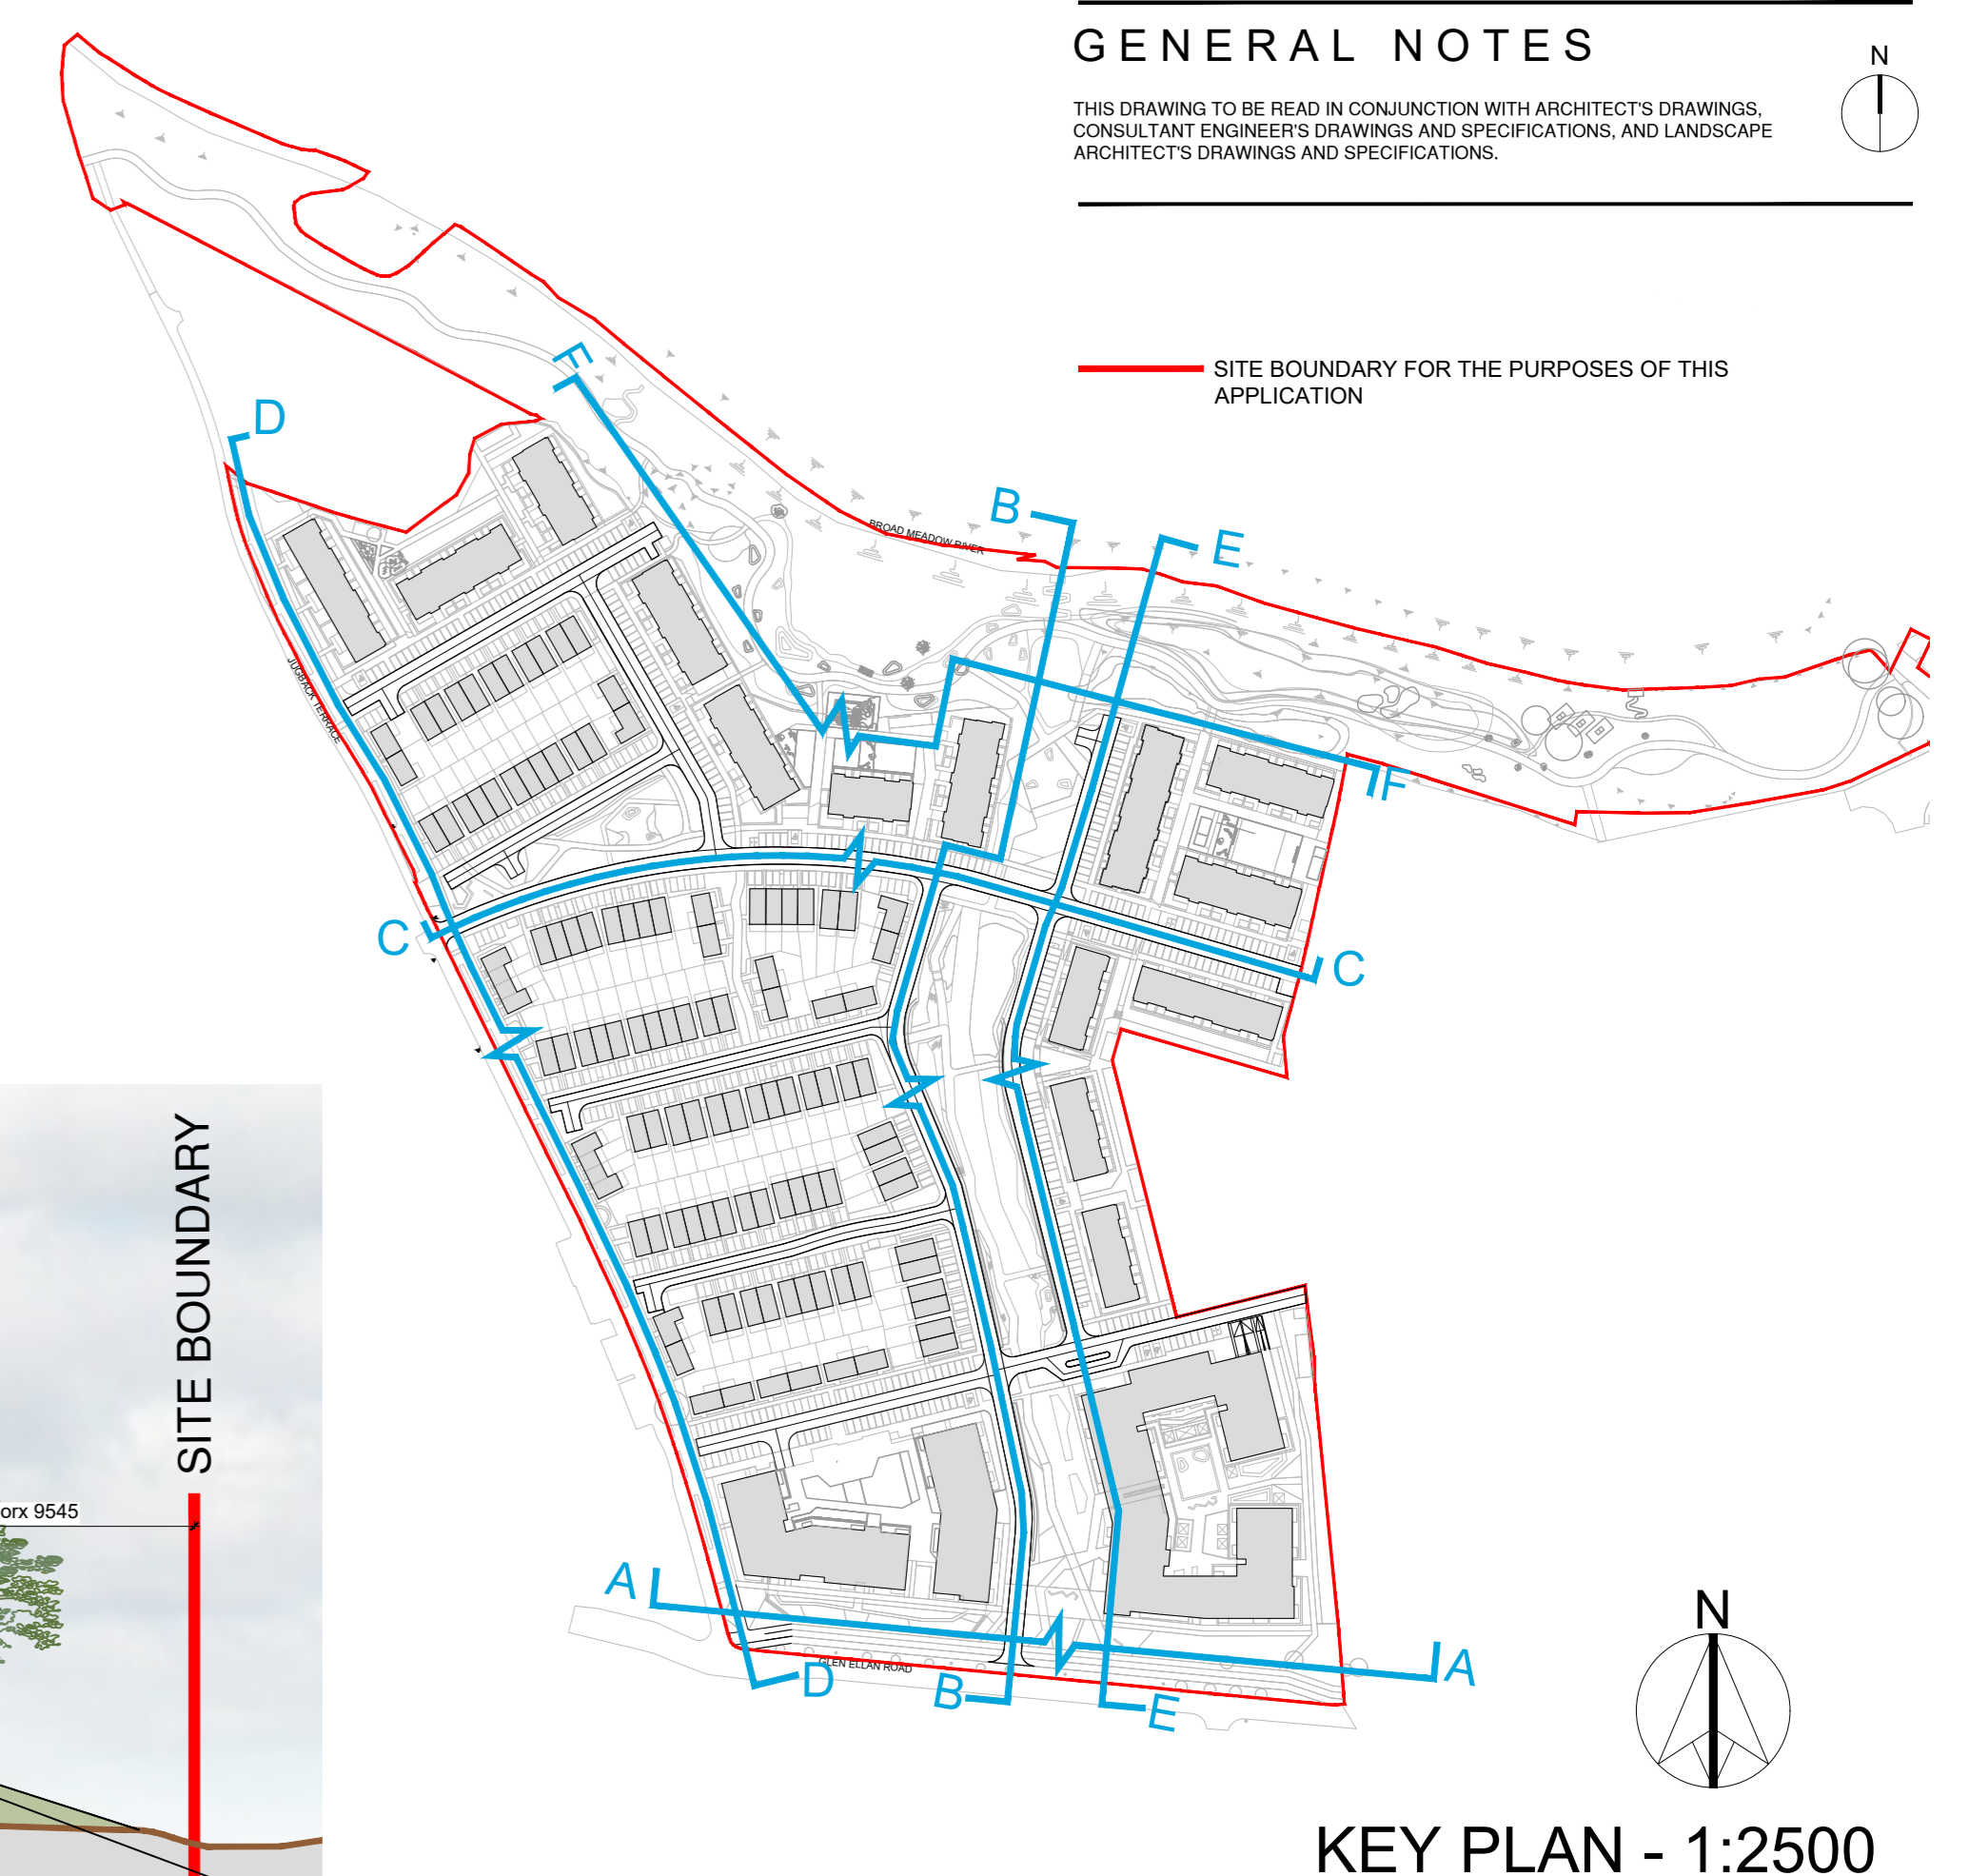

KEY PLAN - 1:2500



SECTION E-E



SECTION E-E CONTINUED

NOTES:
DO NOT SCALE FROM DRAWINGS WORK TO FIGURED DIMENSIONS ONLY ARCHITECT TO BE NOTIFIED OF ALL DISCREPANCIES.

CLIENT:	REVISIONS	DATE	DESCRIPTION	No.
CAIRN CAIRN Homes Properties Ltd				

PROJECT TITLE: SHD AT HOLYBANKS, SWORDS

DATE: Mar'22

SCALE: 1:200 @A3

DRAWING NO: 19022 PL49

CLIENT: CAIRN Homes Properties Ltd

ARCHITECT: MCO R M