
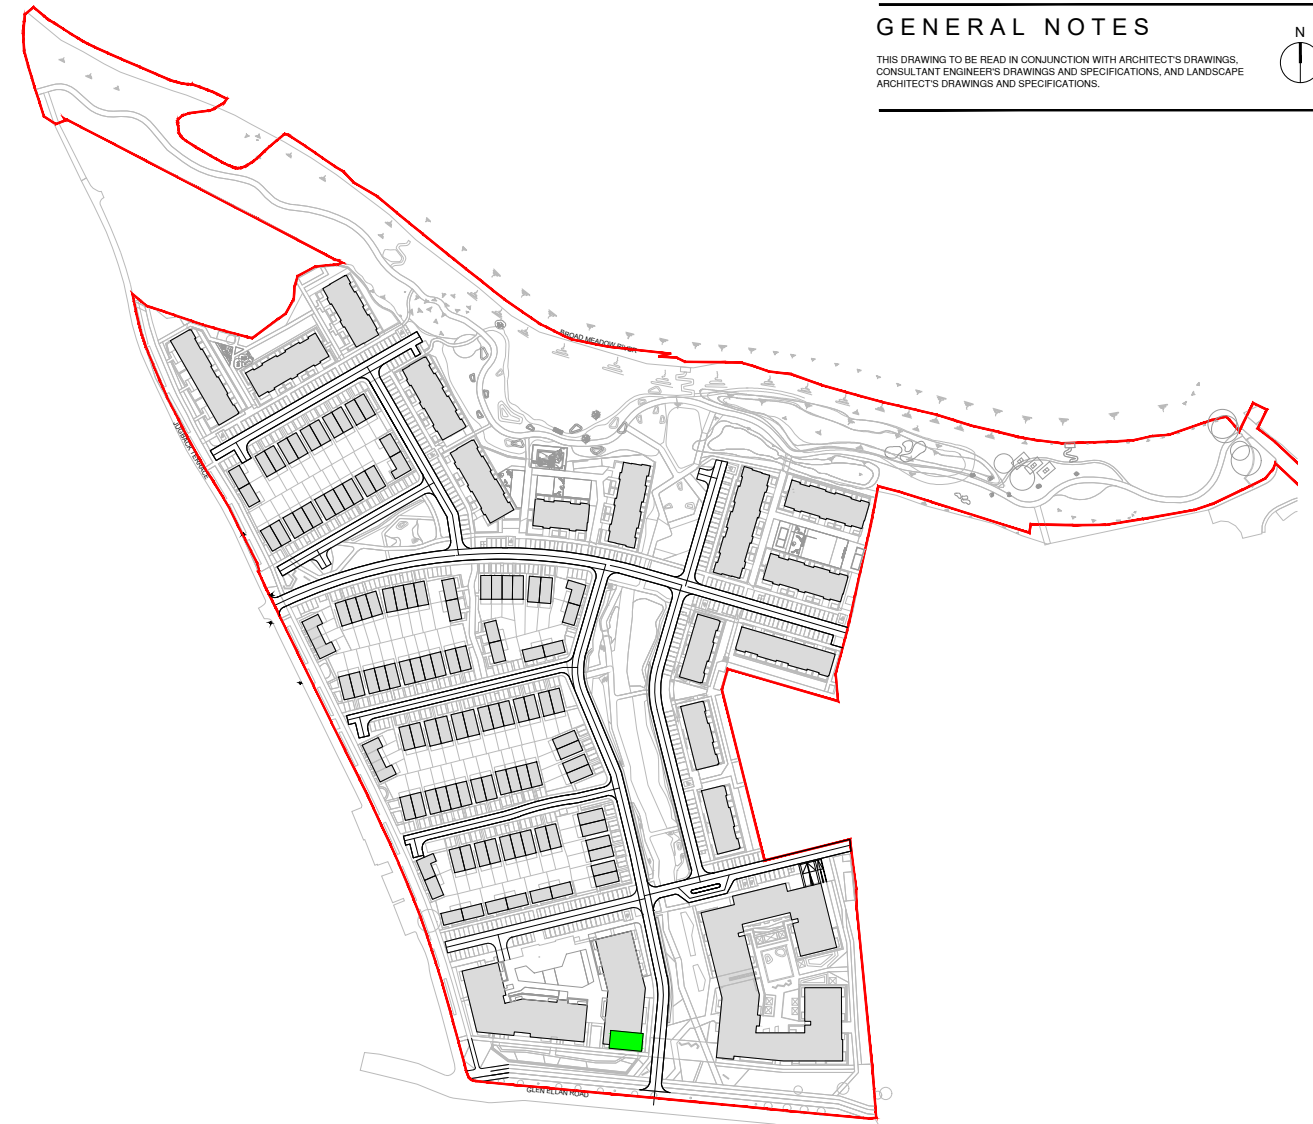
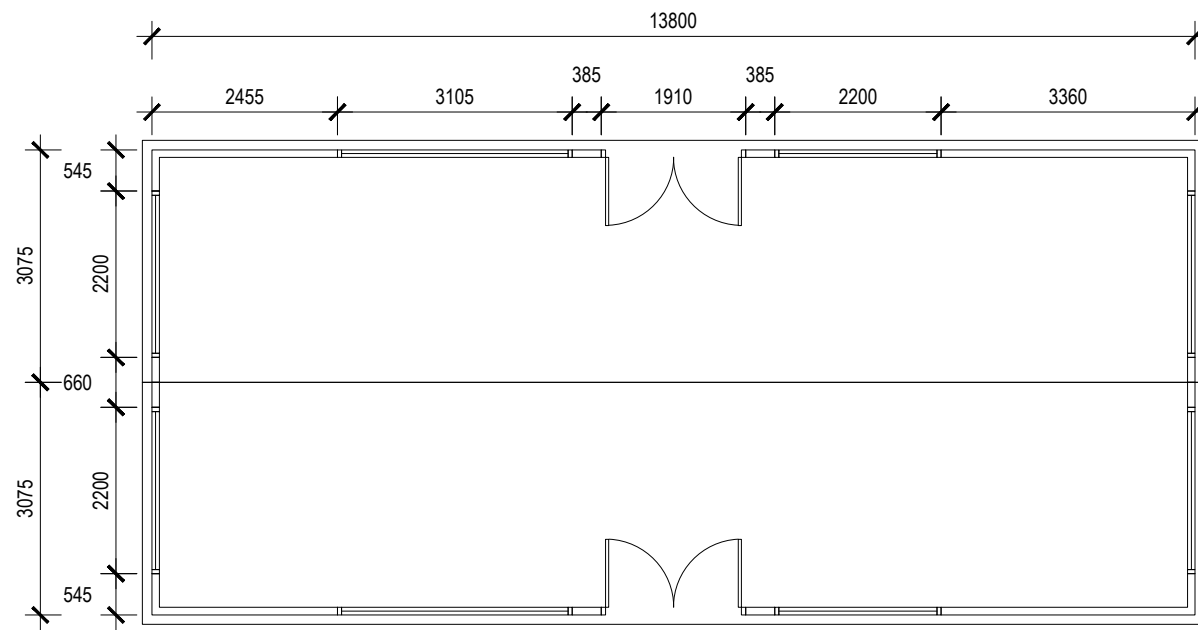
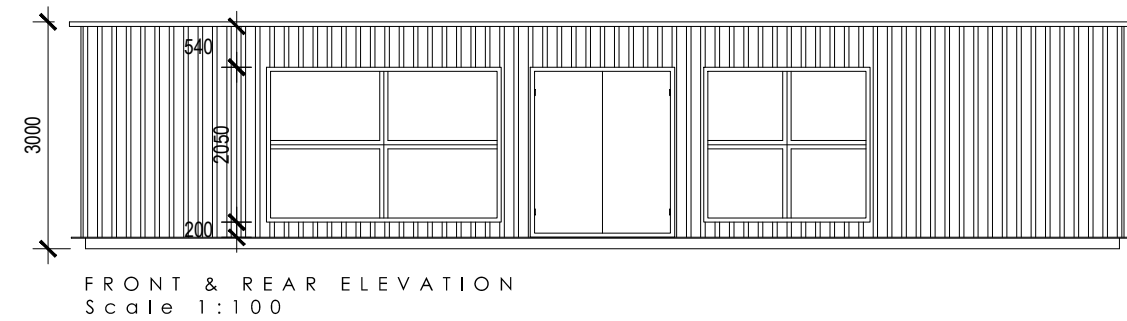


**GENERAL NOTES**

THIS DRAWING TO BE READ IN CONJUNCTION WITH ARCHITECT'S DRAWINGS, CONSULTANT ENGINEER'S DRAWINGS AND SPECIFICATIONS, AND LANDSCAPE ARCHITECT'S DRAWINGS AND SPECIFICATIONS.

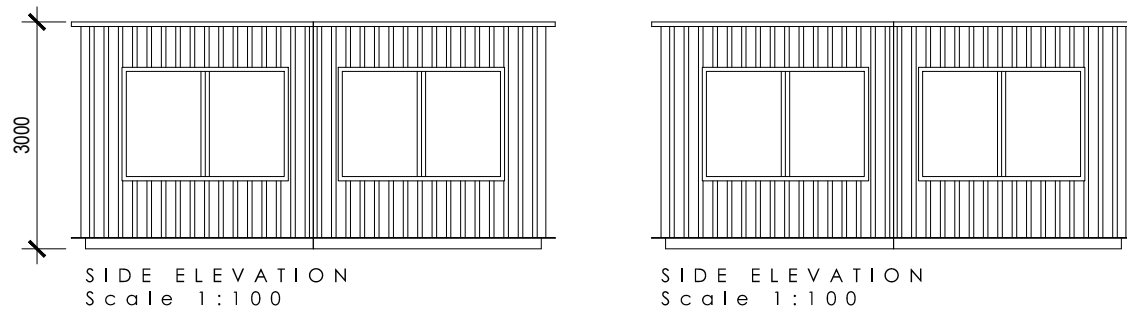


KEY PLAN - Marketing Suite Location shown green (NTS)

**NOTE:**  
DO NOT SCALE FROM DRAWINGS. WORK TO FIGURED DIMENSIONS ONLY. ARCHITECT TO BE NOTIFIED OF ALL DISCREPANCIES.

**CLIENT:**  
  
CAIRN Homes Properties Ltd

REVISIONS		
DATE	DESCRIPTION	No.



M<sup>C</sup>CROSSAN O'ROURKE MANNING ARCHITECTS

PROJECT TITLE: SHD AT HOLYBANKS, SWORDS		DATE: Mar'22	DRAWN BY: IDF
DRAWING TITLE: Marketing Suite & Location		SCALE: 1:100@A3	REVISION: 
1 Grantham Street, Dublin 8, D08 A49Y, Ireland. Tel: 01-4788700 Fax: 01-4788711 E-Mail: arch@mcorm.com		JOB NO.: 19022	DRAWING NO.: PL67