

ELEVATION A



ELEVATION B



ELEVATION C



ELEVATION D



ELEVATION E




ELEVATION F

GENERAL NOTES

THIS DRAWING TO BE READ IN CONJUNCTION WITH ARCHITECT'S DRAWINGS, CONSULTANT ENGINEERS DRAWINGS AND SPECIFICATIONS, AND LANDSCAPE ARCHITECT'S DRAWINGS AND SPECIFICATIONS.

— SITE BOUNDARY FOR THE PURPOSES OF THIS APPLICATION

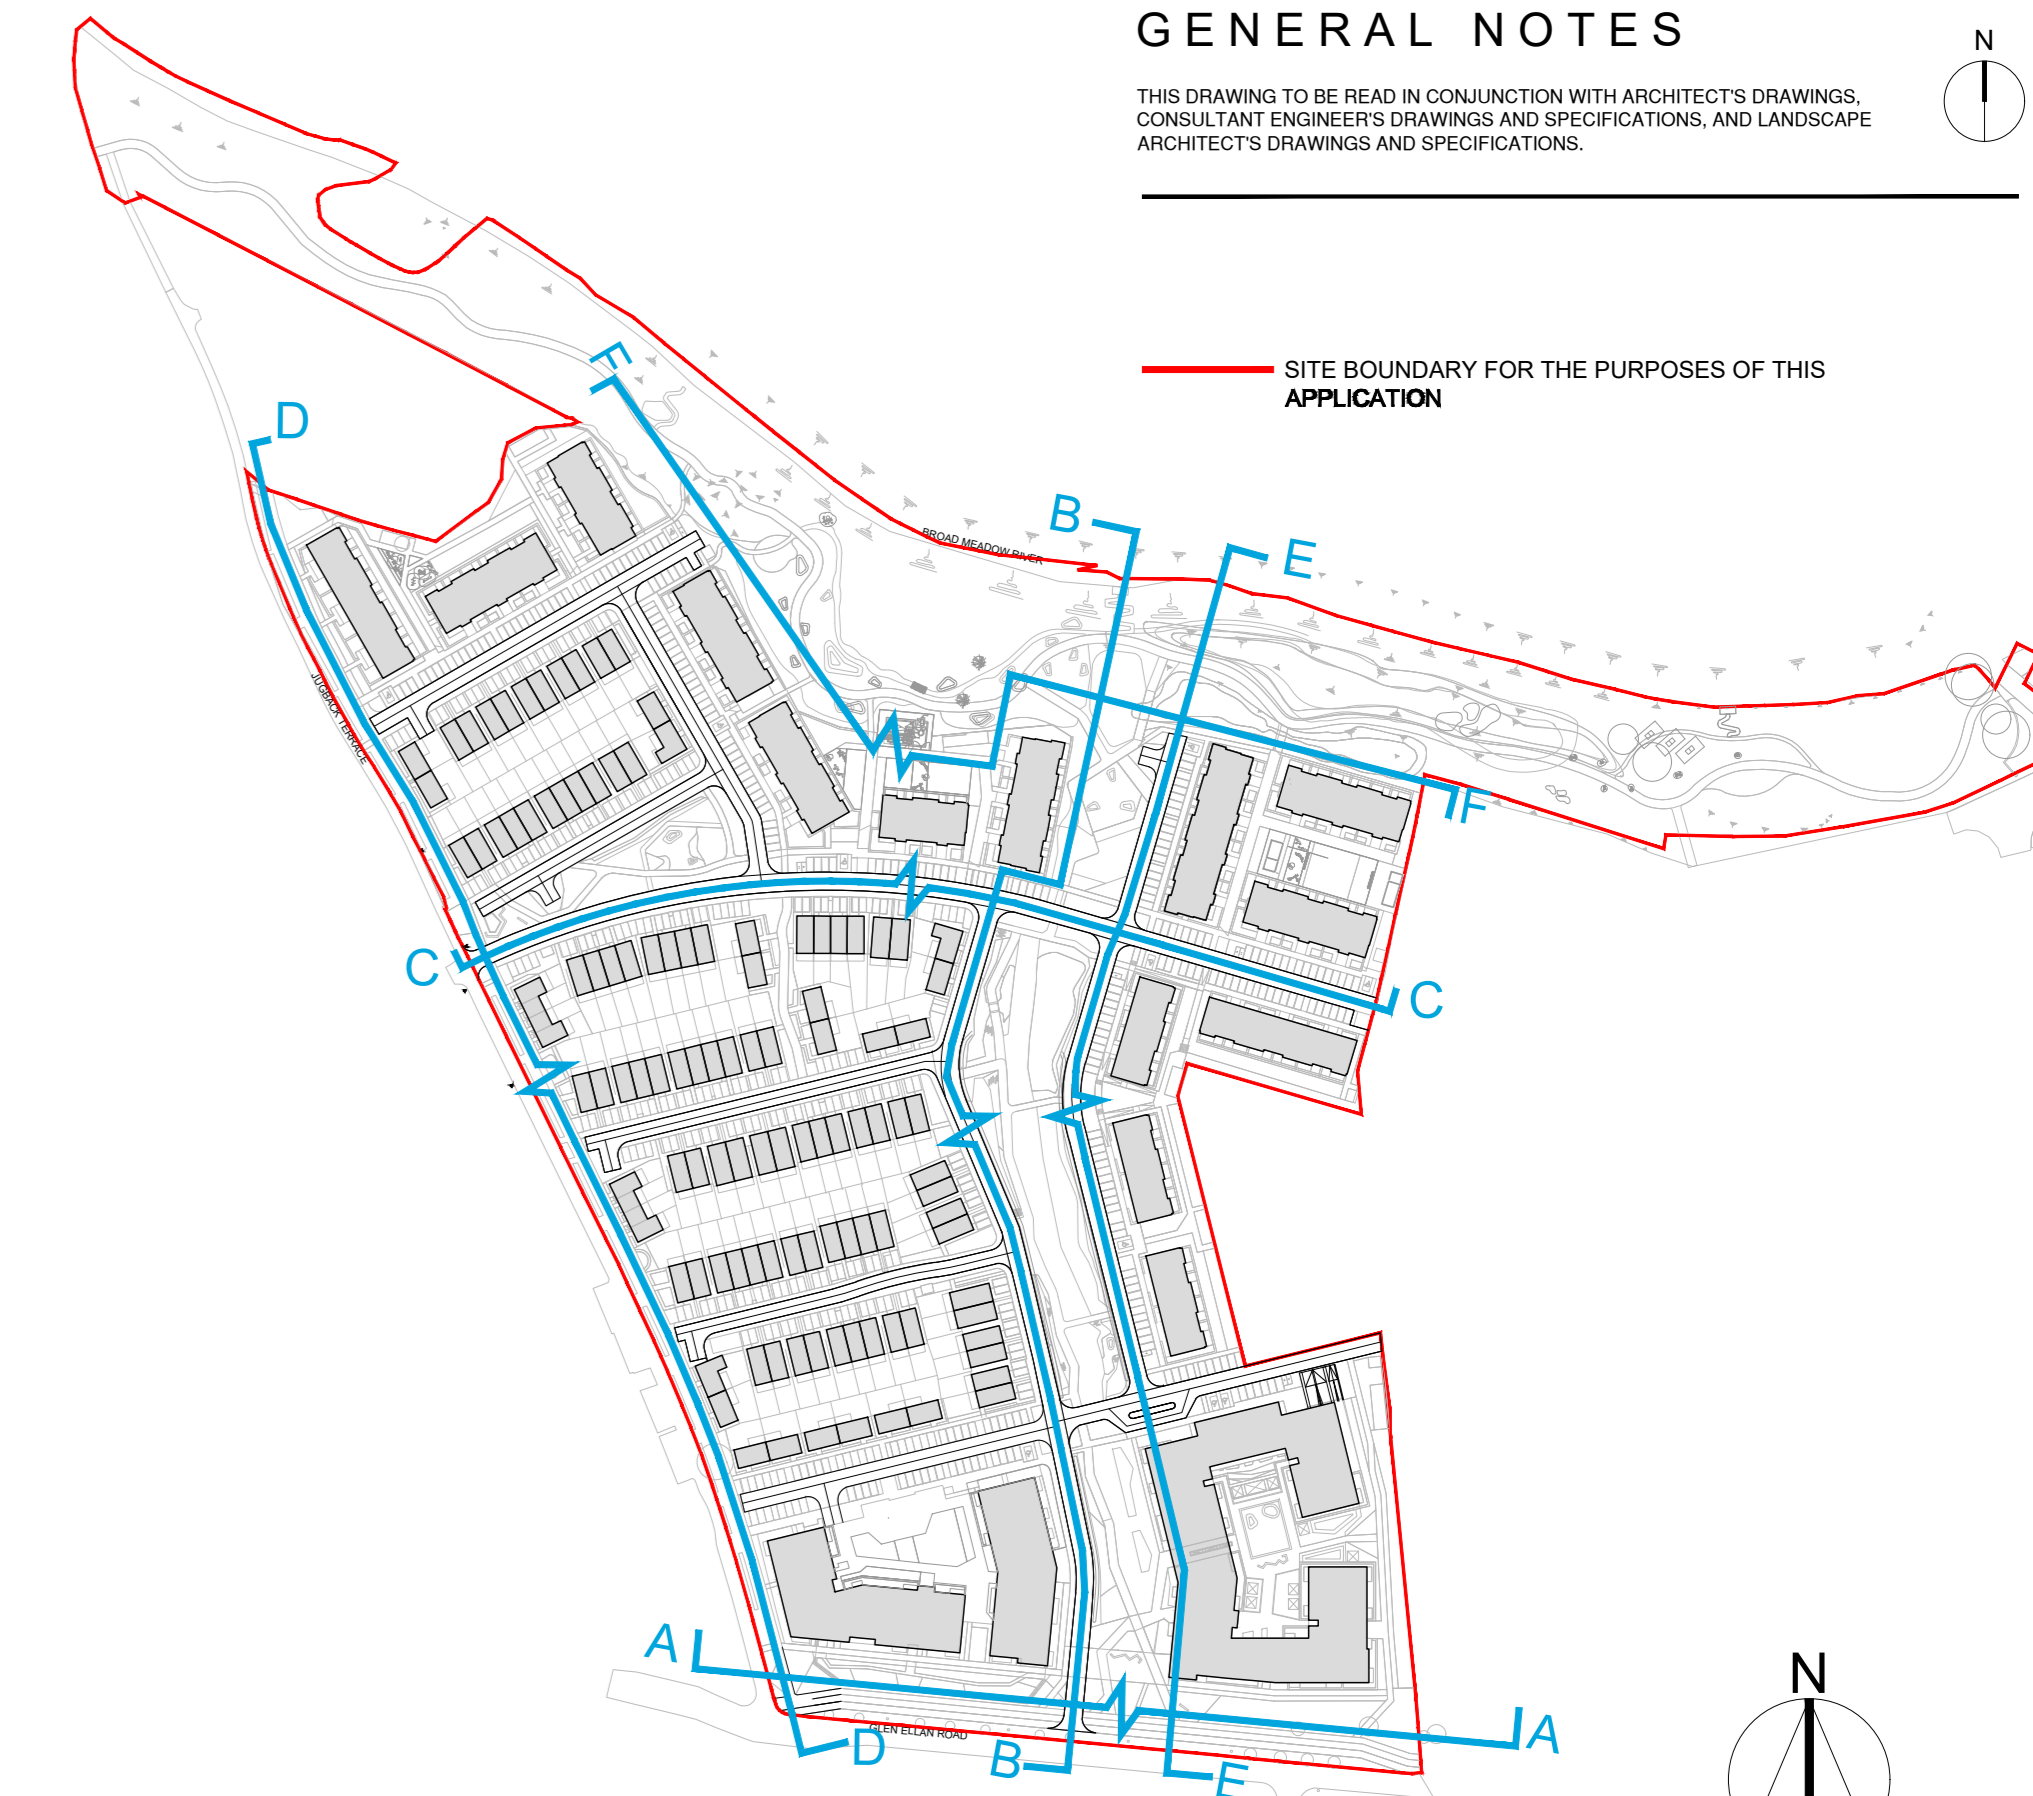

KEY PLAN - 1:2500

NOTE - PLEASE REFER TO LANDSCAPE ARCHITECTS DRAWINGS FOR MORE DETAIL ON LANDSCAPE / BOUNDARY TREATMENT

NOTES:

DO NOT SCALE FROM DRAWINGS. WORK TO FIGURED DIMENSIONS ONLY. ARCHITECT TO BE NOTIFIED OF ALL DISCREPANCIES.

CLIENT:	CAIRN CAIRN Homes Properties Ltd
REVISIONS	DATE DESCRIPTION No.

MCO MCCROSSAN O'Rourke MANNING ARCHITECTS	PROJECT TITLE	DATE	DRAWN BY
	SHD AT HOLYBANKS, SWORDS	Mar'22	CAF
	DRAWING TITLE	SCALE	REVISION
	OVERALL SITE CONTEXT ELEVATIONS	1:500 @A6	
		19022	PL46