



GENERAL NOTES

THIS DRAWING TO BE READ IN CONJUNCTION WITH ARCHITECT'S DRAWINGS, CONSULTANT ENGINEER'S DRAWINGS AND SPECIFICATIONS, AND LANDSCAPE ARCHITECT'S DRAWINGS AND SPECIFICATIONS.

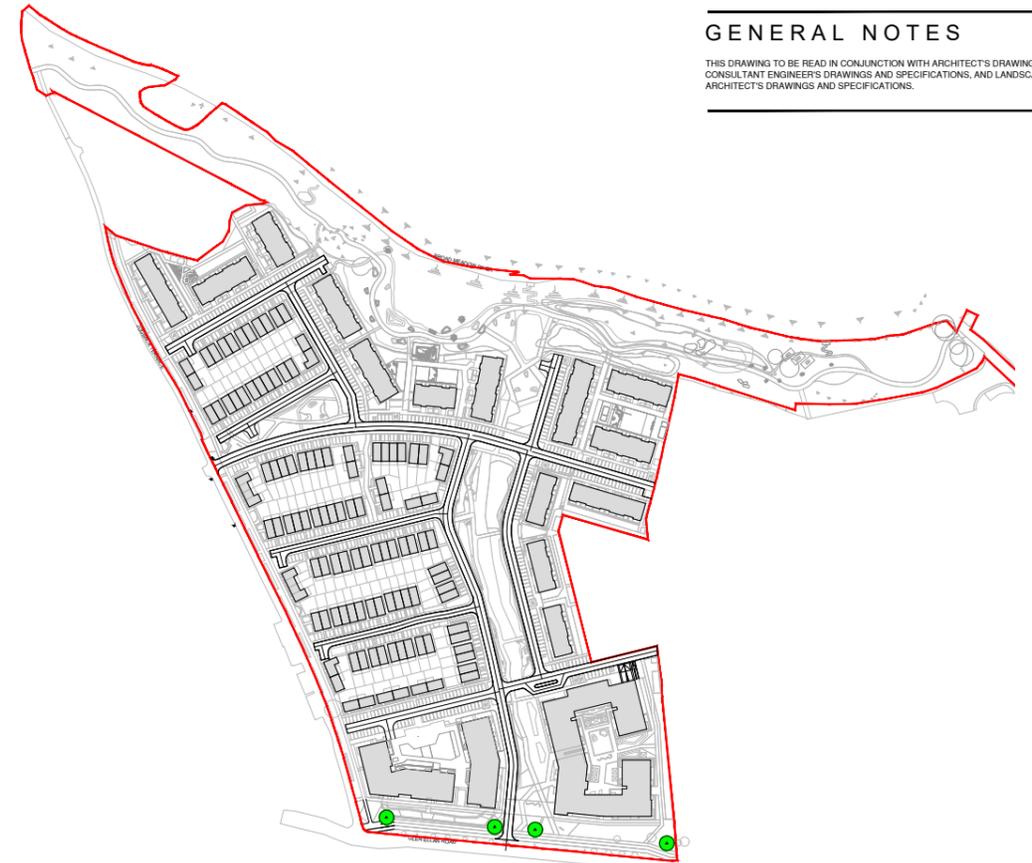

KEY PLAN - Sign Locations (4 no. shown green) NTS

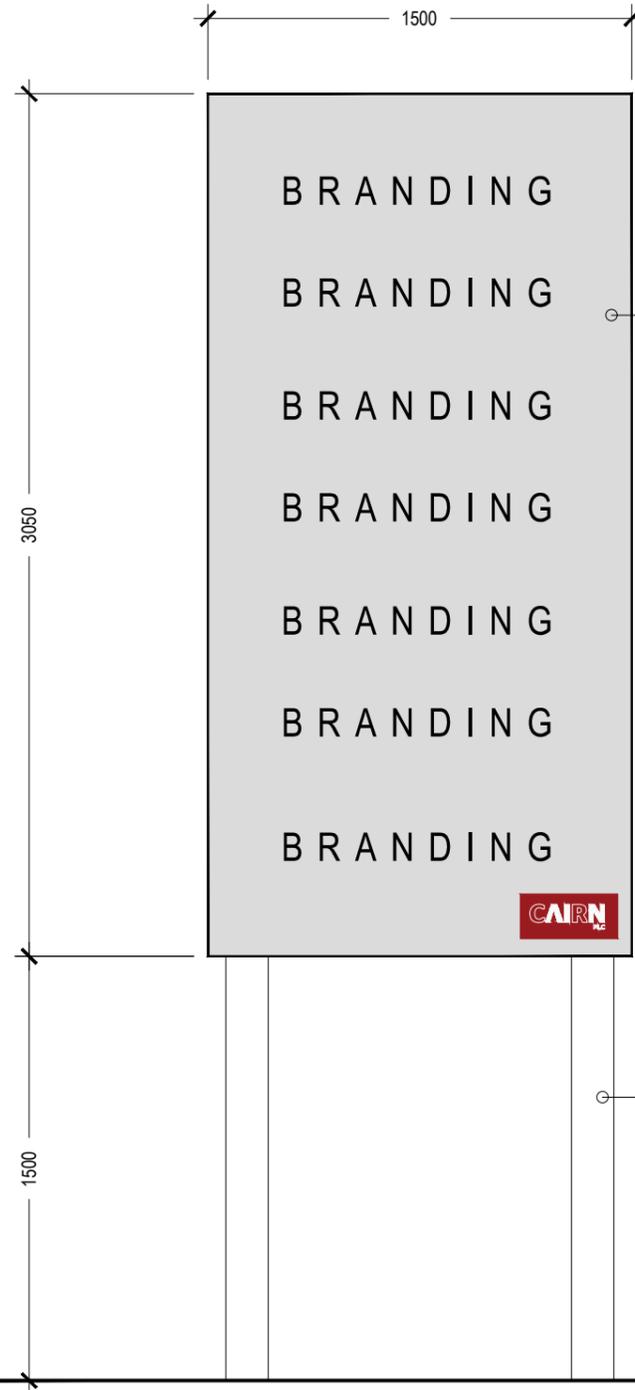

ELEVATION
Scale 1:25

NOTES:

- All steel to be hot dip galvanised.
- All aluminium to be mill finish.
- All brackets and fixings to be hot dip galvanised.


Signage board:

Branding and graphics colour printed onto vinyl bonded to 3-4mm aluminium plate. Aluminium plate secured with brackets to galvanised steel posts.


Total area of signage 13.73 sqm.

Posts:

150mm Ø, 5mm thick galvanised mild steel posts. Posts root fixed into ground with concrete haunching.

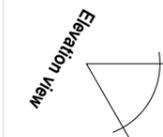

PLAN
Scale 1:25

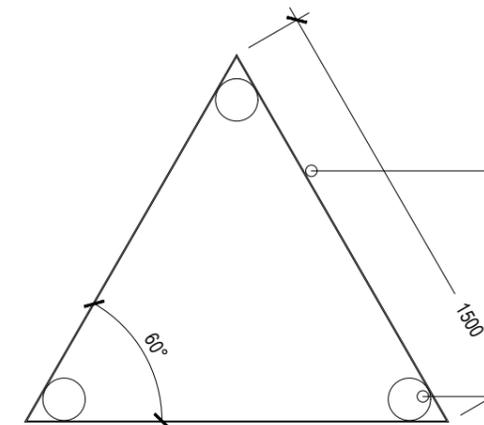

Signage board:

Branding and graphics colour printed onto vinyl bonded to 3-4mm aluminium plate. Aluminium plate secured with brackets to galvanised steel posts.

Total area of signage 13.73 sqm.

Posts:

150mm Ø, 5mm thick galvanised mild steel posts. Posts root fixed into ground with concrete haunching.

NOTE:

DO NOT SCALE FROM DRAWINGS. WORK TO FIGURED DIMENSIONS ONLY. ARCHITECT TO BE NOTIFIED OF ALL DISCREPANCIES.

CLIENT:



CAIRN Homes Properties Ltd

REVISIONS

DATE	DESCRIPTION	No.



PROJECT TITLE:
SHD AT HOLYBANKS, SWORDS

DRAWING TITLE:
Temporary Marketing Signage

1 Grantham Street, Dublin 8, D08 A49Y, Ireland.
Tel: 01-4788700 Fax: 01-4788711 E-Mail: arch@mcorm.com

DATE: Mar'22	DRAWN BY: IDF
SCALE: 1:25@A3	REVISION:
JOB NO: 19022	DRAWING NO: PL66