



GENERAL NOTES

THIS DRAWING TO BE READ IN CONJUNCTION WITH ARCHITECT'S DRAWINGS, CONSULTANT ENGINEERS DRAWINGS AND SPECIFICATIONS, AND LANDSCAPE ARCHITECT'S DRAWINGS AND SPECIFICATIONS.

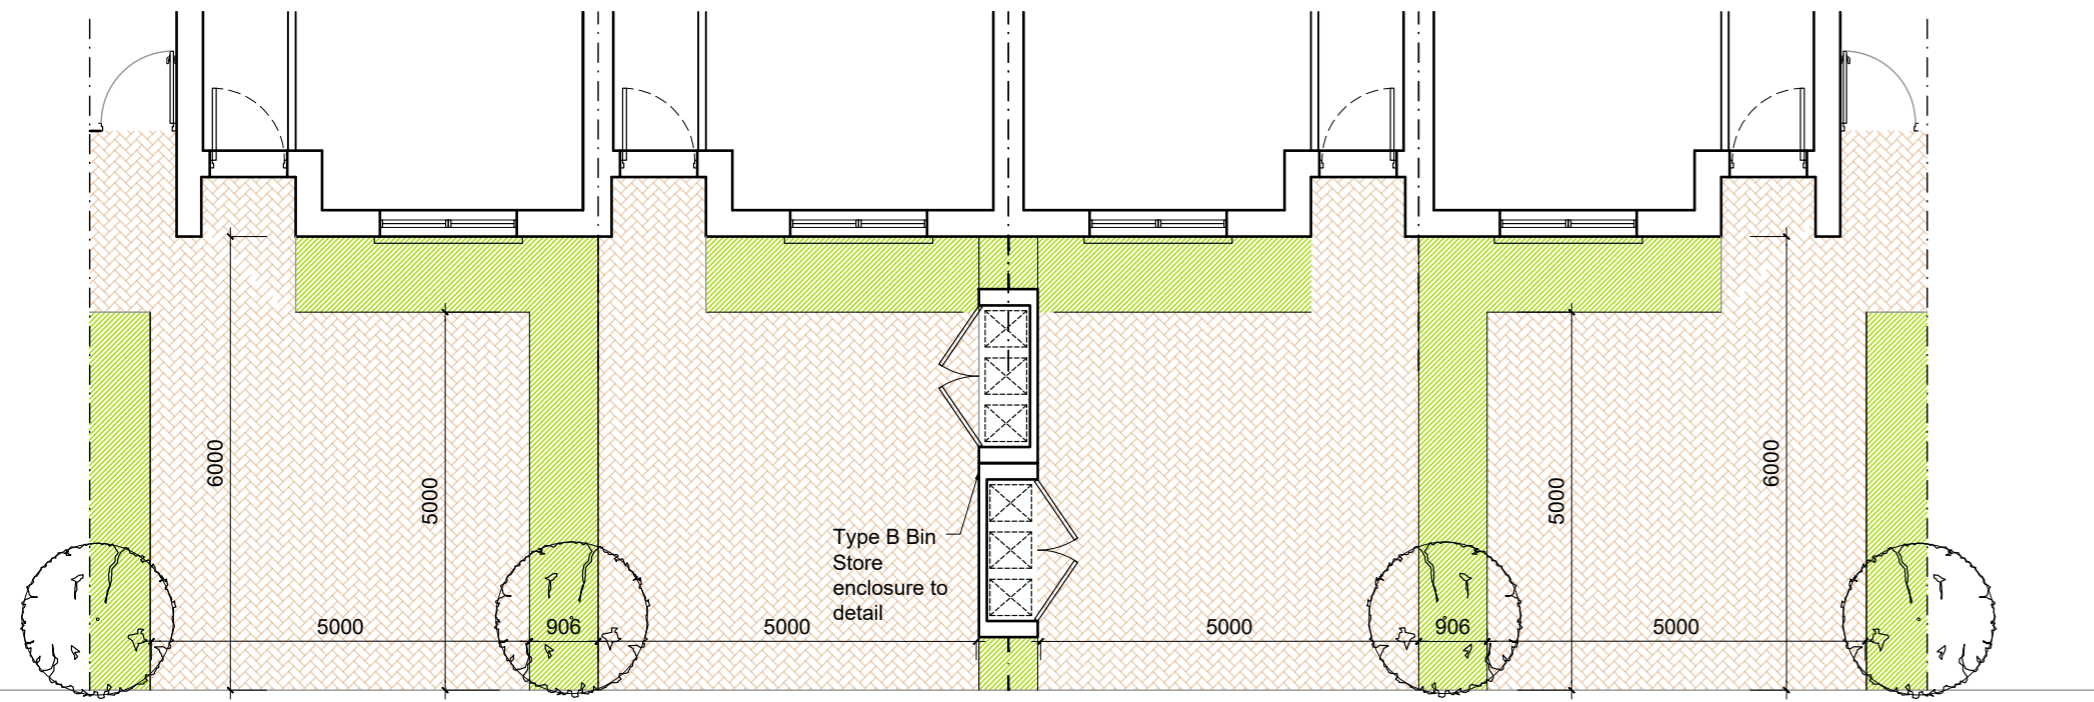



**TYPICAL BIN STORE DETAIL 1:100
FOR 4 TERRACE B1-B-B-B1**

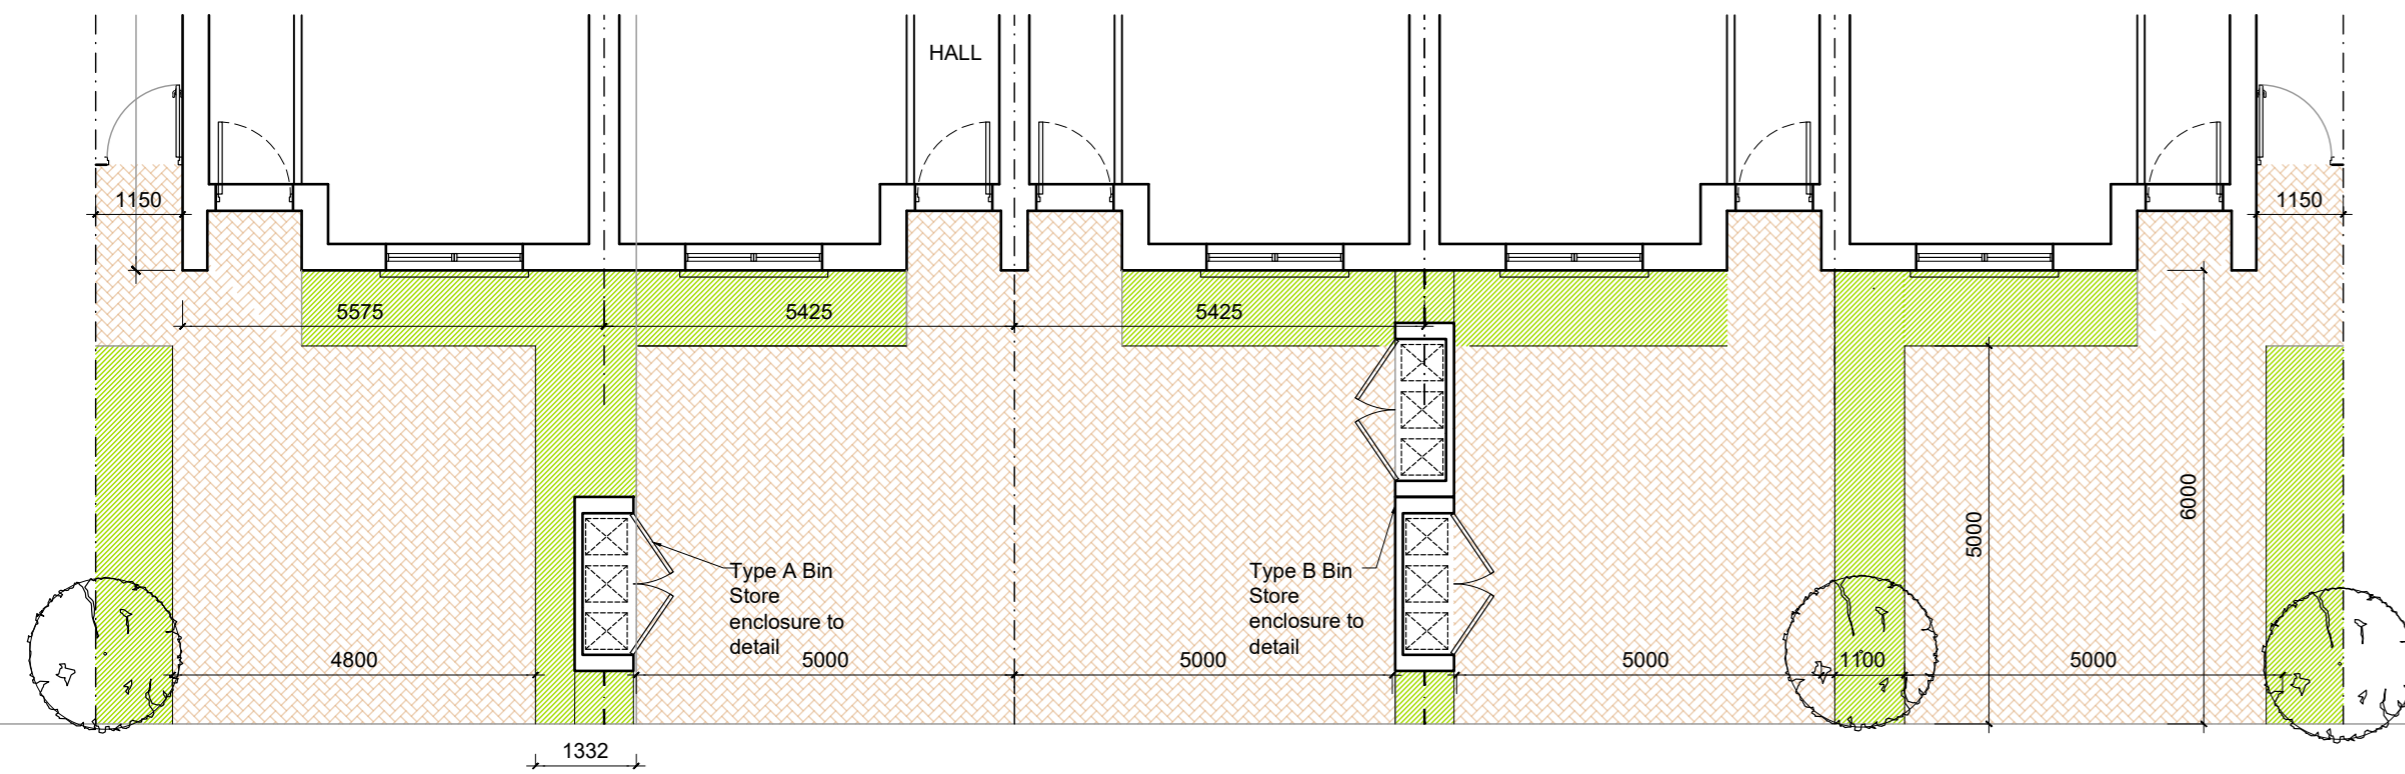

**TYPICAL BIN STORE DETAIL 1:100
FOR 5 TERRACE B1-B-B-B-B1**



**EXAMPLE OF TYPICAL BIN STORE
INDICATIVE ONLY, COLOUR FINISH TO MATCH CEMENT GREY OF FRONT DOORS**

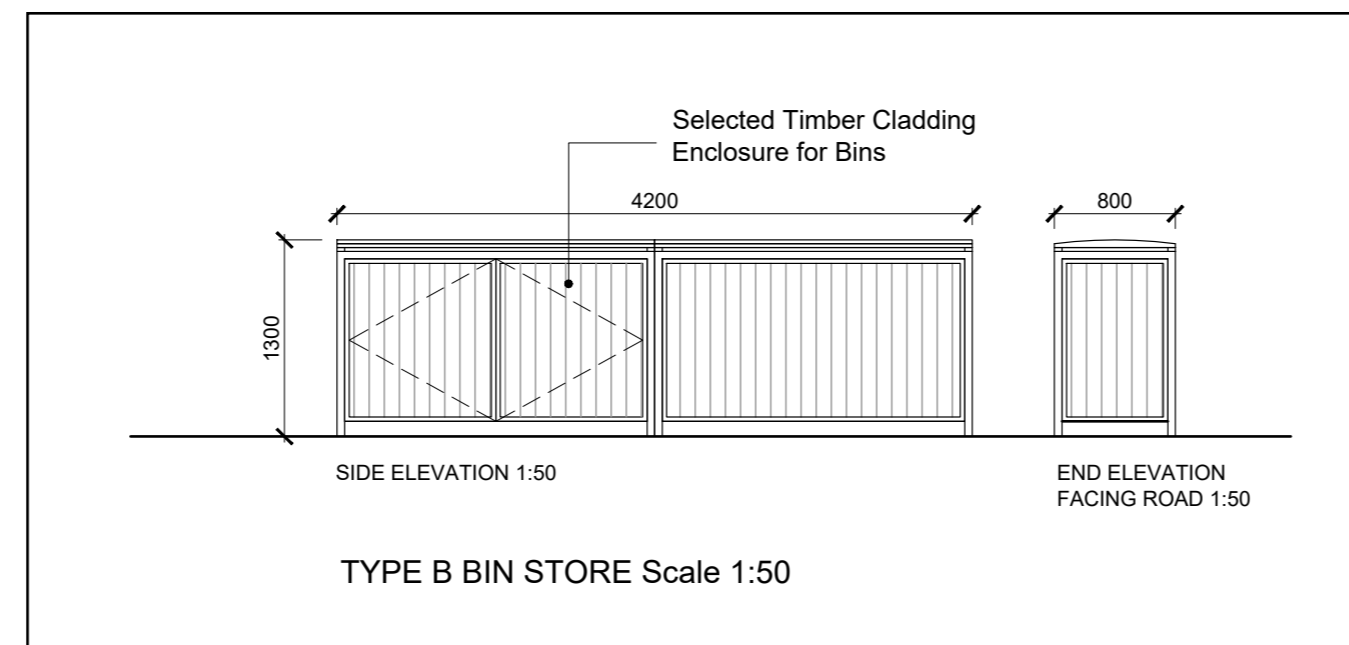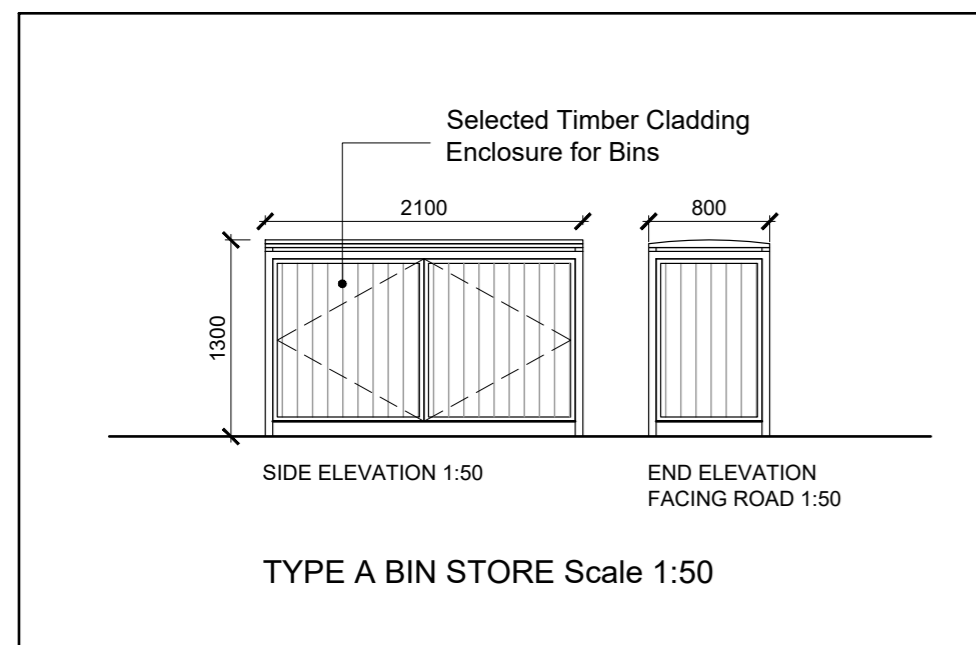

NOTES:

DO NOT SCALE FROM DRAWINGS. WORK TO FIGURED DIMENSIONS ONLY. ARCHITECT TO BE NOTIFIED OF ALL DISCREPANCIES.

REVISIONS		
DATE	DESCRIPTION	No.

CLIENT:
CAIRN
CAIRN Homes Properties Ltd

M C O R M
M^CCROSSAN O'ROURKE MANNING ARCHITECTS

PROJECT TITLE: SHD AT HOLYBANKS, SWORDS	DATE: Mar22	DRAWN BY: CL
DRAWING TITLE: Typical Bin Store Details to Front of Terraced Houses	SCALE: Varies @A2	REVISION:
1 Grantham Street, Dublin 8, D08 A49Y, Ireland. Tel: 01-4788700 Fax: 01-4788711 E-Mail: arch@mcorm.com	JOB NO: 19022	DRAWING NO: PL65