


Plan View - Proposed Glen Ellen Road Upgrade


SCALE 1:500 @A1

- NOTES:
- DO NOT SCALE. USE FIGURED DIMENSIONS ONLY.
 - THIS DRAWING IS TO BE READ IN CONJUNCTION WITH ALL OTHER RELEVANT ARCHITECTURAL AND ENGINEERING DRAWINGS.

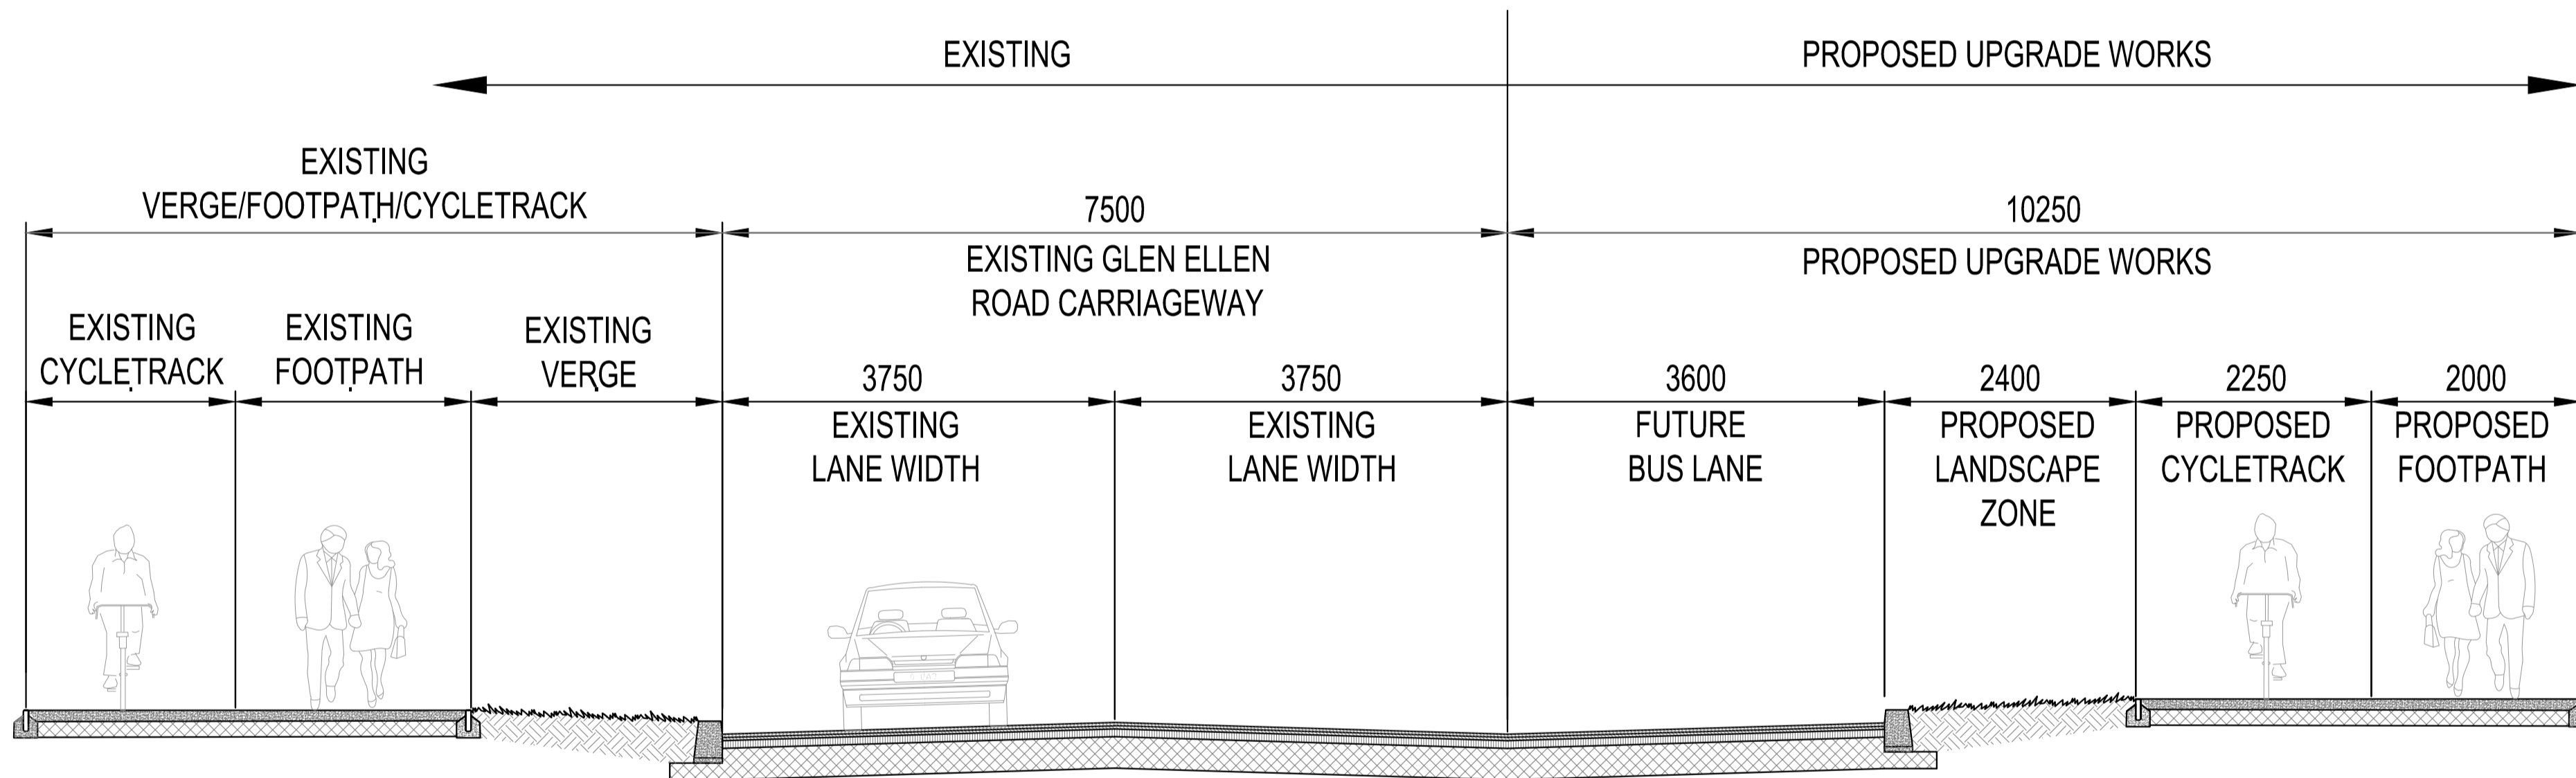


TYPICAL SECTION THROUGH UPGRADE WORKS ON GLEN ELLAN ROAD

SCALE 1:50

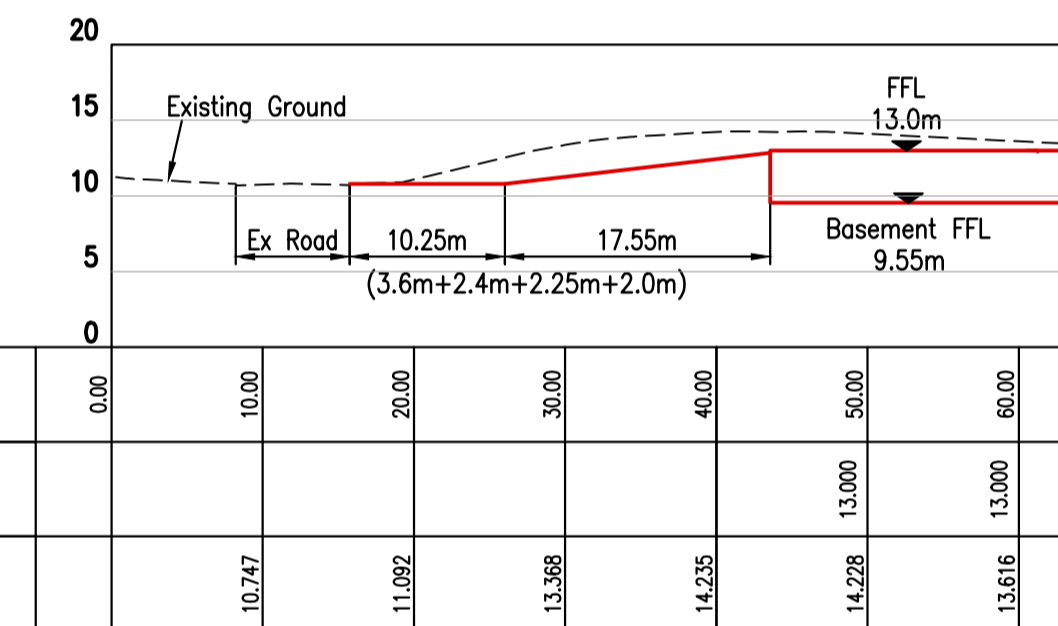

SECTION D-D
H-SCALE 1:500 V-SCALE 1:500

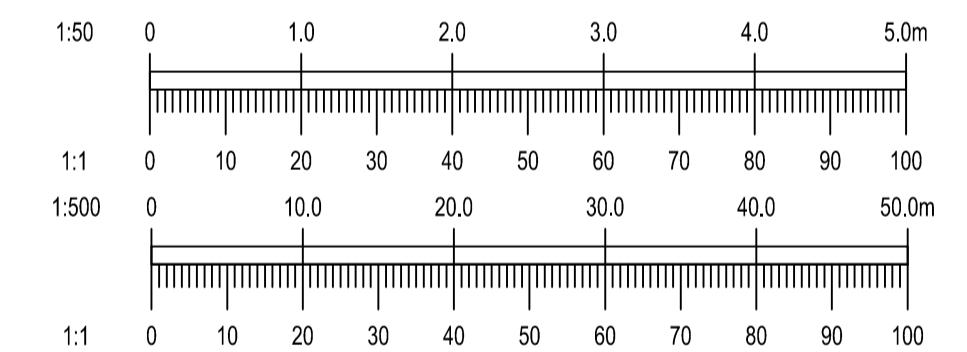

REV.	DATE	AMENDMENT	DRN	APPD
10/03/22		AN BORD PLEANALA SUBMISSION	PW	EC

STATUS **FOR INFORMATION ONLY NOT FOR CONSTRUCTION**

Waterman Moylan
Engineering Consultants

BLOCK 3, EASTPOINT BUSINESS PARK, ALFIE BYRNE ROAD, DUBLIN D03 K7W7
IRELAND
Tel: (01) 664 8900 Fax: (01) 661 3618
Email: info@waterman-moylan.ie www.waterman-moylan.ie


CLIENT **CAIRN HOMES PROPERTIES LTD.**

ARCHITECT **JOHN FLEMING ARCHITECTS**


PROJECT **SHD AT HOLYBANKS, SWORDS**

TITLE **GLEN ELLAN ROAD UPGRADE WORKS**


DRAWN	DESIGNED	APPROVED	DATE
G.Byrne	LRG	EC	MARCH 2022
SCALE	JOB NO.	DRG. NO.	REVISION
AS SHOWN @A1	17-088	P011	-

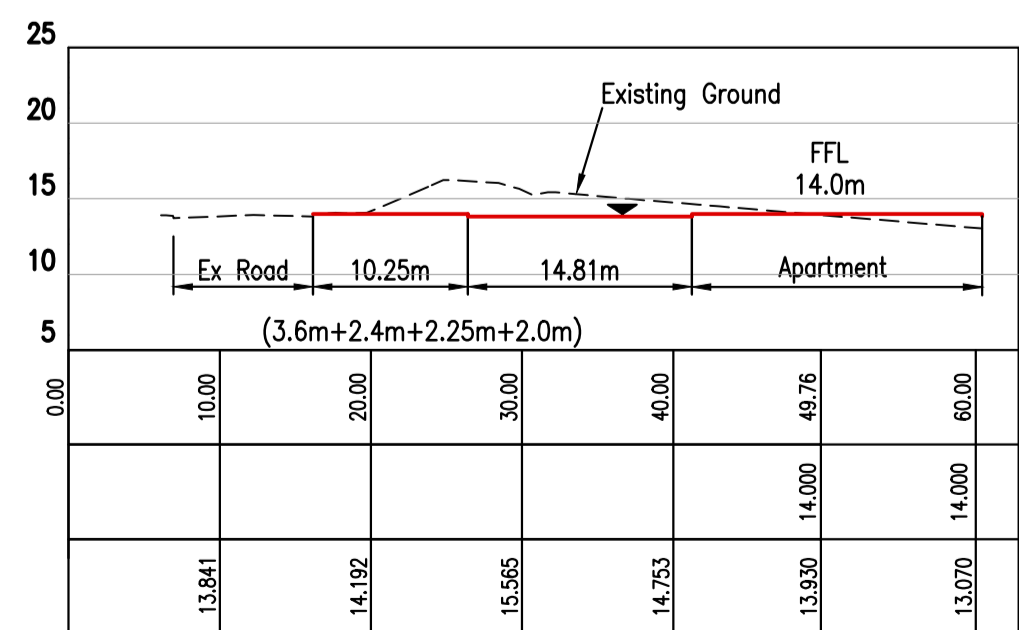

SECTION A-A
H-SCALE 1:500 V-SCALE 1:500

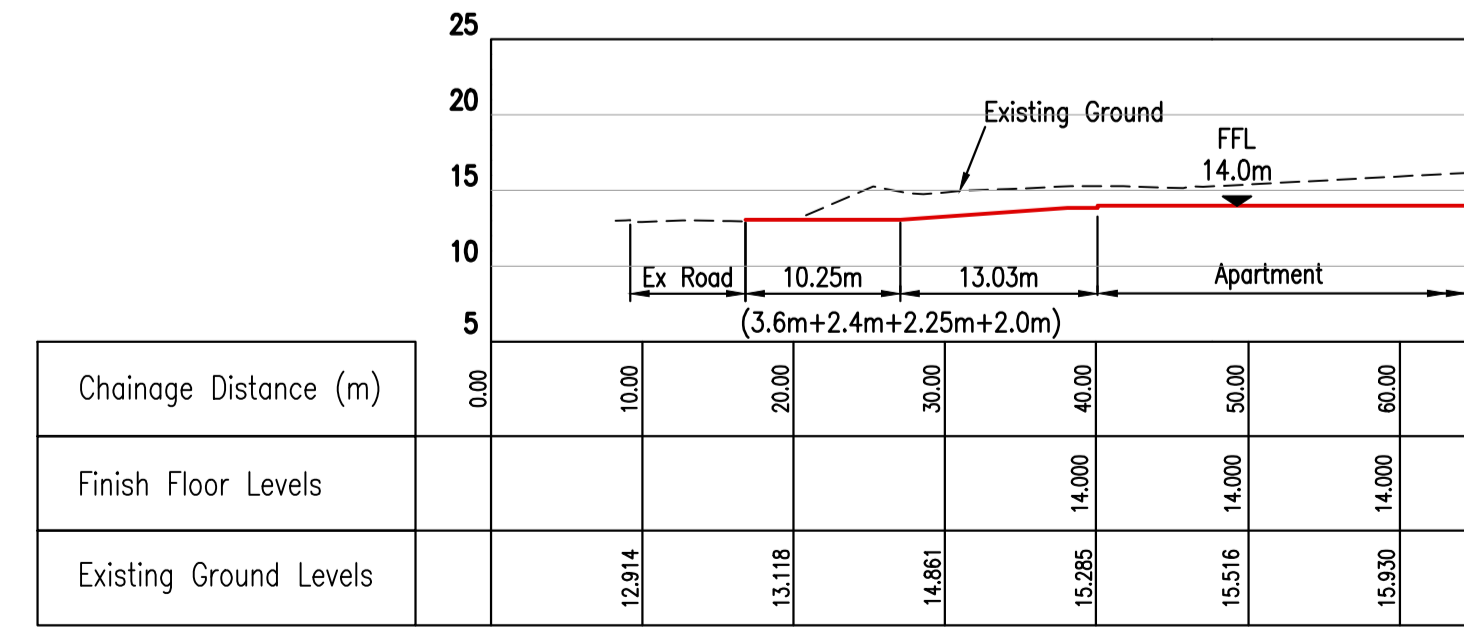

SECTION B-B
H-SCALE 1:500 V-SCALE 1:500

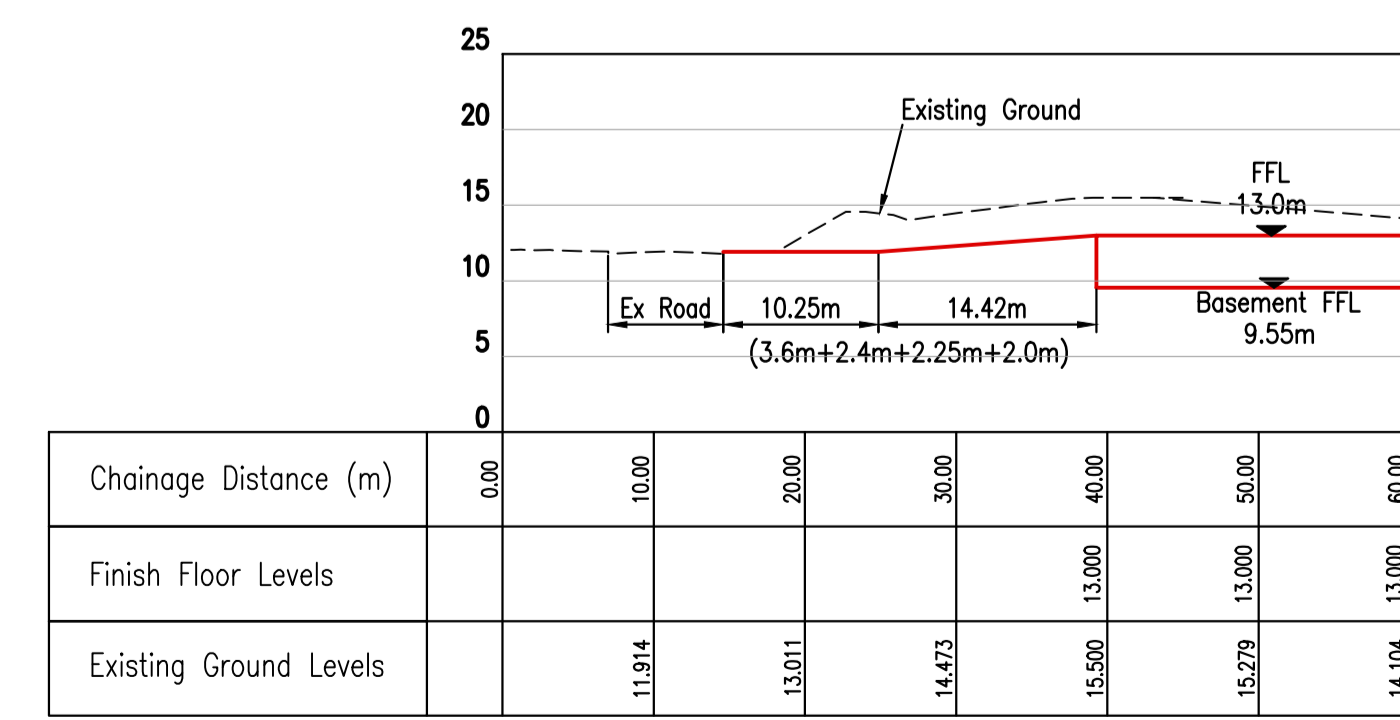

SECTION C-C
H-SCALE 1:500 V-SCALE 1:500