




PLAN VIEW – EXISTING JUNCTION ESTUARY ROUNDABOUT

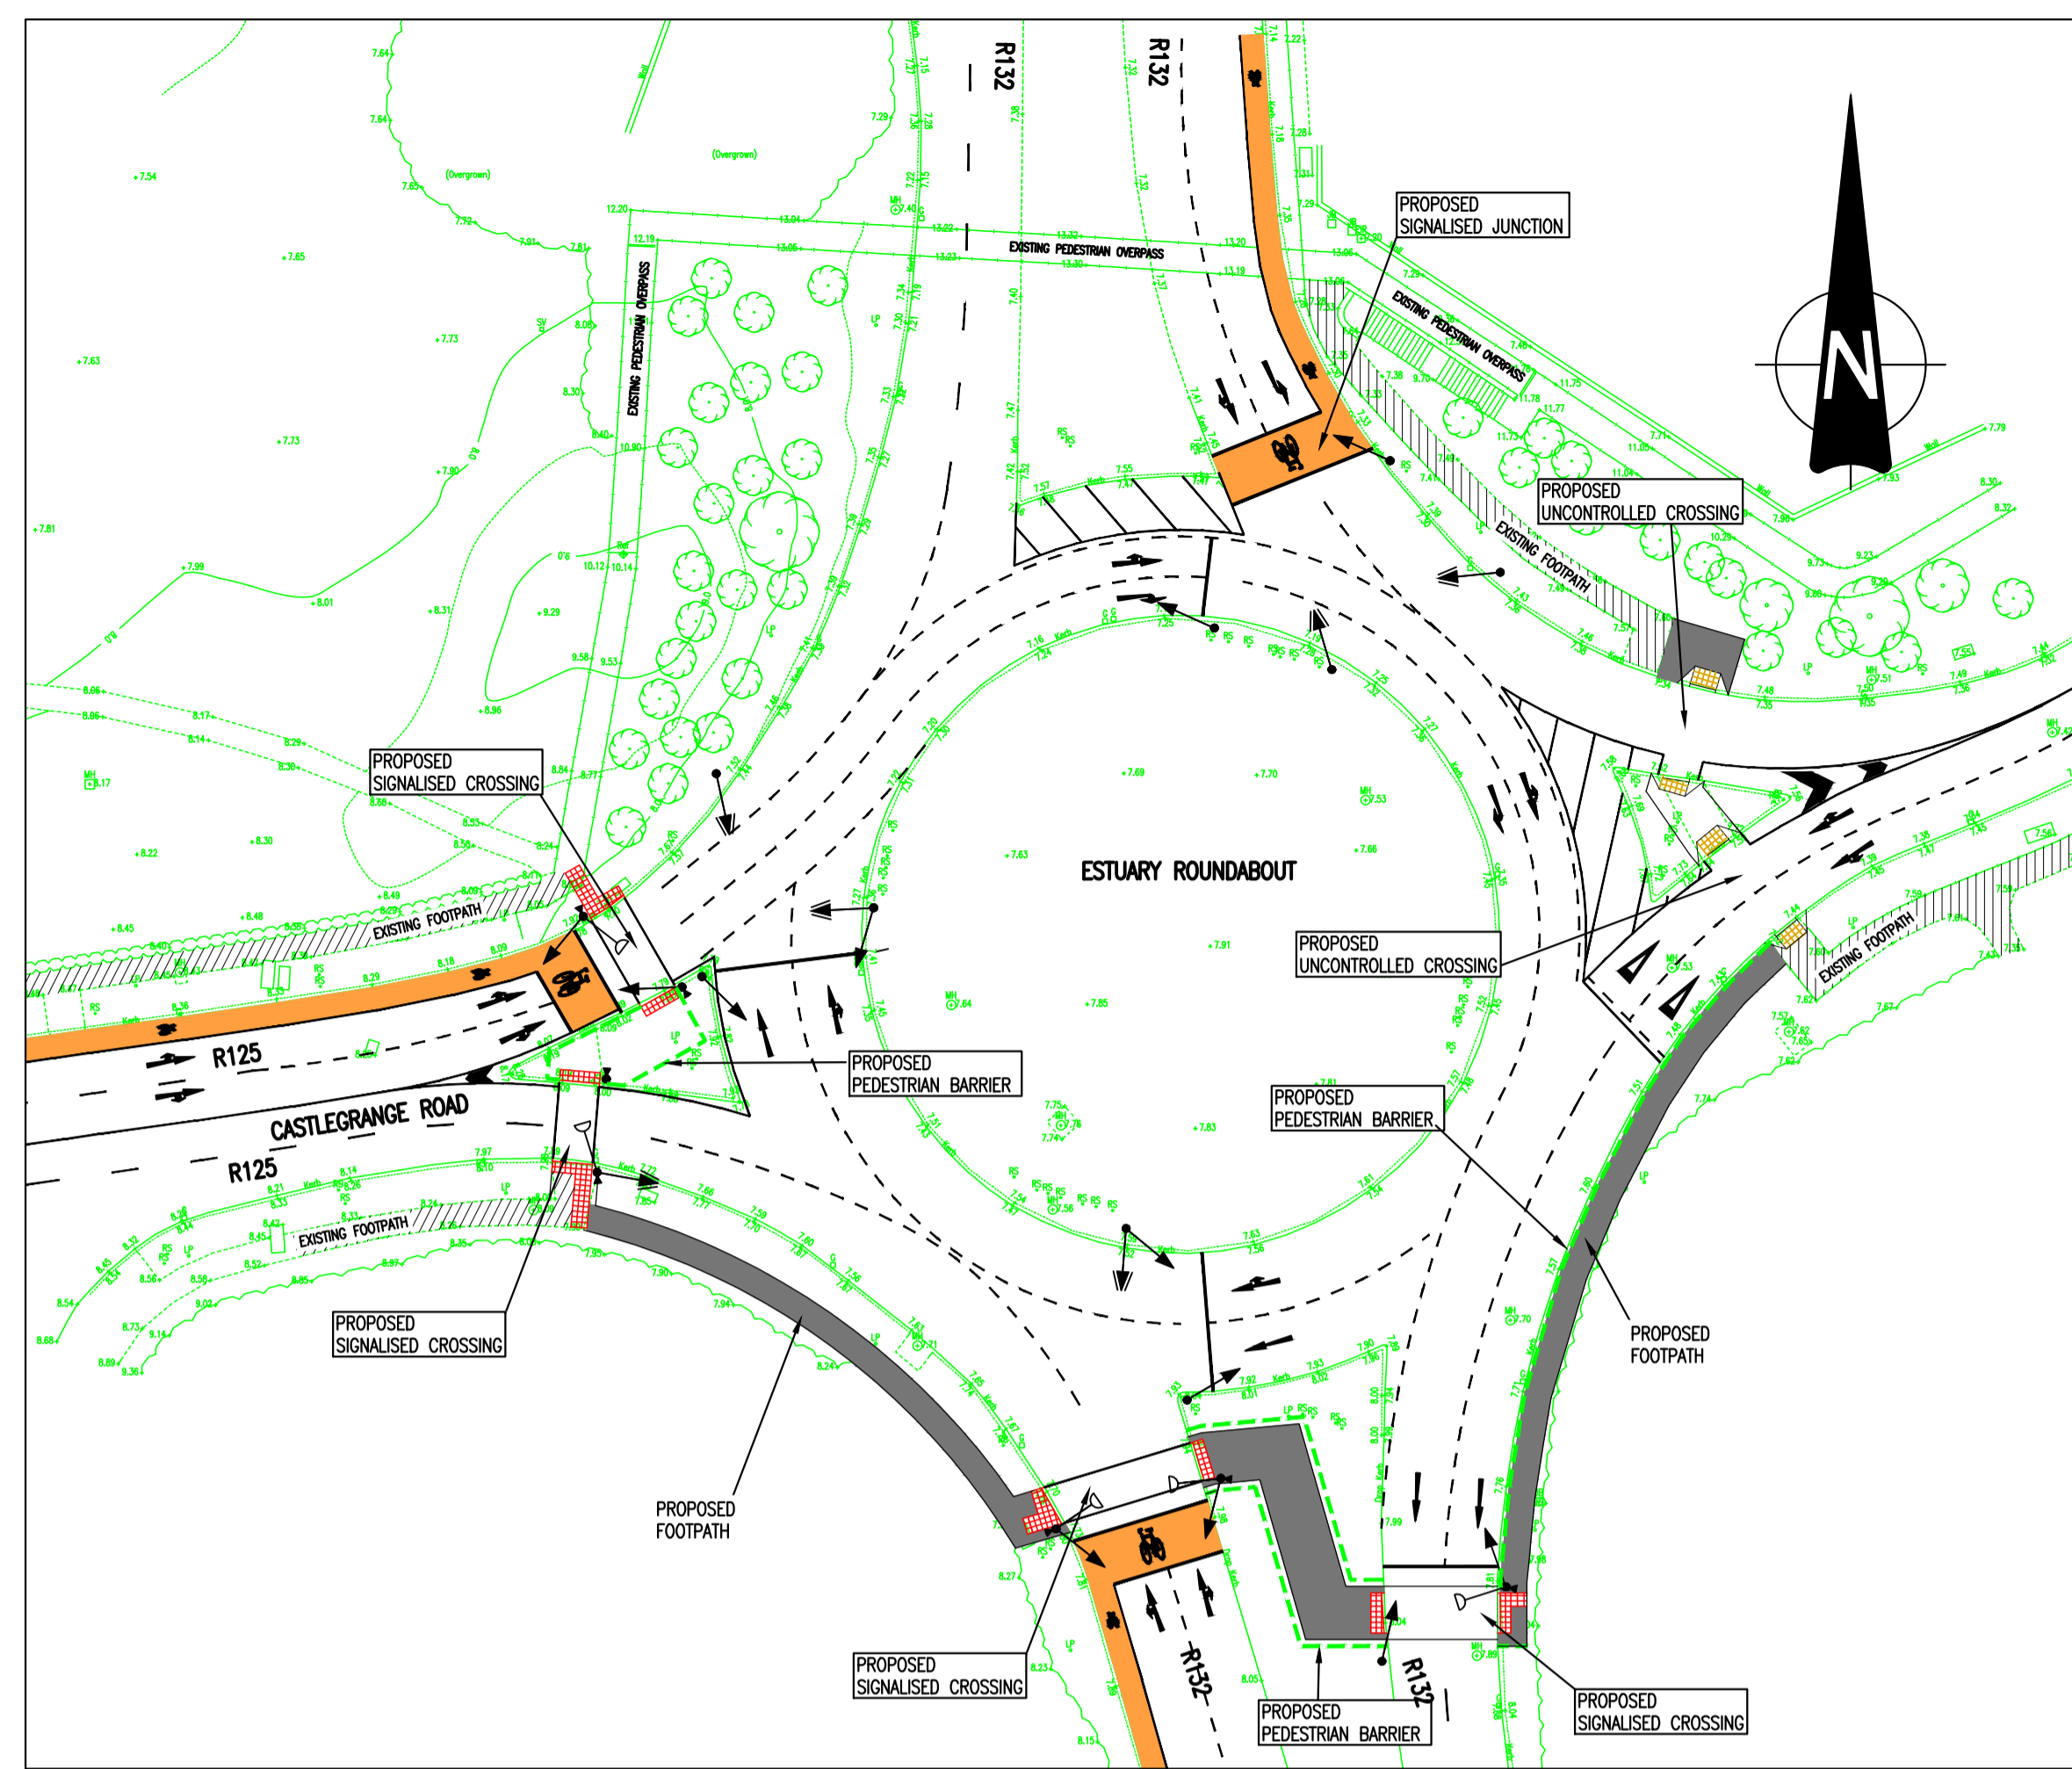

PLAN VIEW – ESTUARY ROUNDABOUT UPGRADE WORKS R125 – R132  
FULL DEVELOPMENT YEAR 2027

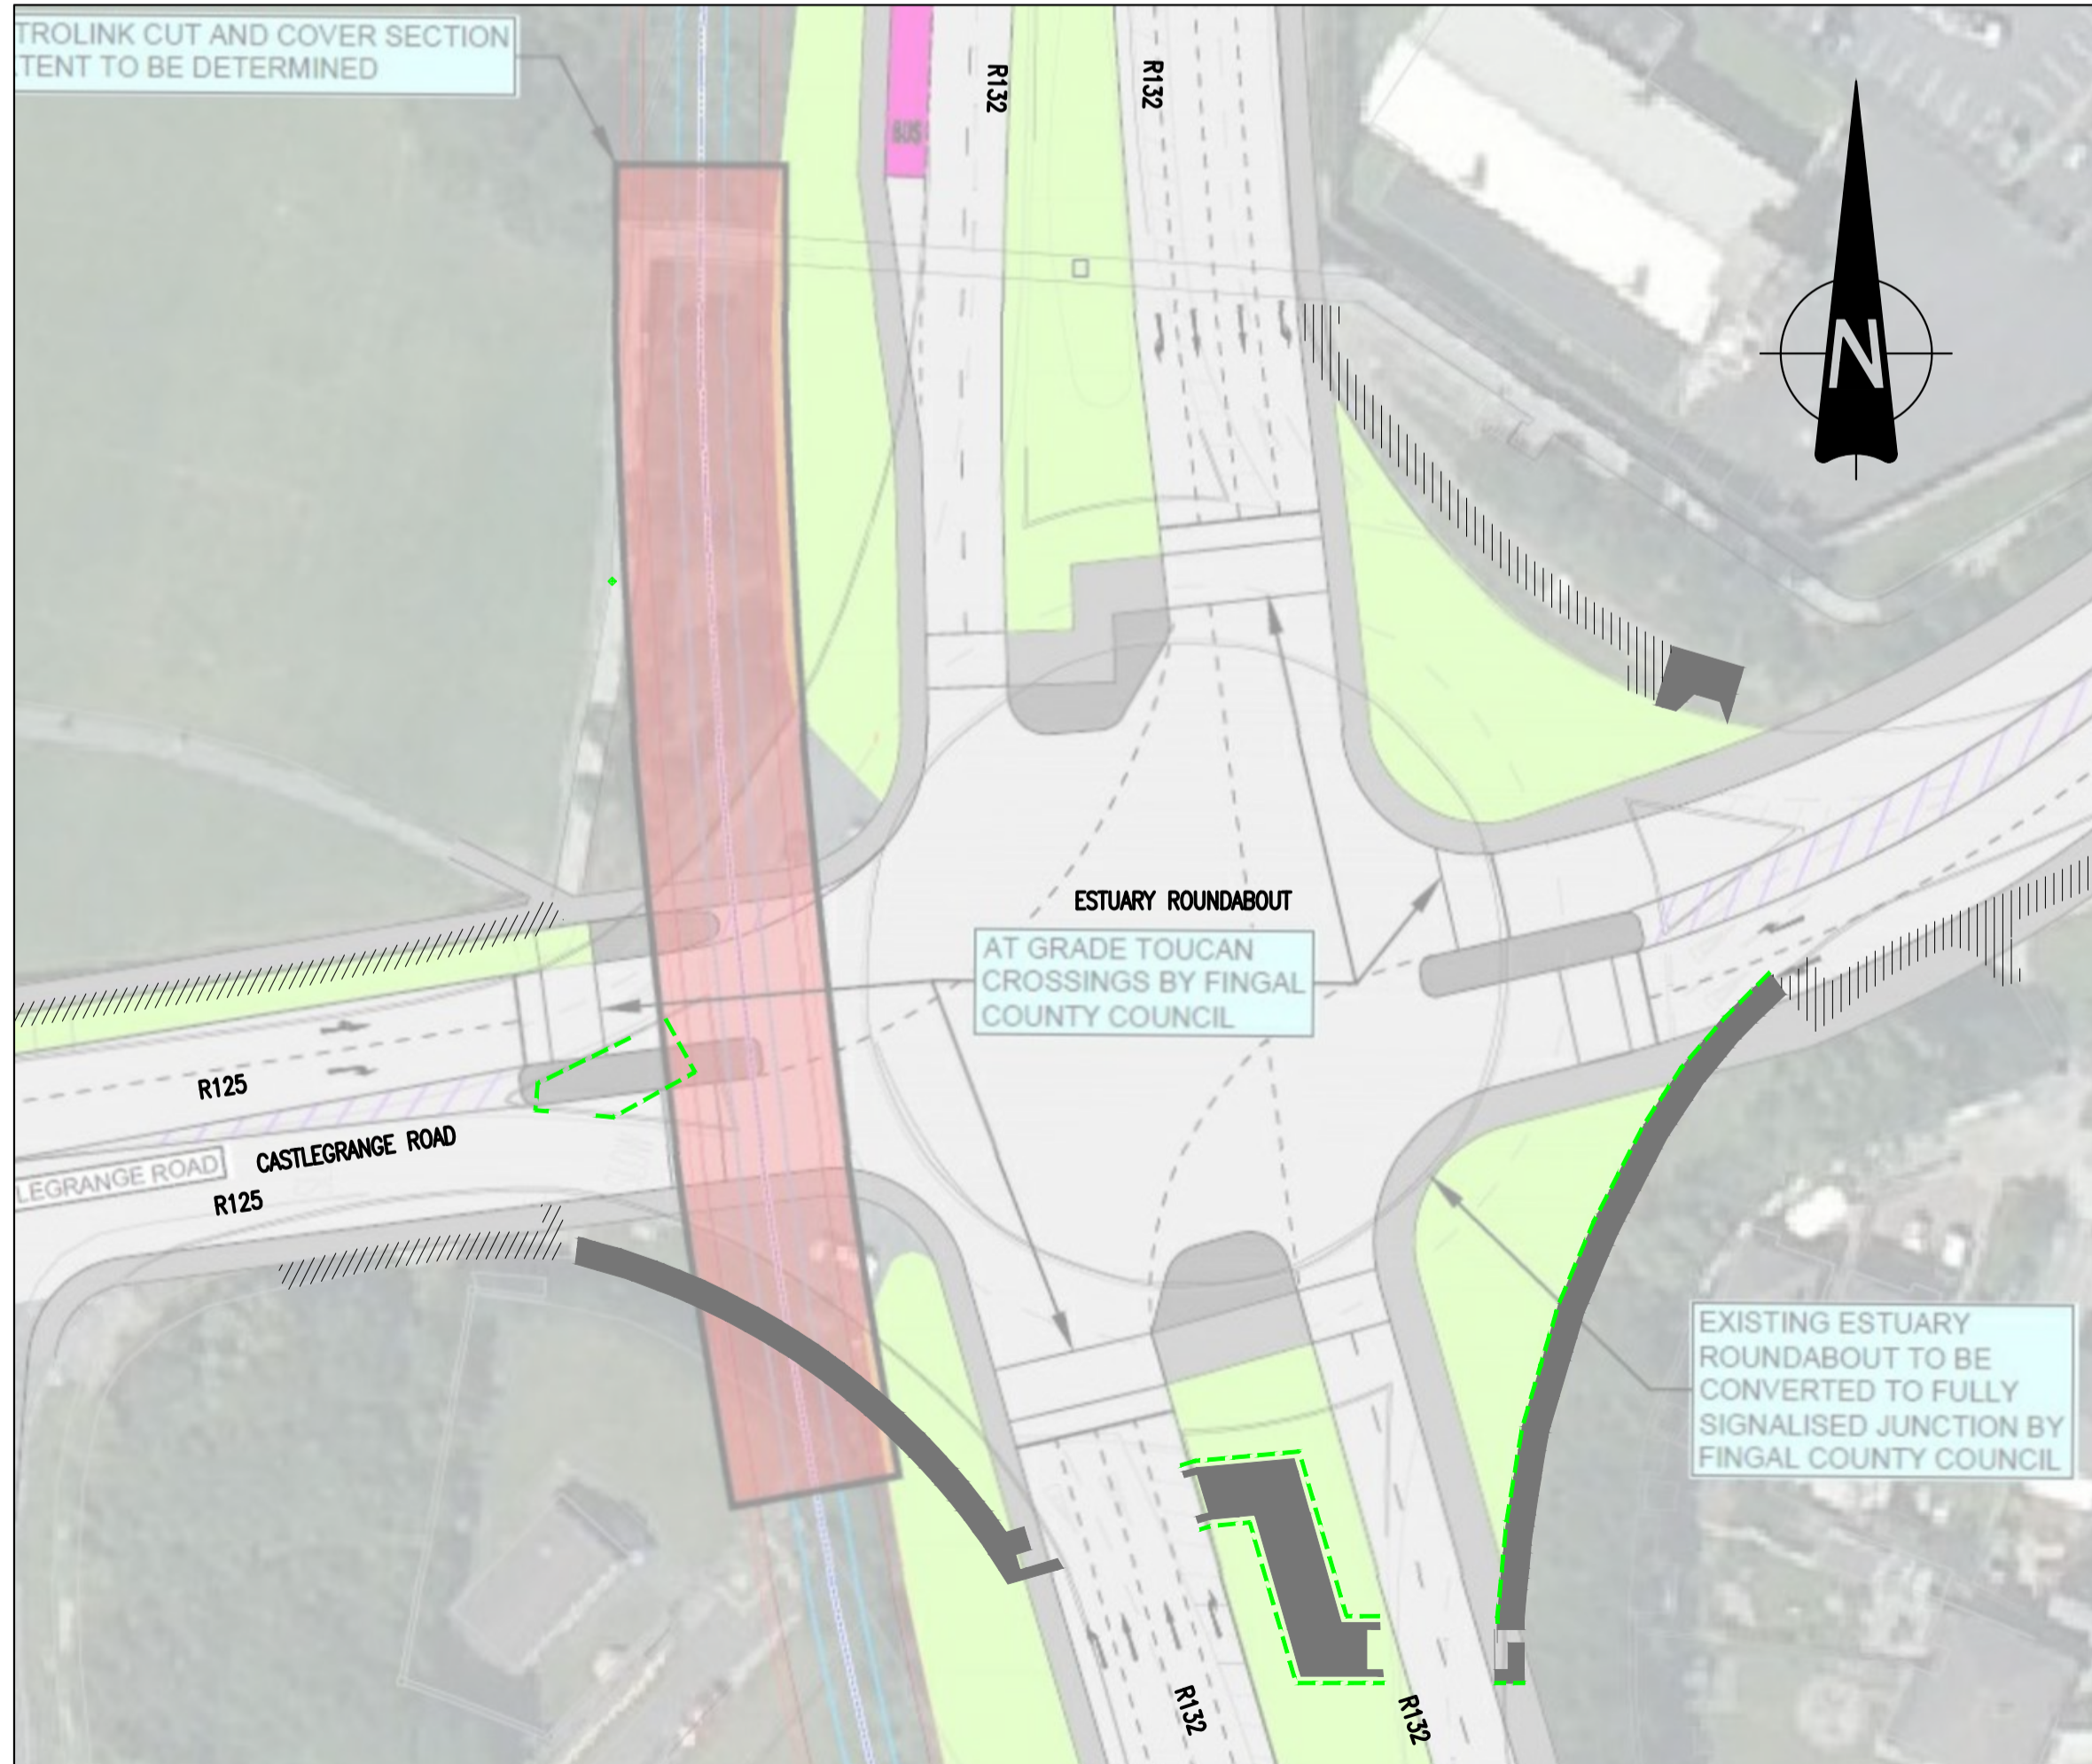


PLAN VIEW – ESTUARY ROUNDABOUT UPGRADE WORKS R125 – R132  
FULL DEVELOPMENT YEAR 2027

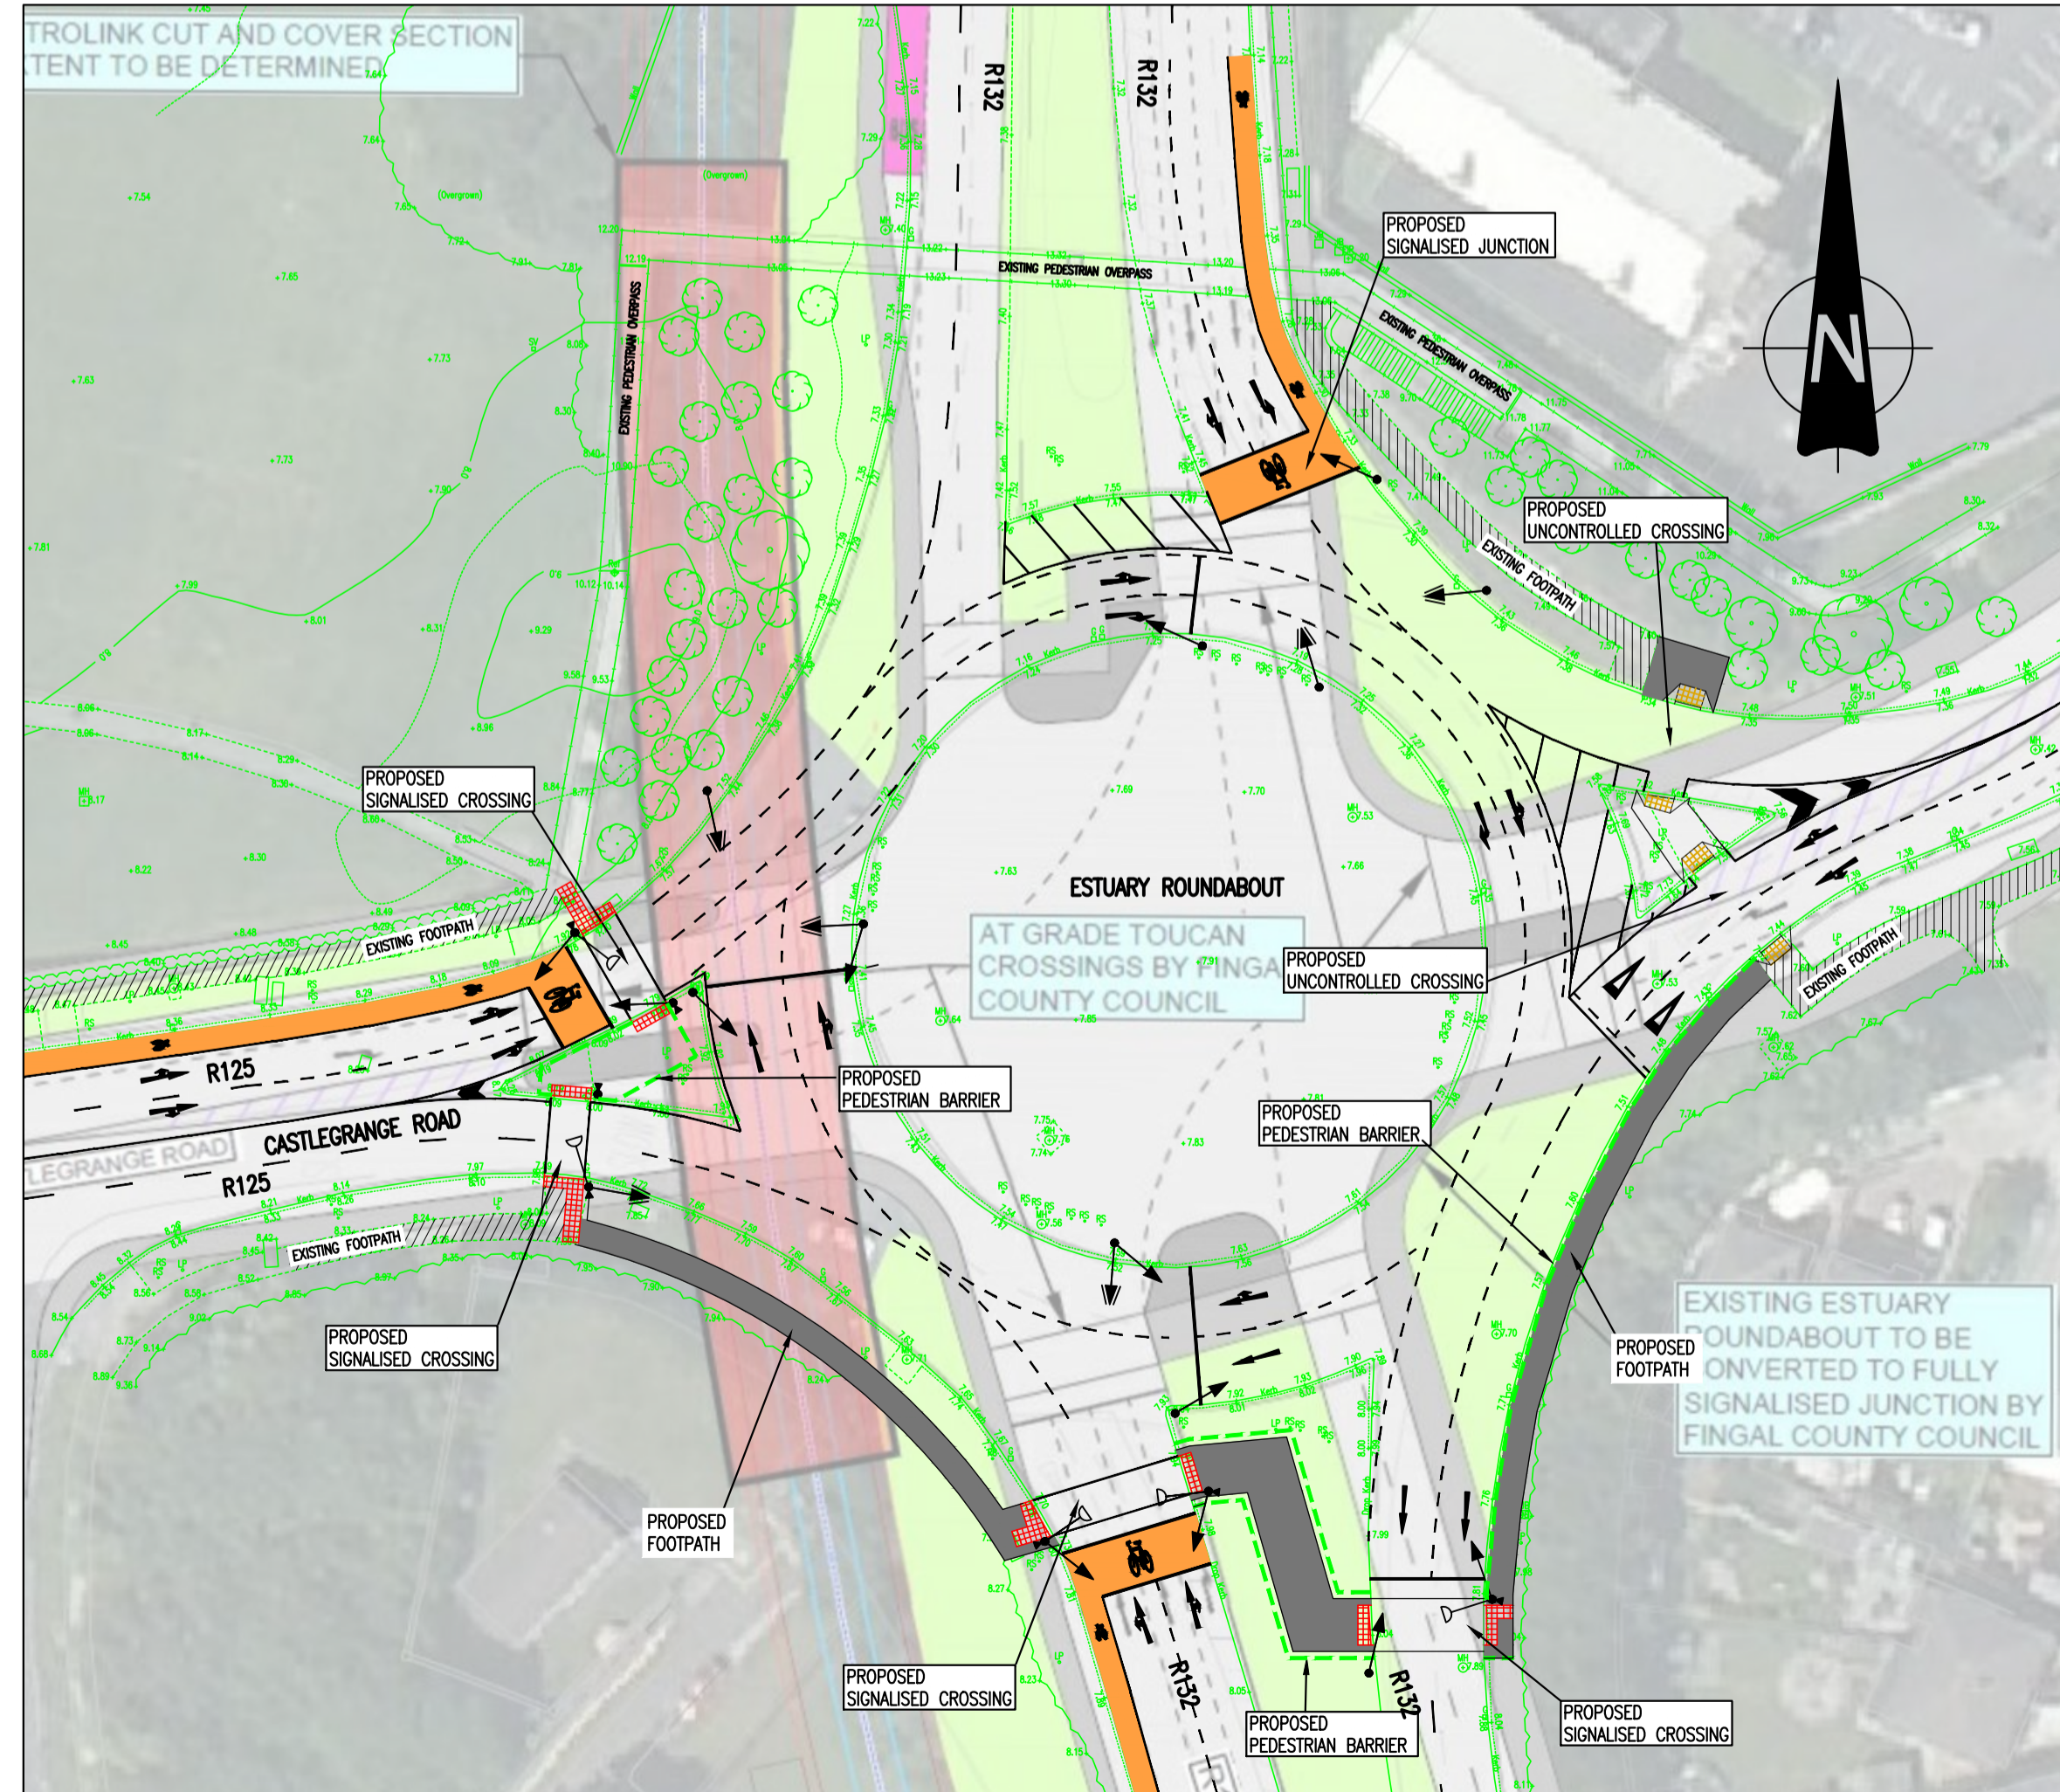

PLAN VIEW – ESTUARY ROUNDABOUT UPGRADE WORKS OVERLAY

- NOTES:
- DO NOT SCALE. USE FIGURED DIMENSIONS ONLY.
  - THIS DRAWING IS TO BE READ IN CONJUNCTION WITH ALL OTHER RELEVANT ARCHITECTURAL AND ENGINEERING DRAWINGS.

NOTE:  
EXISTING TOPOGRAPHICAL SURVEY  
SHOWN IN GREEN FOR CLARITY

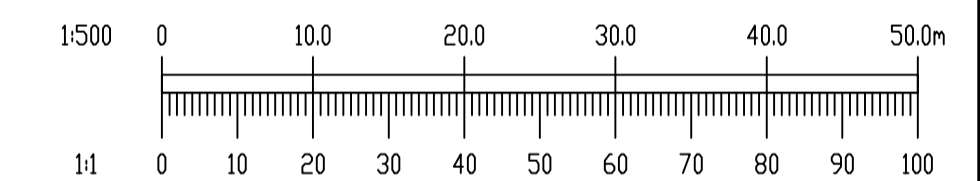

REV.	DATE	AMENDMENT	DRN	APPD
10/03/22		AN BORD PLEANALA SUBMISSION	PW	EC

STATUS **FOR PLANNING ONLY  
NOT FOR CONSTRUCTION**

**Waterman Moylan**  
Engineering Consultants  
BLOCK 8, EASTPOINT BUSINESS PARK, ALFIE BYRNE ROAD,  
DUBLIN D03 H3F4 IRELAND. Tel: (01) 864 8900  
Email: info@waterman-moylan.ie www.waterman-moylan.ie

CLIENT CAIRN HOMES PROPERTIES LTD.  
ARCHITECT MCOORM ARCHITECTS  
PROJECT SHD AT HOLYBANKS, SWORDS

TITLE  
TEMP. ESTUARY ROUNDABOUT  
UPGRADE WORKS  
(SHEET 1 OF 2)

DRAWN G.Byrne	DESIGNED G.Byrne	APPROVED EC	DATE MARCH 2022
SCALE 1:500 @ A1	JOB NO. 17-088	DRG. NO. P012	REVISION -