




- NOTES:
- DO NOT SCALE. USE FIGURED DIMENSIONS ONLY.
  - THIS DRAWING IS TO BE READ IN CONJUNCTION WITH ALL OTHER RELEVANT ARCHITECTURAL AND ENGINEERING DRAWINGS.

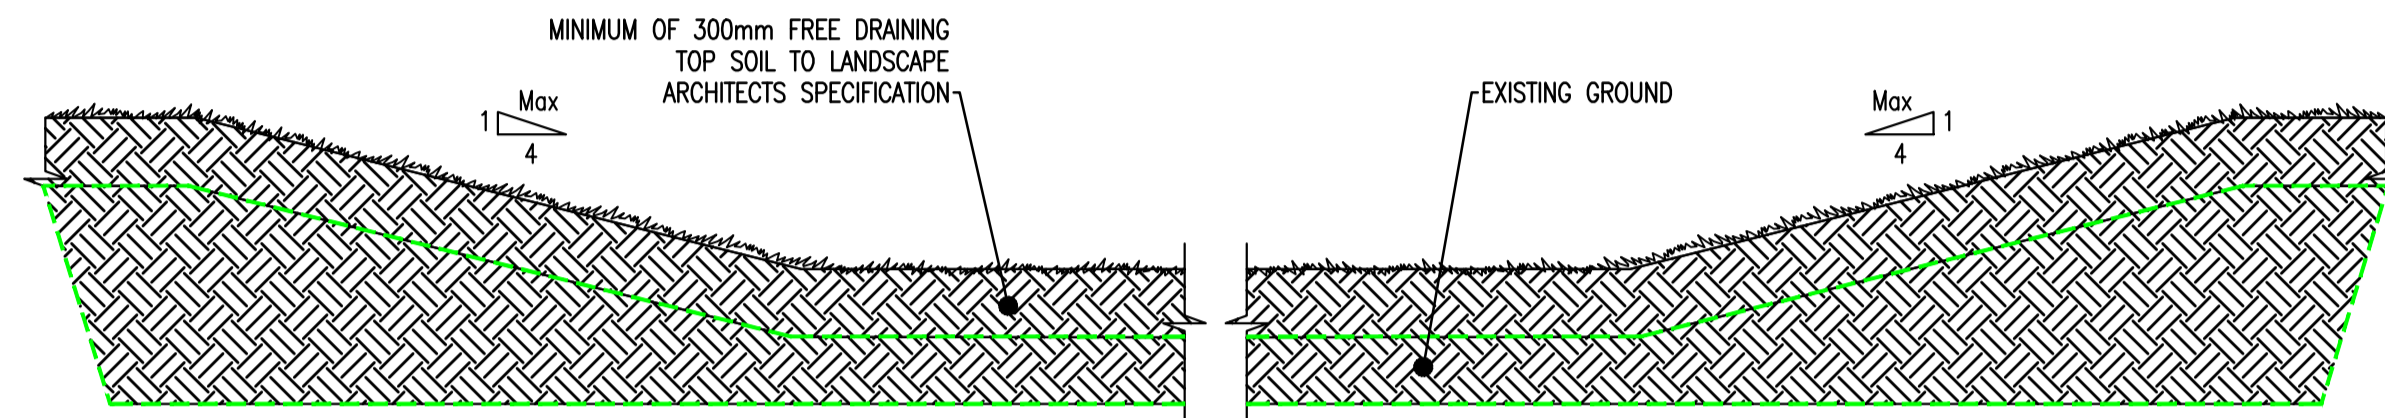


TYPICAL SECTION THROUGH DETENTION BASIN  
SCALE 1:50 @A1

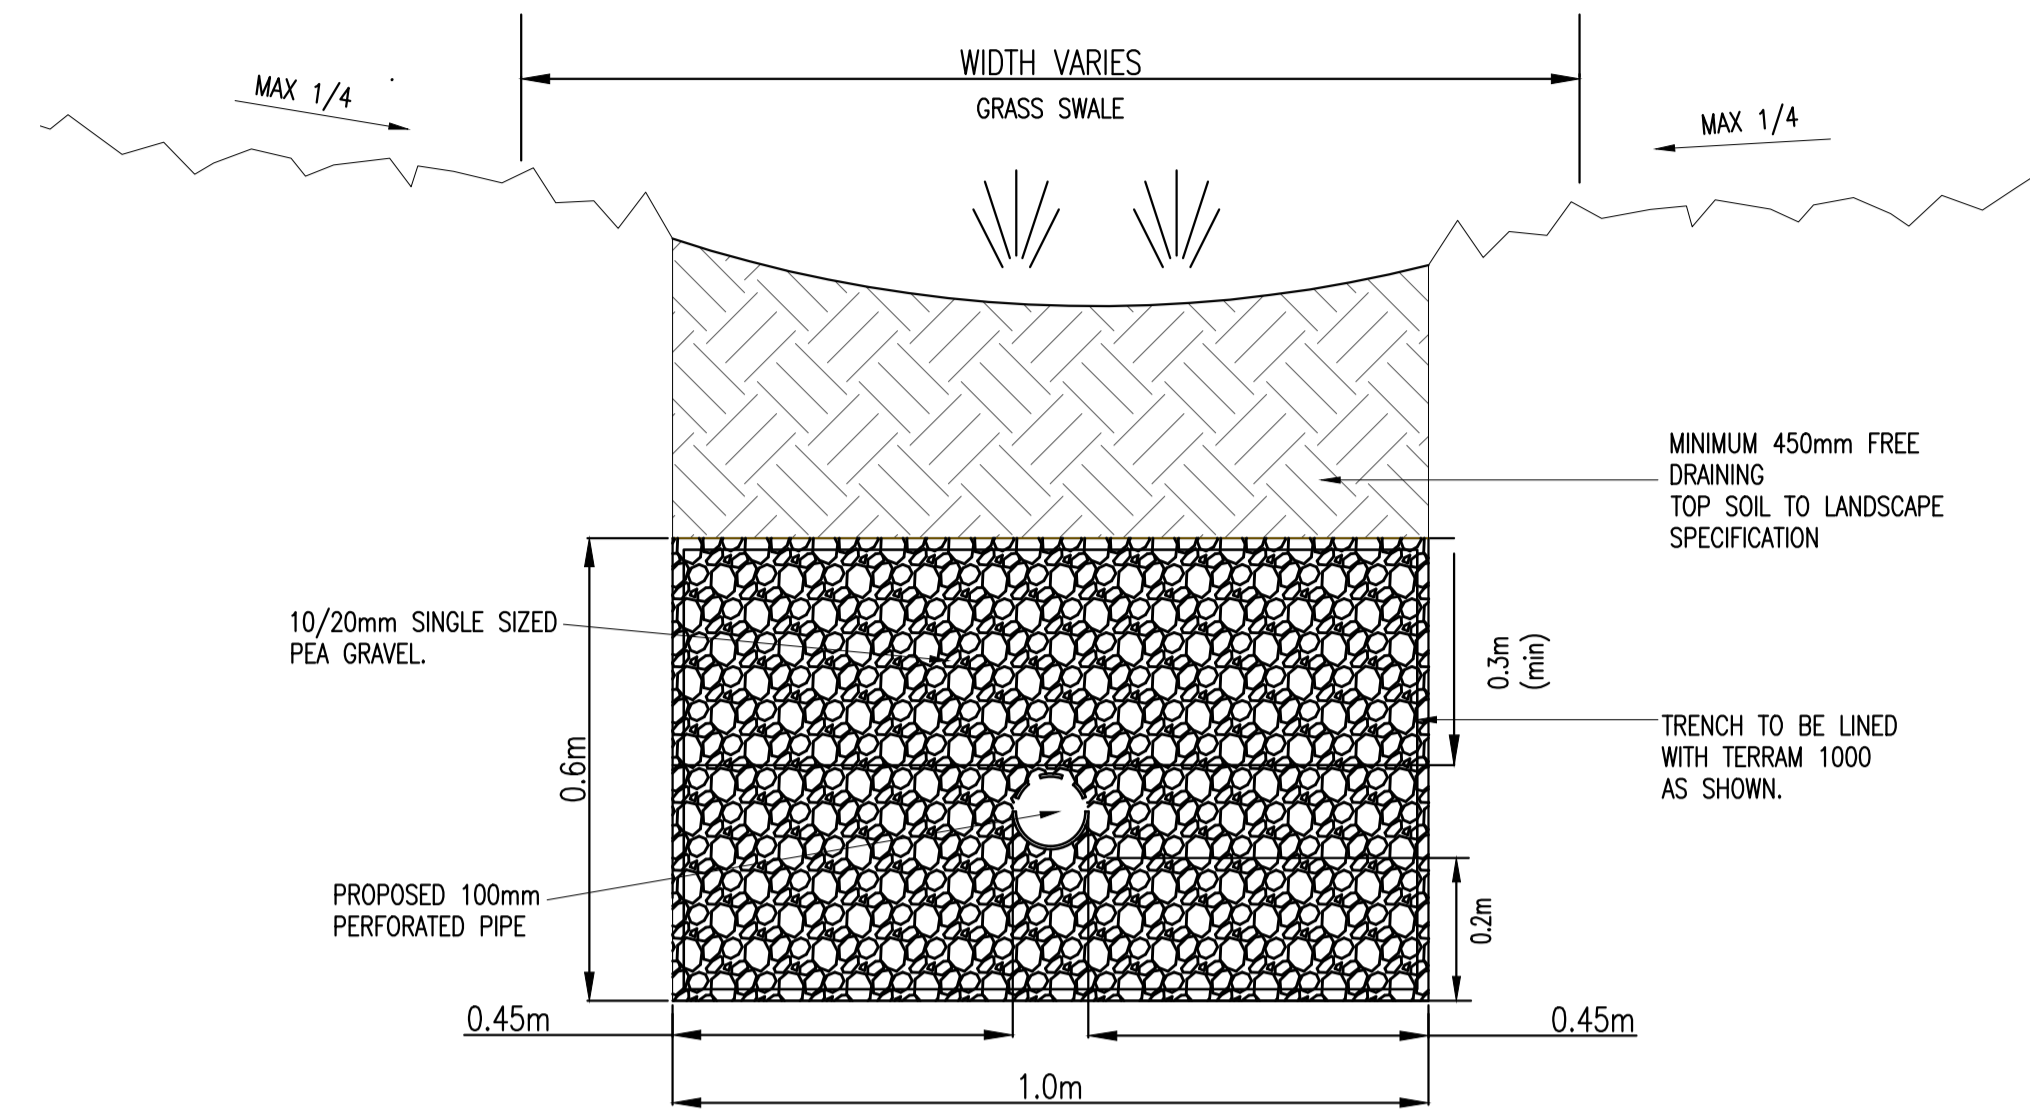


TYPICAL SECTION THROUGH PROPOSED SWALES  
SCALE 1:10 @A1  
SCALE 1:20 @A3

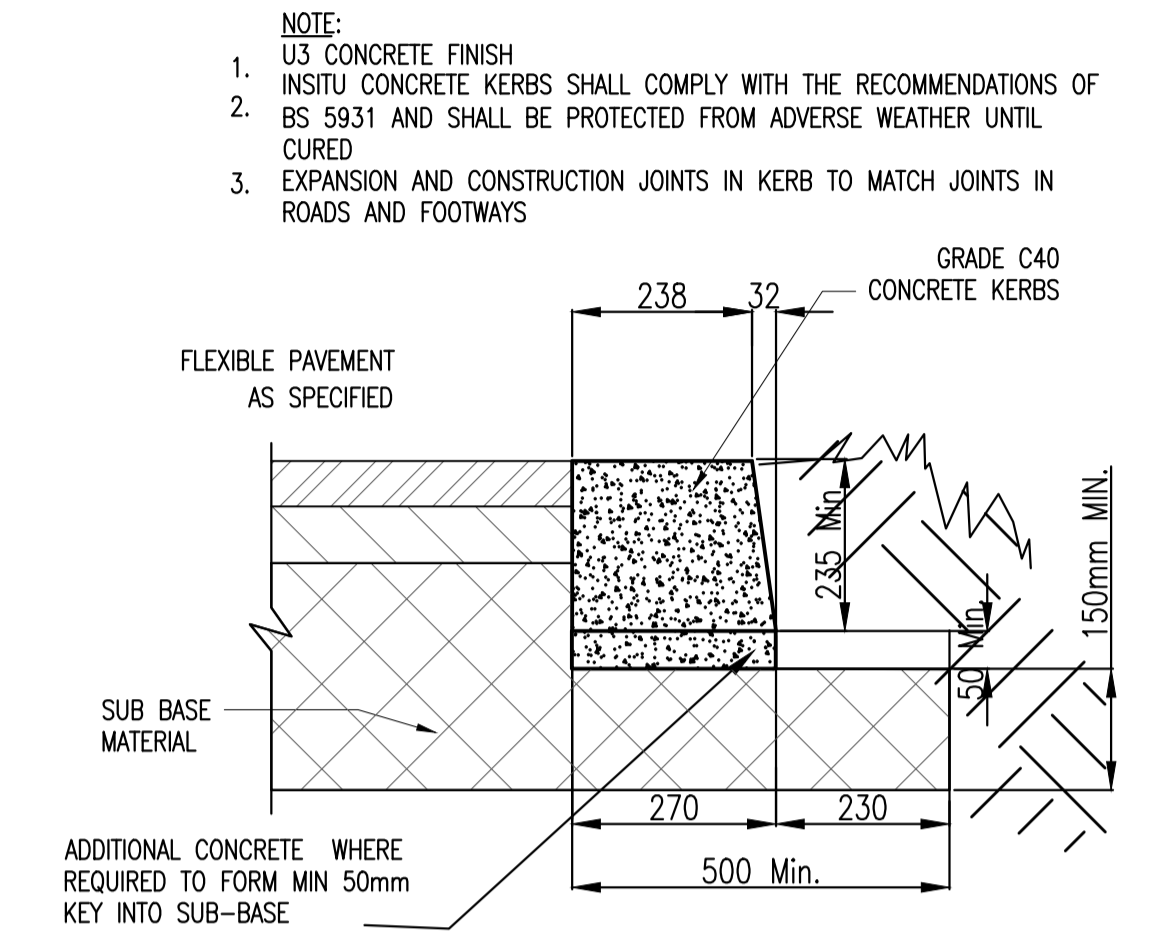


TYPICAL IN SITU CONCRETE KERB  
DETAIL AT SWALE LOCATIONS  
SCALE 1:10 @A1  
SCALE 1:20 @A3

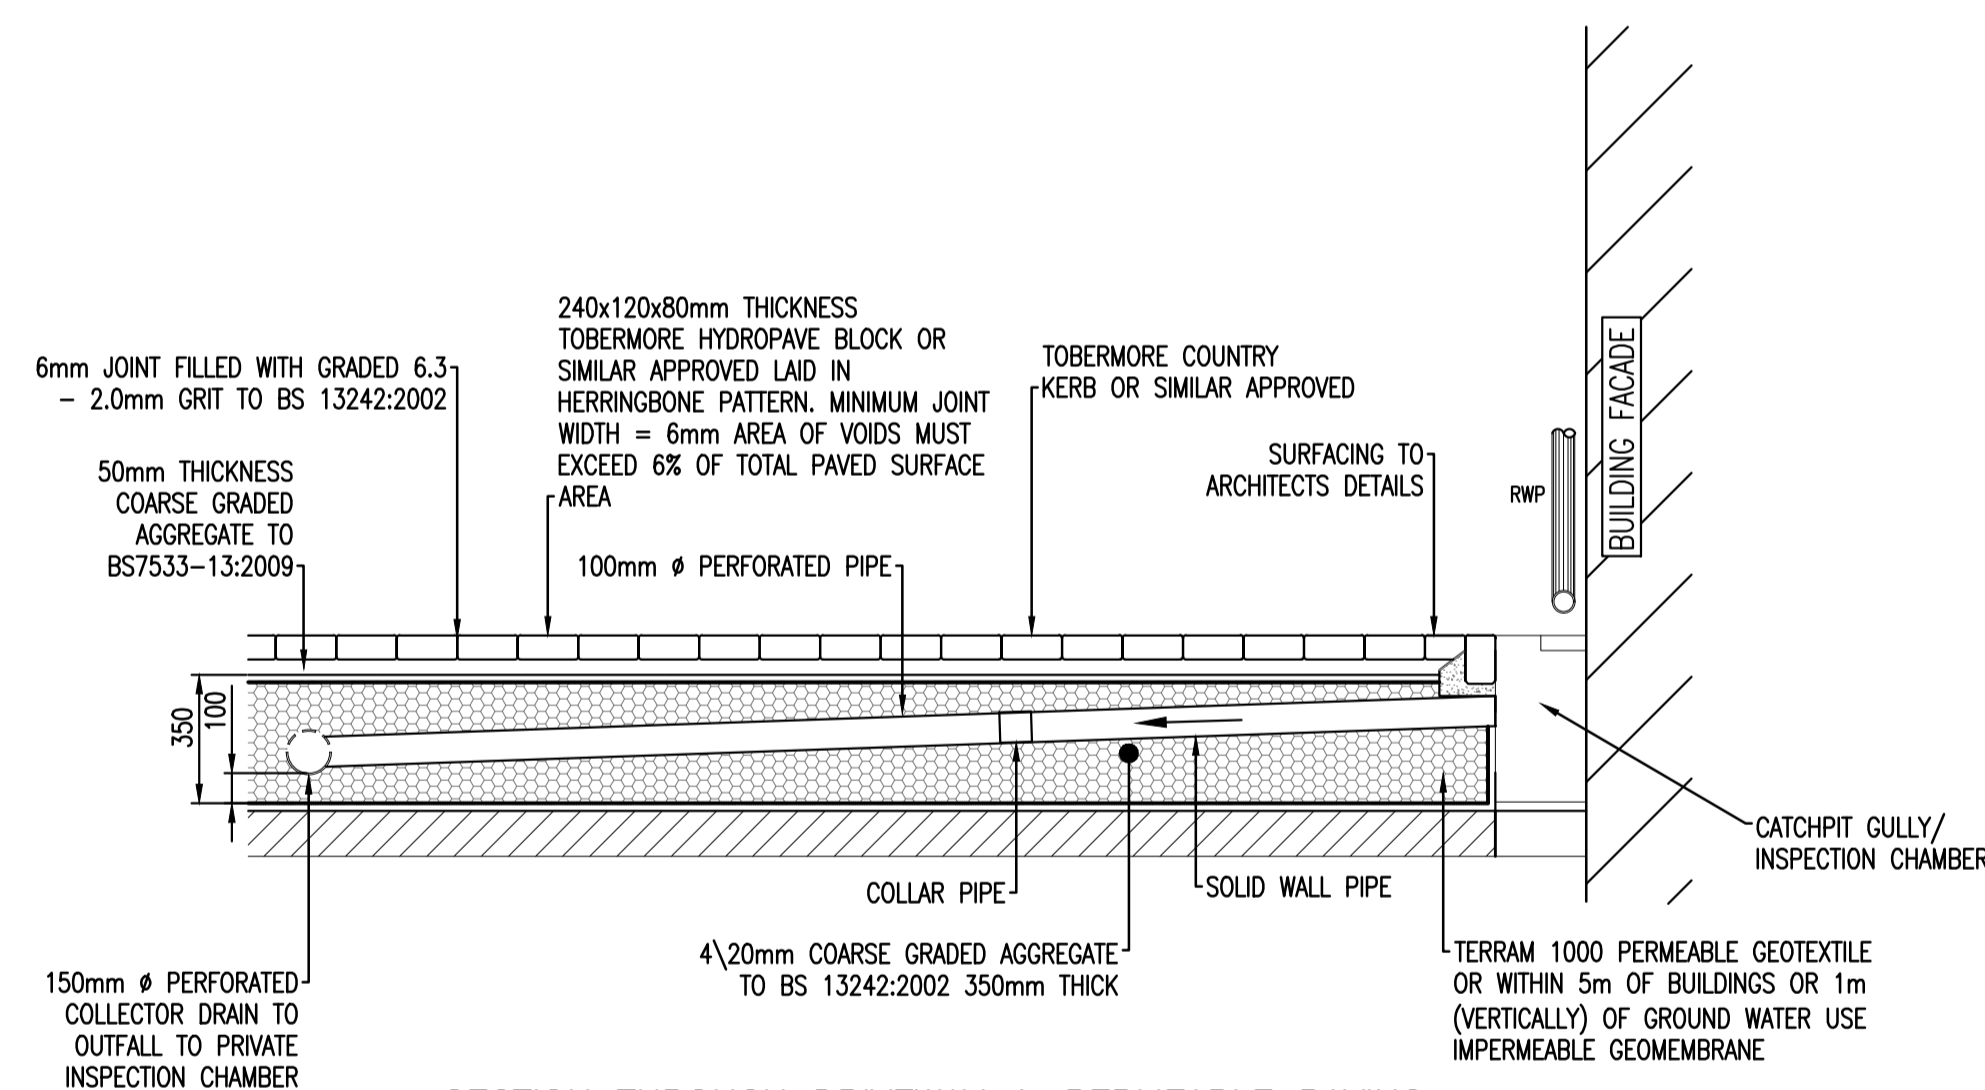


SECTION THROUGH DRIVEWAY & PERMEABLE PAVING  
SCALE 1:25

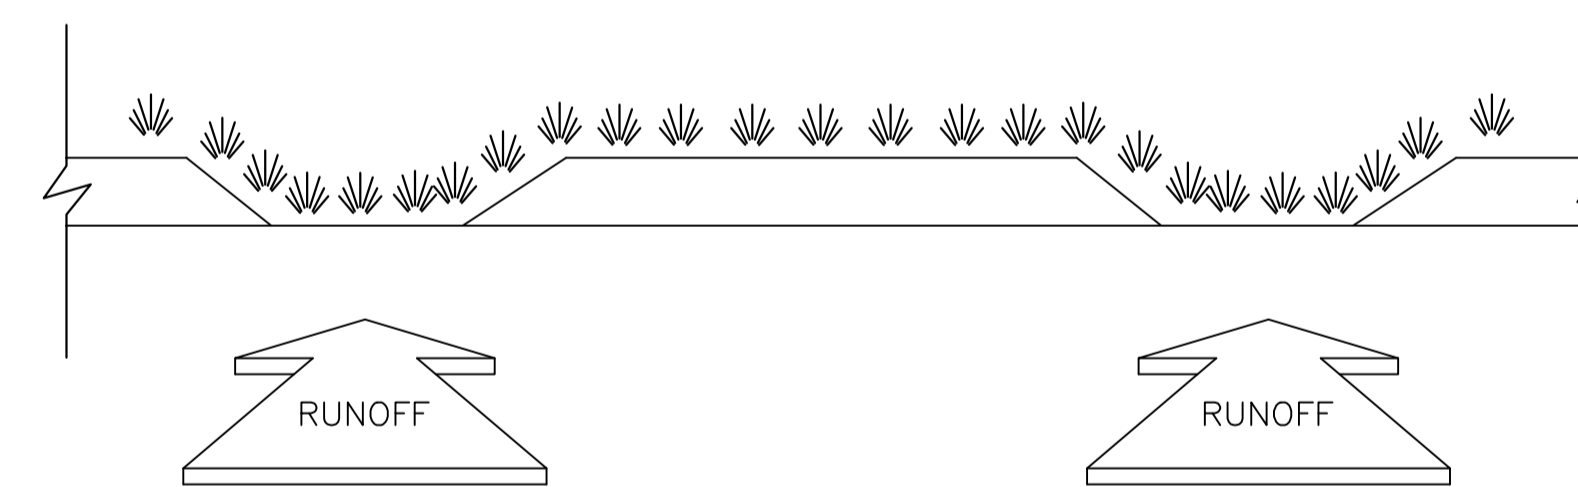

PROPOSED DROPPED KERB TO ALLOW RUNOFF TO ACCESS SWALES/FILTER STRIPS  
NTS

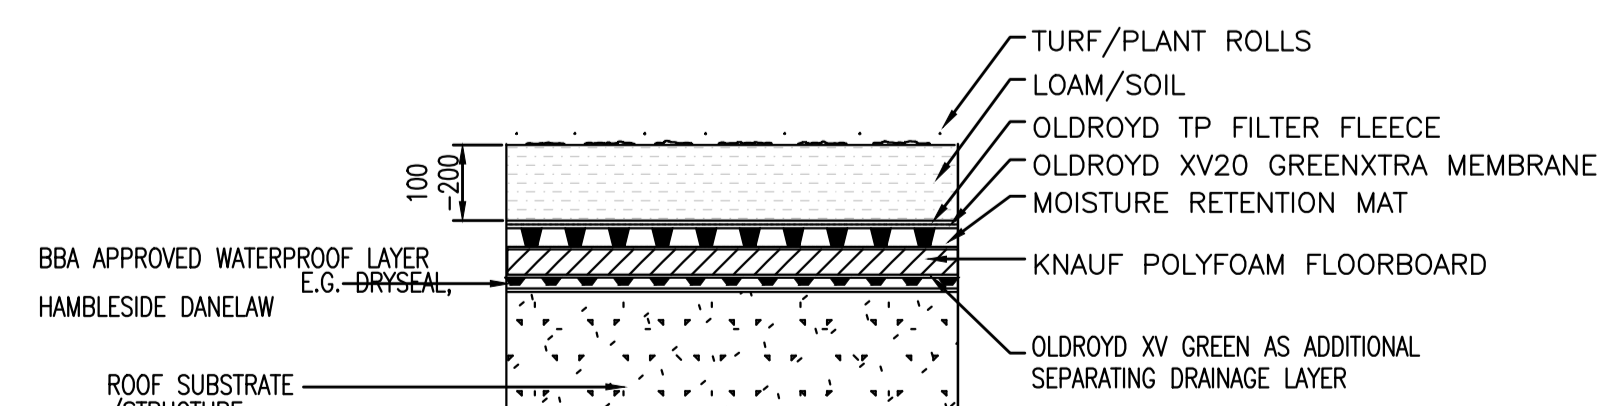

TYPICAL SECTION THROUGH GREEN ROOF  
SCALE 1:10 @ A1

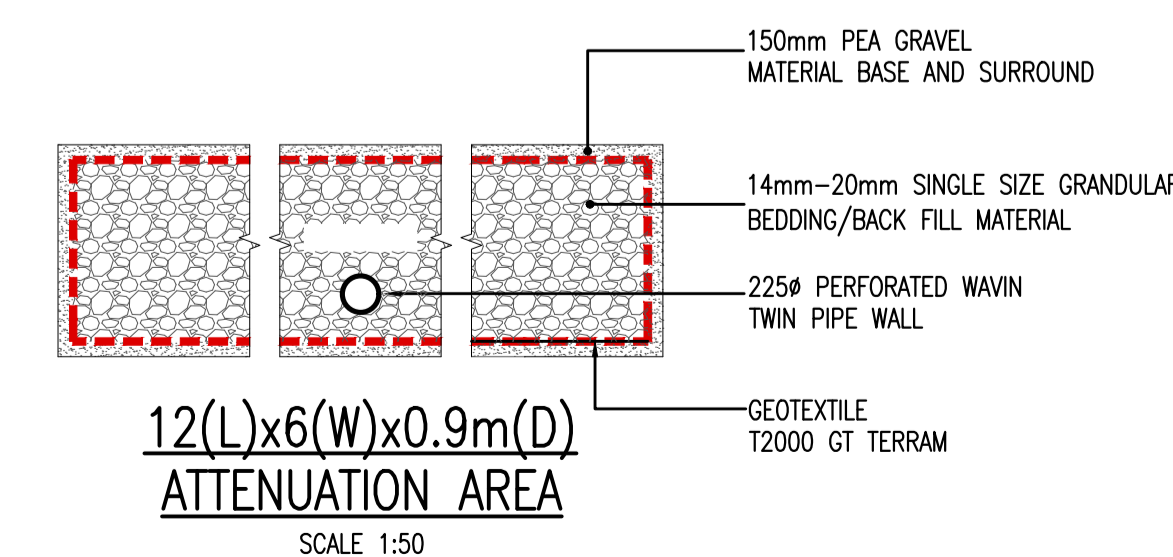

16/03/22	AN BORD PLEANALA SUBMISSION	PW	EC
REV. DATE	AMENDMENT	DRN	APPD

STATUS **FOR PLANNING ONLY  
NOT FOR CONSTRUCTION**

**Waterman Moylan**  
Engineering Consultants

BLOCK 8, EASTPOINT BUSINESS PARK, ALFIE BYRNE ROAD,  
DUBLIN D03 H3F4 IRELAND. Tel: (01) 664 8900  
Email: info@waterman-moylan.ie www.waterman-moylan.ie

CLIENT	CAIRN HOMES PROPERTIES LTD.
ARCHITECT	MCORM ARCHITECTS
PROJECT	SHD AT HOLYBANKS, SWORDS
TITLE	SUDS DRAINAGE DETAILS

DRAWN PW	DESIGNED LRG	APPROVED EC	DATE MARCH 2022
SCALE AS SHOWN@A1	JOB NO. 17-088	DRG. NO. P212	REVISION -