


PLANE SCALE 1:500 @ A3

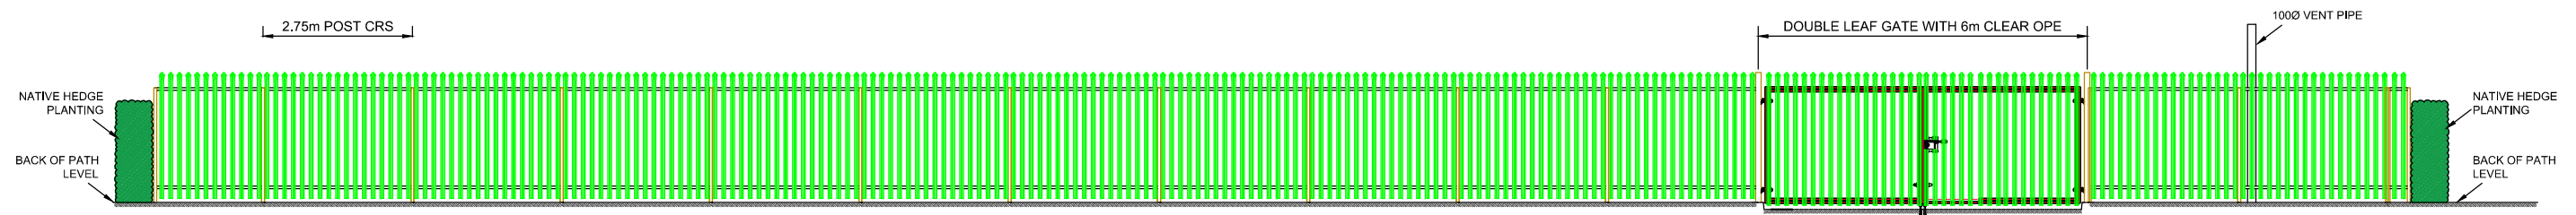

EASTERN ELEVATION SCALE 1:125 @ A3

REV.	DATE	AN BORD PLEANALA SUBMISSION	PW	EC
			DRN	APP.

STATUS
FOR PLANNING ONLY NOT FOR CONSTRUCTION

CLIENT	CAIRN HOMES PROPERTIES LTD.	TITLE	STORMWATER STORAGE TANK SITE ACCESS ELEVATION	
ARCHITECT	MCORM ARCHITECTS	DRWN.	DESIGNED	APPROVED
PROJECT	SHD AT HOLYBANKS, SWORDS	NS	MD	MD
		SCALE	JOB NO.	DATE
		AS SHOWN	17-088	MARCH 2022
			DRG. NO.	REVISION
			P261	

Waterman Moylan
Engineering Consultants

BLOCK 5, EASTPOINT BUSINESS PARK, ALFIE BYRNE ROAD,
DUBLIN D03 H3F4 IRELAND.
Tel: (01) 664 8900 Fax: (01) 661 3618
Email: info@waterman-moylan.ie www.waterman-moylan.ie