




1 PROPOSED COURTYARD ELEVATION 05 - TACK SITE
Scale: 1 : 200

PLANNING

REV	DATE	DESCRIPTION	BY
4	04/04/2022	SHD3	AT

MATERIALS LEGEND

- 1 OFF WHITE BRICK
- 3 MEDIUM / DARK GREY BRICK
- 5 METAL FRAME
- 2 LIGHT GREY BRICK
- 4 LIGHT GREY METAL CLADDING PANEL
- 6 GLASS SPANDREL CLADDING PANEL

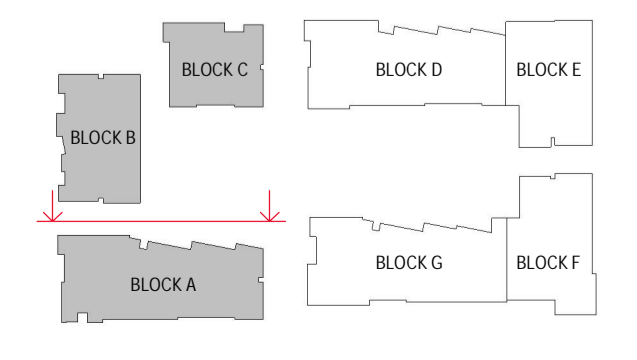

APPROVED BY
Sallan

Client: SANDYFORD ENVIRONMENTAL CONSTRUCTION LIMITED
 Project: TACK SANDYFORD SHD
 Title: PROPOSED COURTYARD ELEVATION 05 - TACK SITE
 Sheet No.: 1081-MDO-TS-ZZ-DR-A-08011
 Scale as: As indicated @ A1 Current Rev.: 2 Project No.: 1081

MC CAULEY DAYE O'CONNELL
ARCHITECTS

11 Merrion Square, Dublin 2, Ireland
 Telephone: +353 (0)1 400 4171
 info@mdo.ie | www.mdo.ie

DO NOT SCALE | USE FIGURED DIMENSIONS ONLY | NOTIFY THE ARCHITECTS OF ANY DISCREPANCIES ON THE DRAWING PRIOR TO WORK PROCEEDING | THIS DRAWING IS COPYRIGHT OF MCCALLEY DAYE O'CONNELL ARCHITECTS