










1 PROPOSED COURTYARD ELEVATION 06 - TACK SITE  
Scale: 1 : 200

PLANNING

REV	DATE	DESCRIPTION	BY
4	04/04/2022	SHD3	AT

**MATERIALS LEGEND**

-  1 OFF WHITE BRICK
-  2 LIGHT GREY BRICK
-  3 MEDIUM / DARK GREY BRICK
-  4 LIGHT GREY METAL CLADDING PANEL
-  5 METAL FRAME
-  6 GLASS SPANDREL CLADDING PANEL

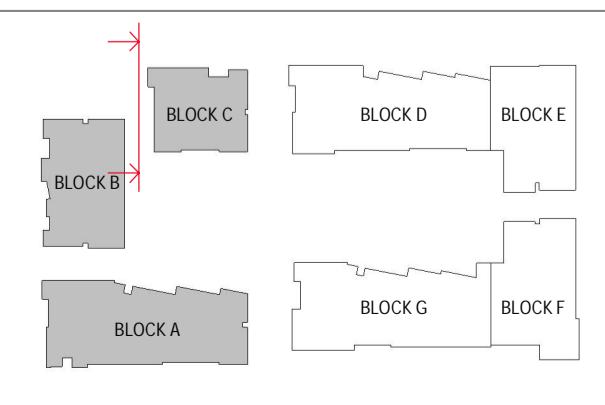

APPROVED BY  
*Sallen*

Client: SANDYFORD ENVIRONMENTAL CONSTRUCTION LIMITED  
 Project: TACK SANDYFORD SHD  
 Title: PROPOSED COURTYARD ELEVATION 06 - TACK SITE  
 Sheet No.: 1081-MDO-TS-ZZ-DR-A-08012  
 Scale as: As indicated @ A1 Current Rev.: 2 Project No.: 1081

**MC CAULEY DAYE O'CONNELL**  
ARCHITECTS

11 Merrion Square, Dublin 2, Ireland  
 Telephone: +353 (0)1 400 4171  
 info@mdo.ie | www.mdo.ie

DO NOT SCALE | USE FIGURED DIMENSIONS ONLY | NOTIFY THE ARCHITECTS OF ANY DISCREPANCIES ON THE DRAWING PRIOR TO WORK PROCEEDING | THIS DRAWING IS COPYRIGHT OF MCCALLEY DAYE O'CONNELL ARCHITECTS