










① PROPOSED COURTYARD ELEVATION 07 - TACK SITE  
Scale: 1 : 200

PLANNING


REV	DATE	DESCRIPTION	BY
4	04/04/2022	SHD3	AT

**MATERIALS LEGEND**

 ① OFF WHITE BRICK	 ③ MEDIUM / DARK GREY BRICK	 ⑤ METAL FRAME
 ② LIGHT GREY BRICK	 ④ LIGHT GREY METAL CLADDING PANEL	 ⑥ GLASS SPANDREL CLADDING PANEL

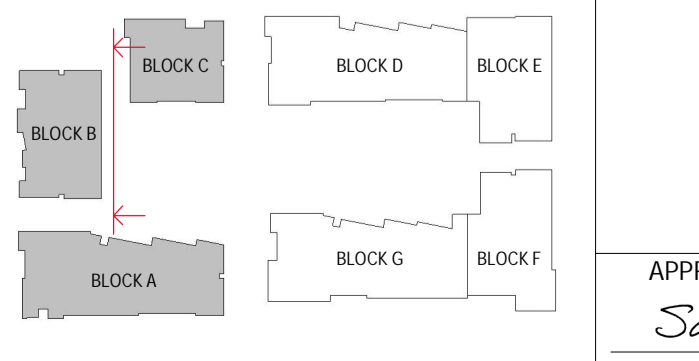

APPROVED BY  
*Sallen*

Client: SANDYFORD ENVIRONMENTAL CONSTRUCTION LIMITED	 <small>11 Merrion Square, Dublin 2, Ireland Telephone: +353 (0)1 400 4171 info@mdo.ie   www.mdo.ie</small>
Project: TACK SANDYFORD SHD	
Title: PROPOSED COURTYARD ELEVATION 07 - TACK SITE	
Sheet No.: 1081-MDO-TS-ZZ-DR-A-08013	
Scale as: As indicated @ A1 Current Rev.: 2 Project No.: 1081	