



① PROPOSED COURTYARD ELEVATION 04 - TACK SITE
Scale: 1 : 200


PLANNING

REV	DATE	DESCRIPTION	BY
4	04/04/2022	SHD3	AT

DO NOT SCALE | USE FIGURED DIMENSIONS ONLY | NOTIFY THE ARCHITECTS OF ANY DISCREPANCIES ON THE DRAWING PRIOR TO WORK PROCEEDING | THIS DRAWING IS COPYRIGHT © MCCALLEY DAYE O'CONNELL ARCHITECTS

■ EXTENT OF PART V APARTMENTS ON PLAN

— EXTENT OF PART V APARTMENTS ON ELEVATION

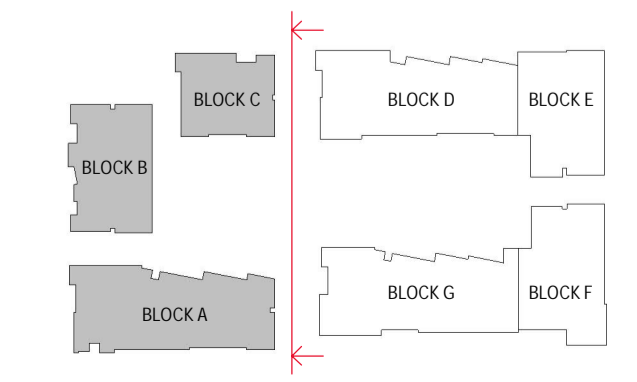

APPROVED BY
Sallan

Client: SANDYFORD ENVIRONMENTAL CONSTRUCTION LIMITED
 Project: TACK SANDYFORD SHD
 Title: PROPOSED COURTYARD ELEVATIONS 04 - PART V - TACK SITE

Sheet No.: 1081-MDO-TS-ZZ-DR-A-28010
 Scale as: As indicated @ A1 Current Rev.: 2 Project No.: 1081

MC CAULEY DAYE O'CONNELL
ARCHITECTS

11 Merrion Square, Dublin 2, Ireland
 Telephone: +353 (0)1 400 4171
 info@mdo.ie | www.mdo.ie