
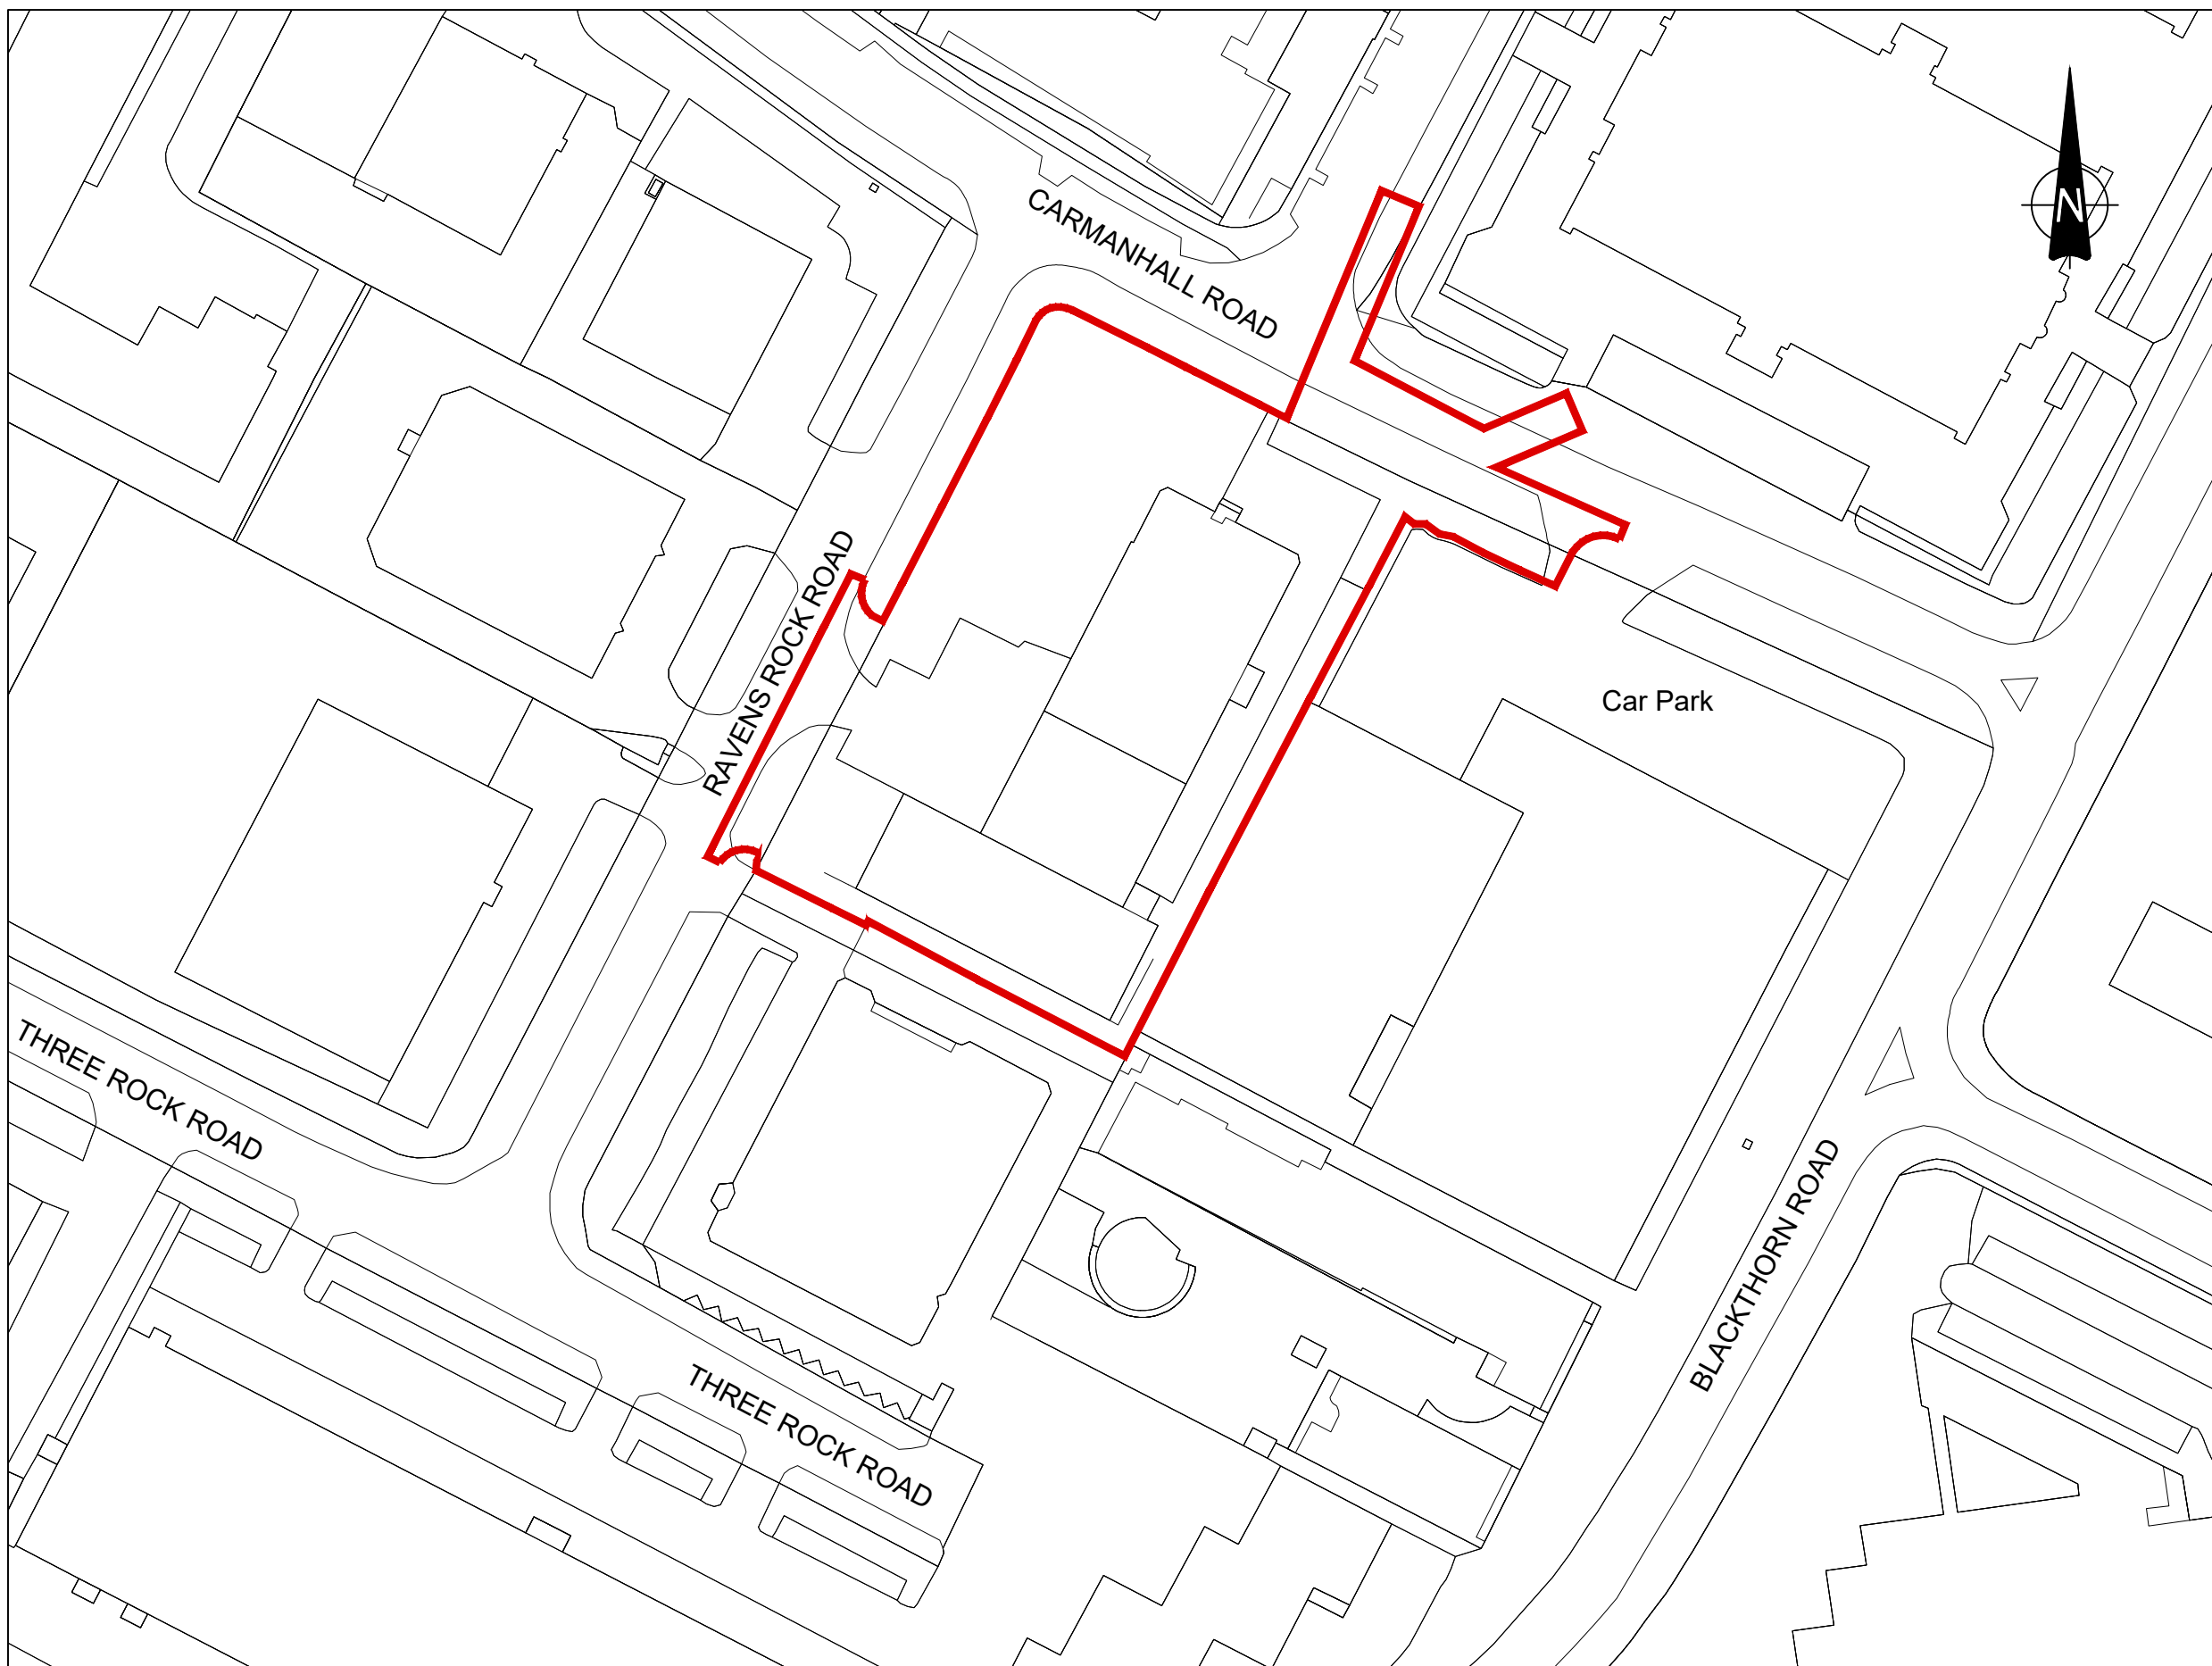


NOTES:
 1. DO NOT SCALE. USE FIGURED DIMENSIONS ONLY.
 2. THIS DRAWING IS TO BE READ IN CONJUNCTION WITH ALL OTHER RELEVANT ARCHITECTURAL AND ENGINEERING DRAWINGS.

LEGEND

 INDICATES EXTENT OF PROPOSED PLANNING PERMISSION BOUNDARY (TACK SITE)



6 April 2022
 -- DRAFT --
 Graham Byrne 11:24

REV.	DATE	AMENDMENT	DRN	APPD

STATUS **FOR PLANNING ONLY
NOT FOR CONSTRUCTION**

 **Waterman Moylan**
 Engineering Consultants
 BLOCK 5, EASTPOINT BUSINESS PARK, ALFIE BYRNE ROAD,
 DUBLIN D03 H3F4 IRELAND
 Tel: (01) 604 8900 Fax: (01) 661 3618
 Email: info@waterman-moylan.ie www.waterman-moylan.ie

CLIENT **SANDYFORD ENVIRONMENTAL CONSTRUCTION LTD**
 ARCHITECT **MC CAULEY DAYE O'CONNELL**

PROJECT
TACK SANDYFORD SHD

TITLE
SITE LOCATION PLAN

DRAWN G.Byrne	DESIGNED BMC	APPROVED JG	DATE MAR. '22
SCALE 1:1000 @A3	JOB NO. 21-118	DRG. NO. P100	REVISION

 Ordnance Survey Ireland Licence
 No. EN 0006022 © Ordnance Survey
 Ireland/Government of Ireland.

PLAN VIEW - SITE LOCATION PLAN

