


LEGEND : PODIUM

	INDICATES LEVEL 88.50m
	INDICATES LEVEL 89.00m
	INDICATES LEVEL 89.60m
	INDICATES APARTMENT LEVEL (LEVELS VARY)

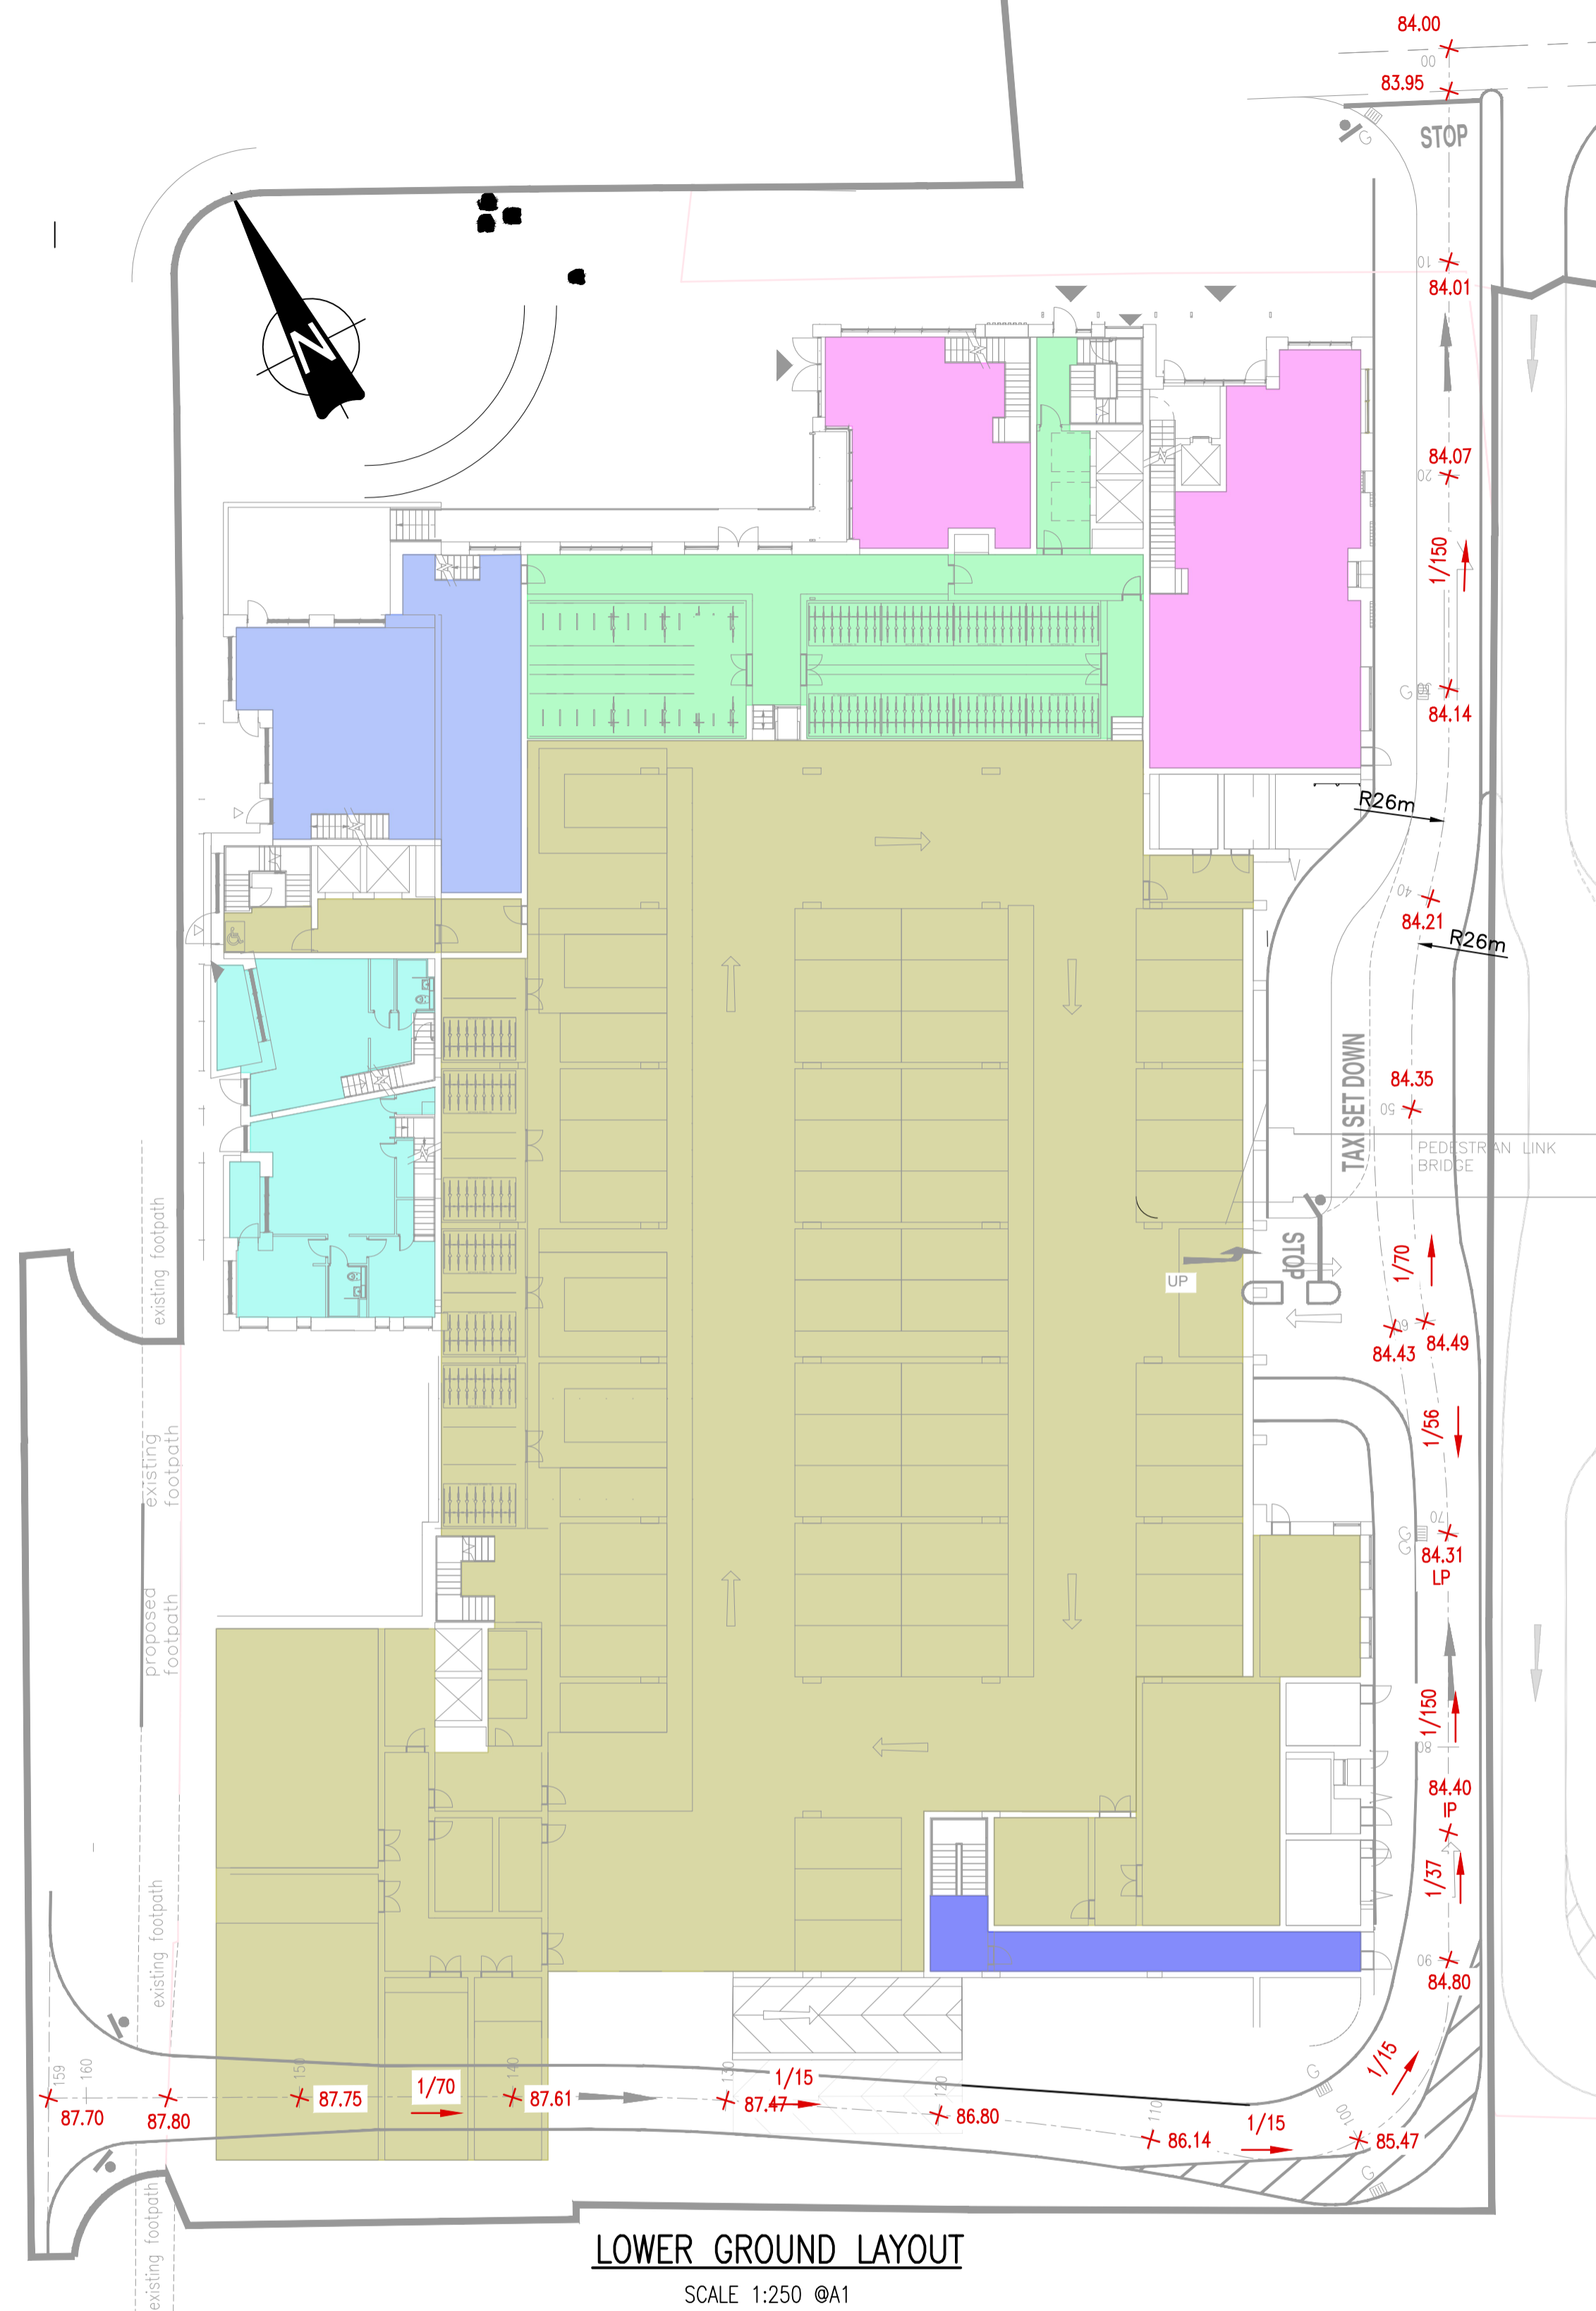


LEGEND: LOWER GROUND

	INDICATES LEVEL 84.15m
	INDICATES LEVEL 84.45m
	INDICATES LEVEL 84.82m
	INDICATES LEVEL 84.87m
	INDICATES LEVEL 86.125m
	INDICATES LEVEL 86.615m


6 April 2022
-- DRAFT --
 Graham Byrne

- NOTES:
- DO NOT SCALE. USE FIGURED DIMENSIONS ONLY.
 - THIS DRAWING IS TO BE READ IN CONJUNCTION WITH ALL OTHER RELEVANT ARCHITECTURAL AND ENGINEERING DRAWINGS.

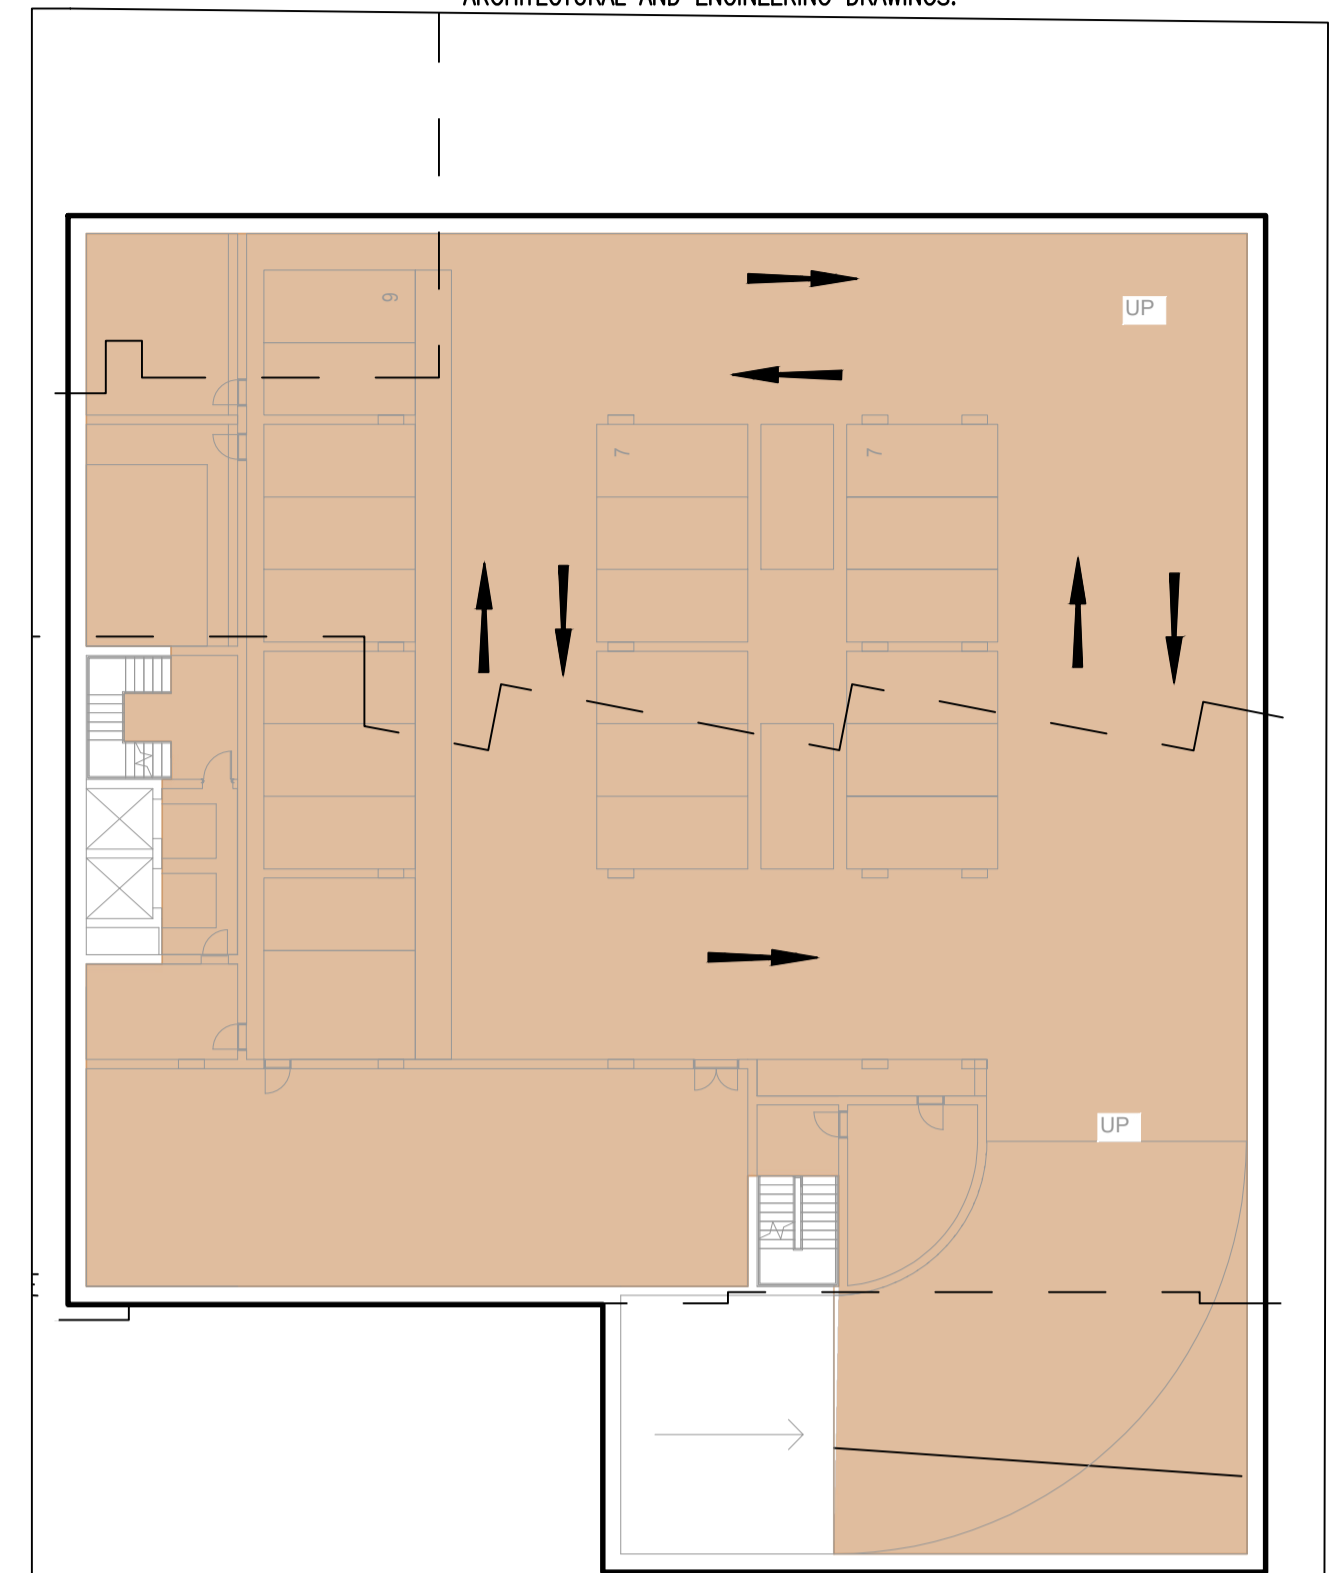

LEGEND : BASEMENT

	INDICATES LEVEL 81.60m
--	------------------------

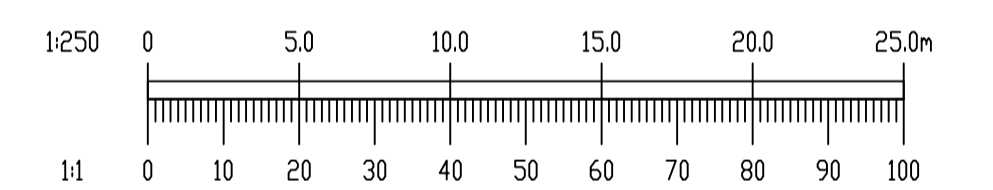

REV.	DATE	AMENDMENT	DRN	APPD

STATUS **FOR PLANNING ONLY**
NOT FOR CONSTRUCTION

Waterman Moylan
Engineering Consultants
 BLOCK 5, EASTPOINT BUSINESS PARK, ALFIE BYRNE ROAD,
 DUBLIN D03 H3F4 IRELAND. Tel: (01) 664 8900
 Email: info@waterman-moylan.ie www.waterman-moylan.ie

CLIENT **SANDYFORD ENVIRONMENTAL CONSTRUCTION LTD**
 ARCHITECT **MC CAULEY DAYE O'CONNELL**
 PROJECT **TACK SANDYFORD SHD**

TITLE **PROPOSED BUILDINGS LEVELS LAYOUT**

DRAWN G.Byrne	DESIGNED BMC	APPROVED JG	DATE MAR. '22
SCALE 1:250 @A1	JOB NO. 21-118	DRG. NO. P190	REVISION