



1 ROOF GARDEN - BLOCK A1
1:100 @A1

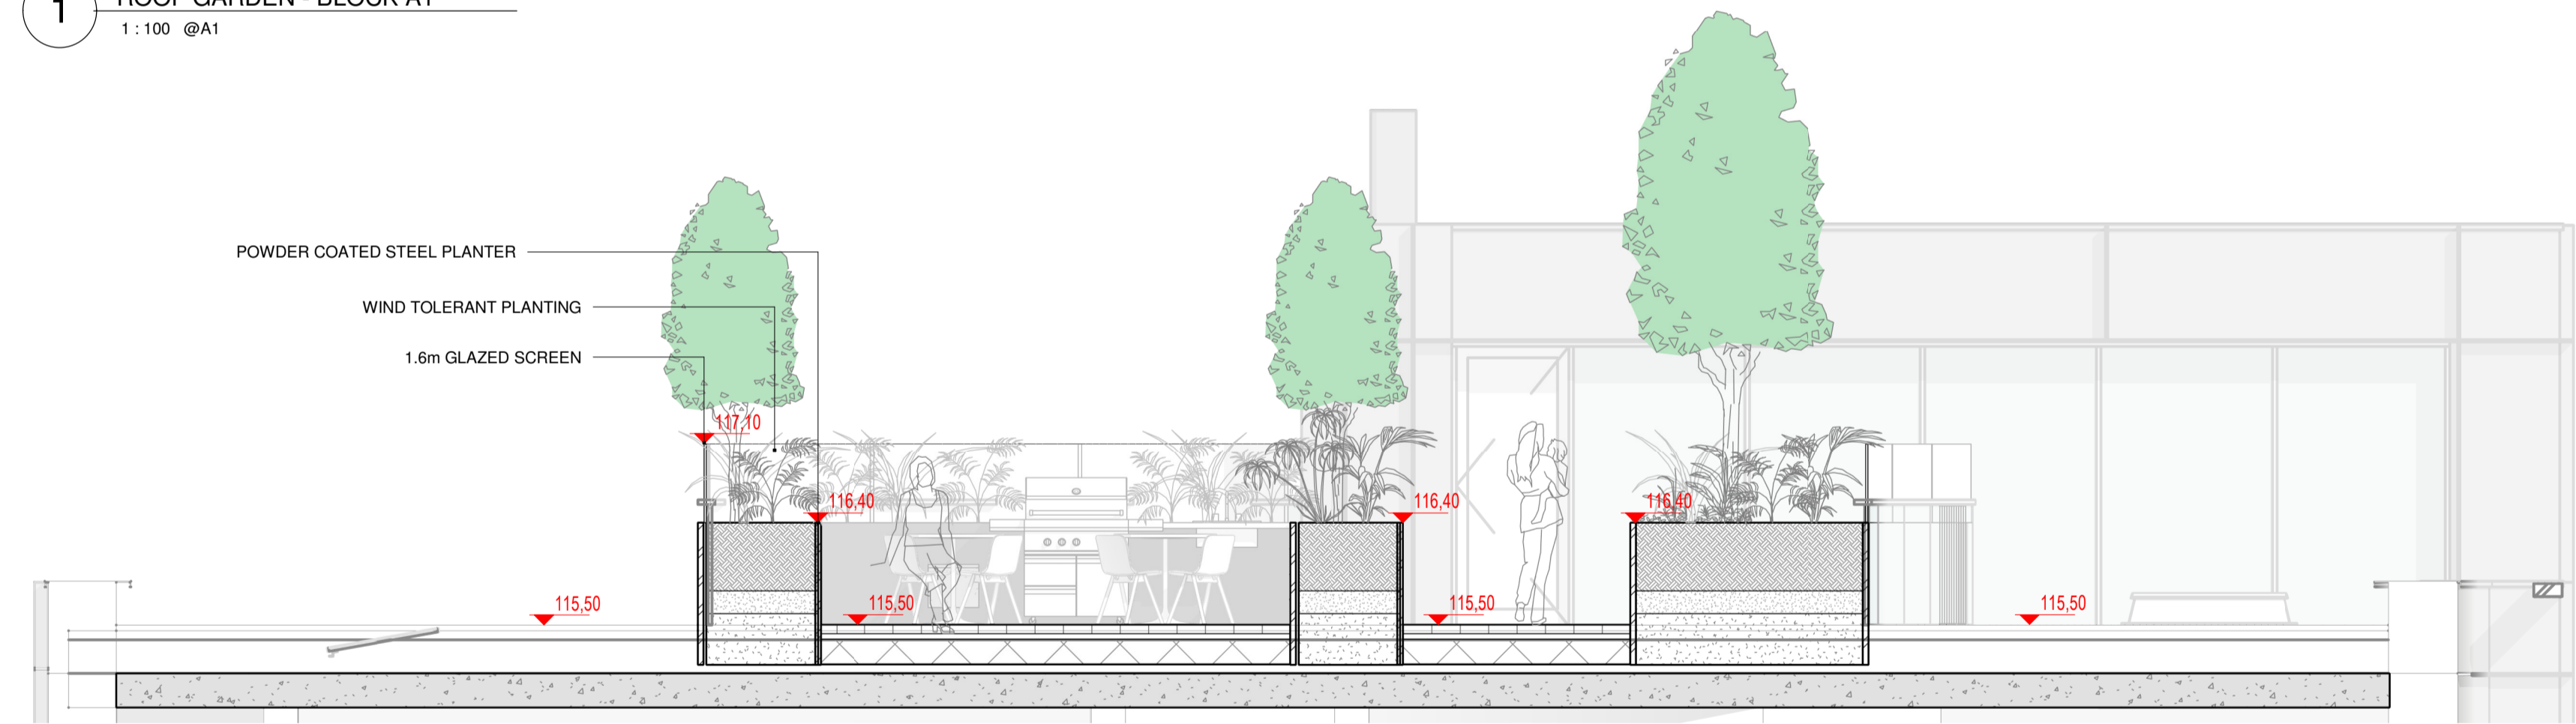

2 SECTION 1 - BLOCK A1
1:50 @A1

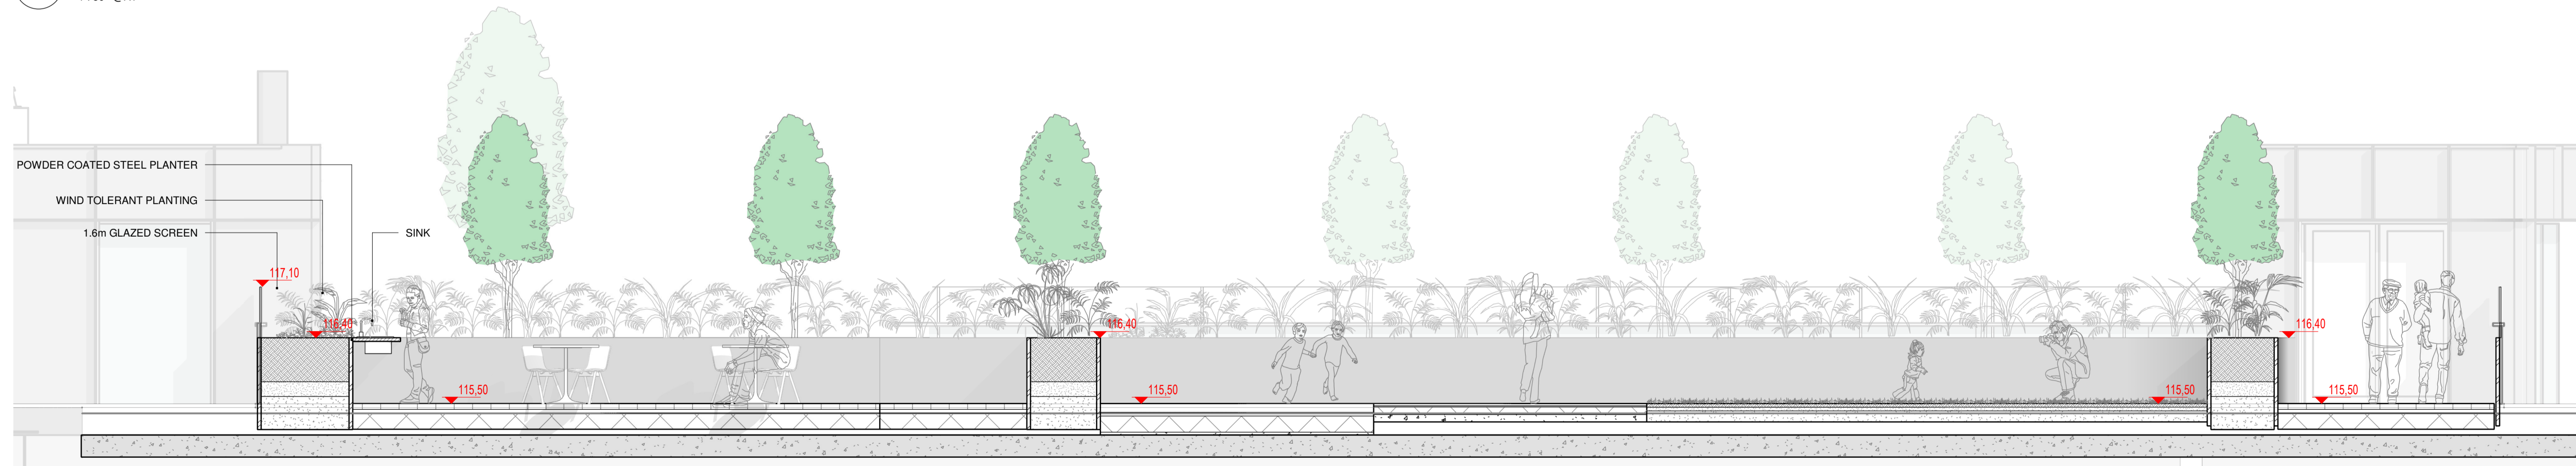

3 SECTION 2 - BLOCK A1
1:50 @A1

NOTE
ALL DIMENSIONS TO BE CHECKED ON SITE
NO DIMENSIONS TO BE SCALED FROM THIS DRAWING
THIS DRAWING IS TO BE READ IN CONJUNCTION WITH
RELEVANT CONSULTANTS DRAWINGS
NO PART OF THIS DOCUMENT MAY BE REPRODUCED OR
TRANSMITTED IN ANY FORM OR STORED IN ANY RETRIEVAL
SYSTEM OF ANY NATURE WITHOUT THE WRITTEN PERMISSION
OF THE LANDSCAPE ARCHITECT AS COPYRIGHT HOLDER EXCEPT
AS AGREED FOR USE ON THE PROJECT FOR WHICH THE
DOCUMENT WAS ORIGINALLY ISSUED.
FOR DRAWING INDEX, GENERAL NOTES, REFER TO
DWG L1-001

CLIENT:
Sandyford Environmental Construction Limited

ARCHITECTS:
MDO
ARCHITECTS

- LEGEND**
- HERBACEOUS PLANTING
 - TERRACE PAVING
 - COURTYARD PAVING
 - SOFT POUR EXERCISE AREA
 - SOFT POUR PLAYGROUND FINISH
 - SOFT POUR PLAYGROUND FINISH
 - PROPOSED TREES
 - POWDER COATED STEEL PLANTER
 - TERRACES BENCH
 - TERRACE LITTER BIN
 - GATE TO COMMUNAL AND PRIVATE AMENITY SPACES
 - LEVEL
 - BUILDING ENTRANCE

REVISIONS

Job No.	18A5A	Drawn By	LB
Dwg No.	T-L1-701	Checked By	JM
Scale	As indicated @A1	Date	MARCH 2022

JOB DESCRIPTION

Site	RAVENS ROCK ROAD
Project	TACK SANDYFORD SHD
Title	ROOF GARDEN LAYOUT 1 OF 2